





Location Plan 1:1000

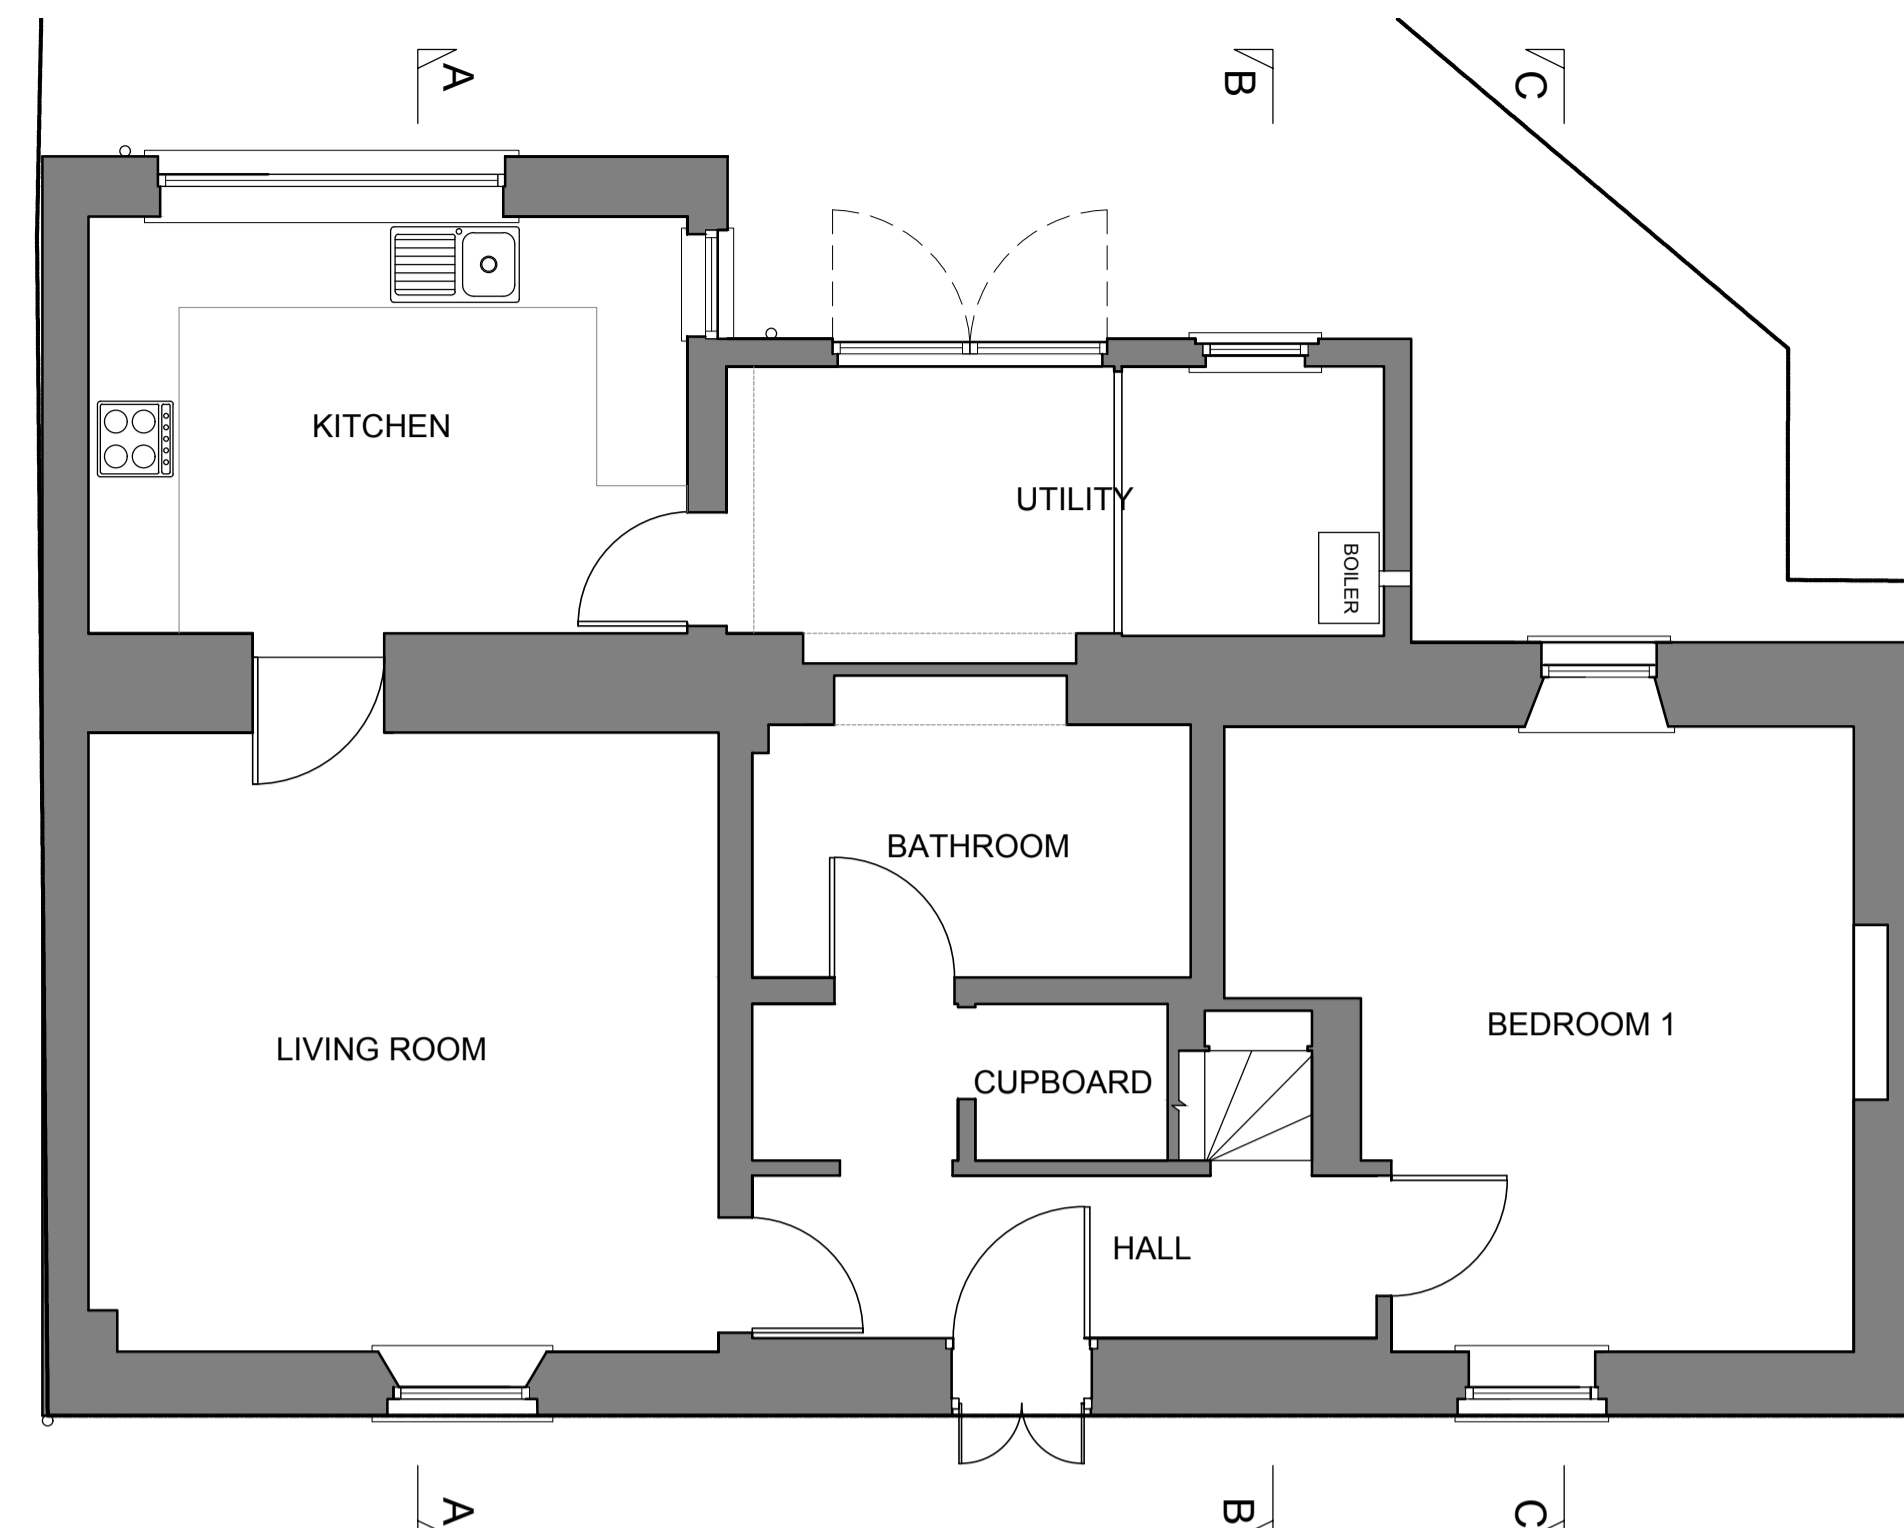



Existing Ground Floor Plan 1:50

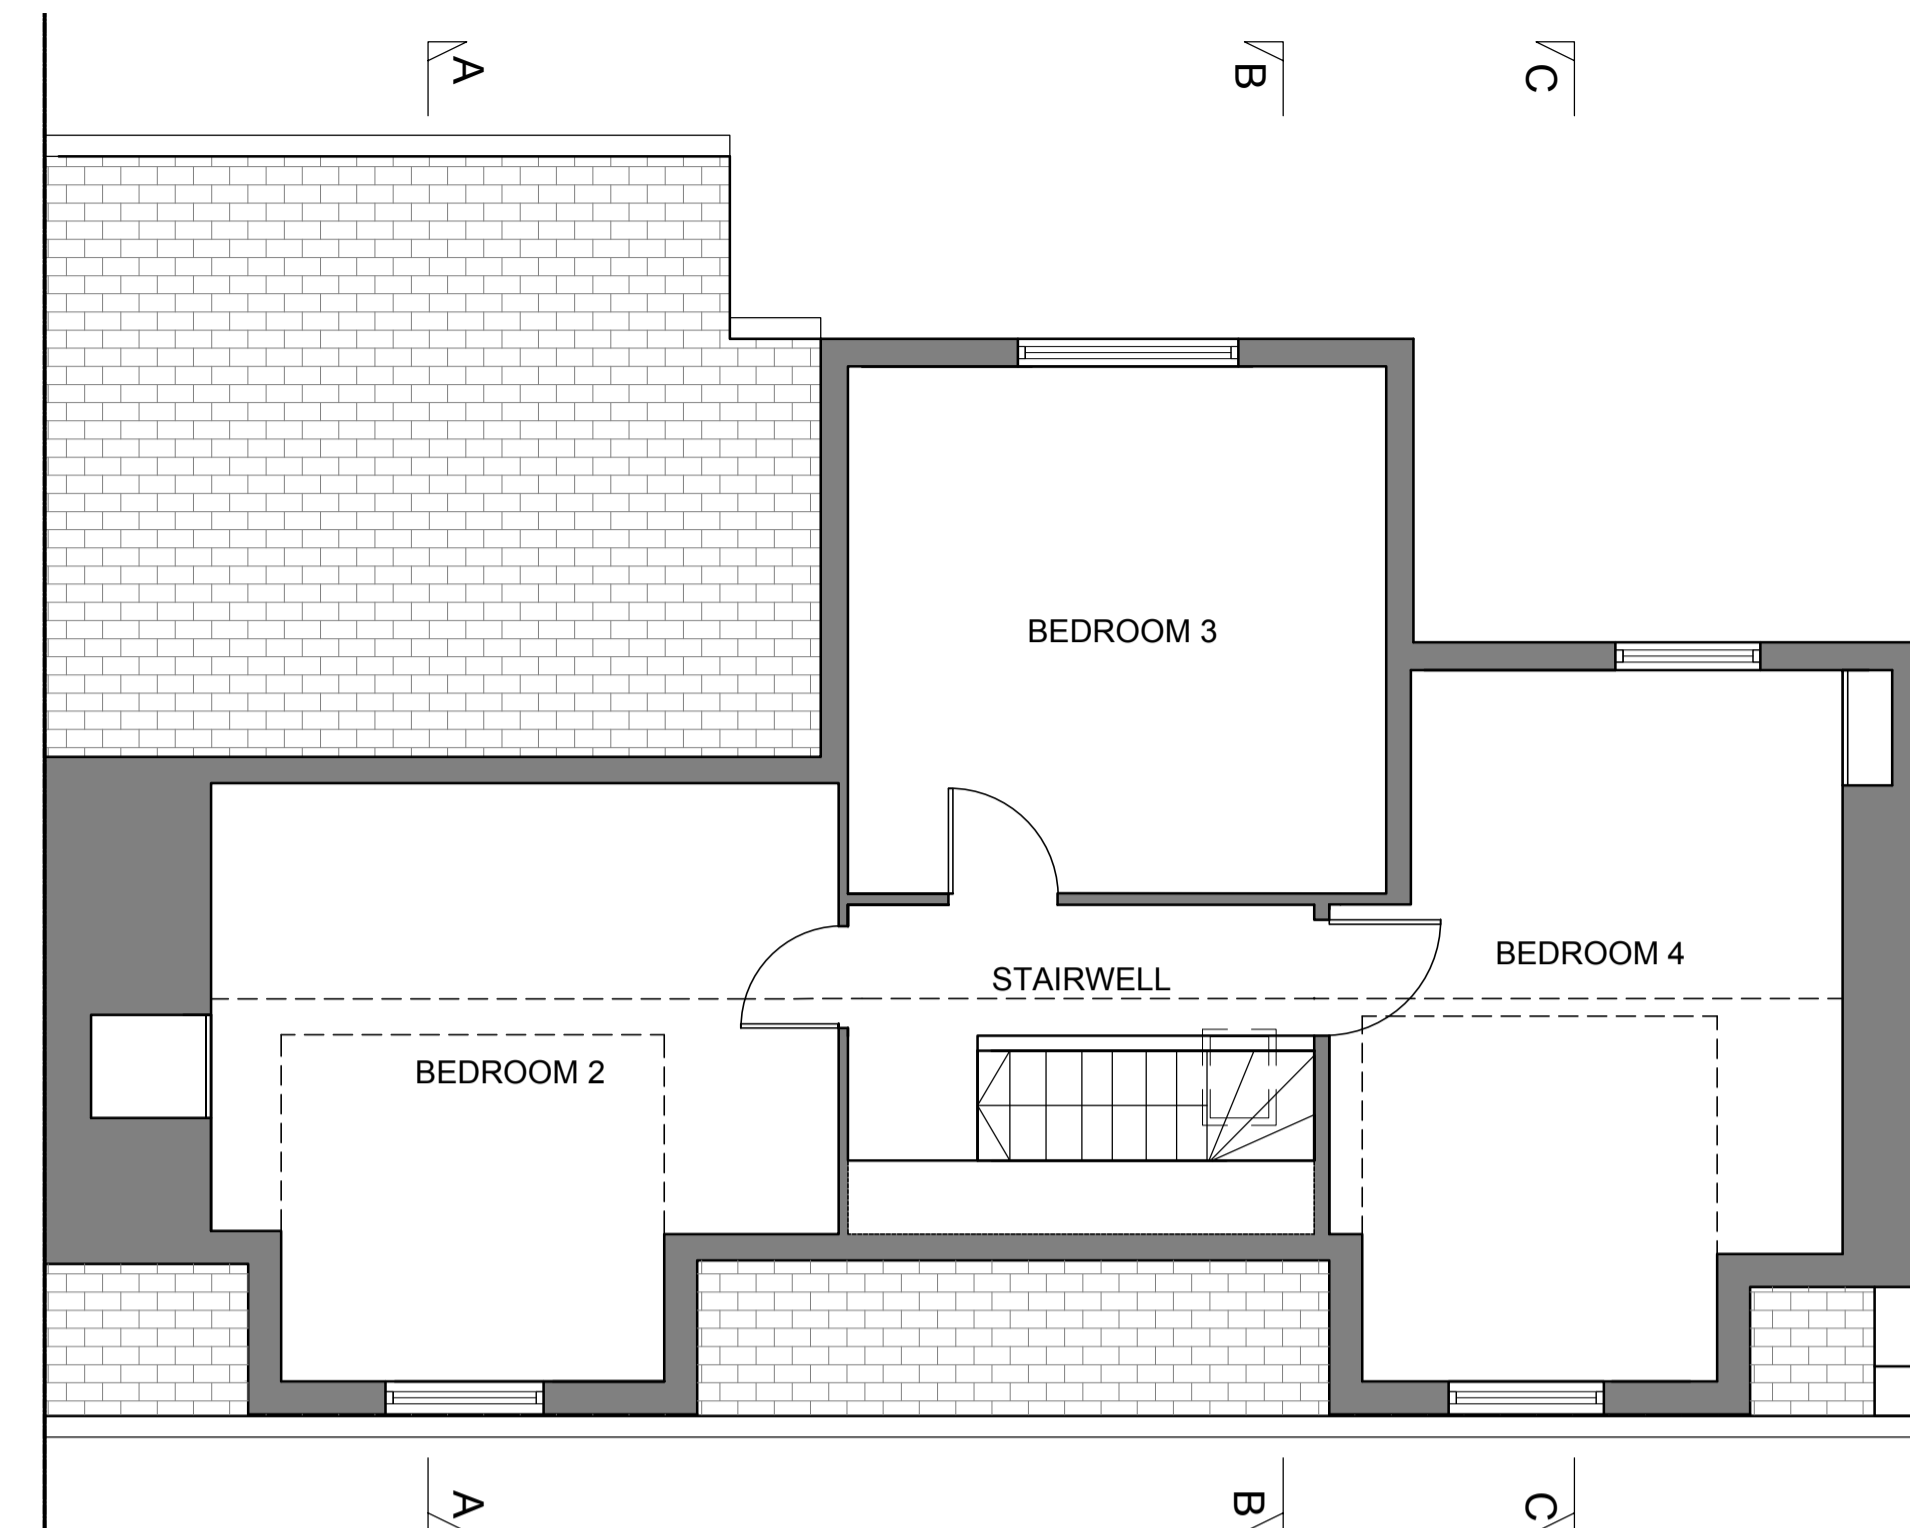

Existing First Floor Plan 1:50




Site Plan 1:200

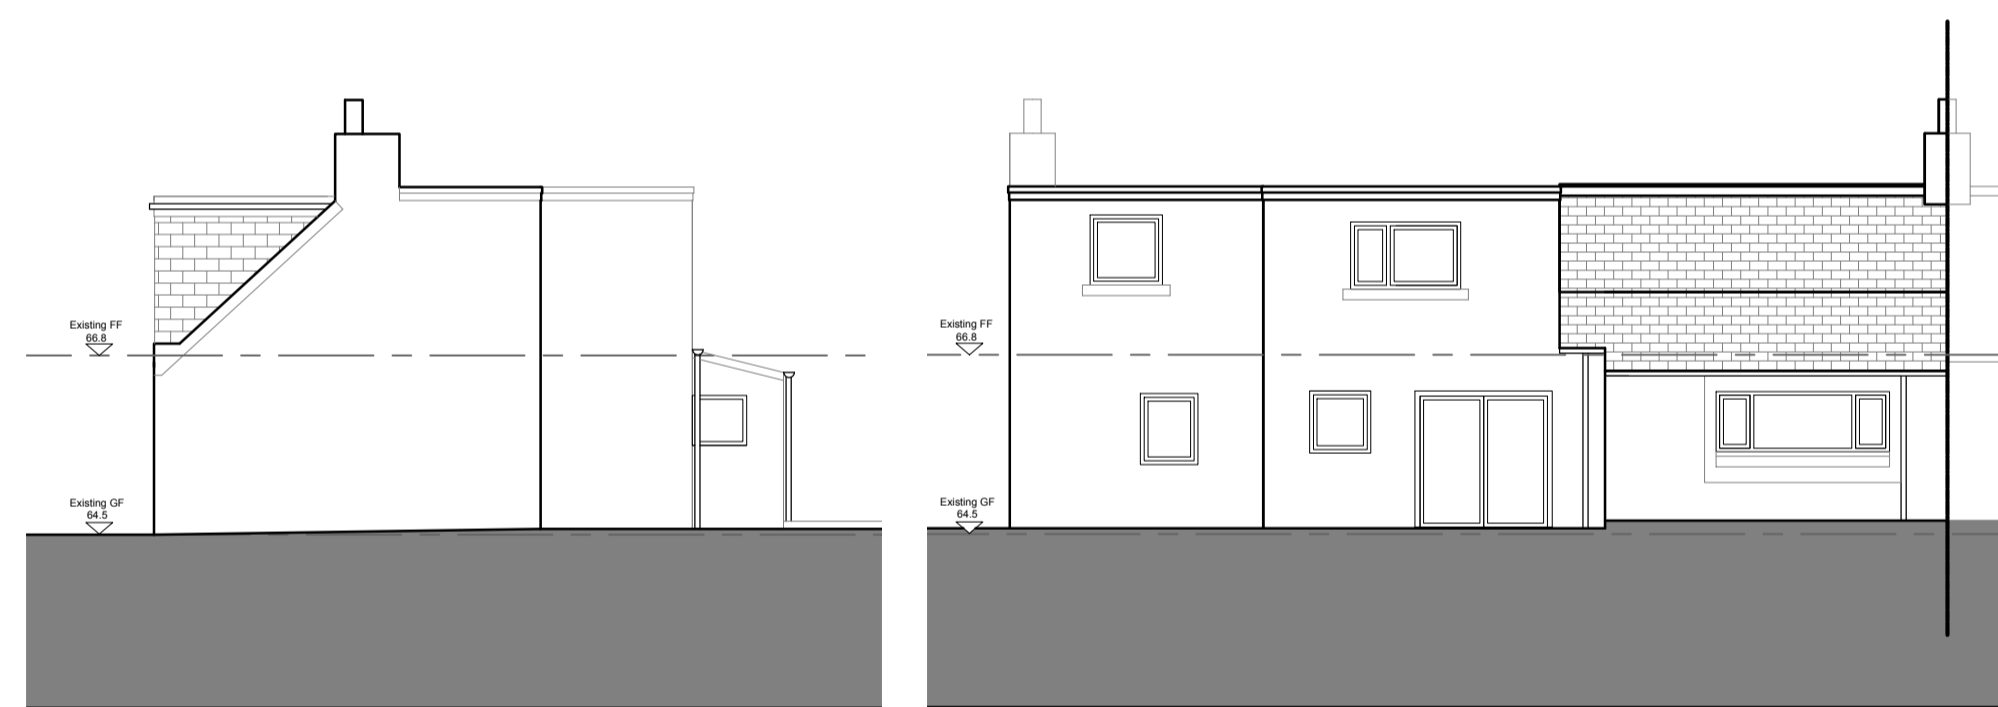 



Existing East Elevation 1:100

Existing North Elevation 1:100

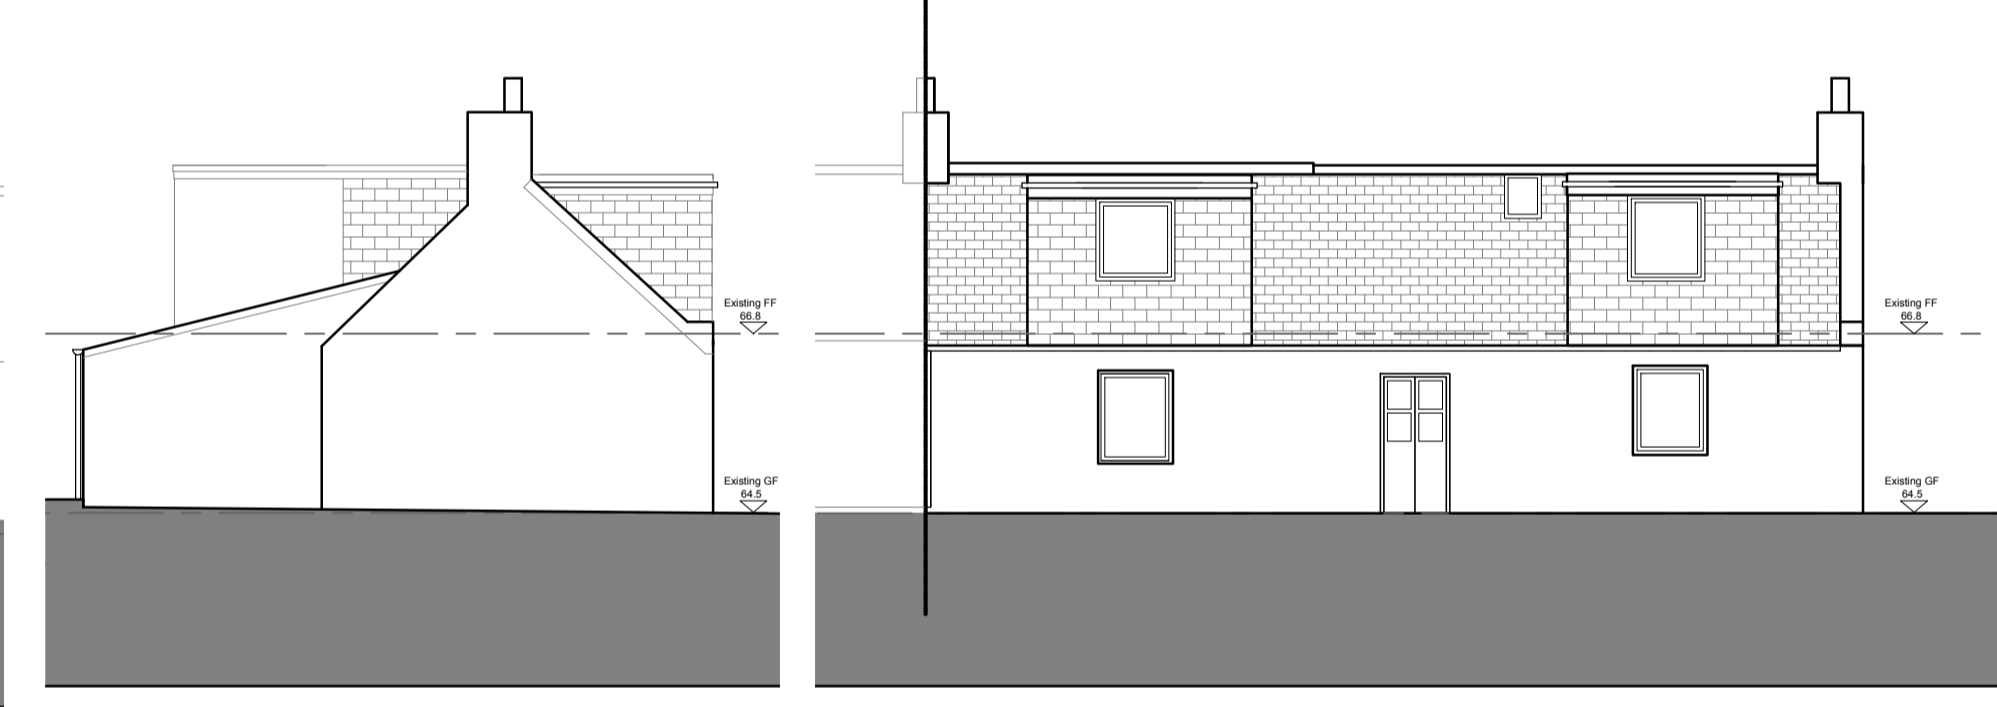


Existing West Elevation 1:100


Existing South Elevation 1:100

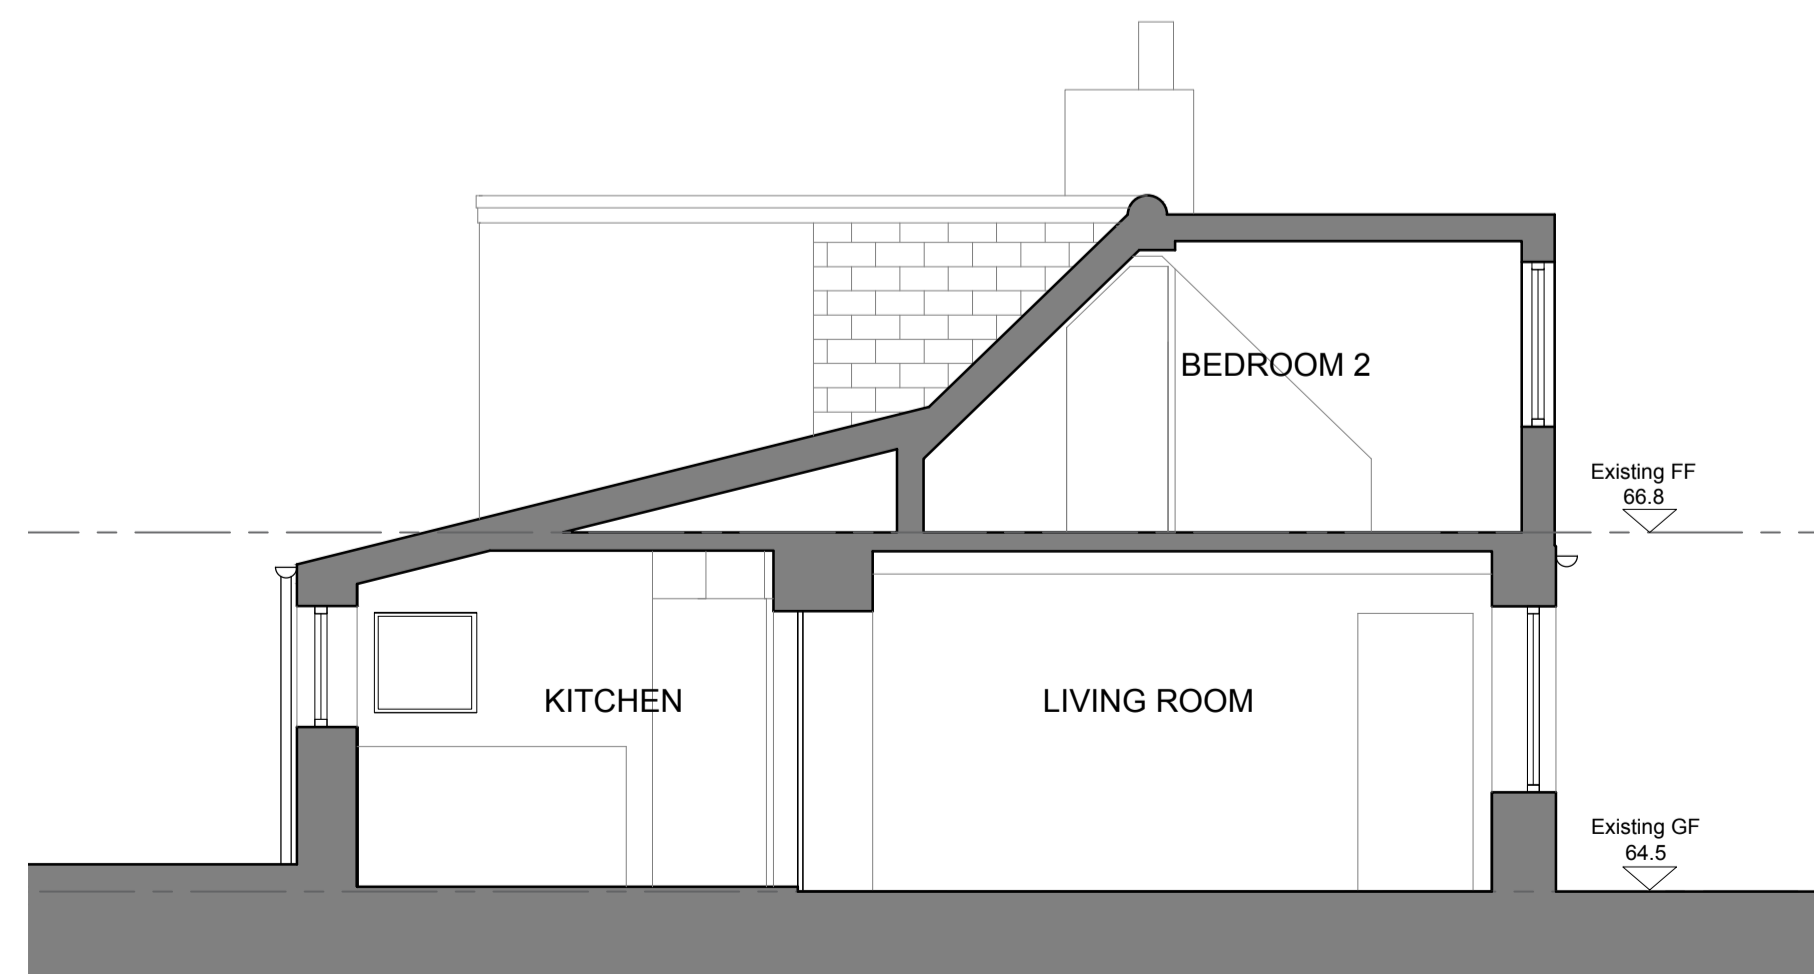 


Existing Section A-A 1:50

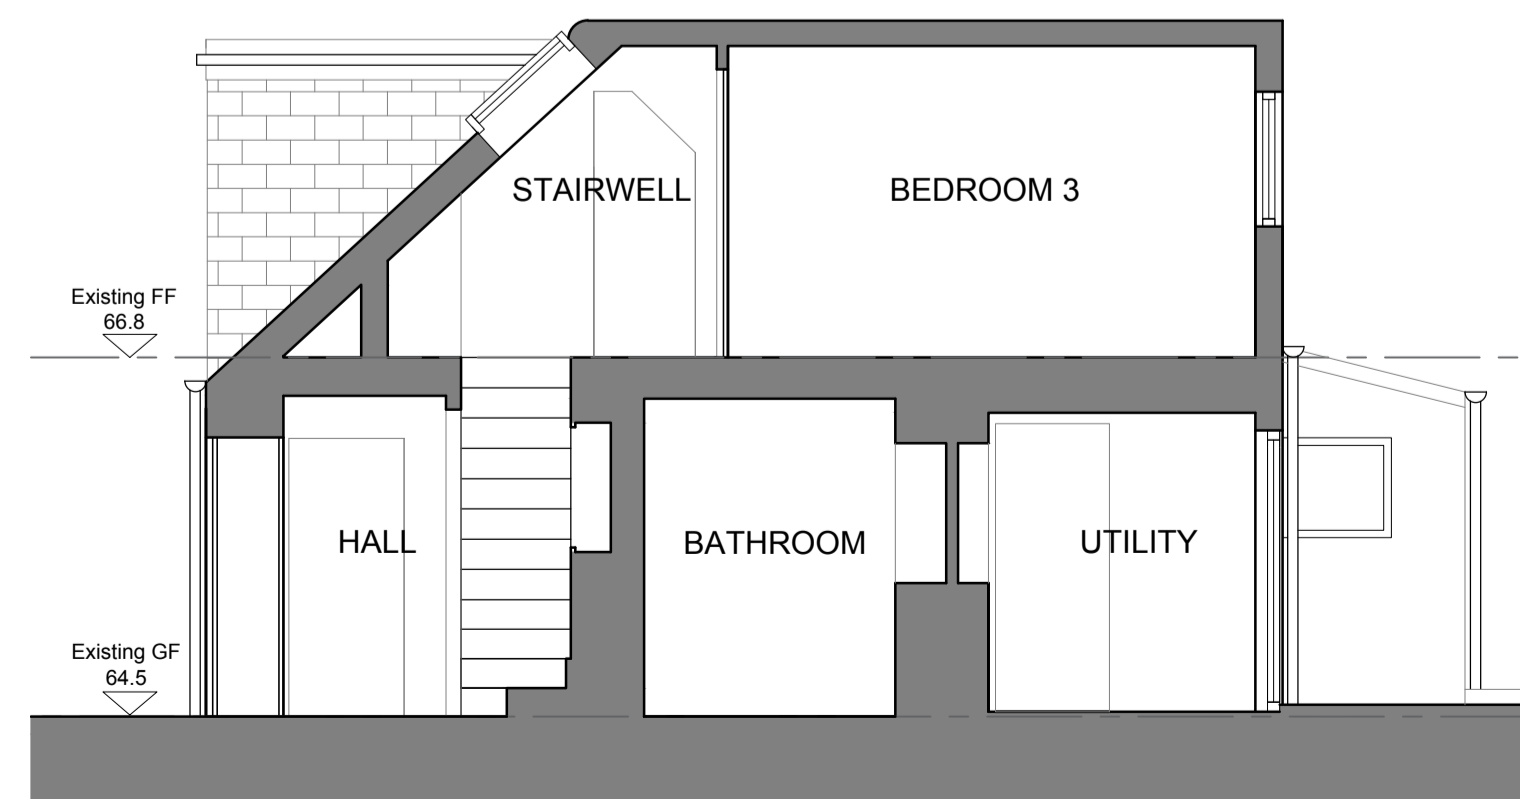

Existing Section B-B 1:50

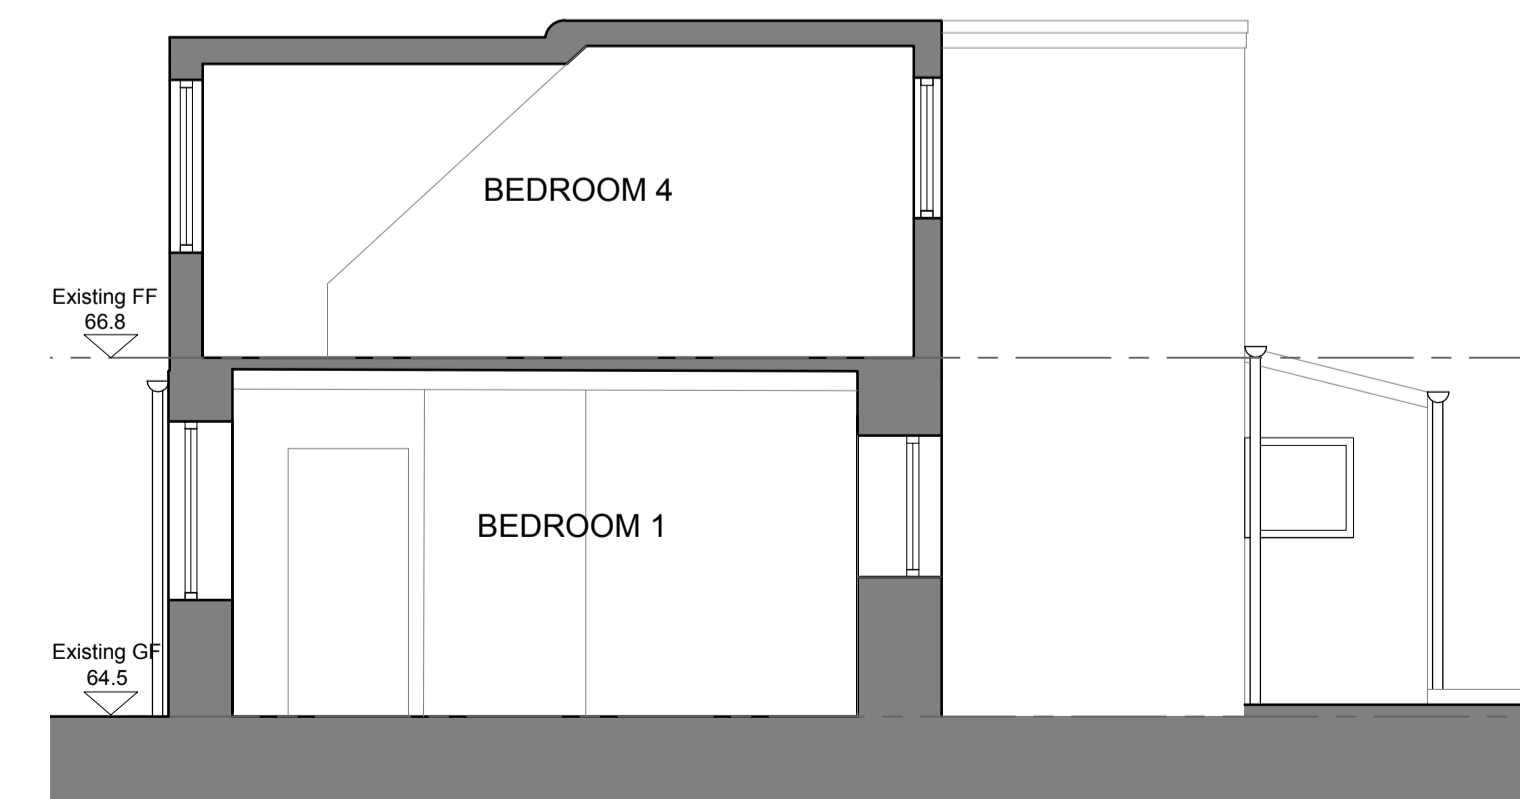

Existing Section C-C 1:50

 

DO NOT SCALE FROM DRAWING
 All dimensions to be checked on site prior to construction and manufacture, and any discrepancies to be reported to Architect prior to ordering of materials and prior to carrying out any construction work.
 This drawing is copyrighted and must not be reproduced in whole or part without prior written permission. This drawing must not be scaled for construction purposes.
 CONSTRUCTION (DESIGN AND MANAGEMENT) REGULATIONS 2015
 The designs on this drawing are prepared with the consideration of the need to identify hazards and give regard to the hierarchy of risk control.
 This drawing is to be read in conjunction with project specific standard hazard and risk assessment, where relevant.
 Works to be carried out in accordance with the Construction Phase Health & Safety plan prepared by the Principal Contractor.

rev. description date.
 eb-architect ltd
 Chartered Architect
 Office 10
 Badentoy Business Centre
 Badentoy Crescent
 Portlethen
 AB12 4YD
 eb-architect.com 01224 969600

client.
 Mrs Stephanie Miller
 8 Dunnyfell Road
 Muchalls, AB39 3RP
 project.
 Rear first-floor extension

drawing.
 Existing Drawing

status
 Existing
 scale. 1:50 drawn by. EP
 date. 10.10.23 check by. EB
 job no. 2380 dwg no. SD01 rev.