

EXISTING GROUND FLOOR PLAN
SCALE 1:100

0m 1.0 2.0 3.0 4.0 5.0



EXISTING SOUTH ELEVATION


SCALE 1:100

0m 1.0 2.0 3.0 4.0 5.0




EXISTING WEST ELEVATION

SCALE 1:100

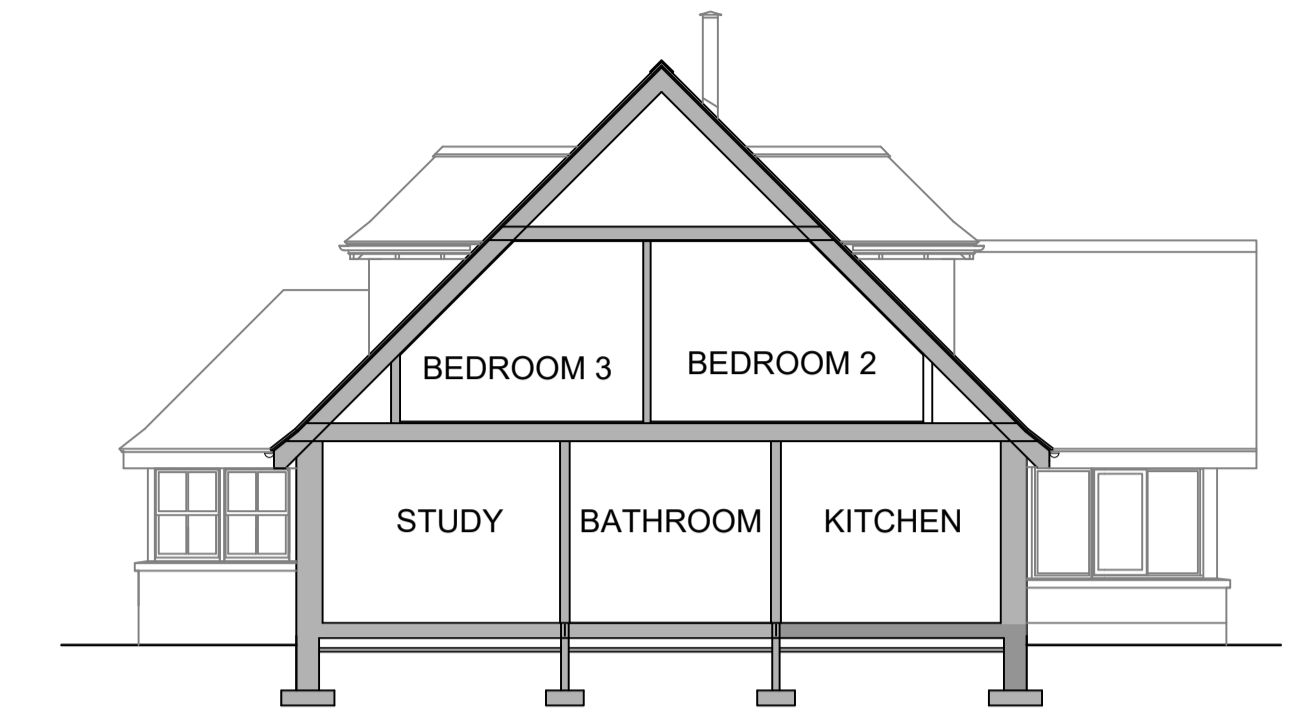

EXISTING SECTION A-A

SCALE 1:100

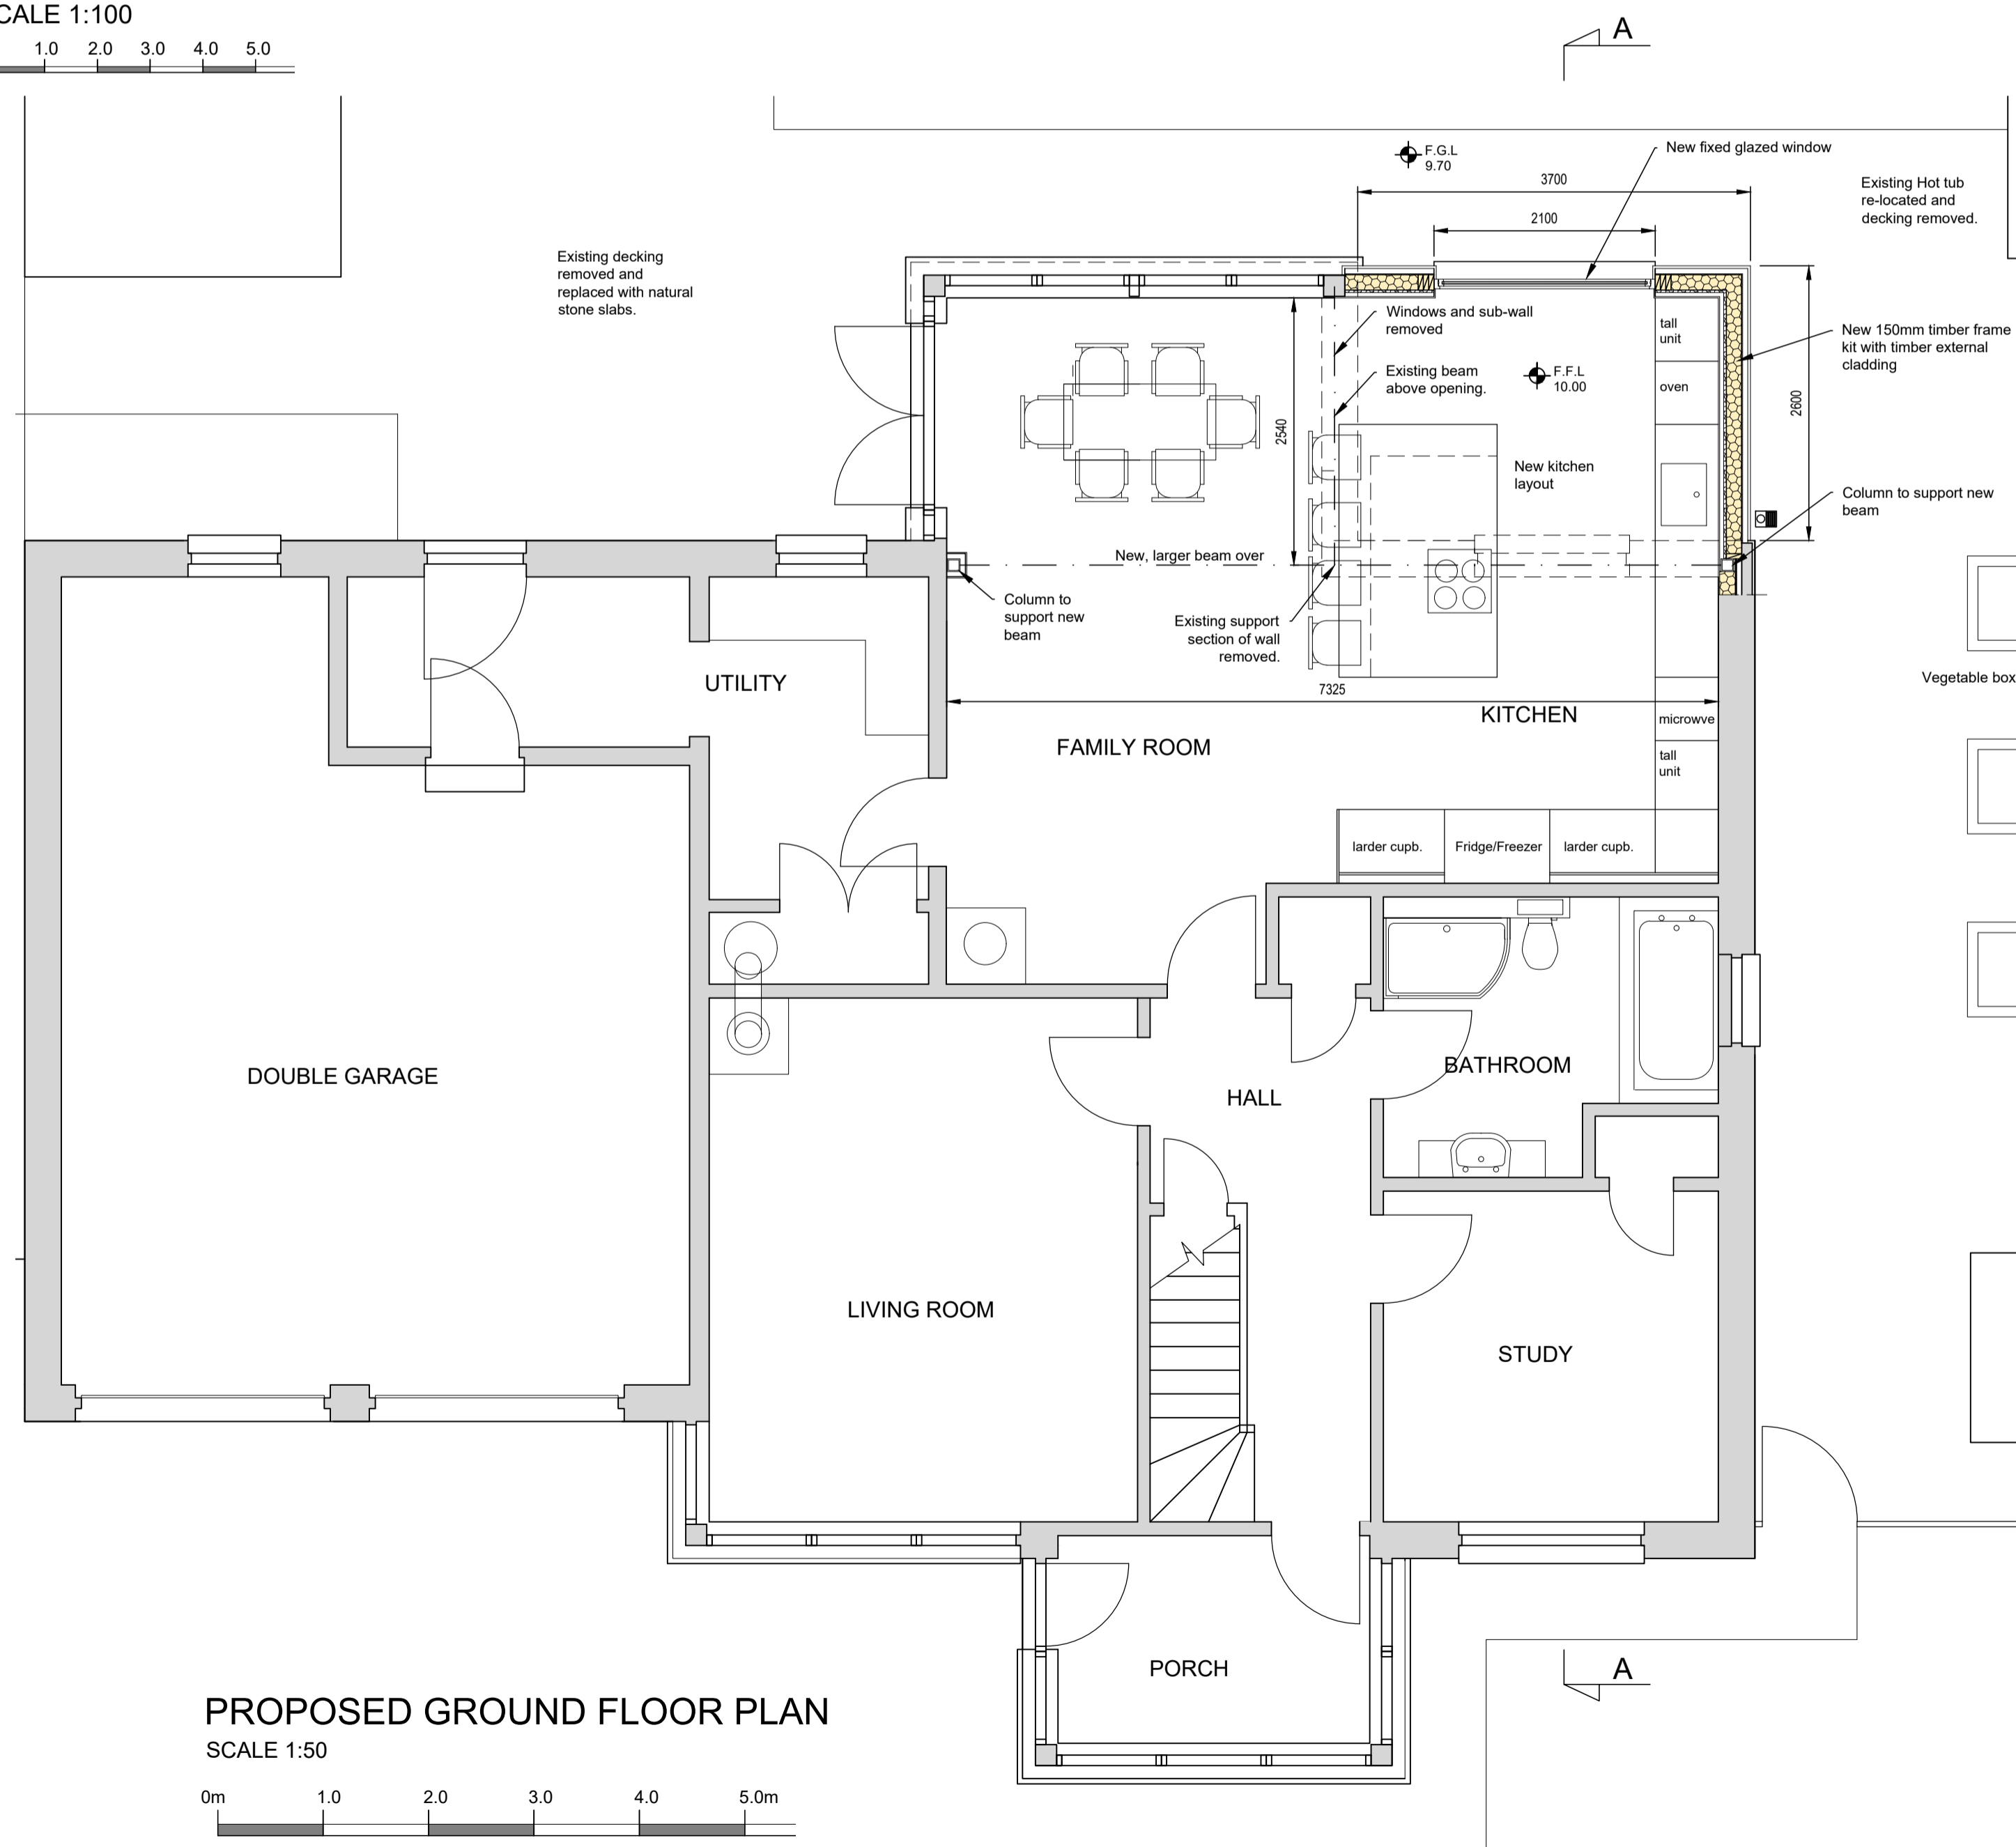

PROPOSED GROUND FLOOR PLAN


SCALE 1:50

0m 1.0 2.0 3.0 4.0 5.0m




PROPOSED SOUTH ELEVATION

SCALE 1:100

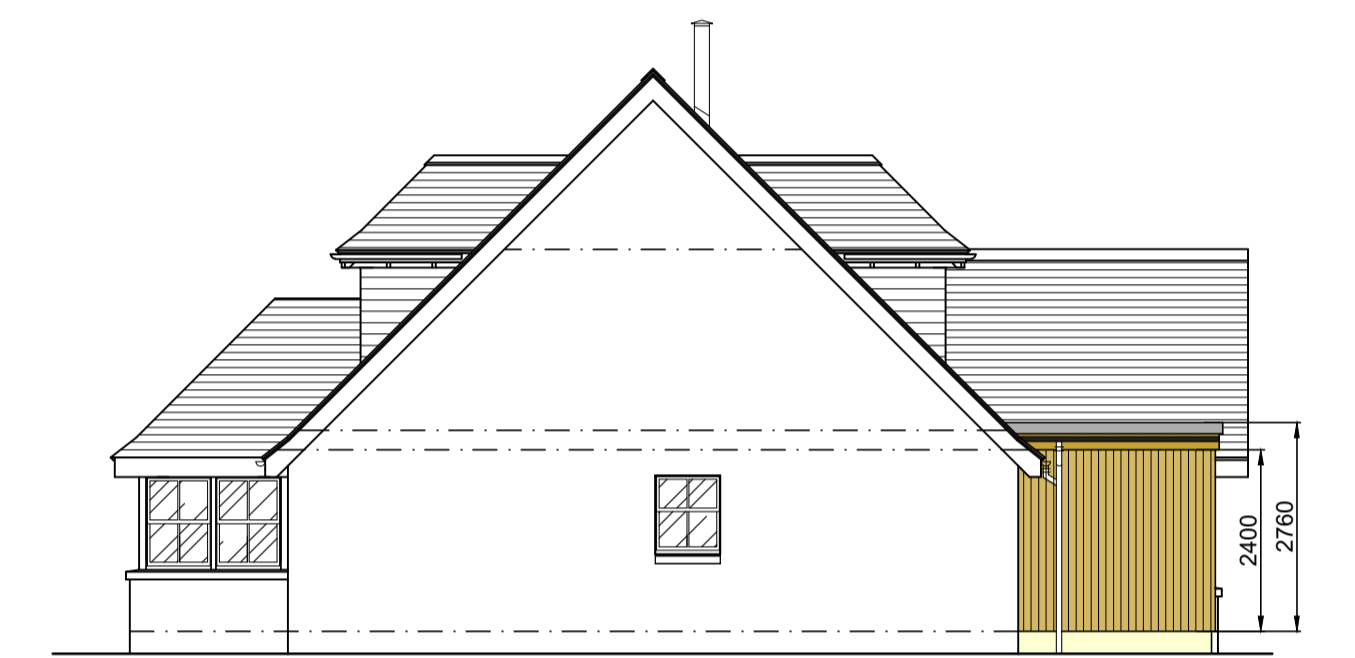

PROPOSED WEST ELEVATION

SCALE 1:100

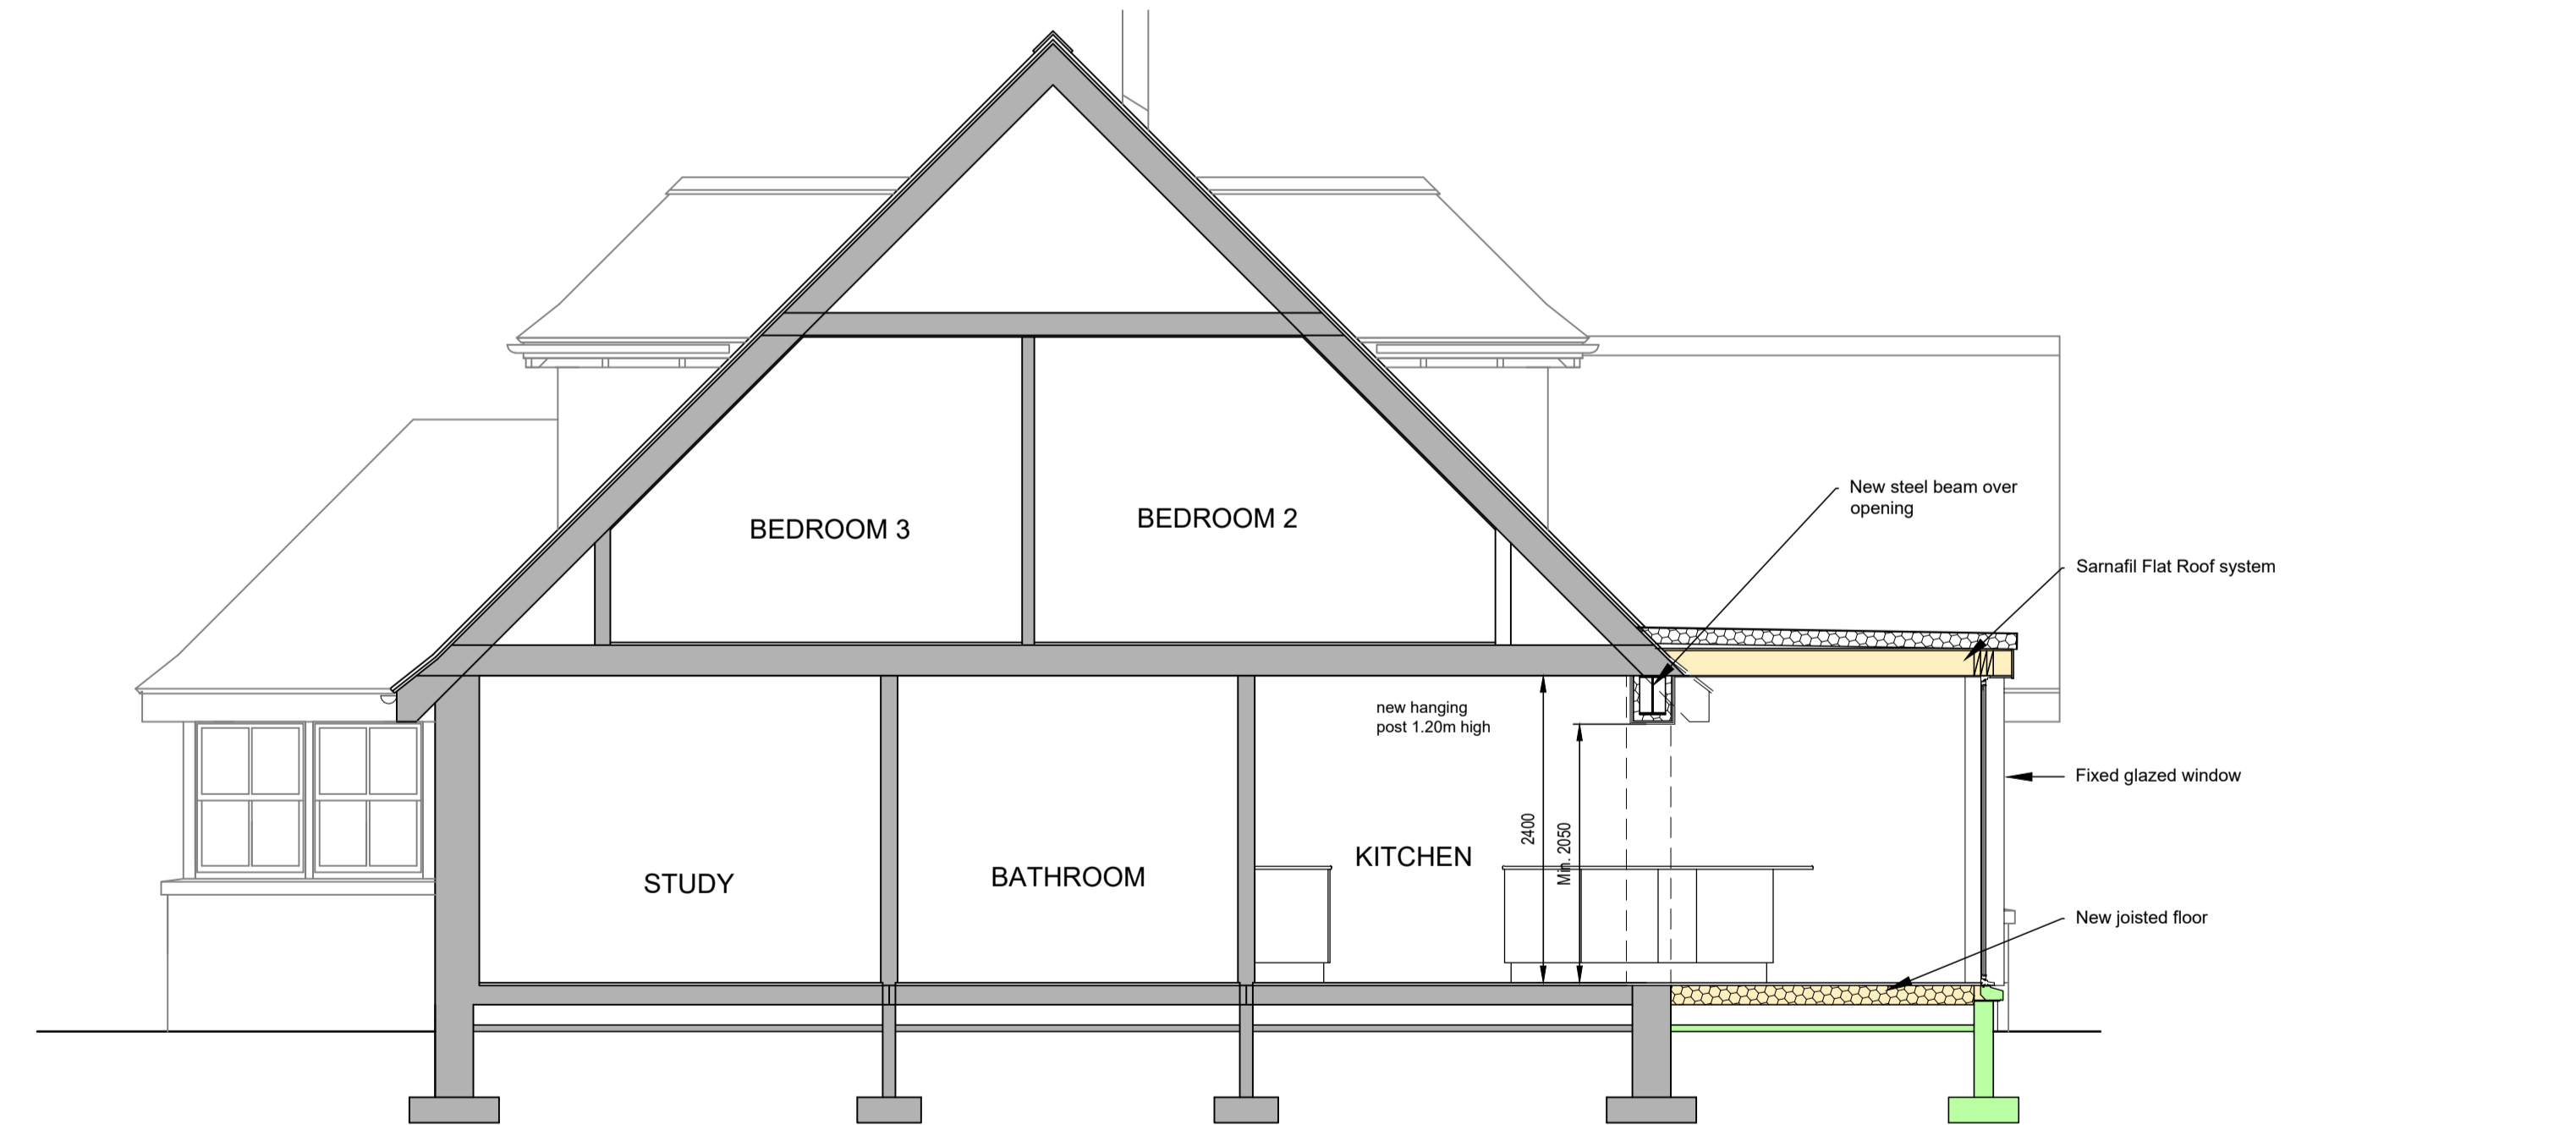

PROPOSED SECTION A - A

SCALE 1:50

0m 1.0 2.0 3.0 4.0 5.0m

NOTE:
Drawing reproduced with permission
from Ron Hay Architectural Services

rev	description	date

Mr C Mackie
Cerraldo, St Eunans Road, Aboyne, Aberdeenshire

Kitchen Extension
Existing & Proposed GF Plan, Section & Elevations

Drawn: HES 17.02.2024 Scale 1:50 and as shown

HEATHER SMITH
ARCHITECTURE
ARCHITECTURAL DESIGN FOR LIVING
WOODLEA, 65 BARCLAY PARK, ABOYNE, ABERDEENSHIRE, AB34 5JF
WWW.HEATHERSMITHARCHITECTURE.COM
EMAIL: HEATHER@HEATHERSMITHARCHITECTURE.COM TEL: 0755 212 8784