

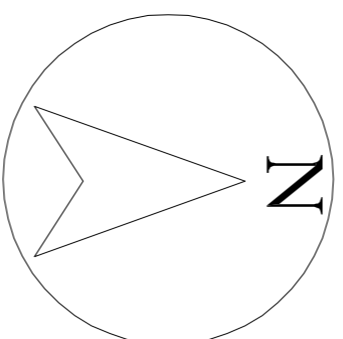
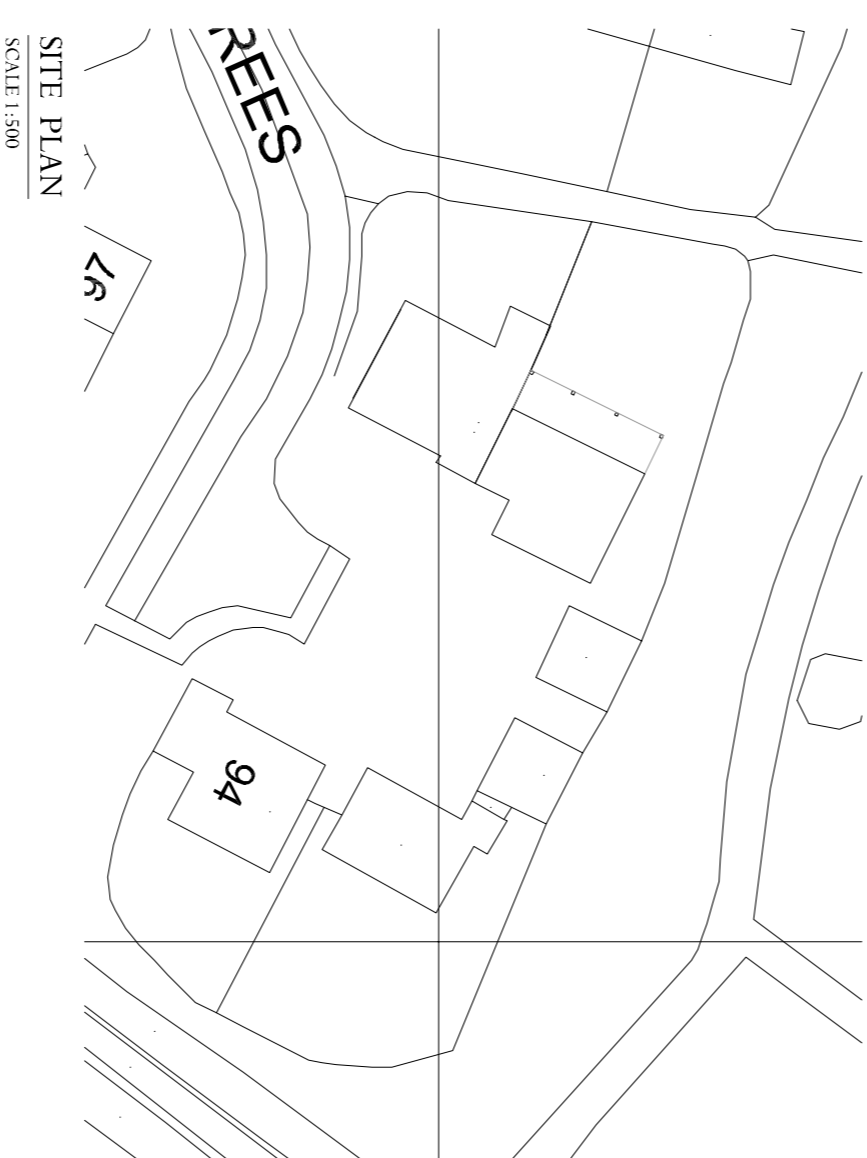
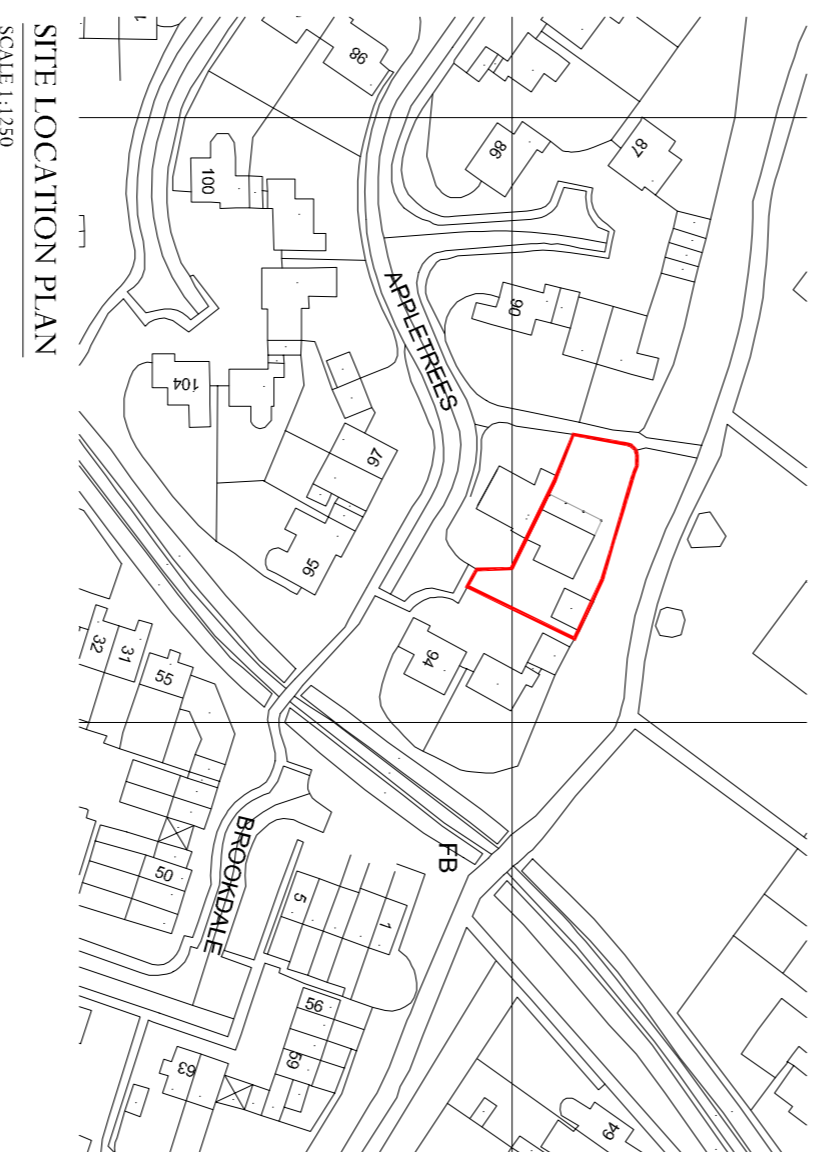
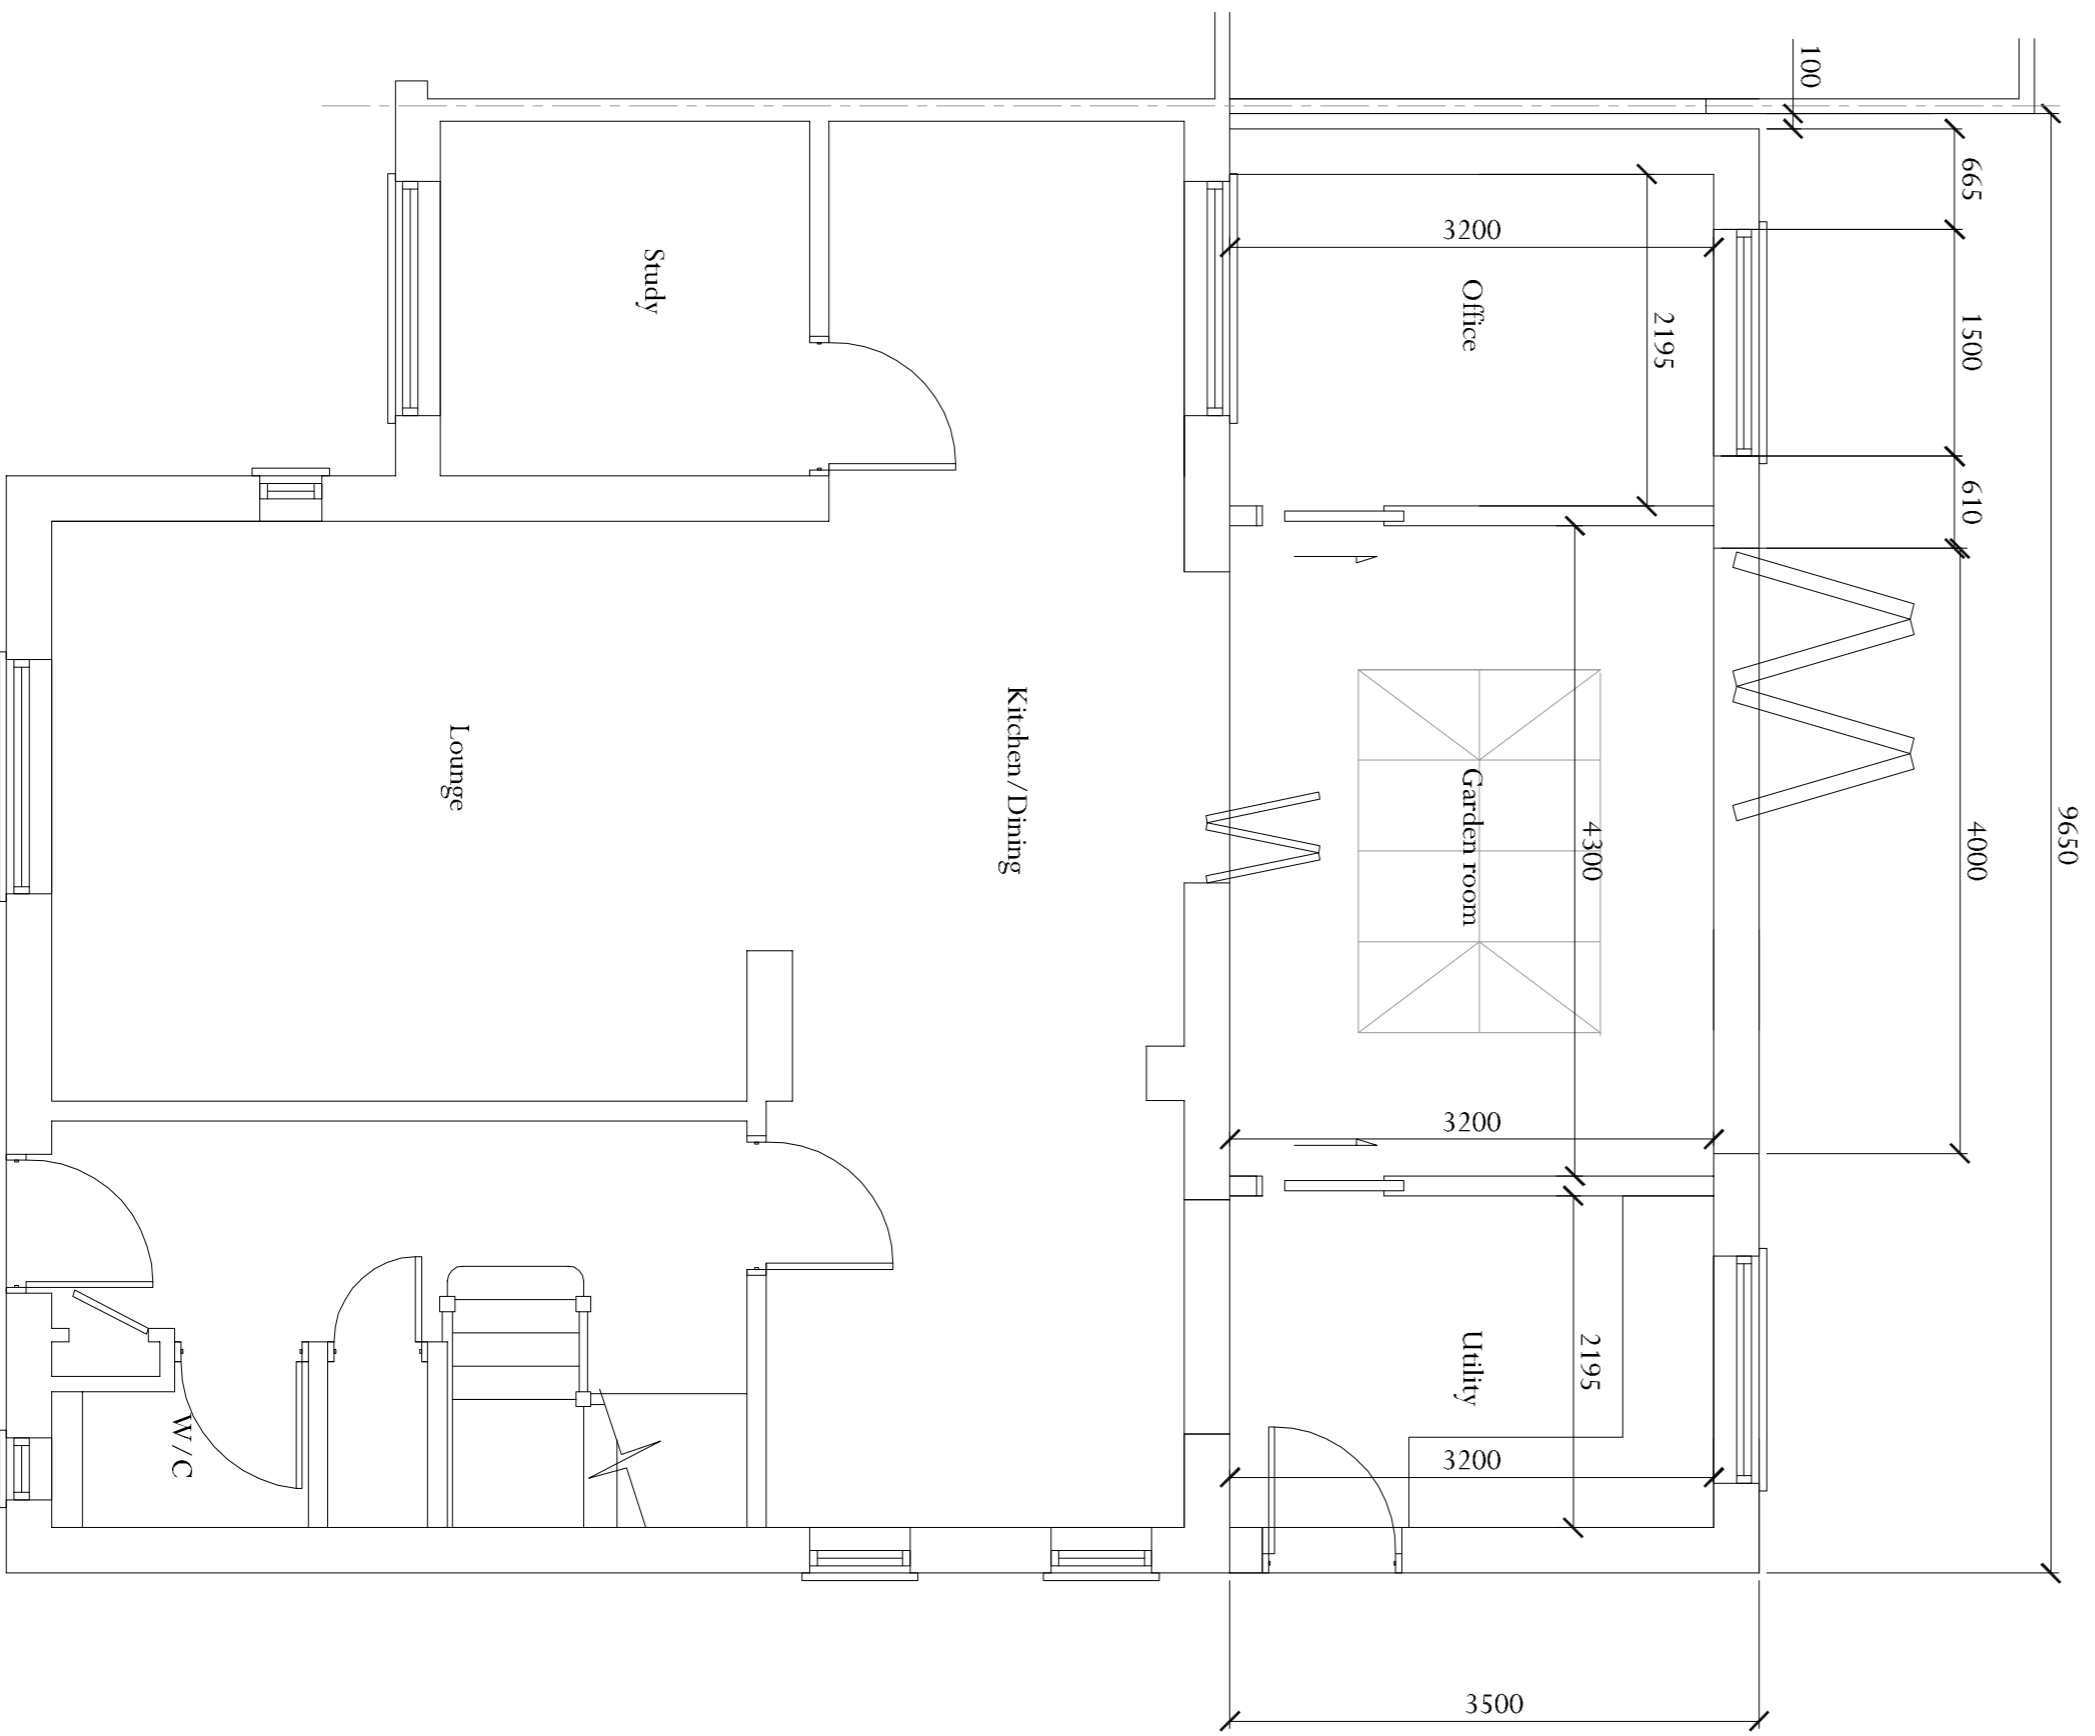
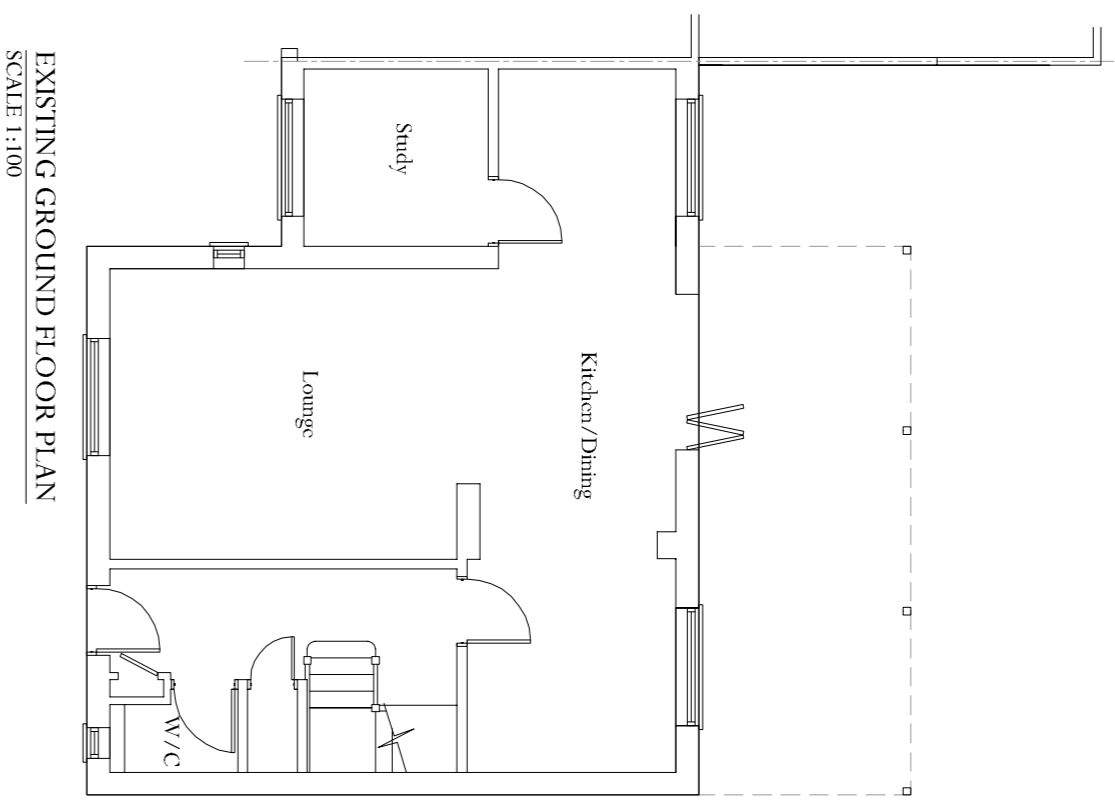
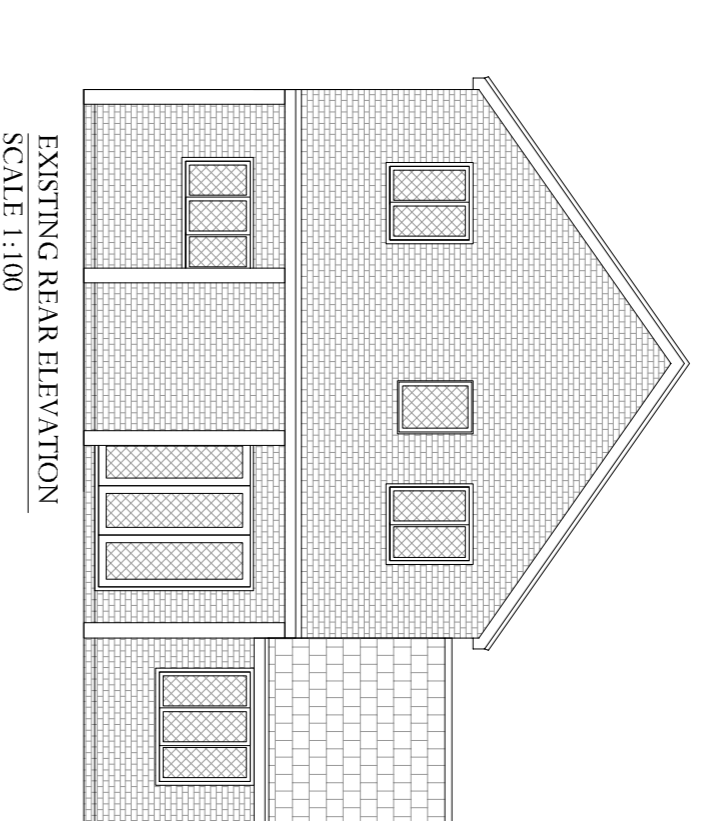
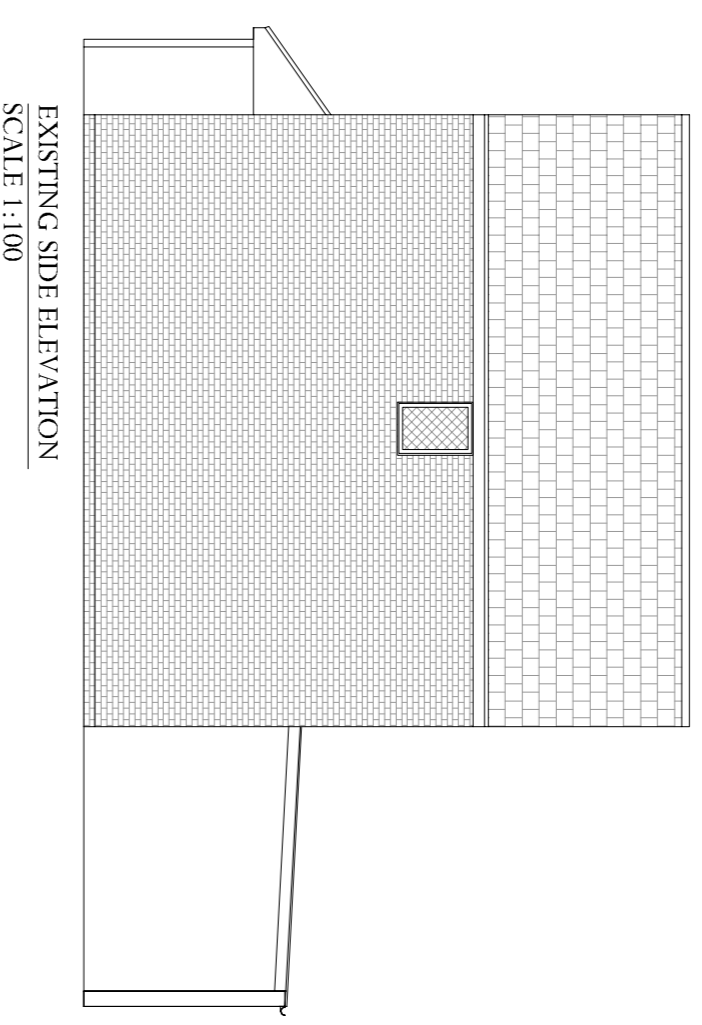
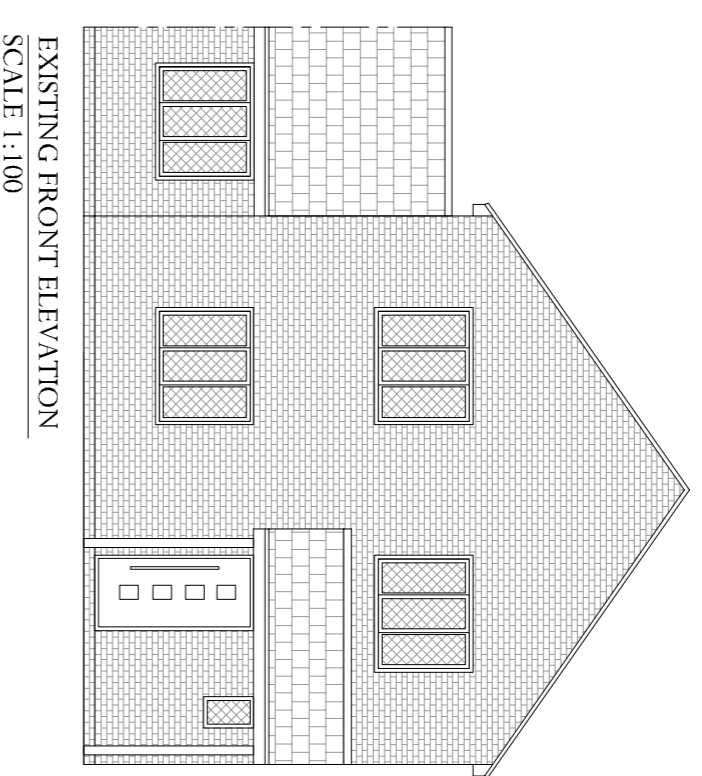
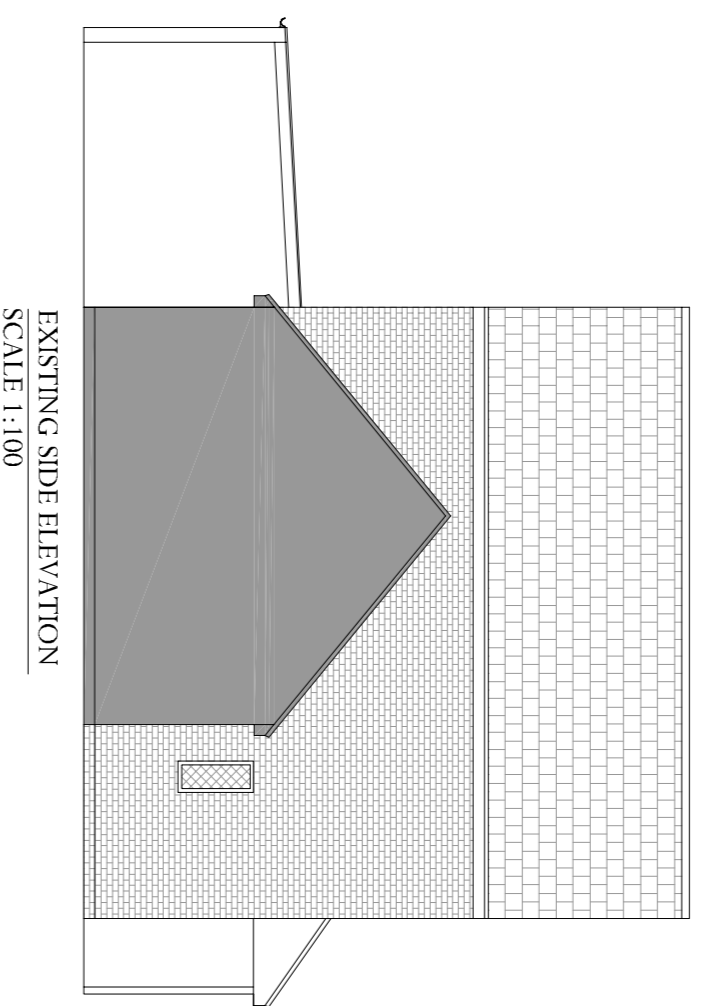
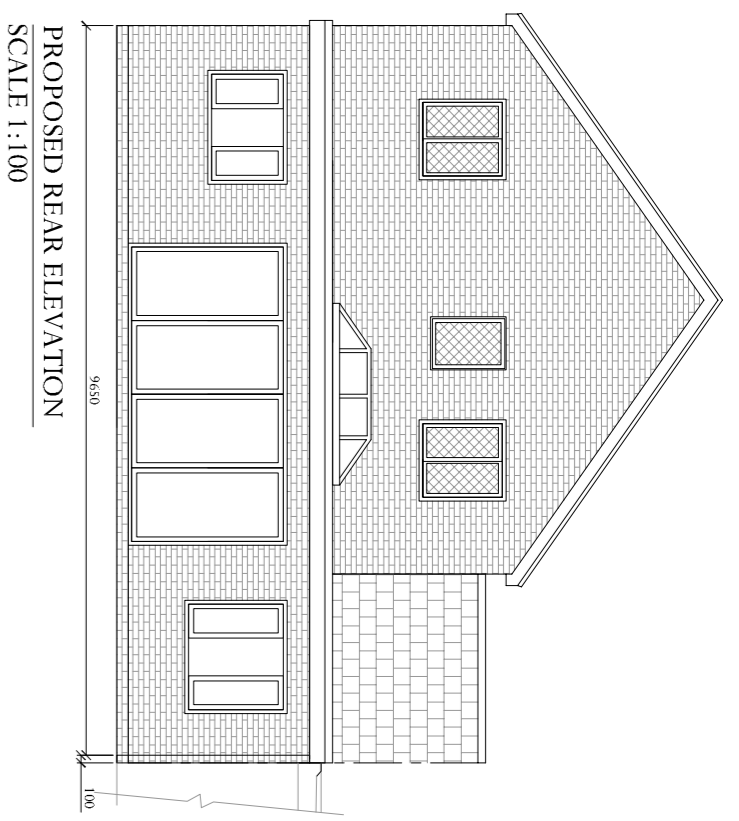
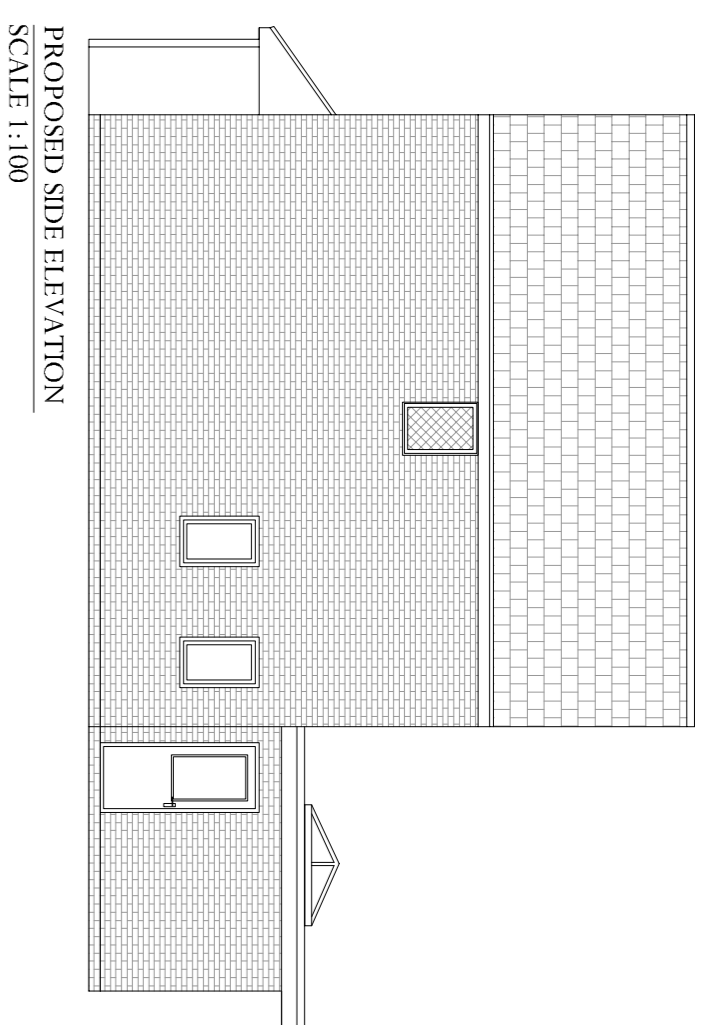
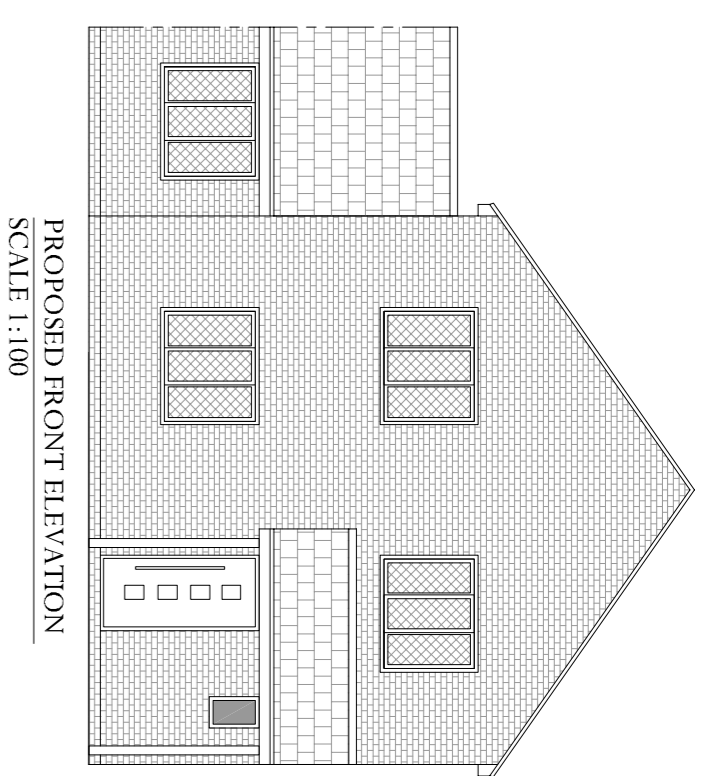


NOTES:  
1. ALL DIMENSIONS IN MILLIMETRES UNLESS OTHERWISE STATED.

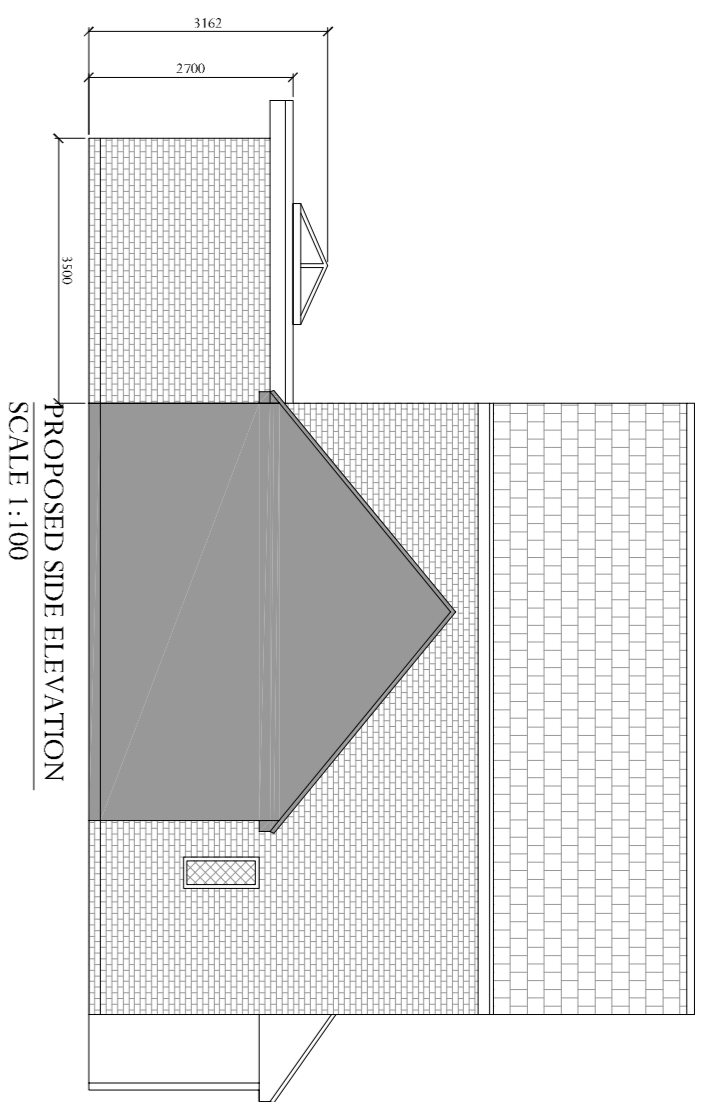


This plan includes the following Licensed Data: OS MasterMap Block and White PDF Location Plan by the Ordnance Survey National Geographic Database and incorporating surveyed revision available at the date of production. Reproduction in whole or in part is prohibited without the prior permission of Ordnance Survey. The representation of a road, track or path is no evidence of a right of way. The representation of features, as lines, is no evidence of a property boundary.  
© Crown copyright and database rights, 2016. Ordnance Survey 0100031673.

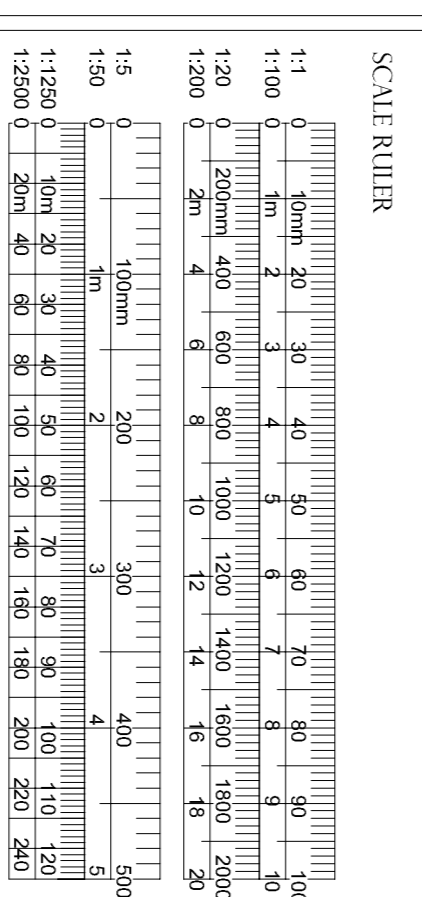

**JPT DESIGN**  
RESIDENTIAL PLANNING & DEVELOPMENT ENGINEERING  
THE STUDIO, 23 HILDEAN ROAD, UPPER CAMBERG, CB23 6AN  
WWW.JPTDESIGN.CO.UK

Drawing Title -  
EXISTING & PROPOSED PLANS, ELEVATIONS AND SITE PLANS  
Client - MR & MRS TAYLOR  
Address - 97 APPLETHRENS, BAR HILL  
Scale - AS SHOWN @ A1 Date - NOV 23  
Dwg. No. - JPT/TR/1123/001 Rev.

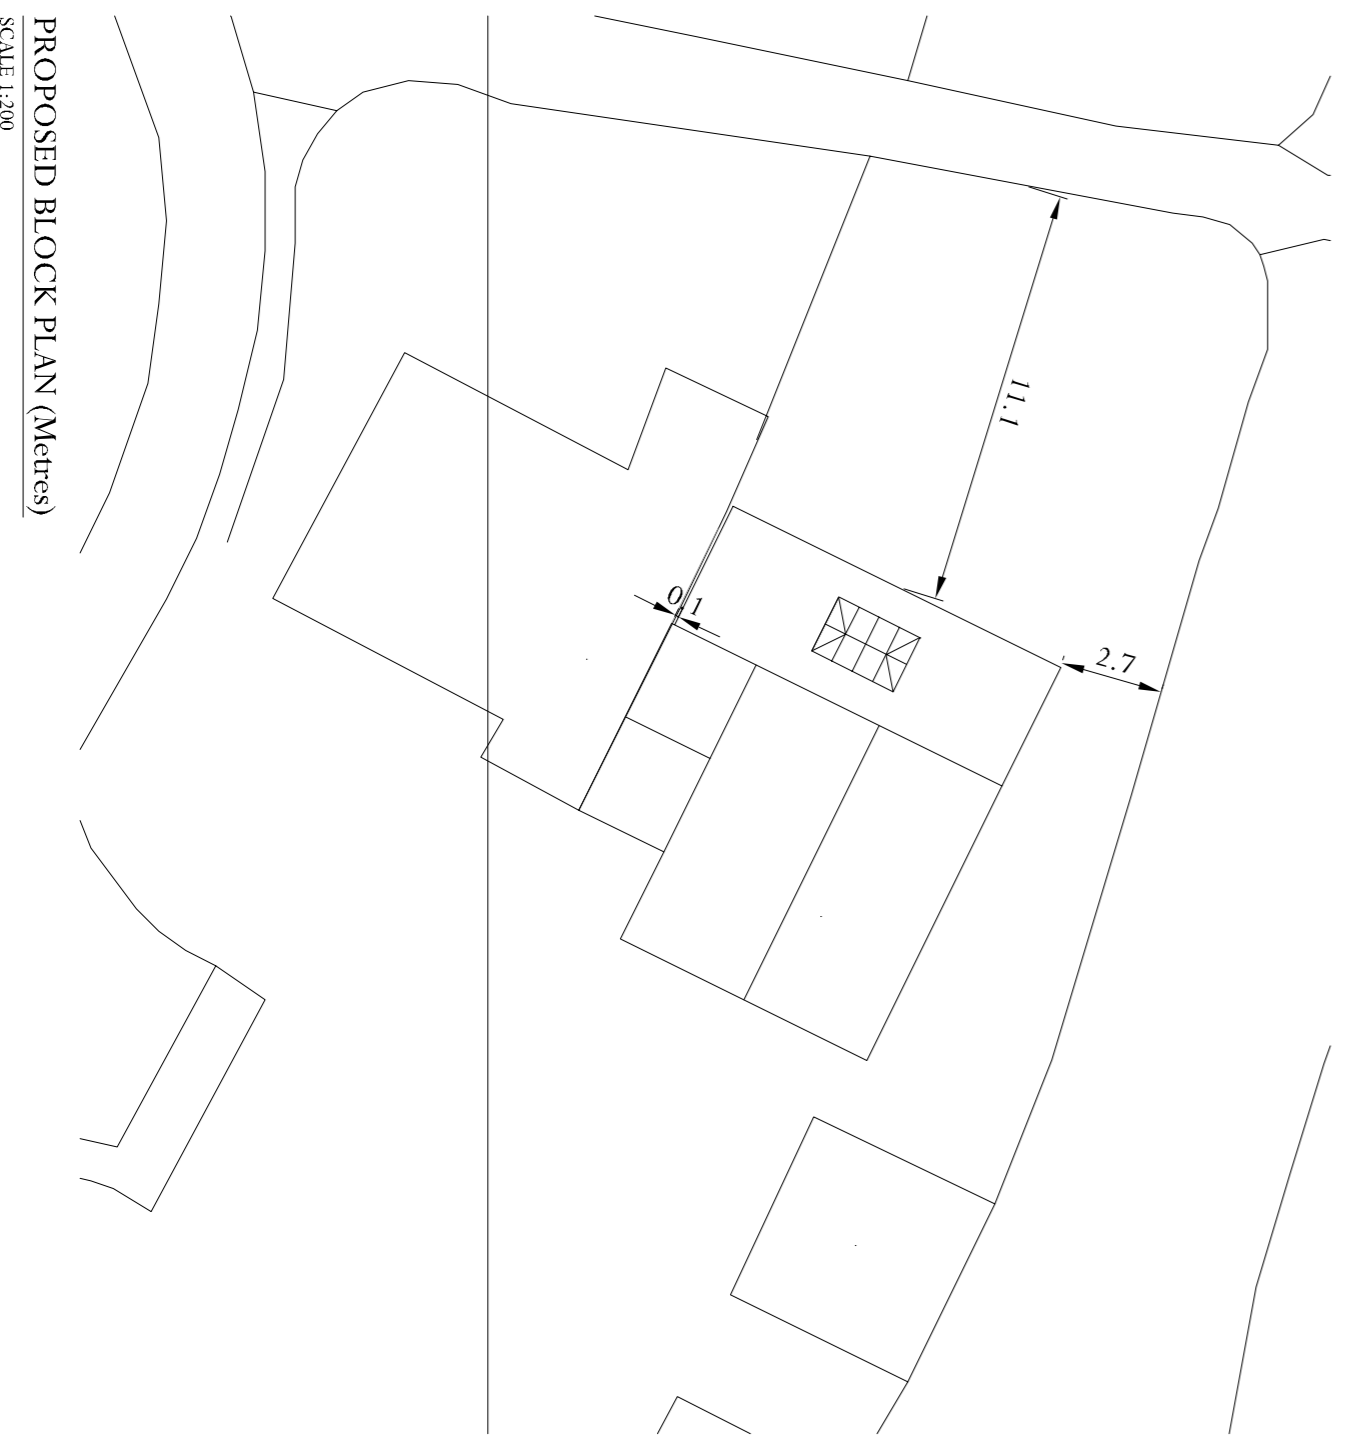

PROPOSED GROUND FLOOR PLAN  
SCALE 1:50

PROPOSED BLOCK PLAN (Metres)  
SCALE 1:200