




EXISTING SIDE ELEVATION - EAST
SCALE 1:100 @ A3

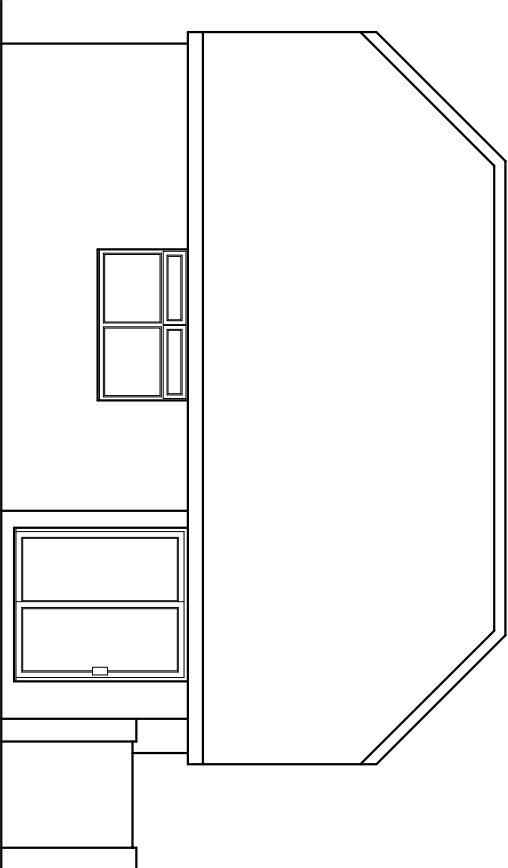

EXISTING REAR ELEVATION - NORTH
SCALE 1:100 @ A3

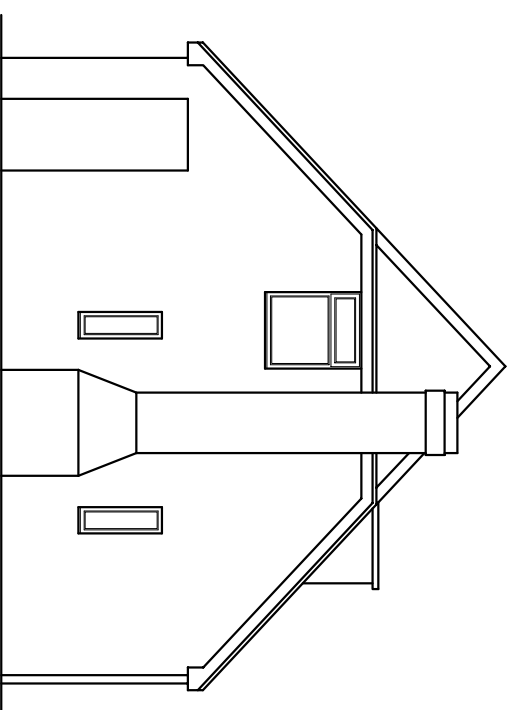


EXISTING REAR ELEVATION - WEST
SCALE 1:100 @ A3

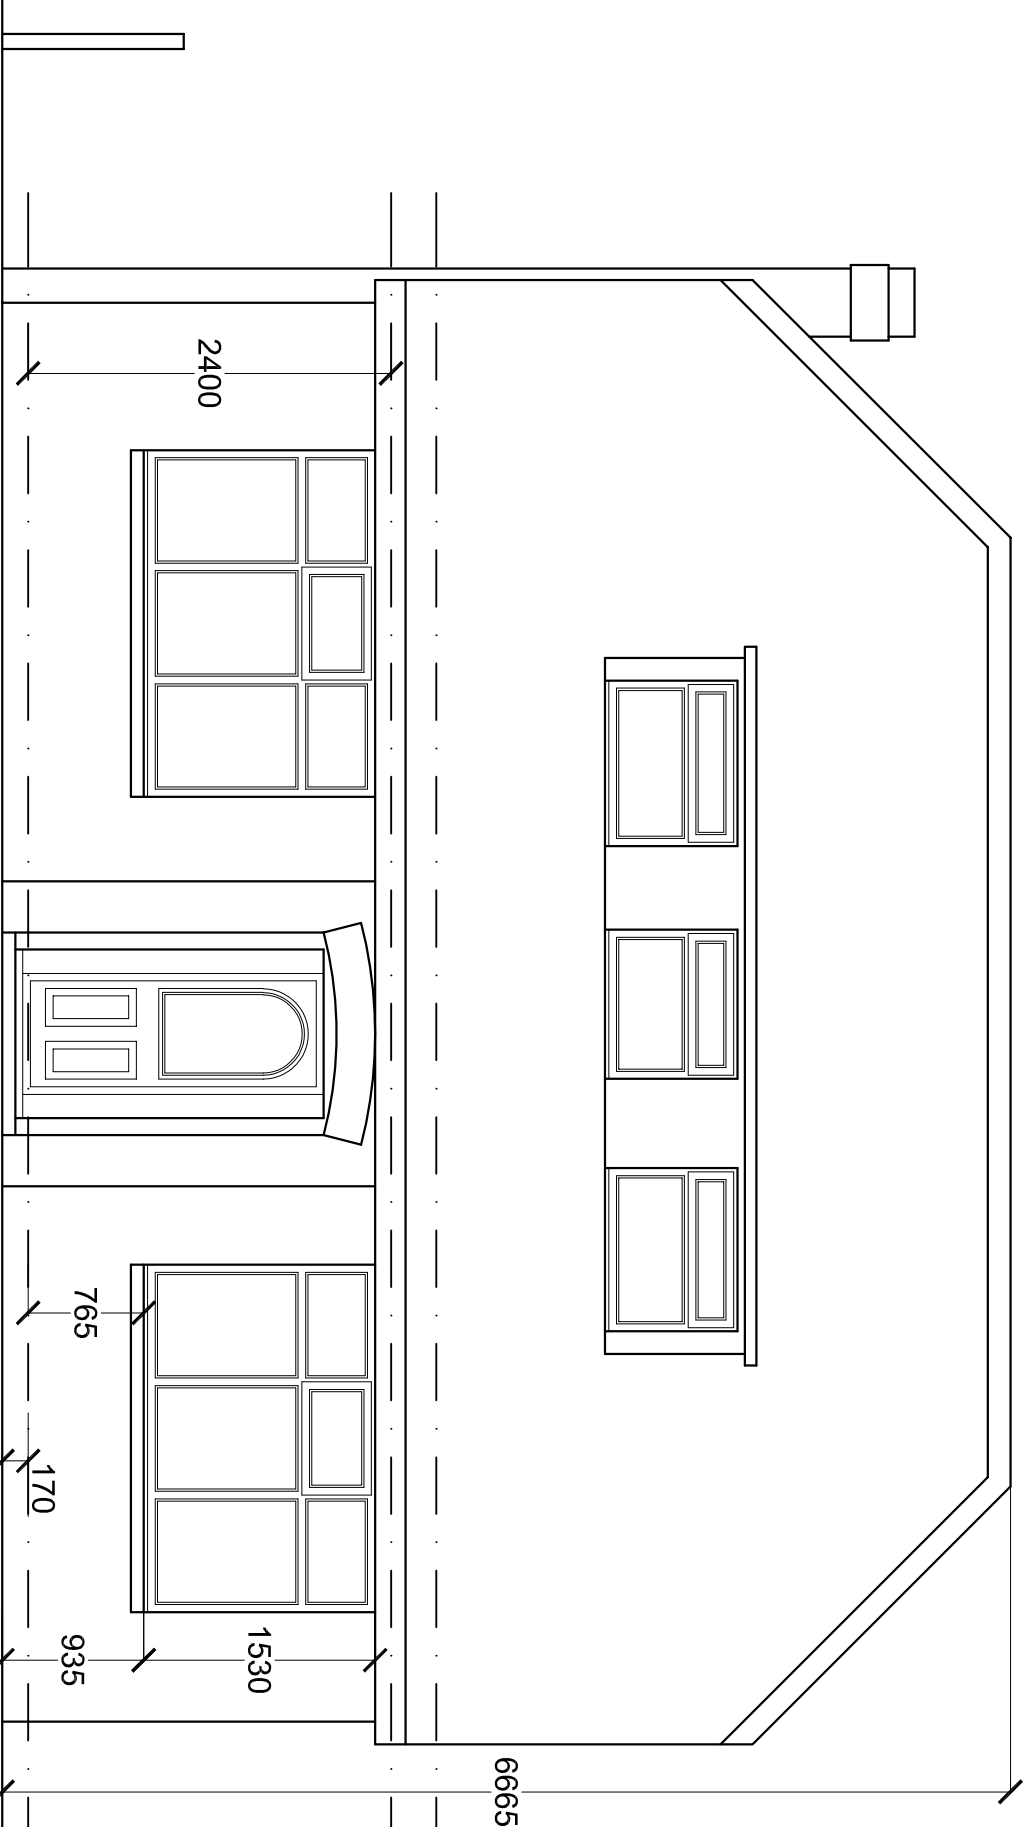

EXISTING FRONT ELEVATION - SOUTH

SCALE 1:50 @ A3

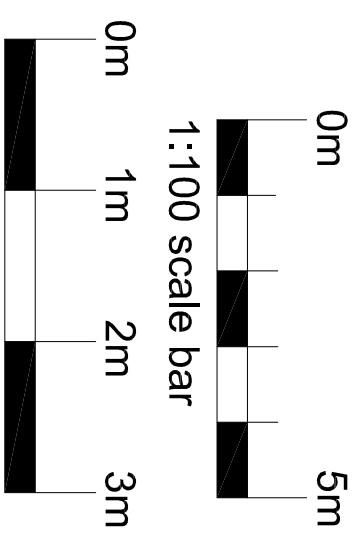

PROJECT: 46 COPPULL MOOR LANE
COPPULL
CHORLEY
PR7 5JH

CLIENT: JORDAN LLOYD

CHARTERED ARCHITECTS LTD

Penetration Studio No.1, Dashi, St Leigh, Lancashire WN7 4PF
Telephone: 01524 444444 Fax: 01524 444444
Email: info@pabarchitects.co.uk www.pabarchitects.co.uk

Drawn: JLD
Date: NOV 2023

Scale: 1:50 / 1:100 @ A3

Project: 2348-PL-04

Phase: PLANNING