




**PROPOSED FRONT ELEVATION - SOUTH**  
SCALE 1:50 @ A1

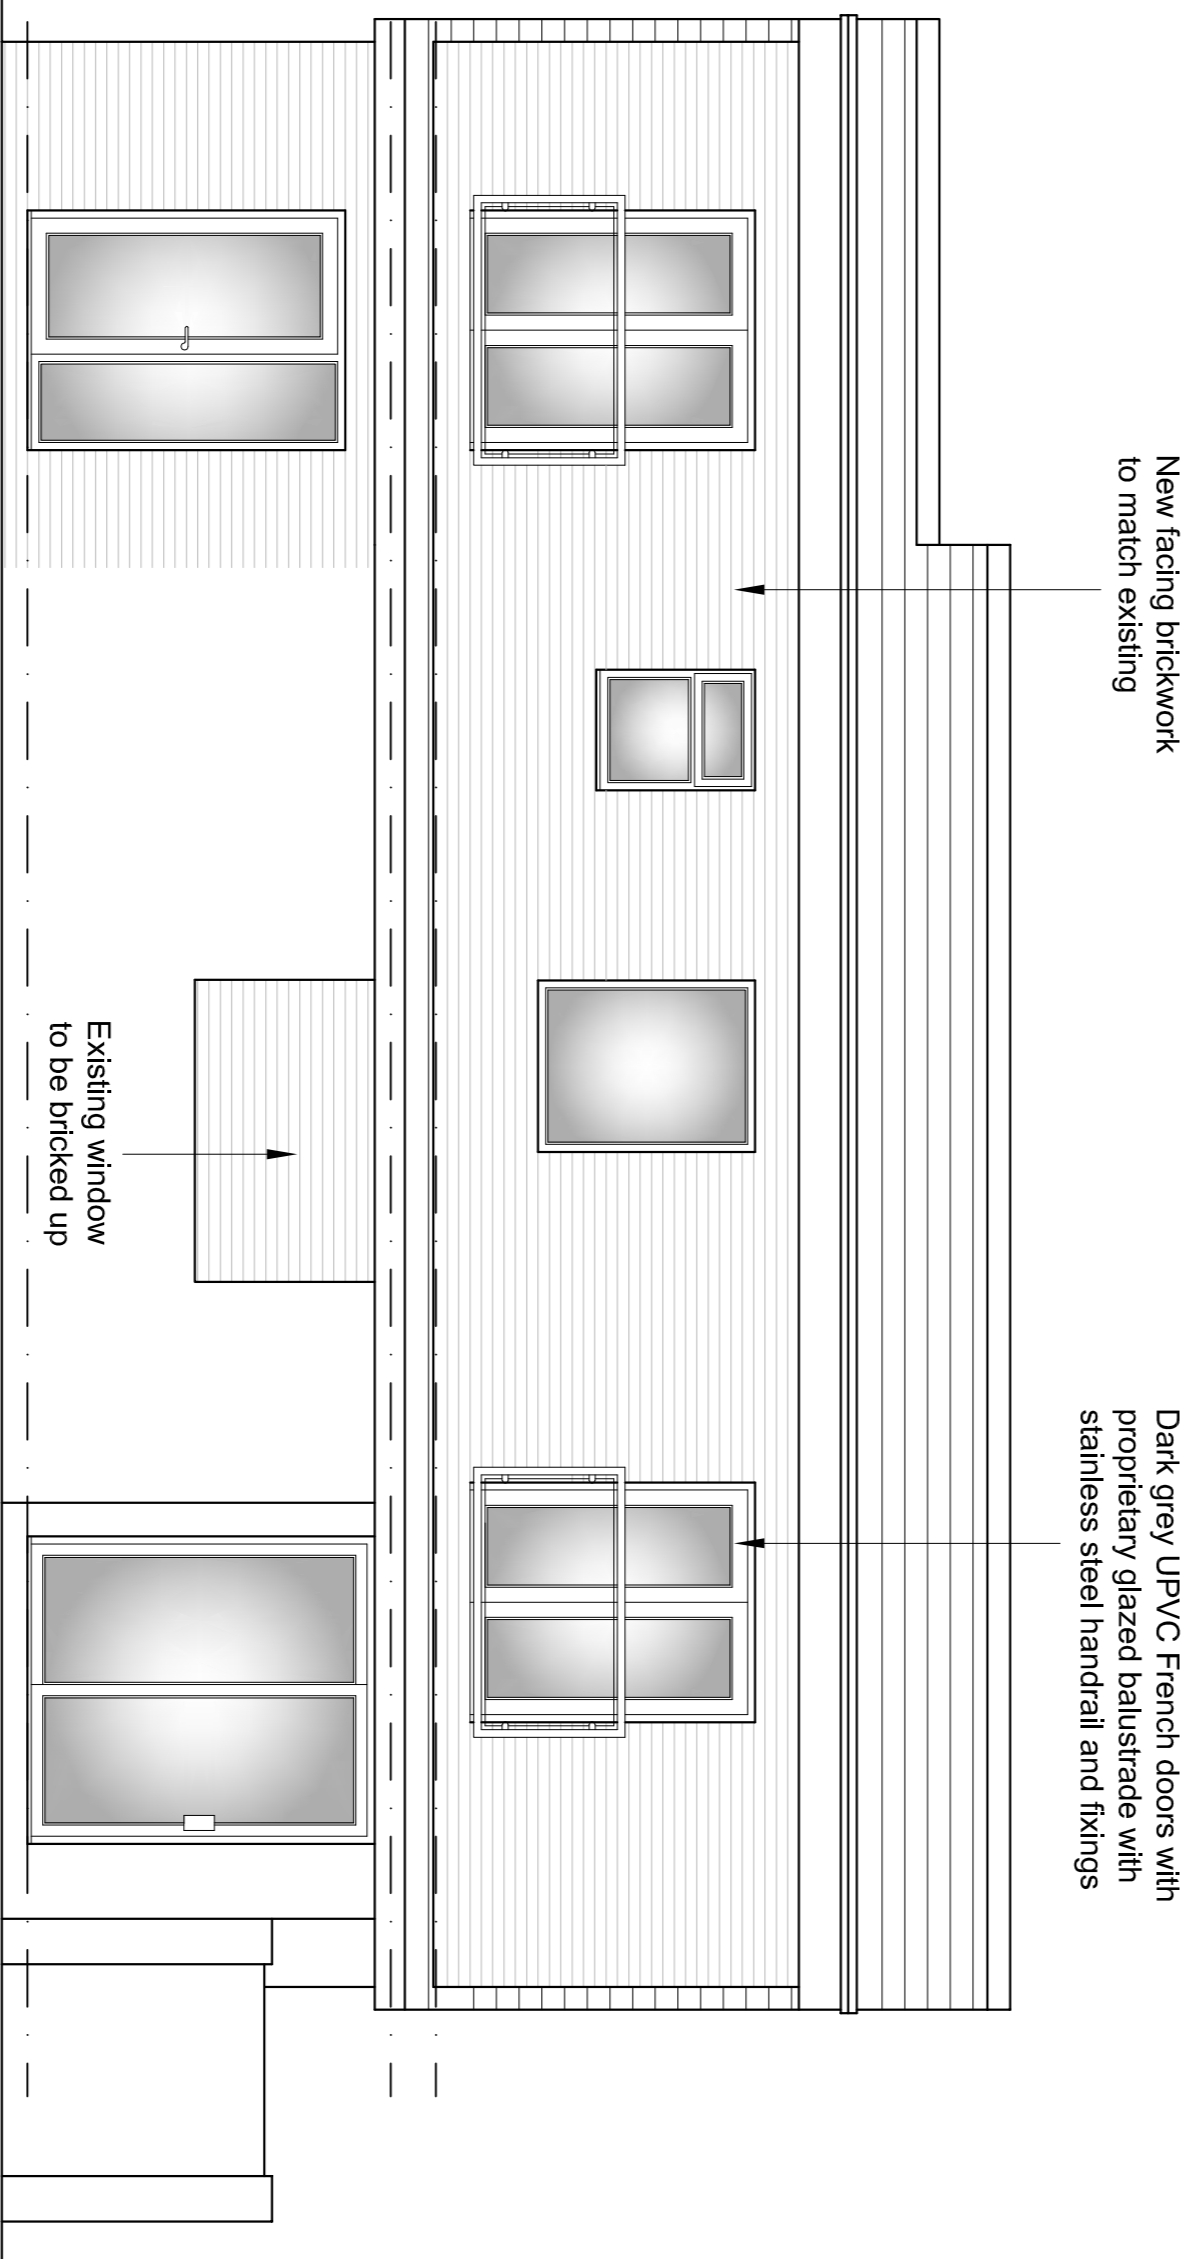


**PROPOSED REAR ELEVATION - NORTH**  
SCALE 1:50 @ A1

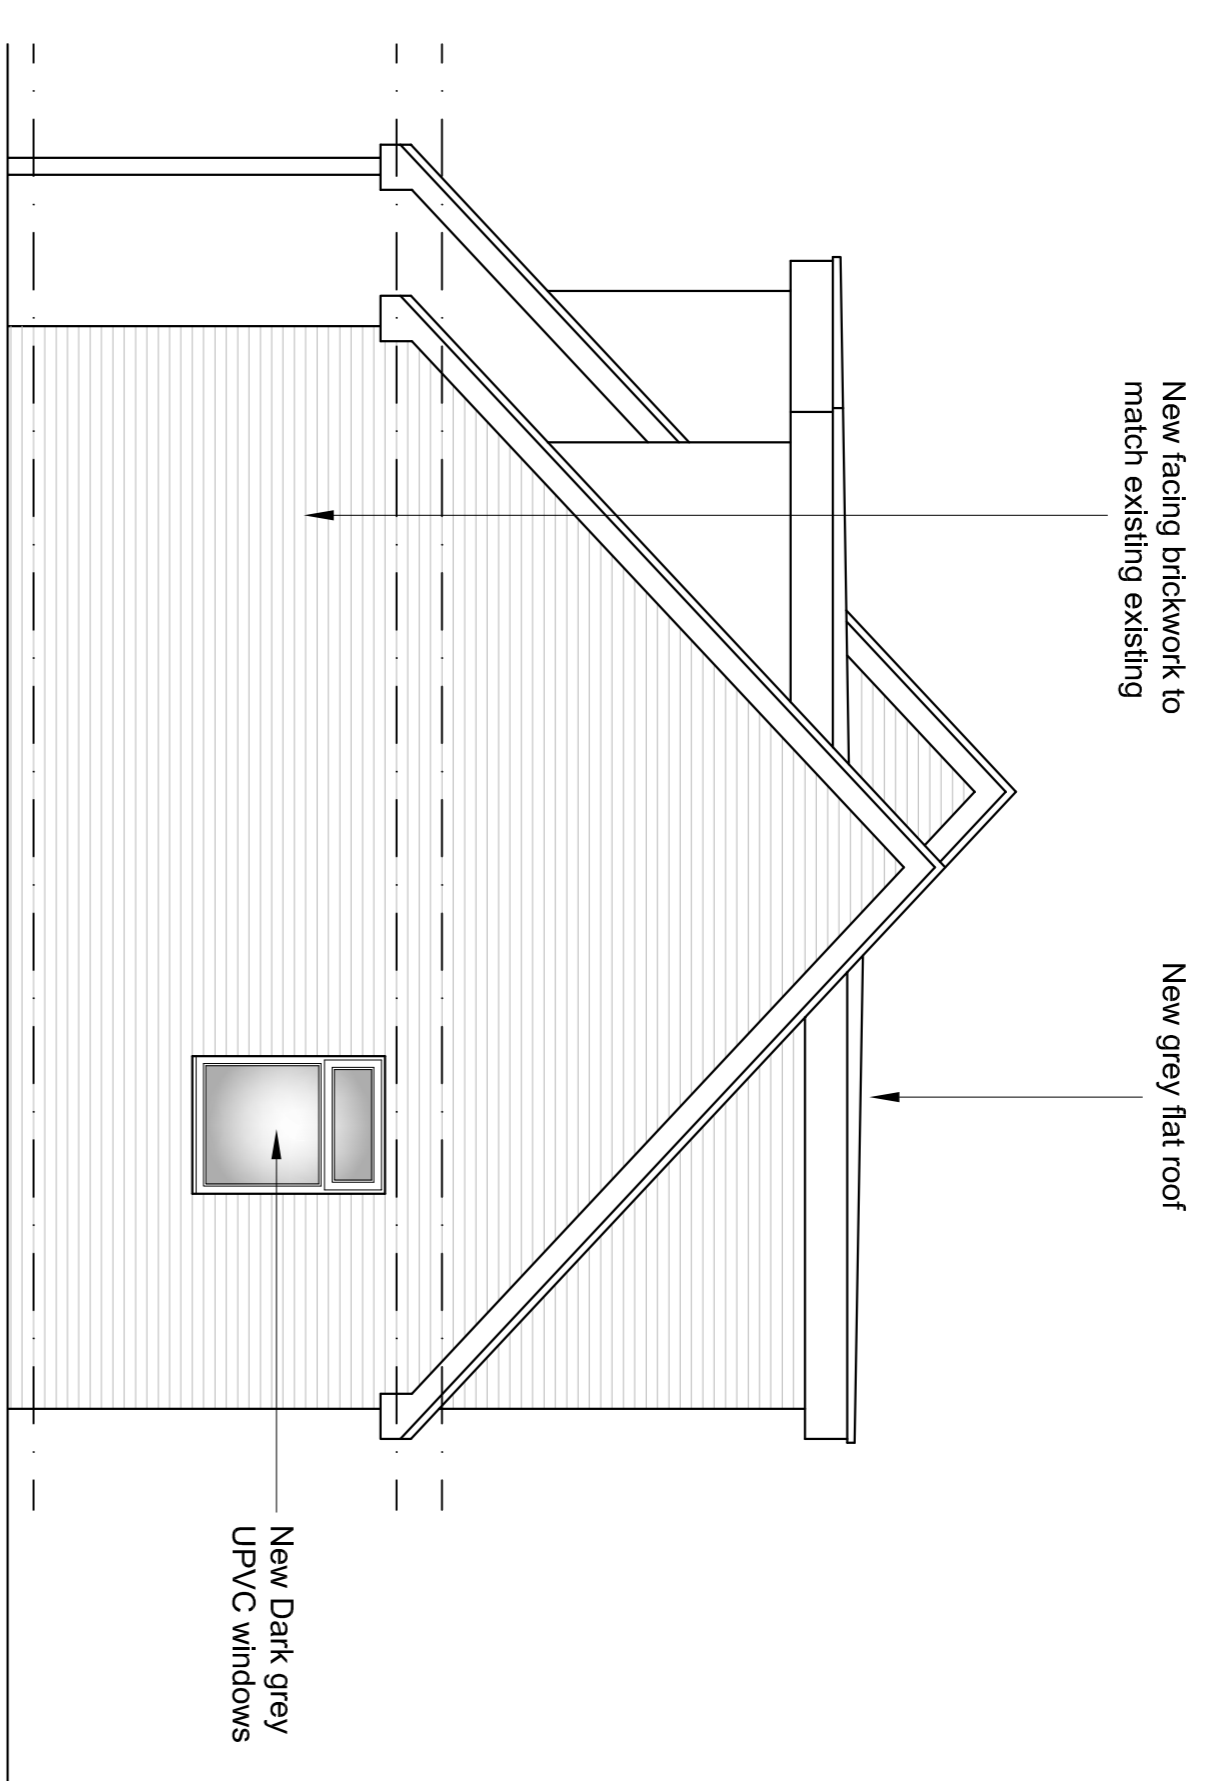

**PROPOSED SIDE ELEVATION - EAST**  
SCALE 1:50 @ A1

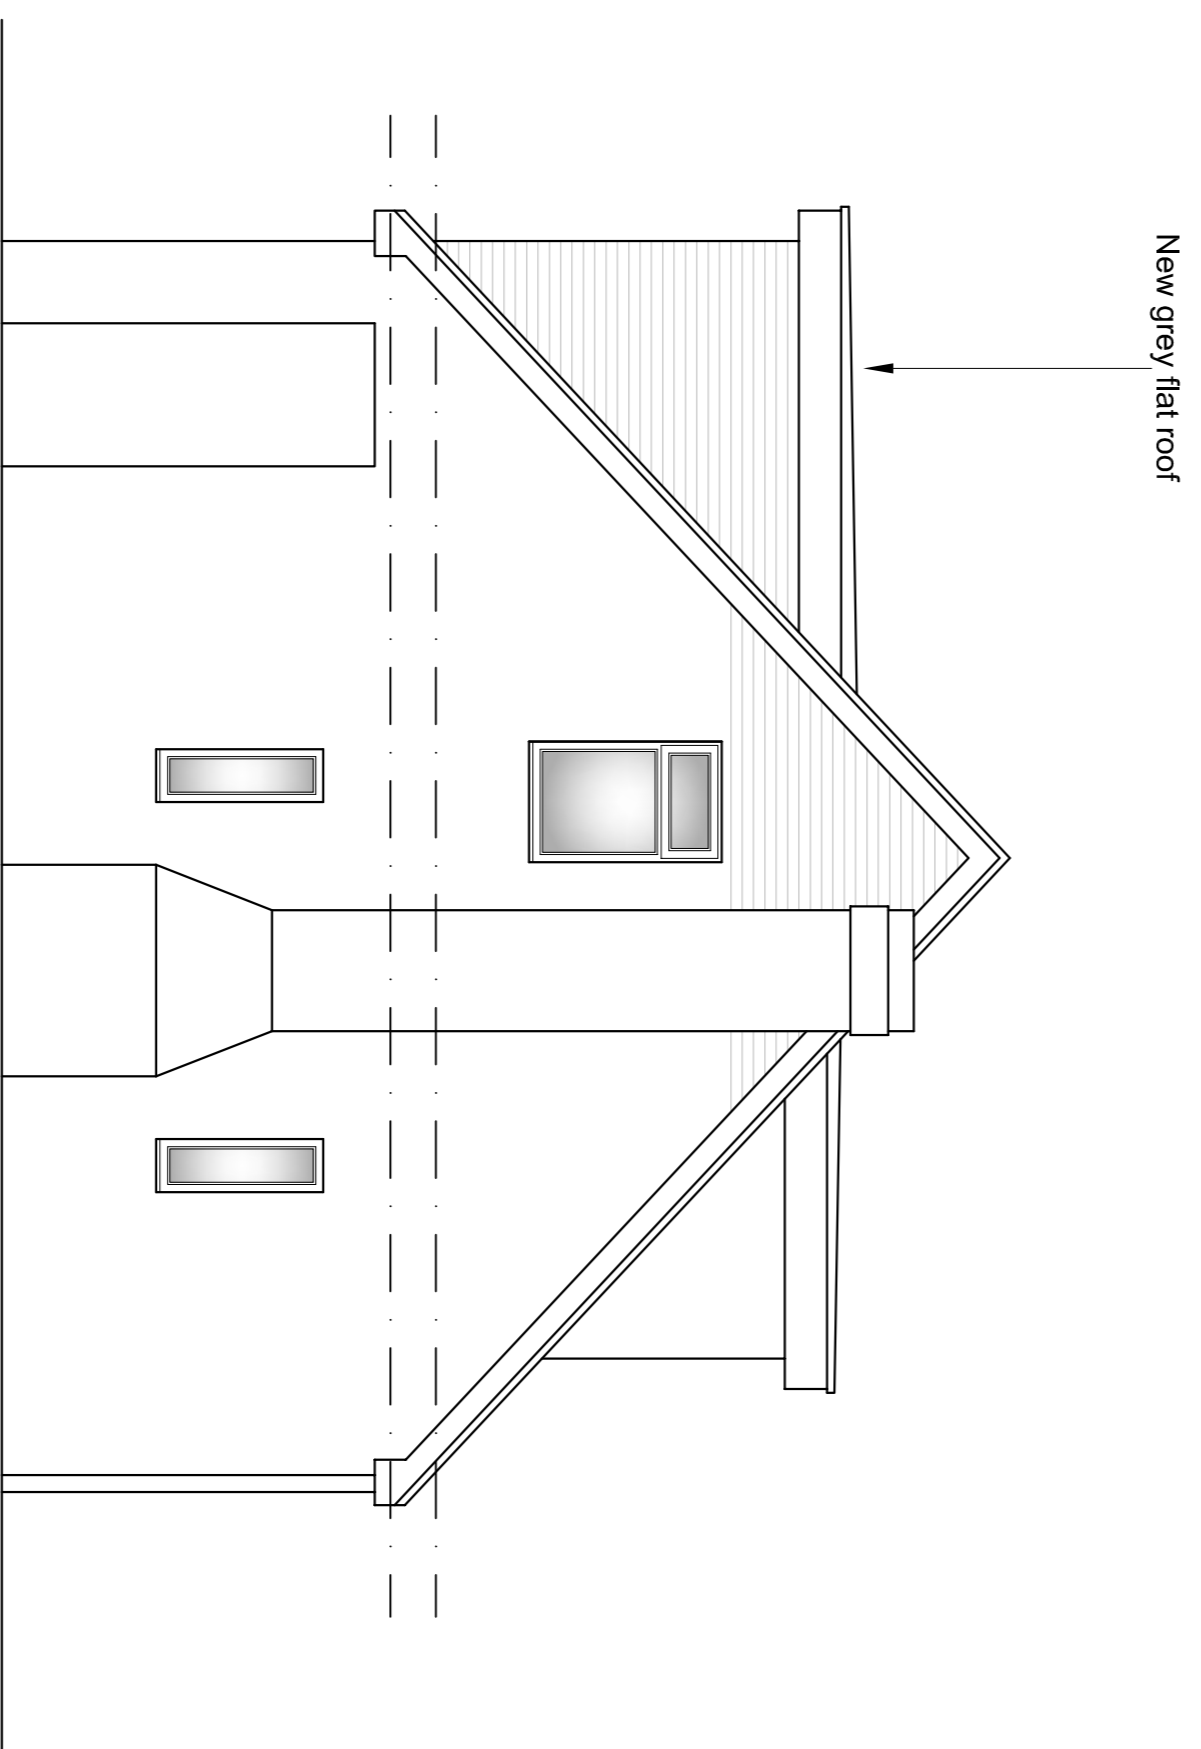

**PROPOSED REAR ELEVATION - WEST**  
SCALE 1:50 @ A1

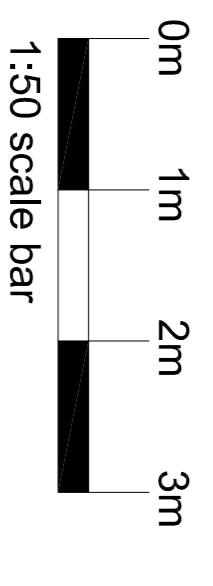

PROJECT: 46 COPPILL MOOR LANE  
 CLIENT: COPPELL  
 PROJECT: 3286-R1-008  
 DATE: NOV 2023  
 CLIENT: JORDAN LUCY  
 SCALE: 1:50 @ A1  
 DRAWING: A  
 DRAWING TITLE: PROPOSED ELEVATIONS

For more information, visit: [www.f2a3architects.com](http://www.f2a3architects.com)  
 Email: [info@f2a3architects.co.uk](mailto:info@f2a3architects.co.uk) | [www.f2a3architects.co.uk](http://www.f2a3architects.co.uk)