

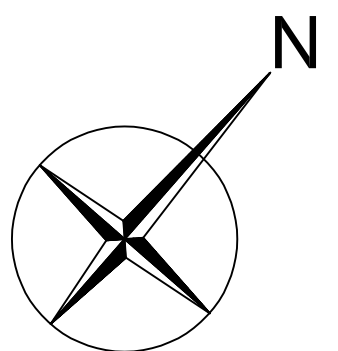


| RevNo | Revision note       | Date     | Signature | Checked |
|-------|---------------------|----------|-----------|---------|
| A     | 1. Proposal updated | 19.12.23 |           |         |
| B     | 1. Proposal updated | 25.01.24 |           |         |
| C     | 1. Notes added      | 09.02.24 |           |         |

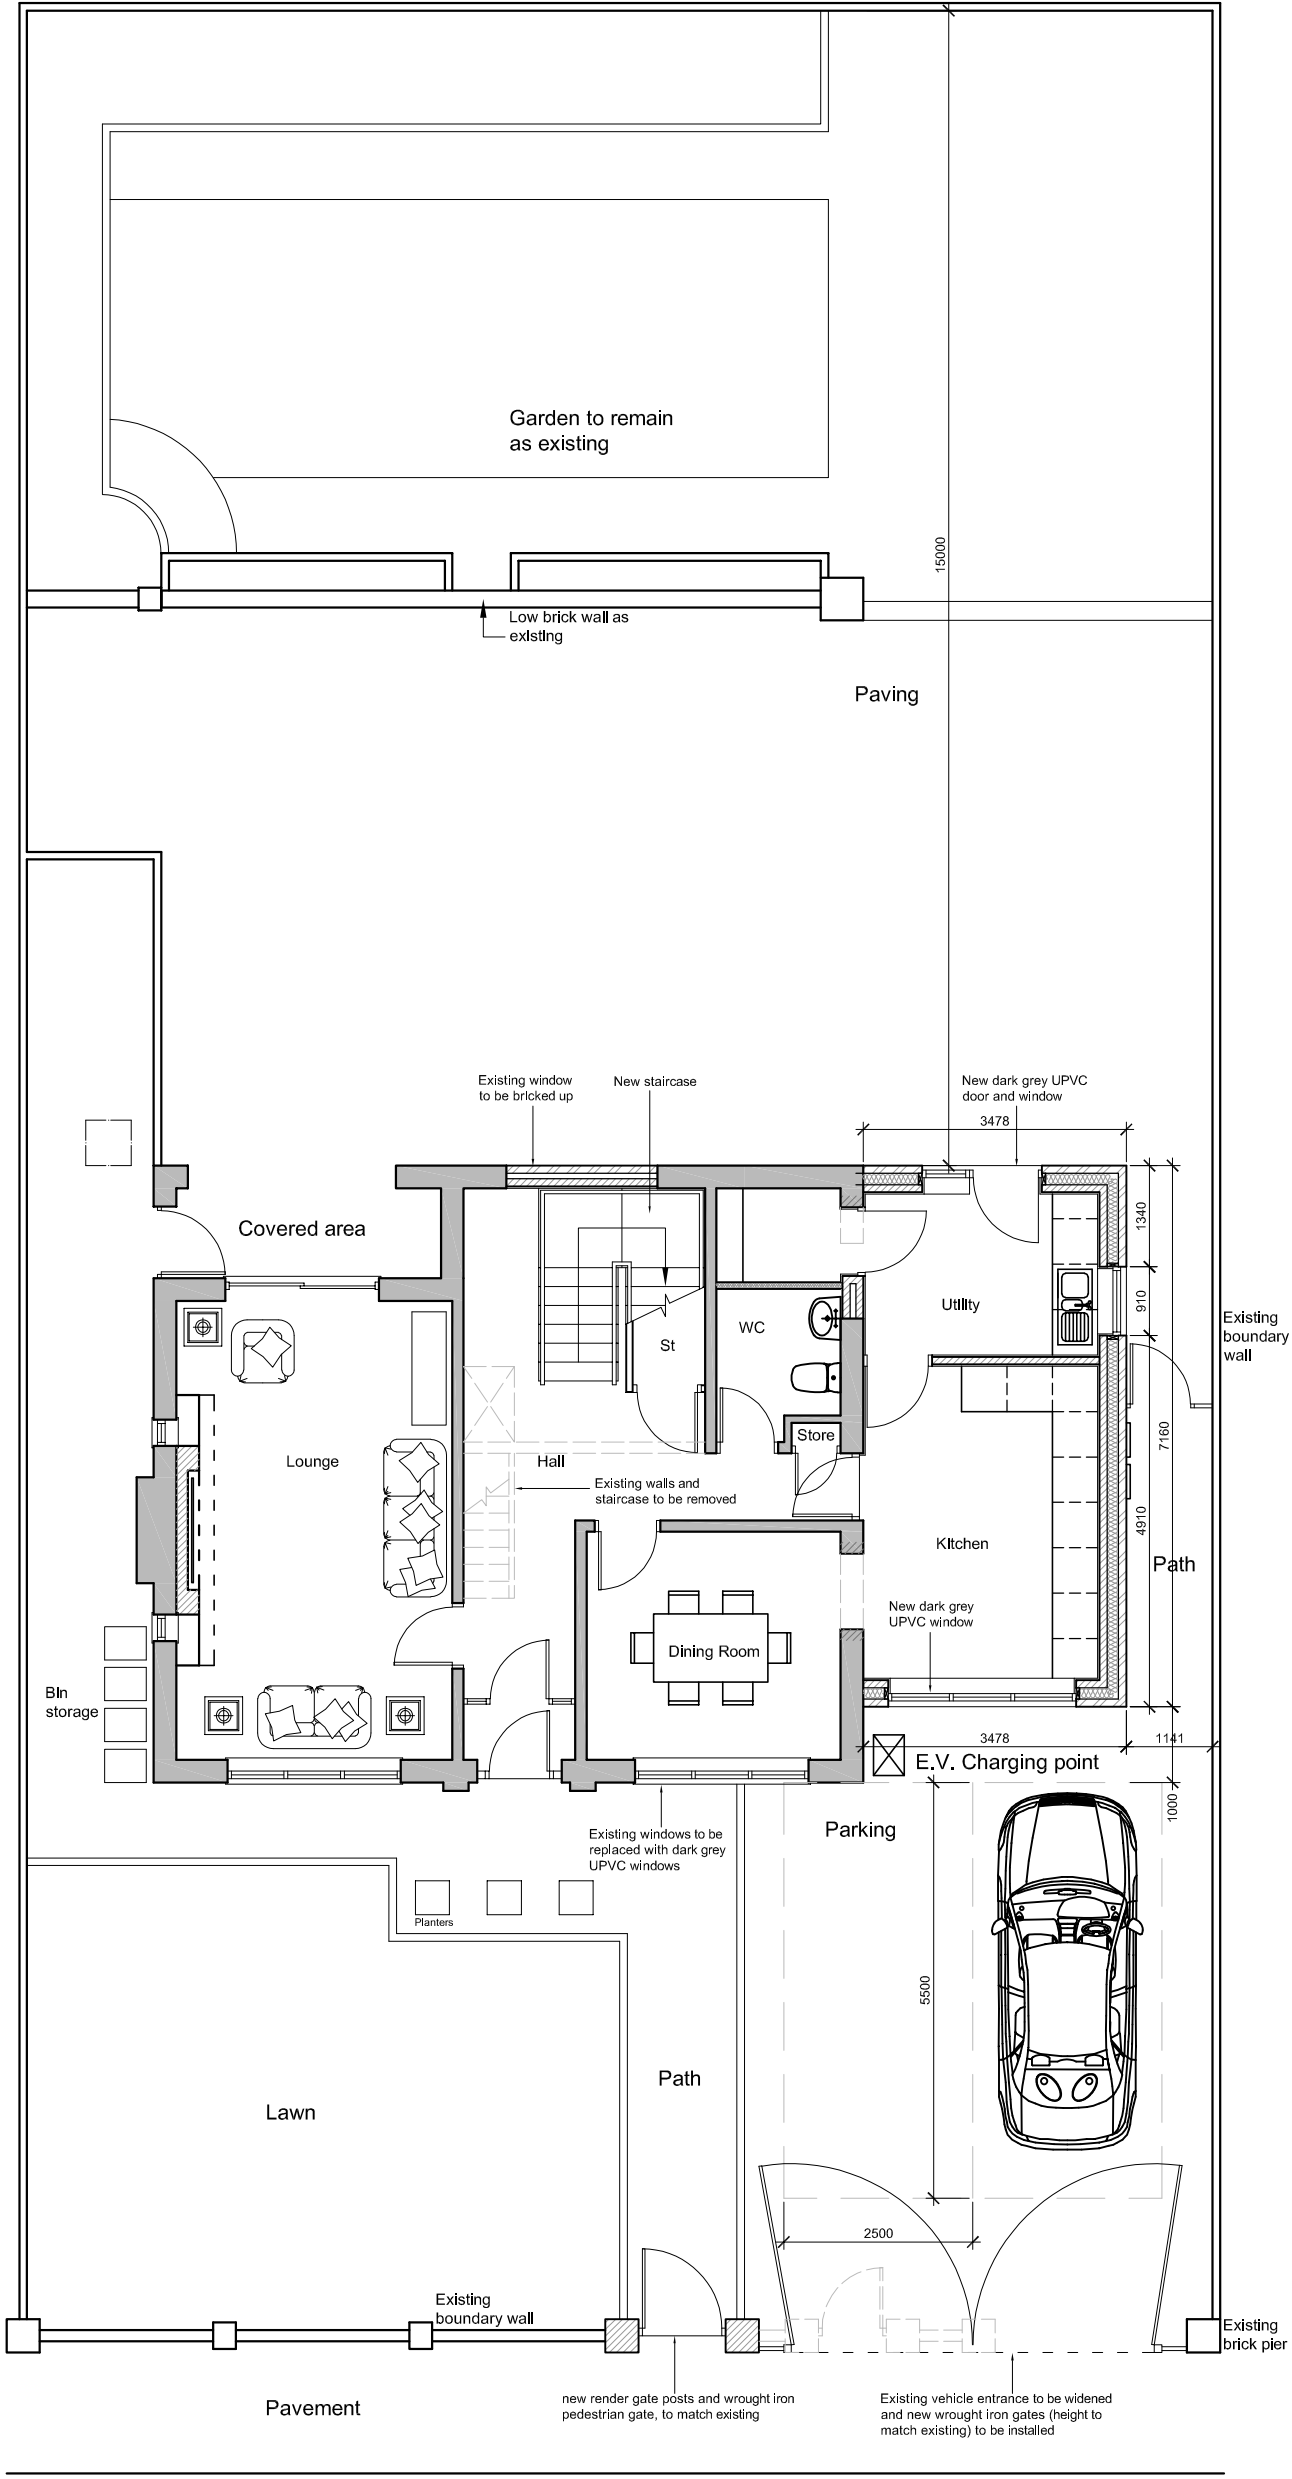

PLAN GRID NORTH

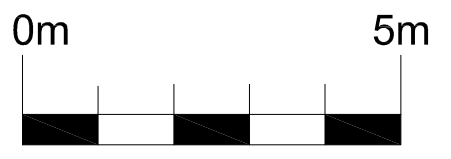

1:100 scale bar



# PROPOSED SITE PLAN

## SCALE 1:100 @ A3

|  |                            |
|--|----------------------------|
| PROJECT: 46 COPPULL MOOR LANE<br>COPPULL<br>CHORLEY<br>PR7 5JH   | Drawing No:<br>2349-PL-205 |
| CLIENT: JORDAN LUCY  | Date:<br>NOV 2023          |
| Drawing Title:<br>PROPOSED SITE PLAN   | Scale:<br>1:100 @ A3       |
|  | Revision:<br>C             |
| Renaissance Studio, No 1 Derby St, Leigh, Lancashire WN7 4PF<br>Telephone: 01942 476340 Fax: 01942 662084<br>Email: info@pabarchitects.co.uk . www.pabarchitects.co.uk | Issue:<br>PLANNING         |