

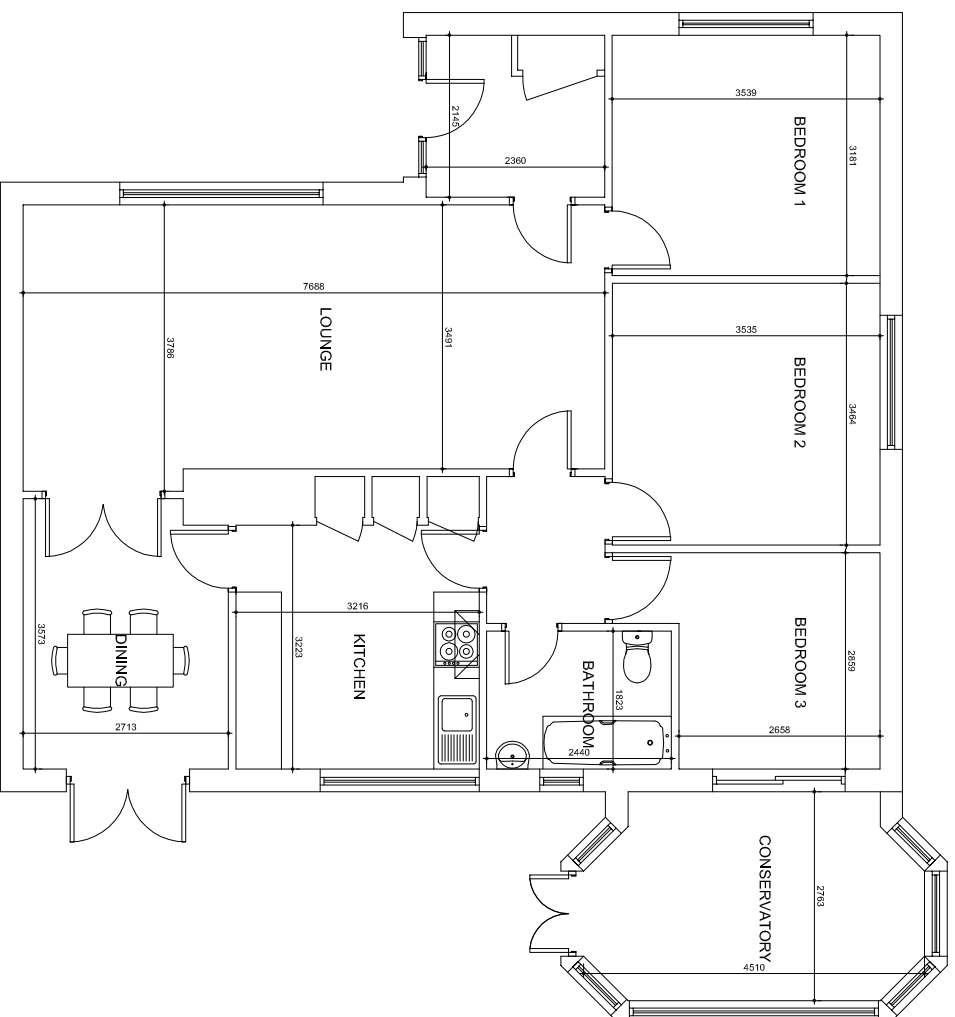


This drawing is the property of CAFO Designs. Copyright is reserved by them and the drawing is issued on the condition that it is not copied, reproduced, retained or disclosed to any unauthorised person, either wholly or in part without the consent in writing of CAFO Designs. N.B. any variations between stated dimensions and site dimensions should be reported to the surveyor prior to work being executed.

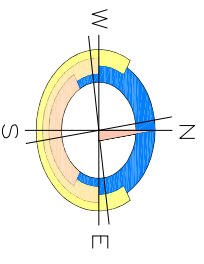

**Floor Plan as Existing**  
Scale 1:100

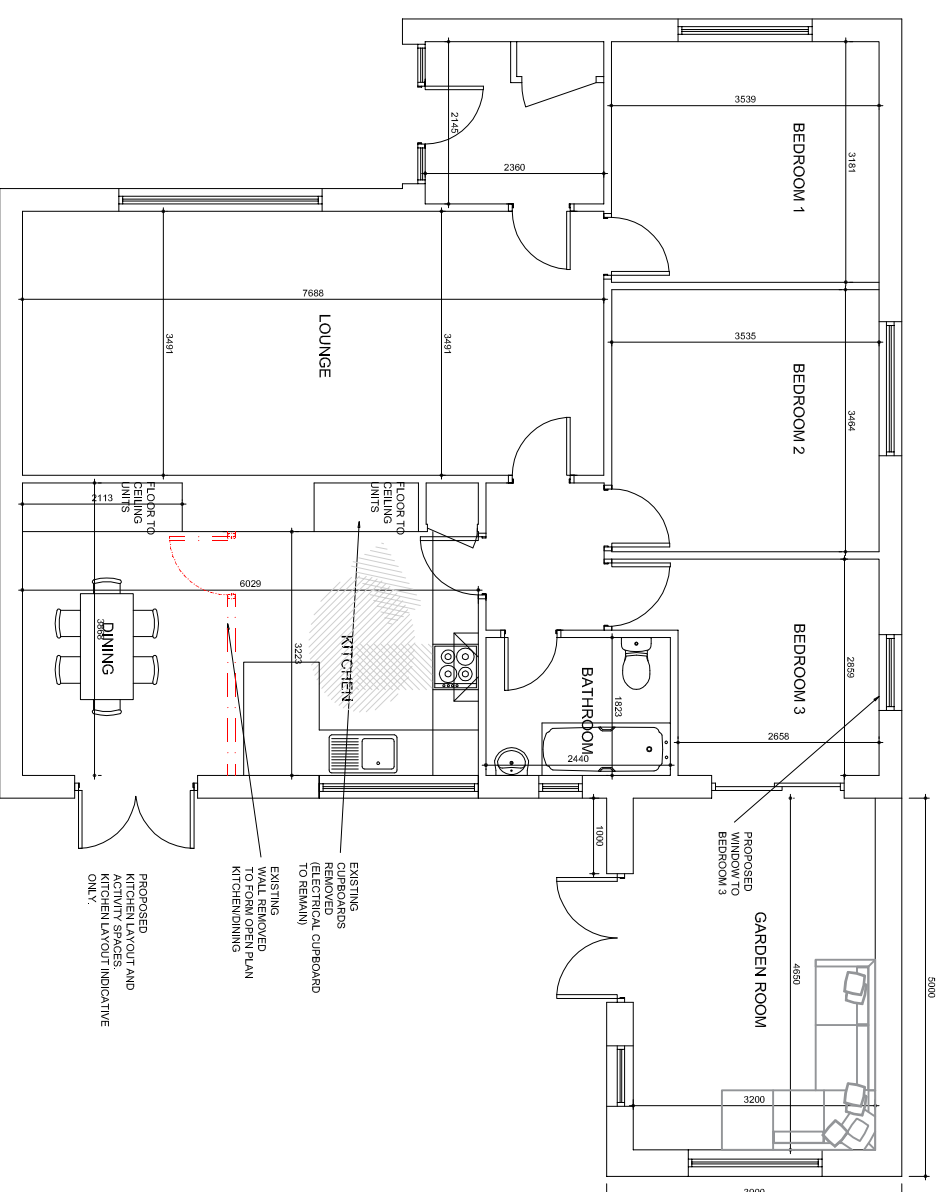

**Floor Plan as Proposed**  
Scale 1:100

**Notes:**

Do not scale from drawing  
All dimensions to be confirmed on site prior to proceeding any works and any discrepancies notified to CAFO Designs

This drawing is solely for the purposes of obtaining Local Authority Approval. Additional information may be required for construction purposes. No liability will be accepted for any omission from this drawing should the drawing be used for construction purposes.

PURPOSE OF ISSUE

# Planning

Ref	Date	Revision

**Client :**  
Mr. and Mrs. Miller  
7 Seaforth Crescent  
BARRHEAD  
G78

**Project :**  
Mr. and Mrs. Miller  
7 Seaforth Crescent  
Barrhead  
G78

**Title :**  
Floor Plans as Existing and Proposed

**Job No :** 10150  
**Job Date :** Dec 23

**Drawing No :** P-10150-01  
**Drawn By :** CF

**Scale :**

