


PLAN AS EXISTING



FRONT ELEVATION AS EXISTING

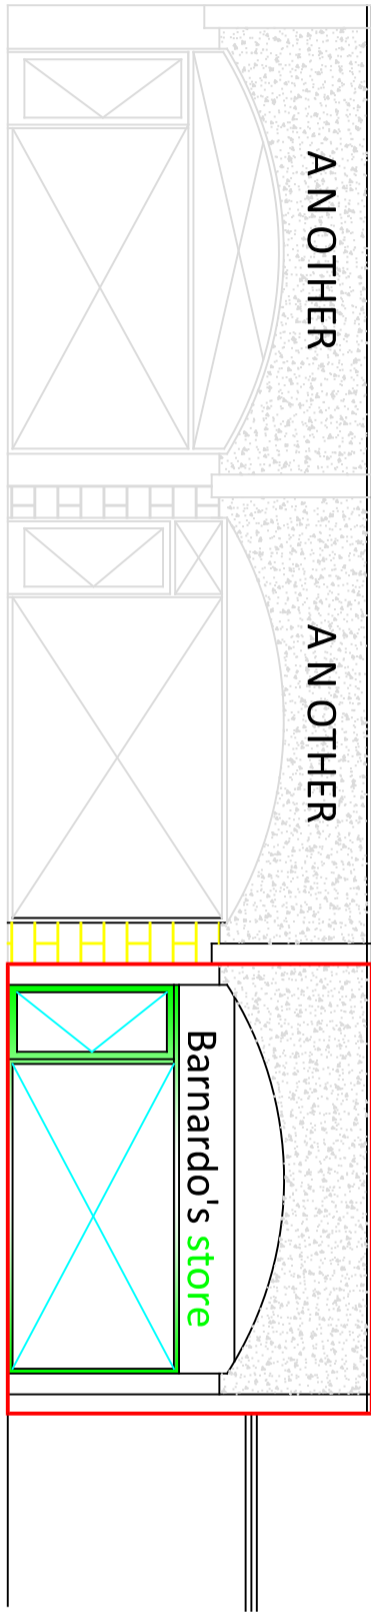

CLIENT		PROJECT		DRAWING		SCALE		DATE		ORIGINAL DRAWING SIZE		suite 1.01 Greenlaw Works 6 Greenlaw Way Glasgow G77 6EF www.rgasurveyors.co.uk		 Chartered Building Surveyors, Low Carbon and Energy Consultants
ESSEL SECURITIES LTD		4 BELL STREET ST ANDREWS		PLAN & ELEVATION AS EXISTING		1-100 PROJECT NO S1503		10/23 DRAWING NO 001		A3				