


- EXISTING MATERIALS:**
- roof - concrete tiles
  - ridge tiles - concrete
  - roof structure - timber
  - walls - roughcasting
  - facing stone
  - windows - upvc
  - doors - upvc

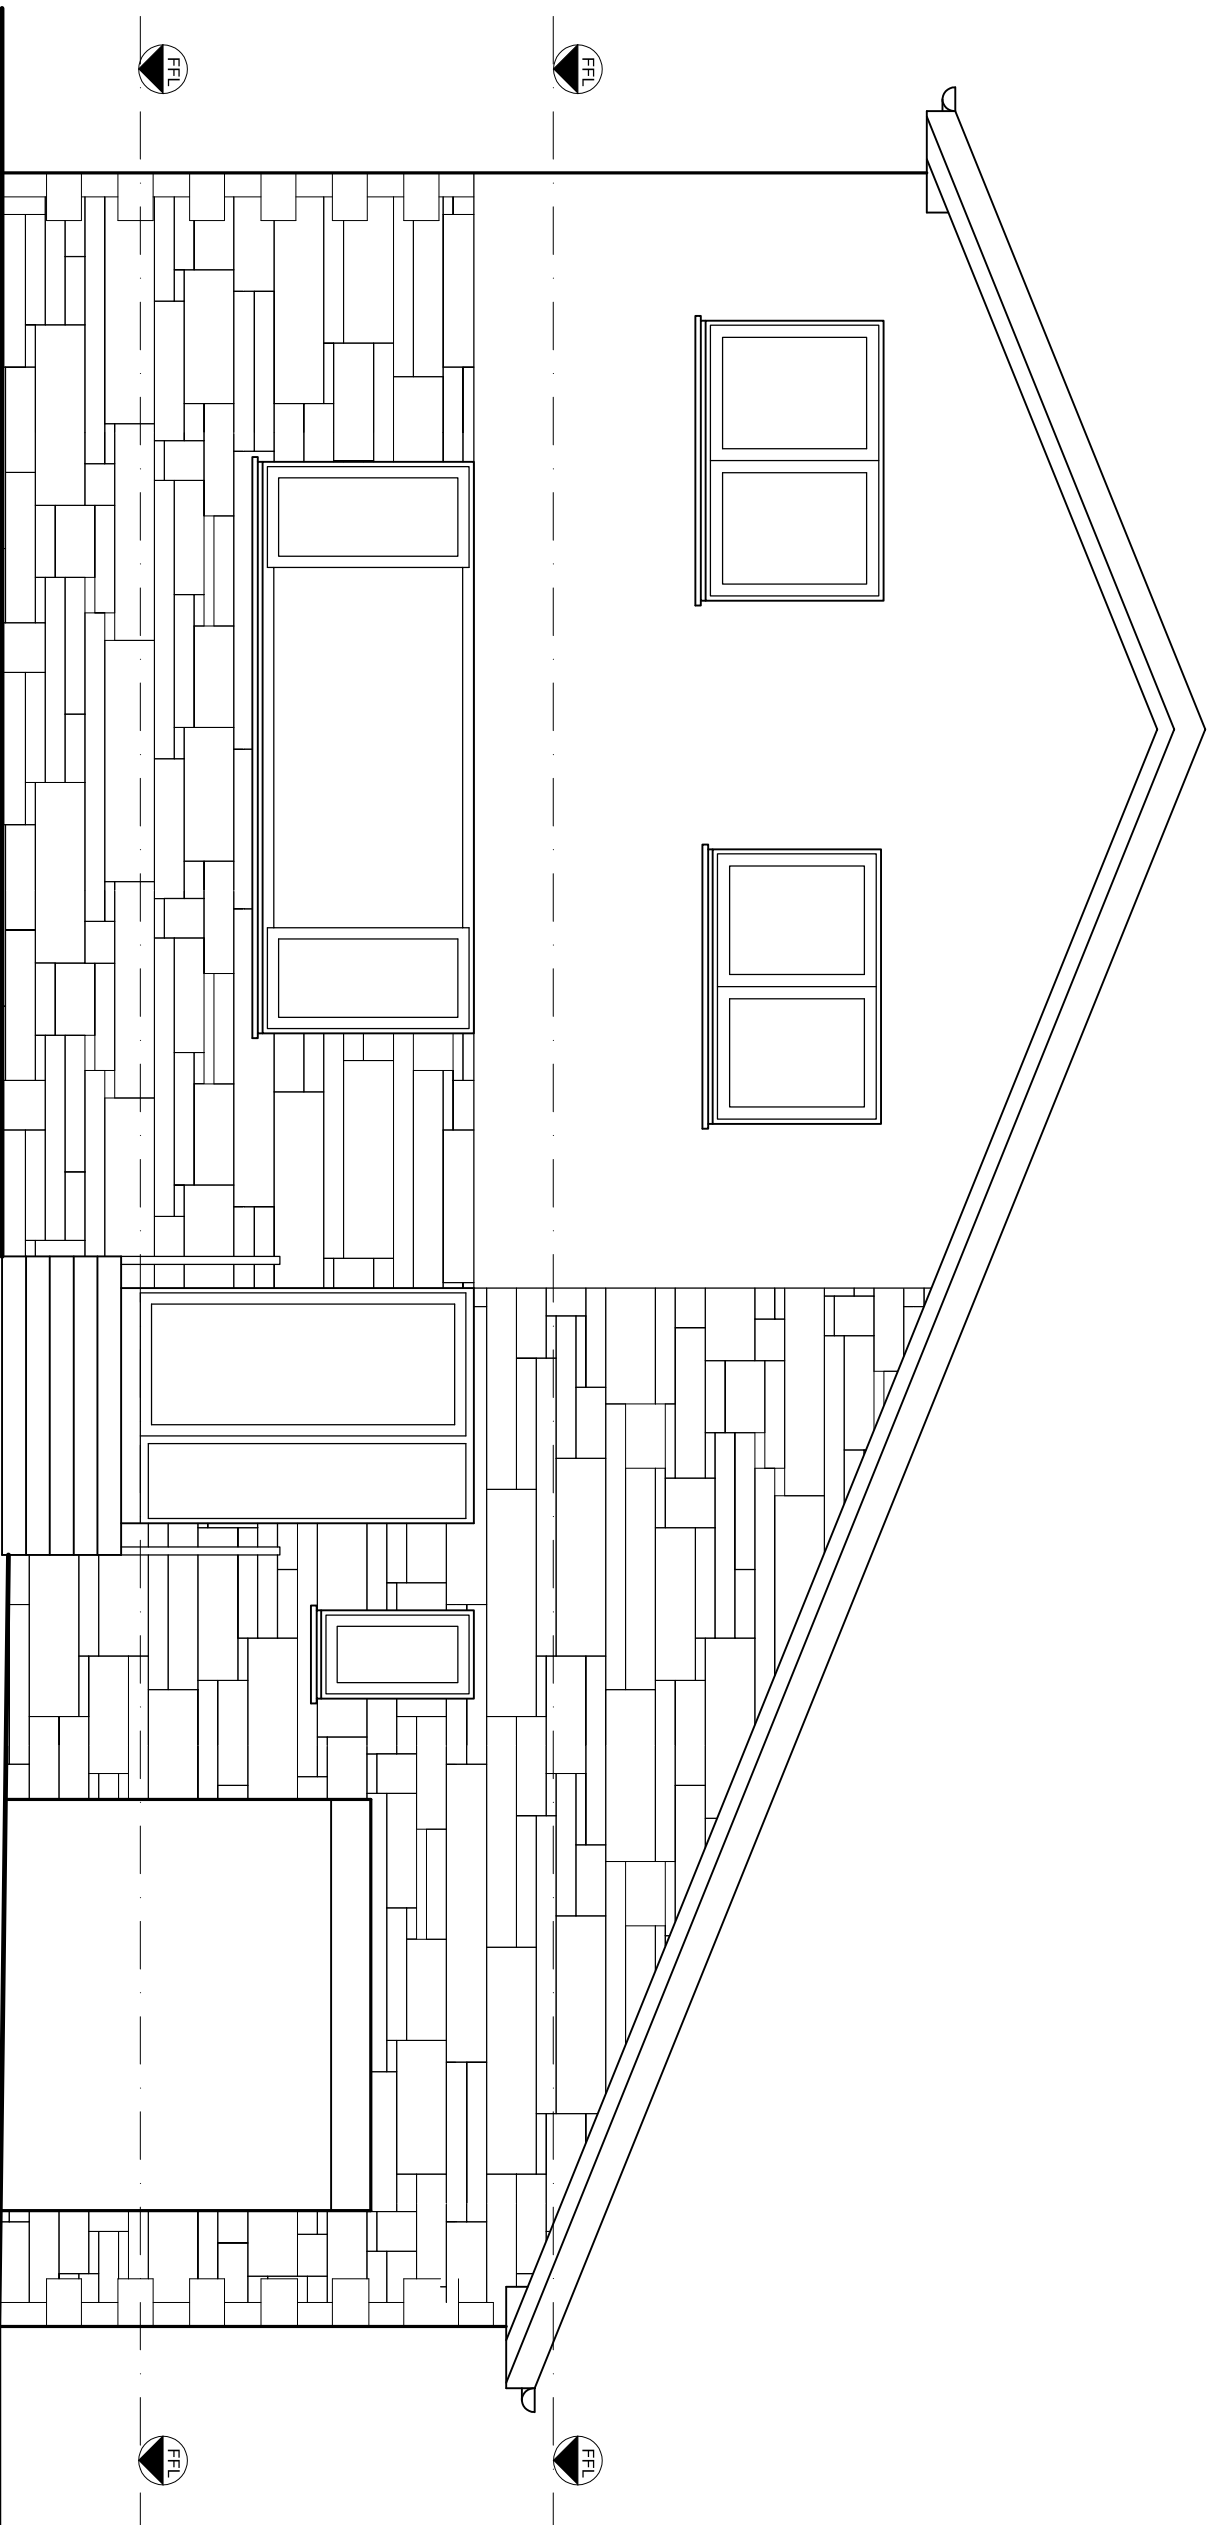

Rev	Date	Description
20.02.23	planning	

Client:  
**Kay & Clint Nisbet**

Project:  
3 Victoria Gdns. PA13 4HL


Drawing Title:  
**East Elevation**

As Existing

**CHG architecture** ltd

54 Braehead, Lochwinnoch PA12 4AS  
T: 01505842439 M: 07739827647  
info@chgarchitecture.com

**EAST ELEVATION 1:50**

 

Dwg No: **2319A-04** Date: **12.11.23**  
Scale: **1:50@A3** Rev: -  
Status: **Planning**