


SITE PLAN 1:100

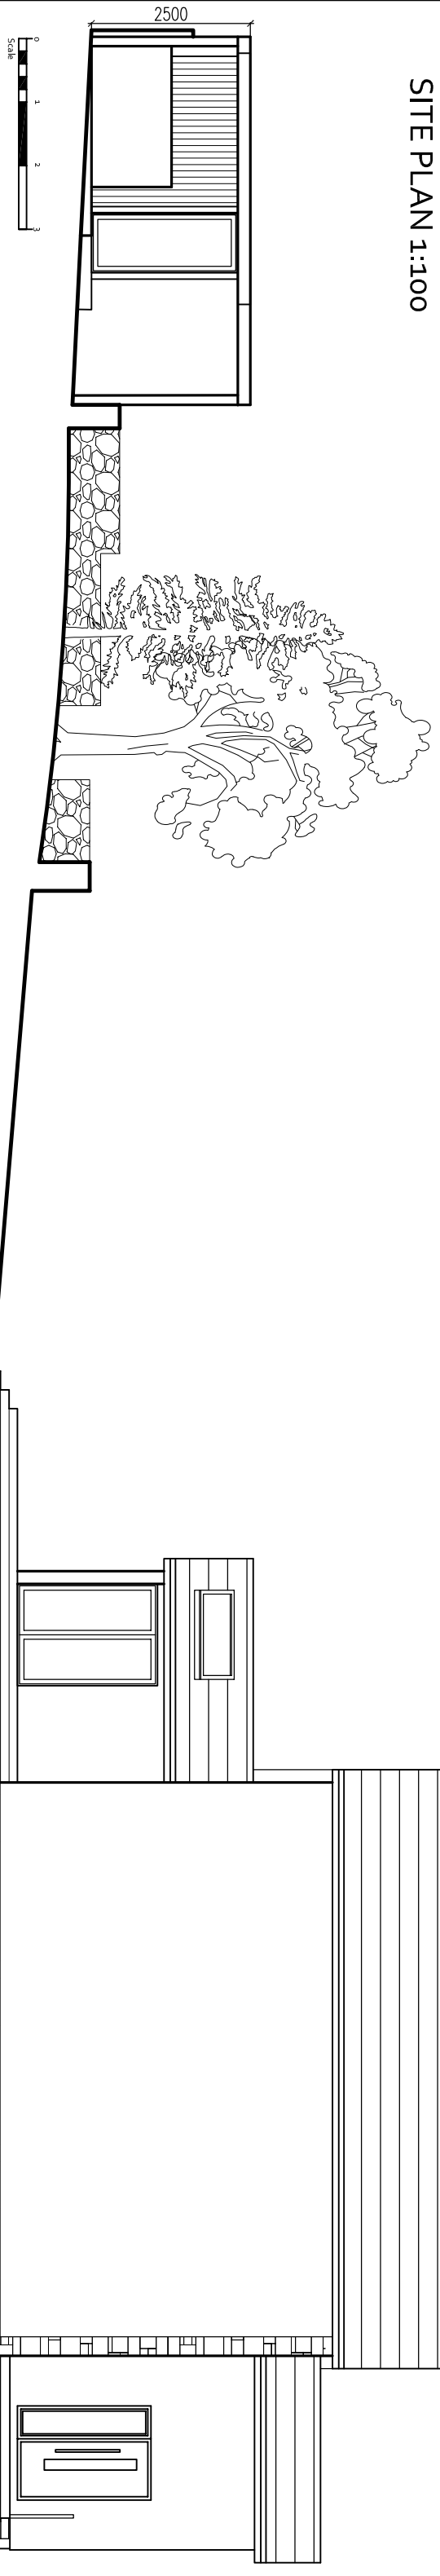

<b>CHG</b> architecture t d		Rev	Date	Description	Client:	Drawing Title:	Dwg No:	Date
			20.02.23	planning	Kay & Clint Nisbet Project: 3 Victoria Gdns. PA13 4HL	Site Plan and Section As Proposed	2319A-11	12.11.23
							Scale: 1:100 @ A3	Rev: -
							Status: Planning	