





FRONT ELEVATION (SOUTH)  
Scale 1:50



SIDE ELEVATION (WEST)  
Scale 1:50

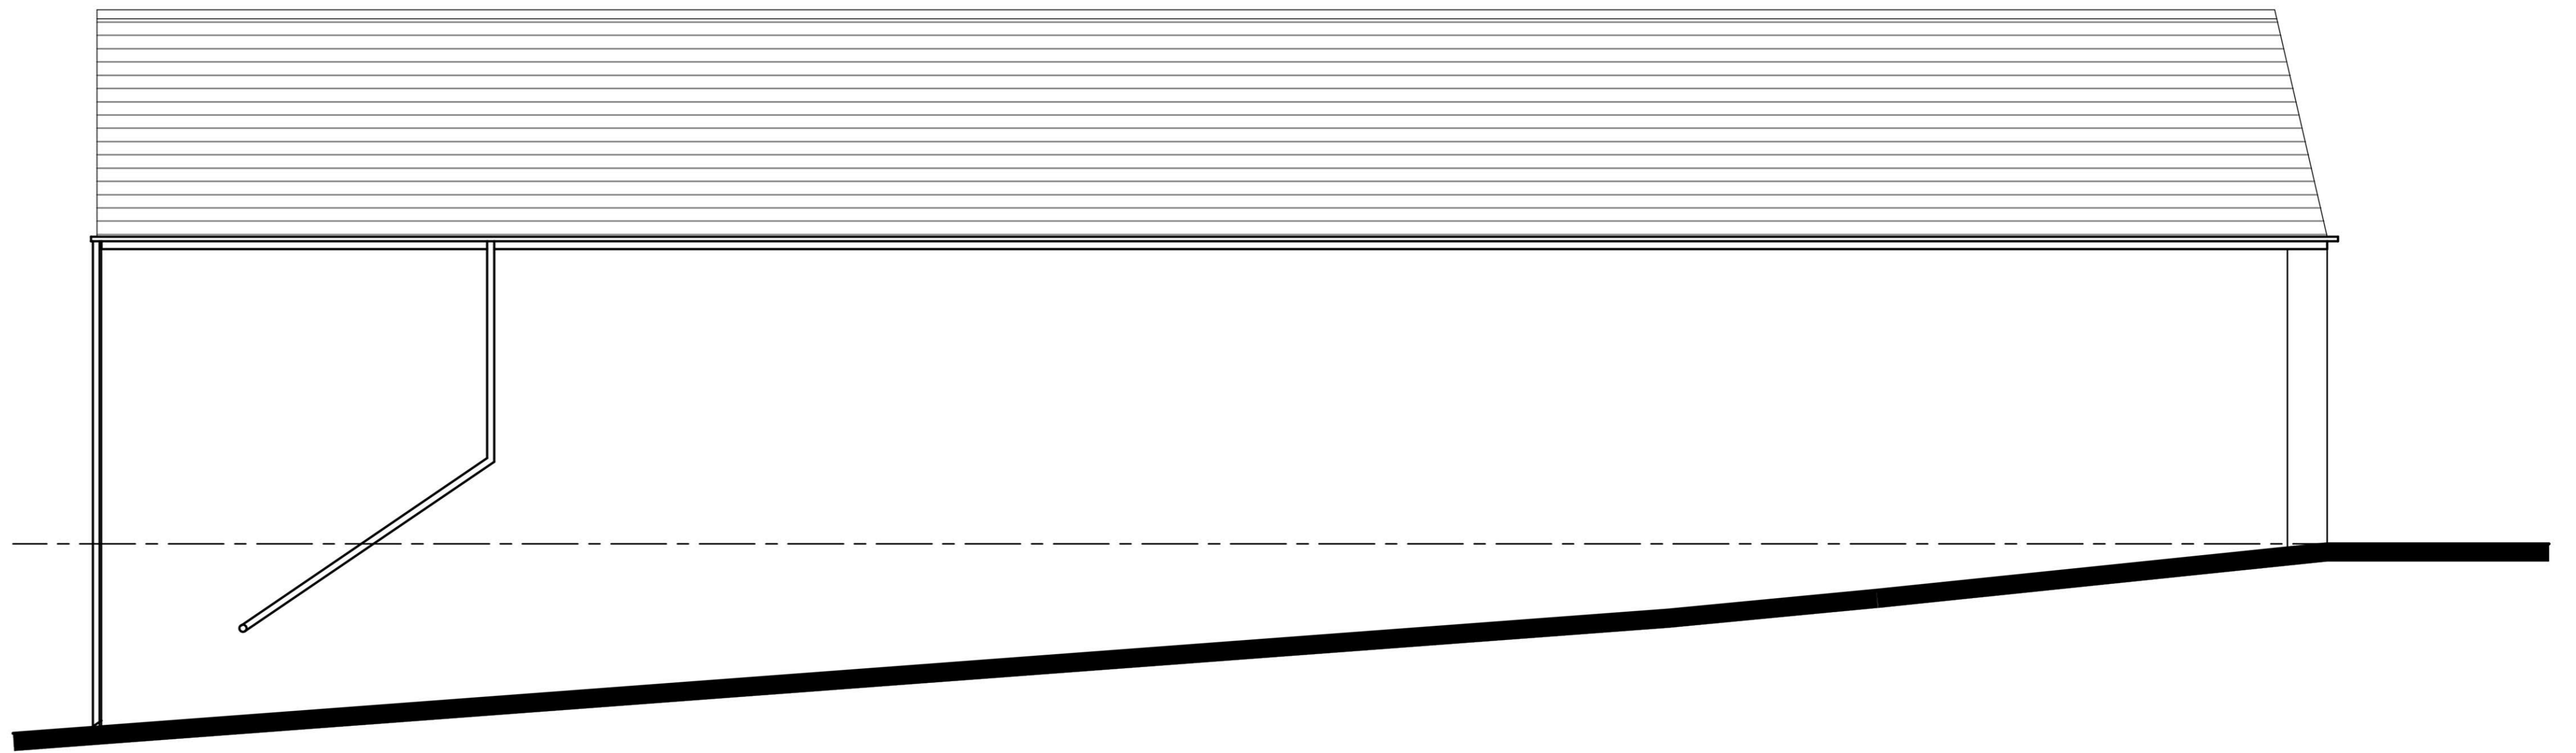

REAR ELEVATION (NORTH)  
Scale 1:50

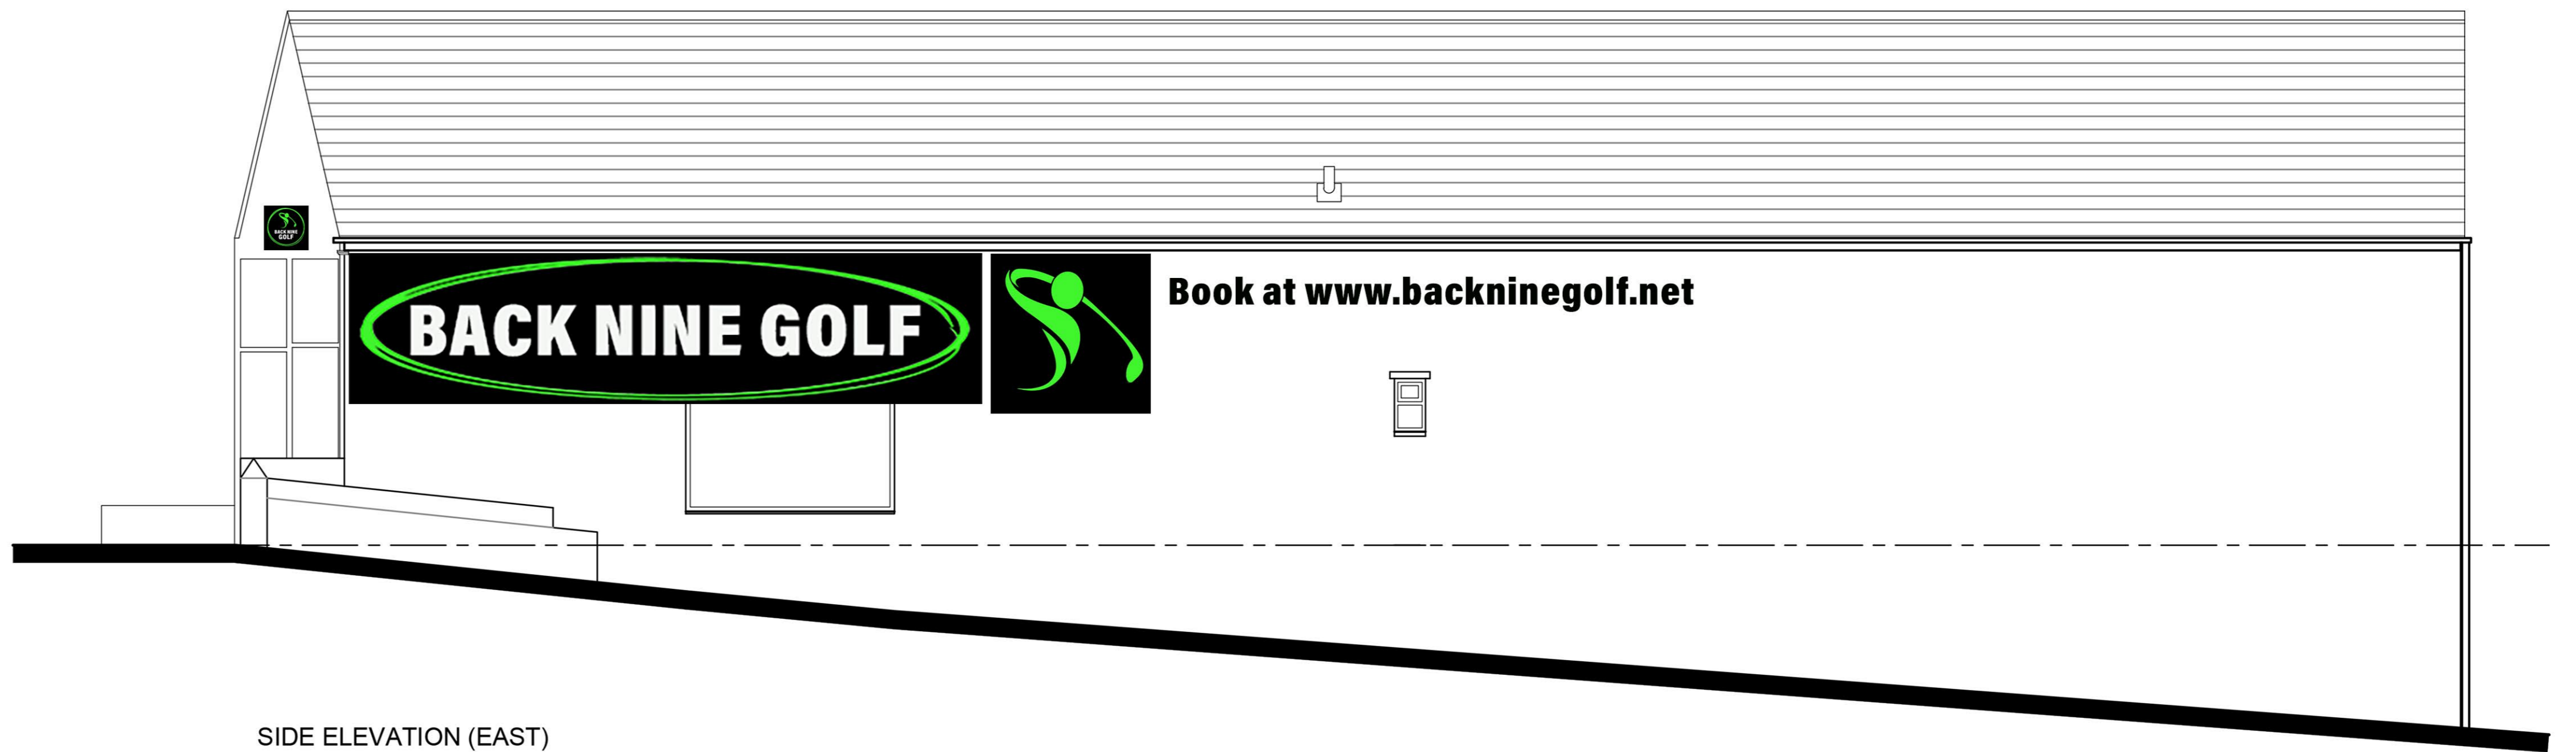

SIDE ELEVATION (EAST)  
Scale 1:50