



Northpoint:


Rev	Date	Amendments	By	Chkd
A	15/12/23	Drawing updated to Client comments.	HSS	ADP
B	18/12/23	Drawing updated.	HSS	ADP

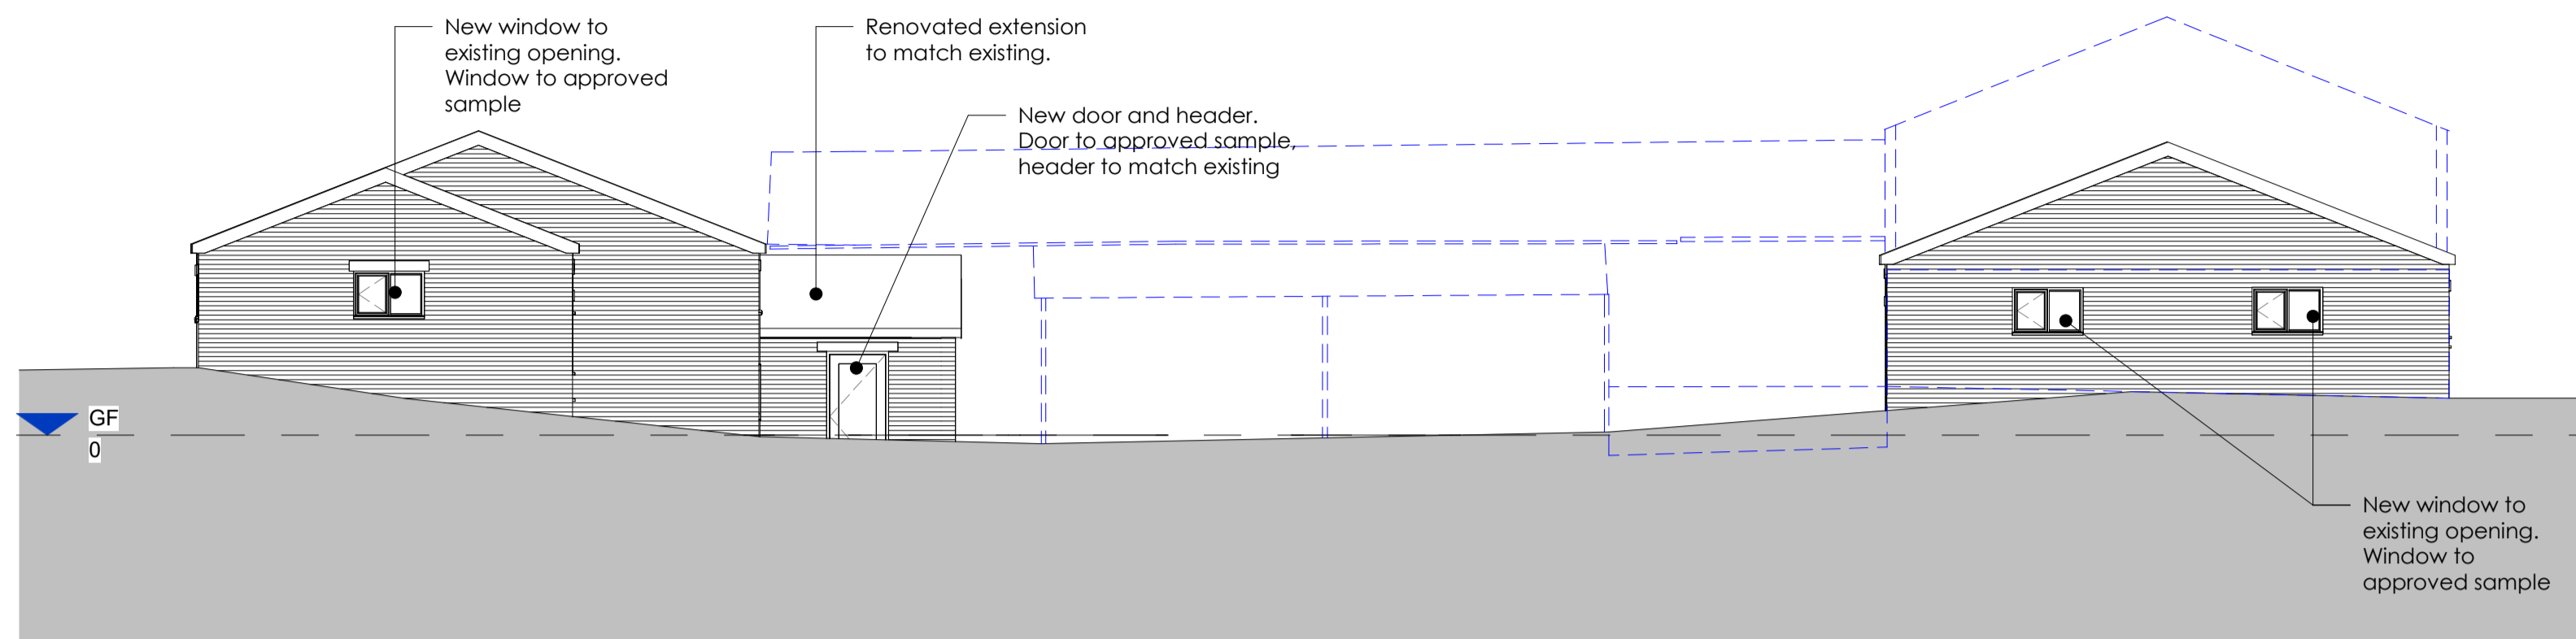


South Elevation 1 : 100

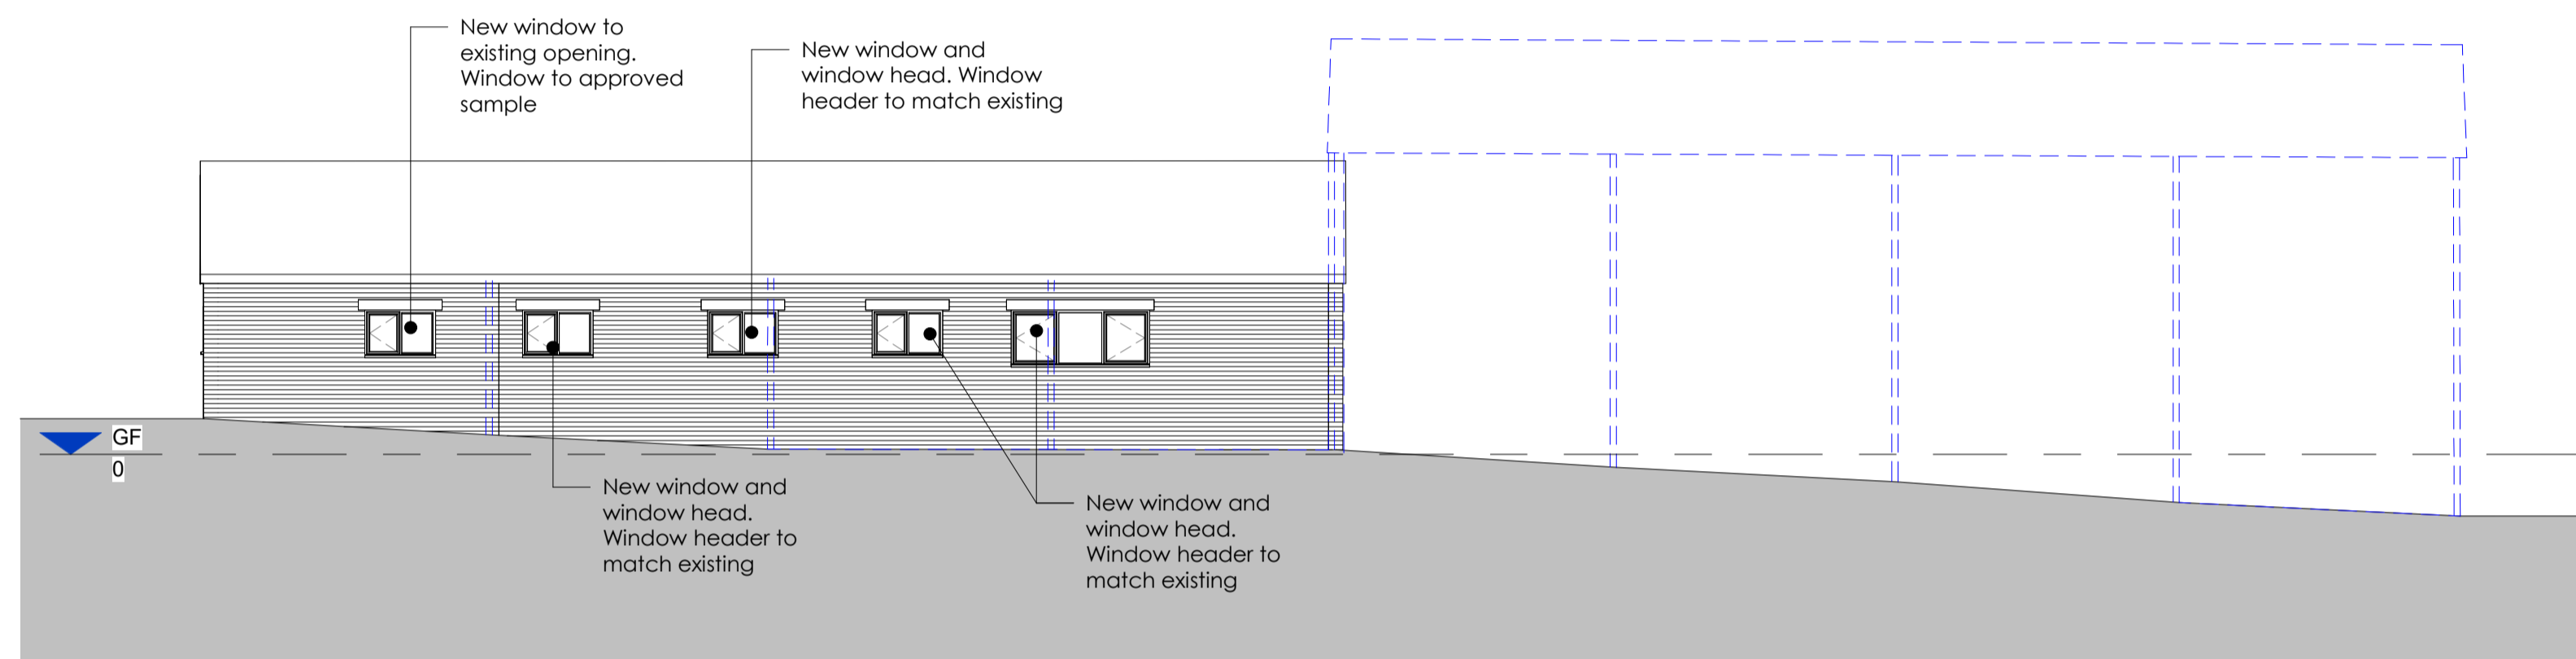


East Elevation 1 : 100

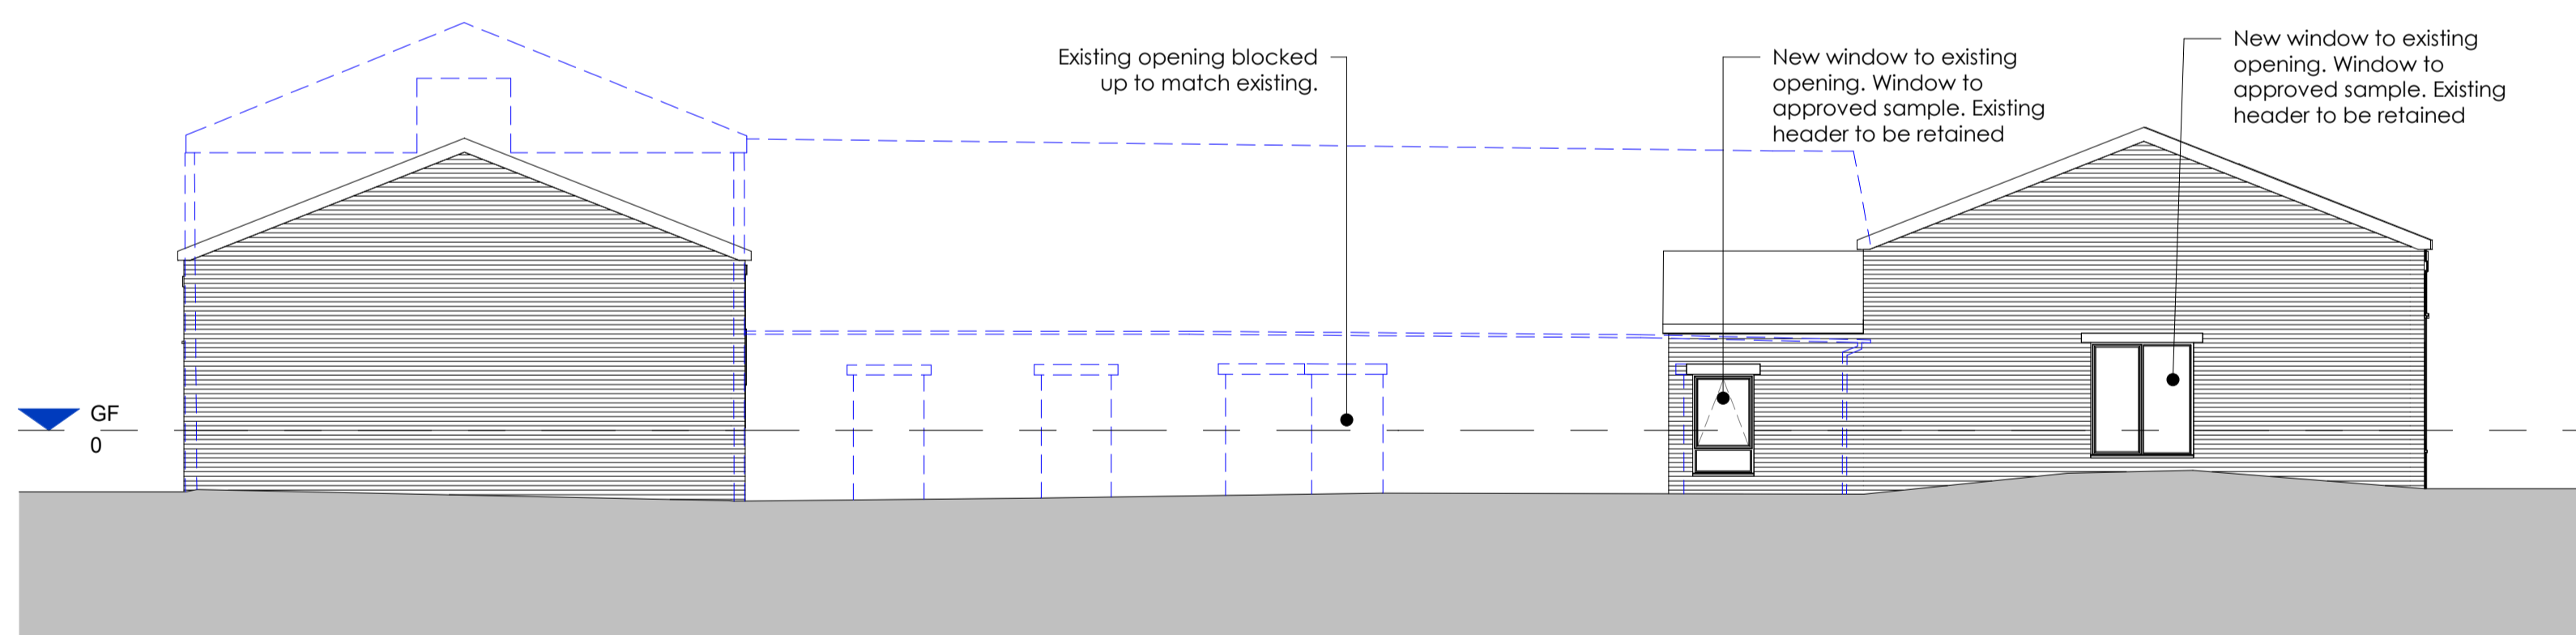


North Elevation 1 : 100

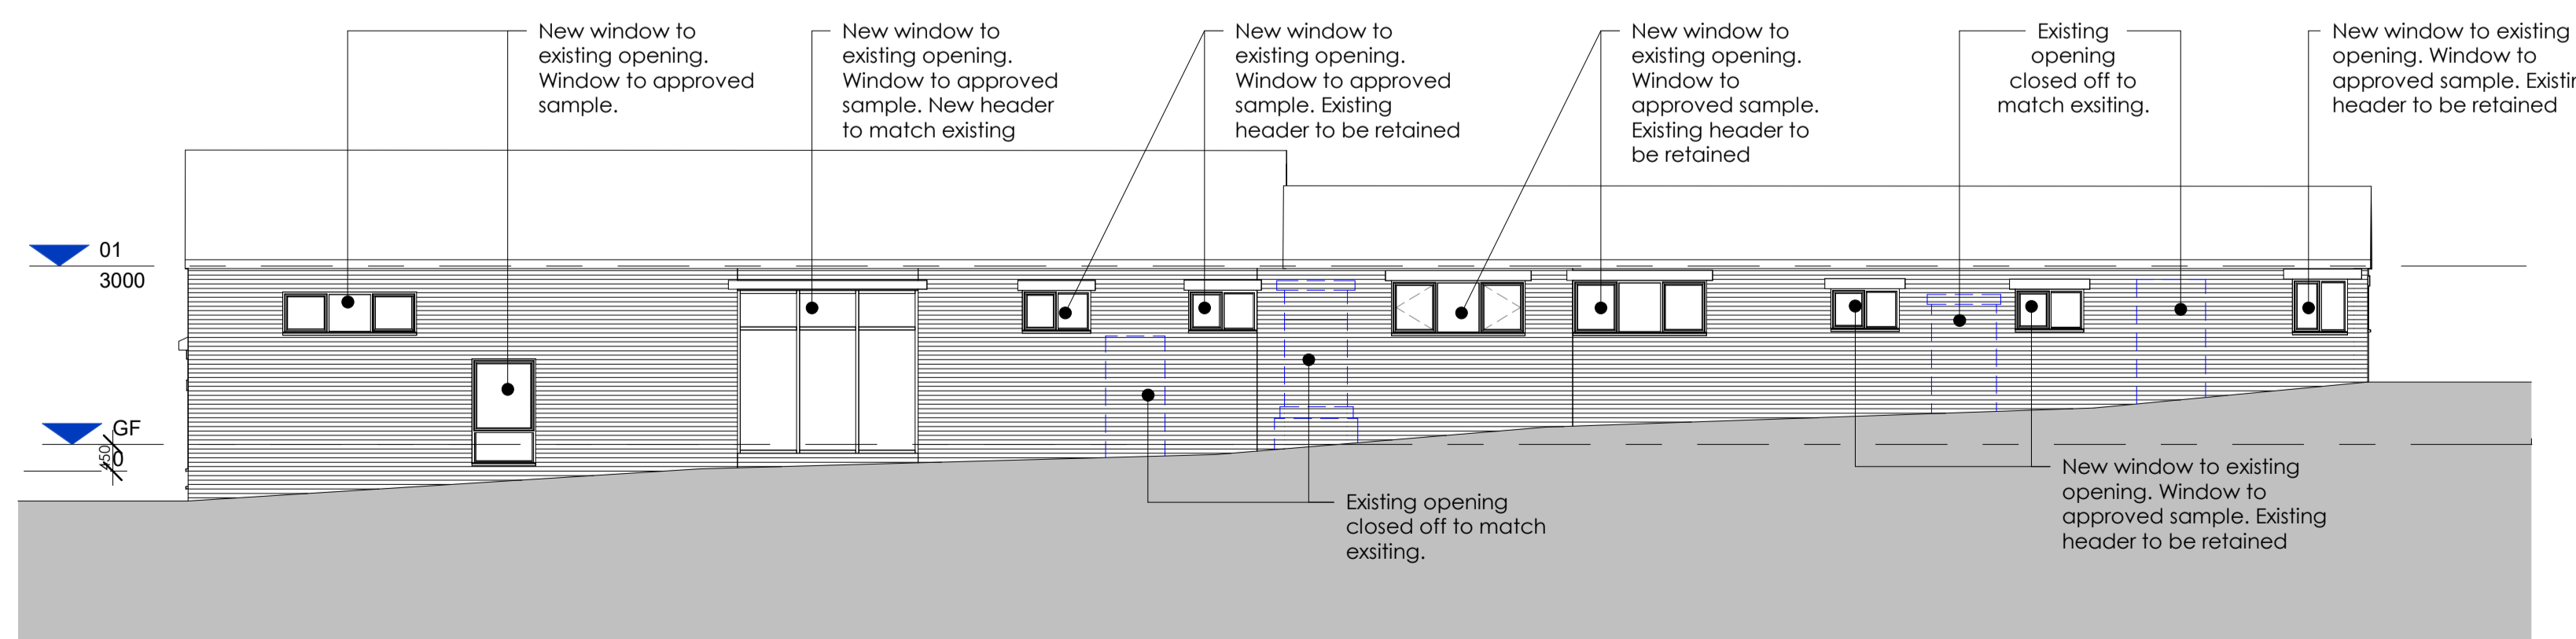

West Elevation 1 : 100

 

8 Wharf Street,
Leeds, LS2 7EQ
T: 0113 244 5038
info@den.uk.com
www.den.uk.com

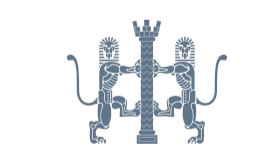

Project: Proposed Residential Development, Wigton Heath, Alwoodley, Leeds			
Client: Park Lane Homes			
Dwg Title: Proposed Elevation Sheet 01			
Date: December 2023	Scale: 1 : 100	Drawn: HSS	Checked: ADP
Project No: 3183	Size: A1	Status: Preliminary	
Draw Number: 3183-DEN-ZZ-ZZ-DR-A-4000	Revision: B		

DRAFT FOR DISCUSSION