






DIMENSIONS IN mm - DO NOT SCALE FROM DRAWING - REFER TO ANNOTATION

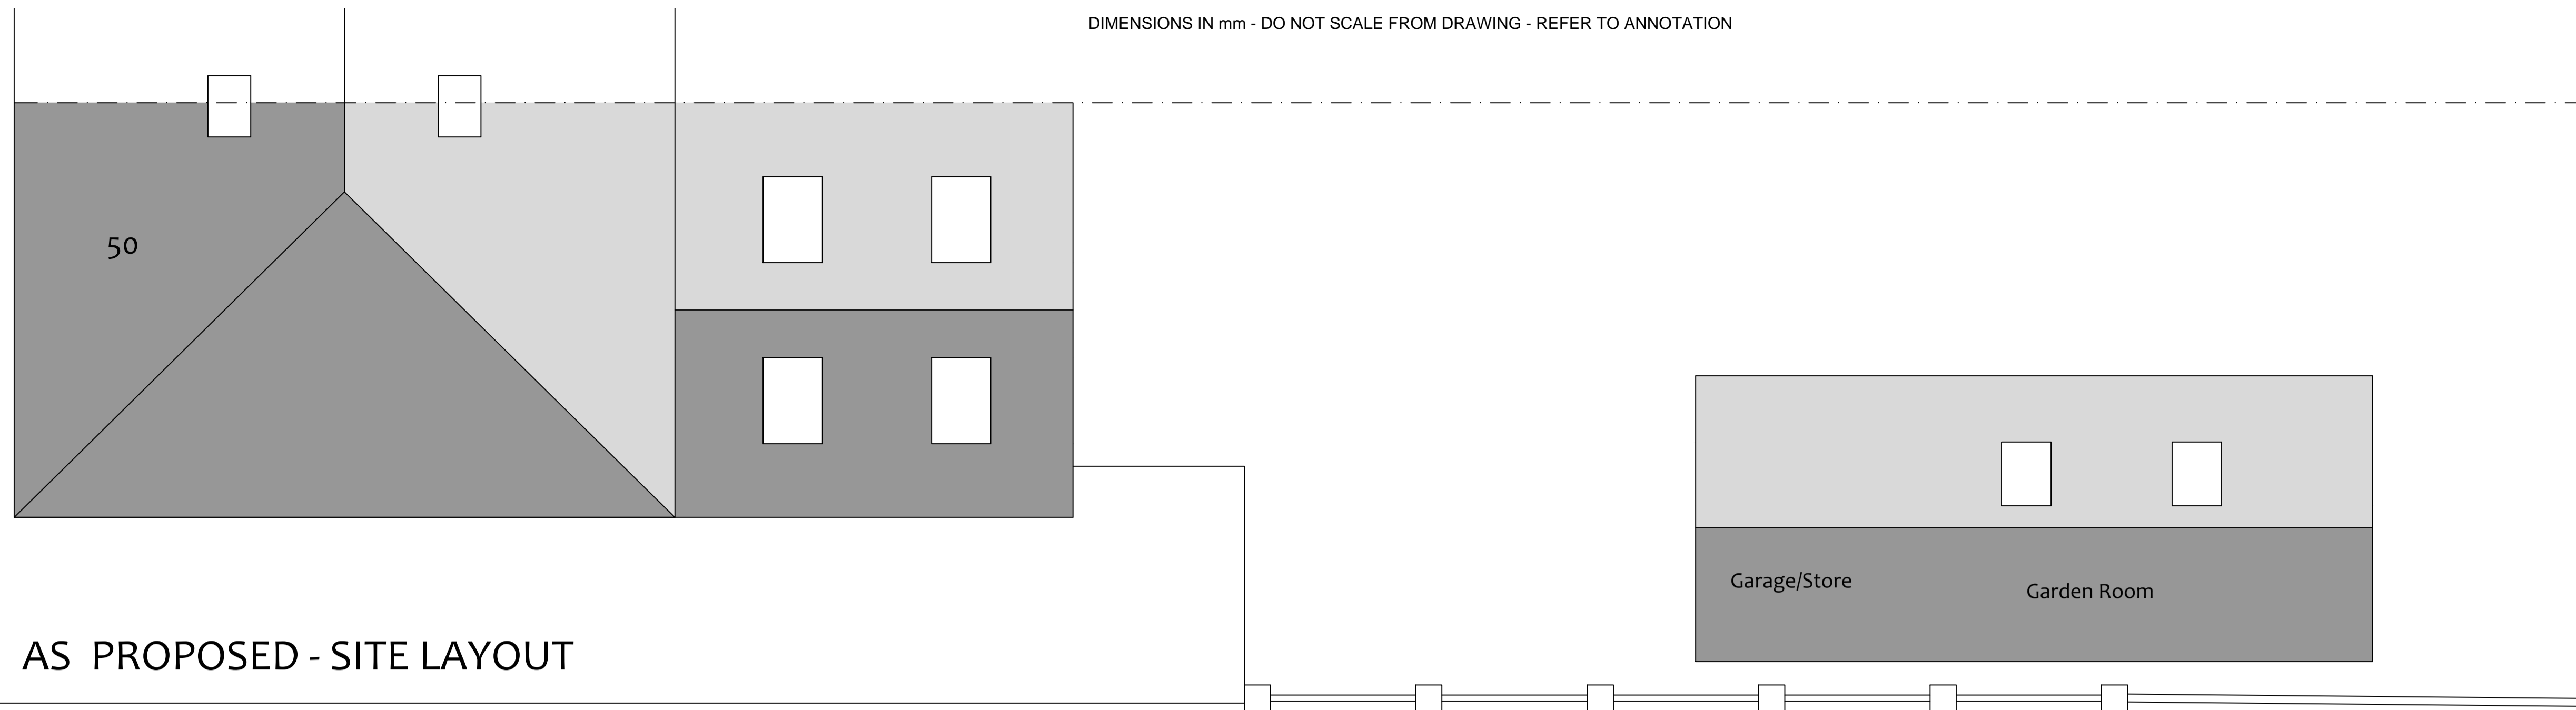


AS PROPOSED - SITE LAYOUT

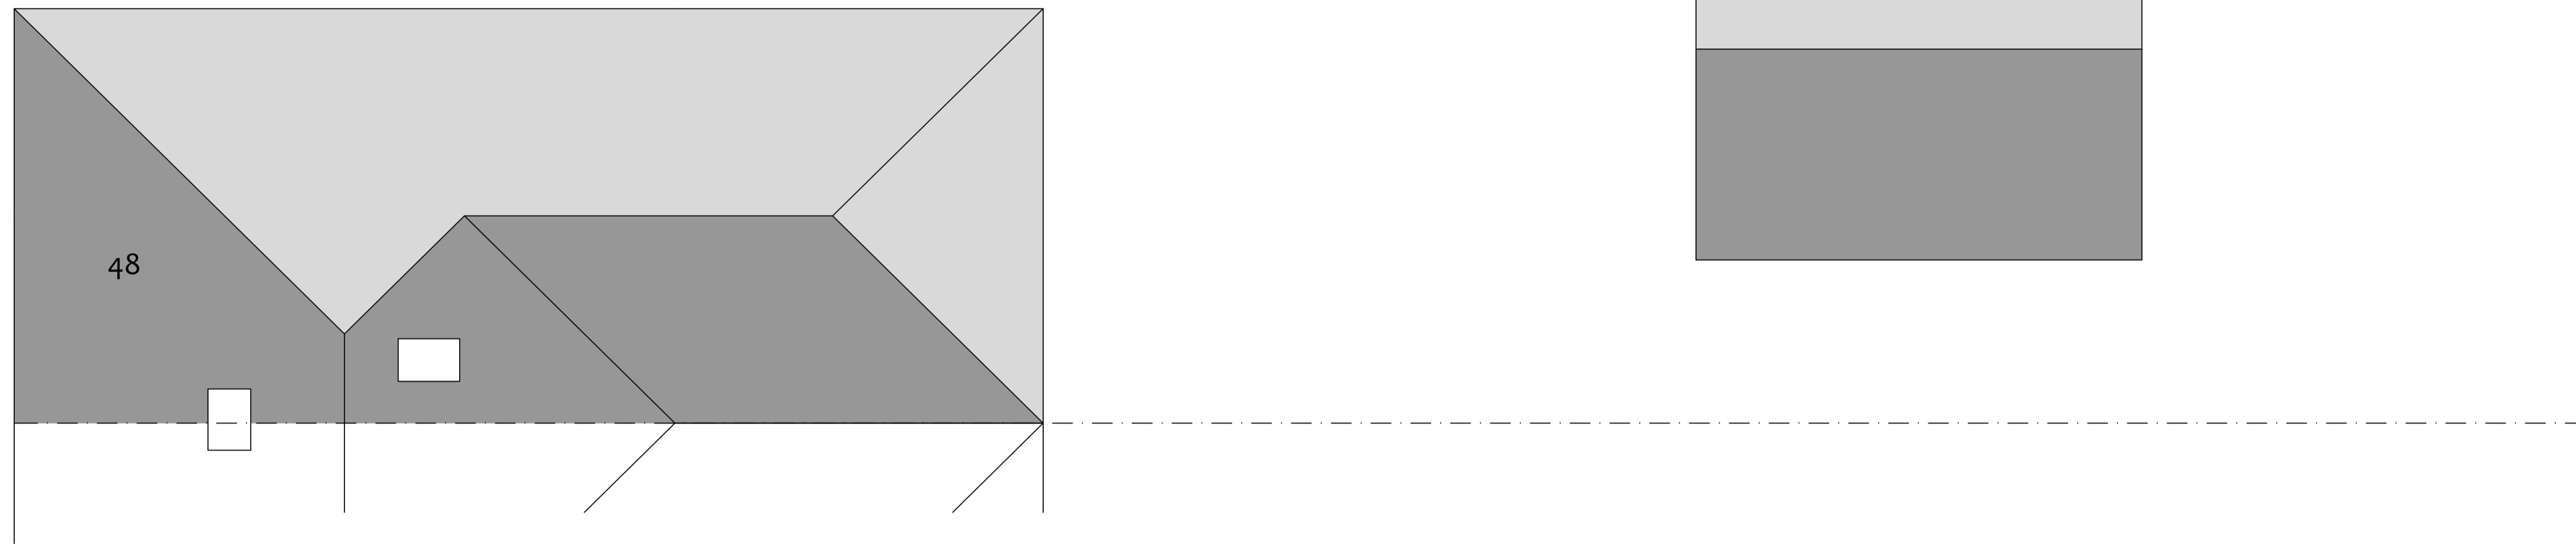


AS PROPOSED - GARAGE & GARDEN ROOM

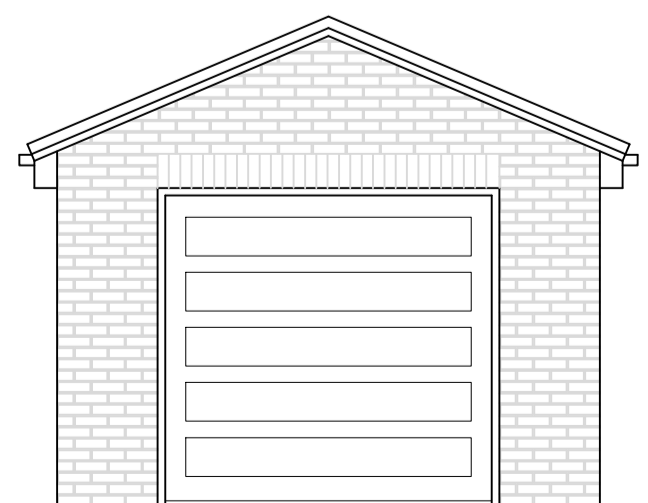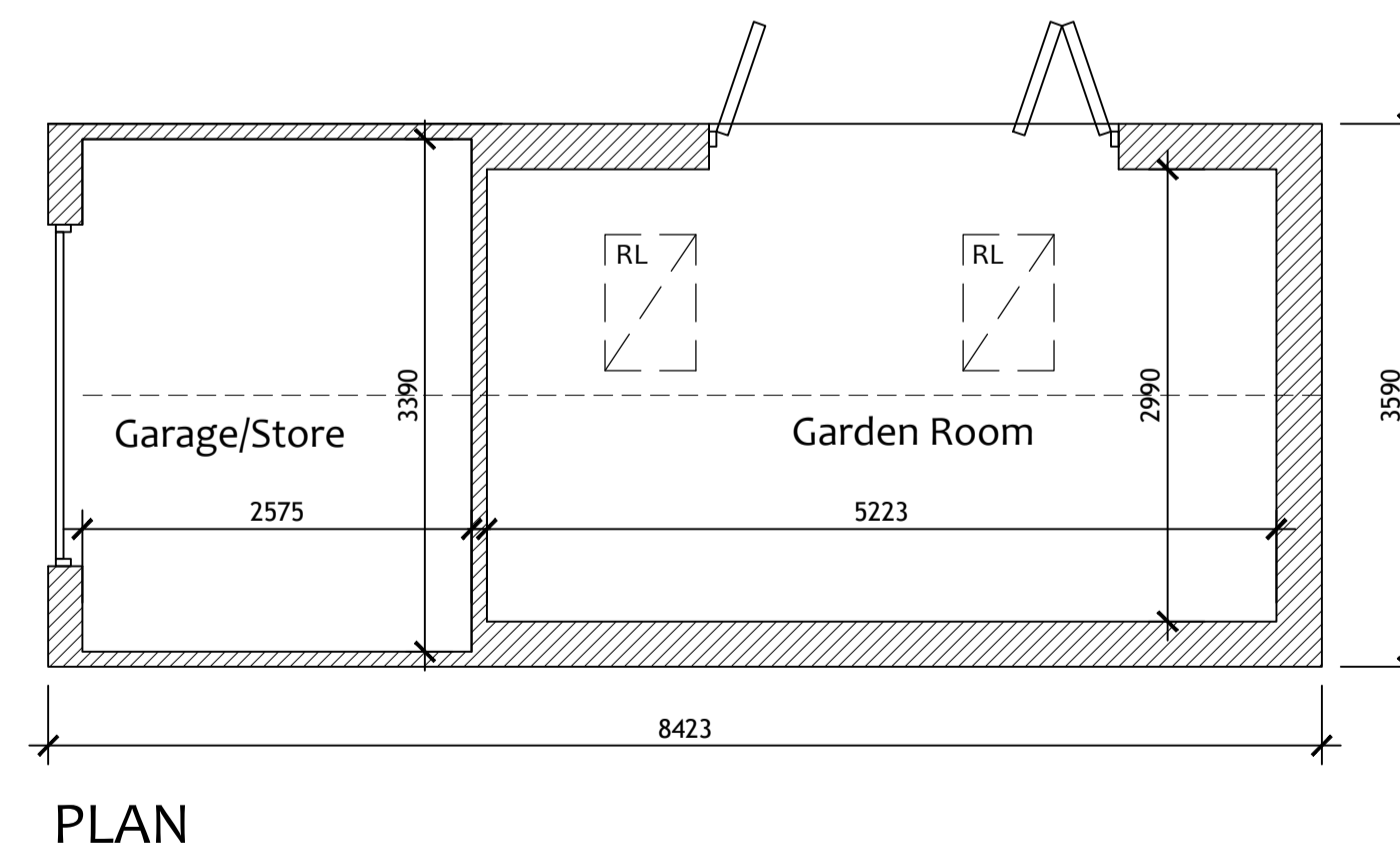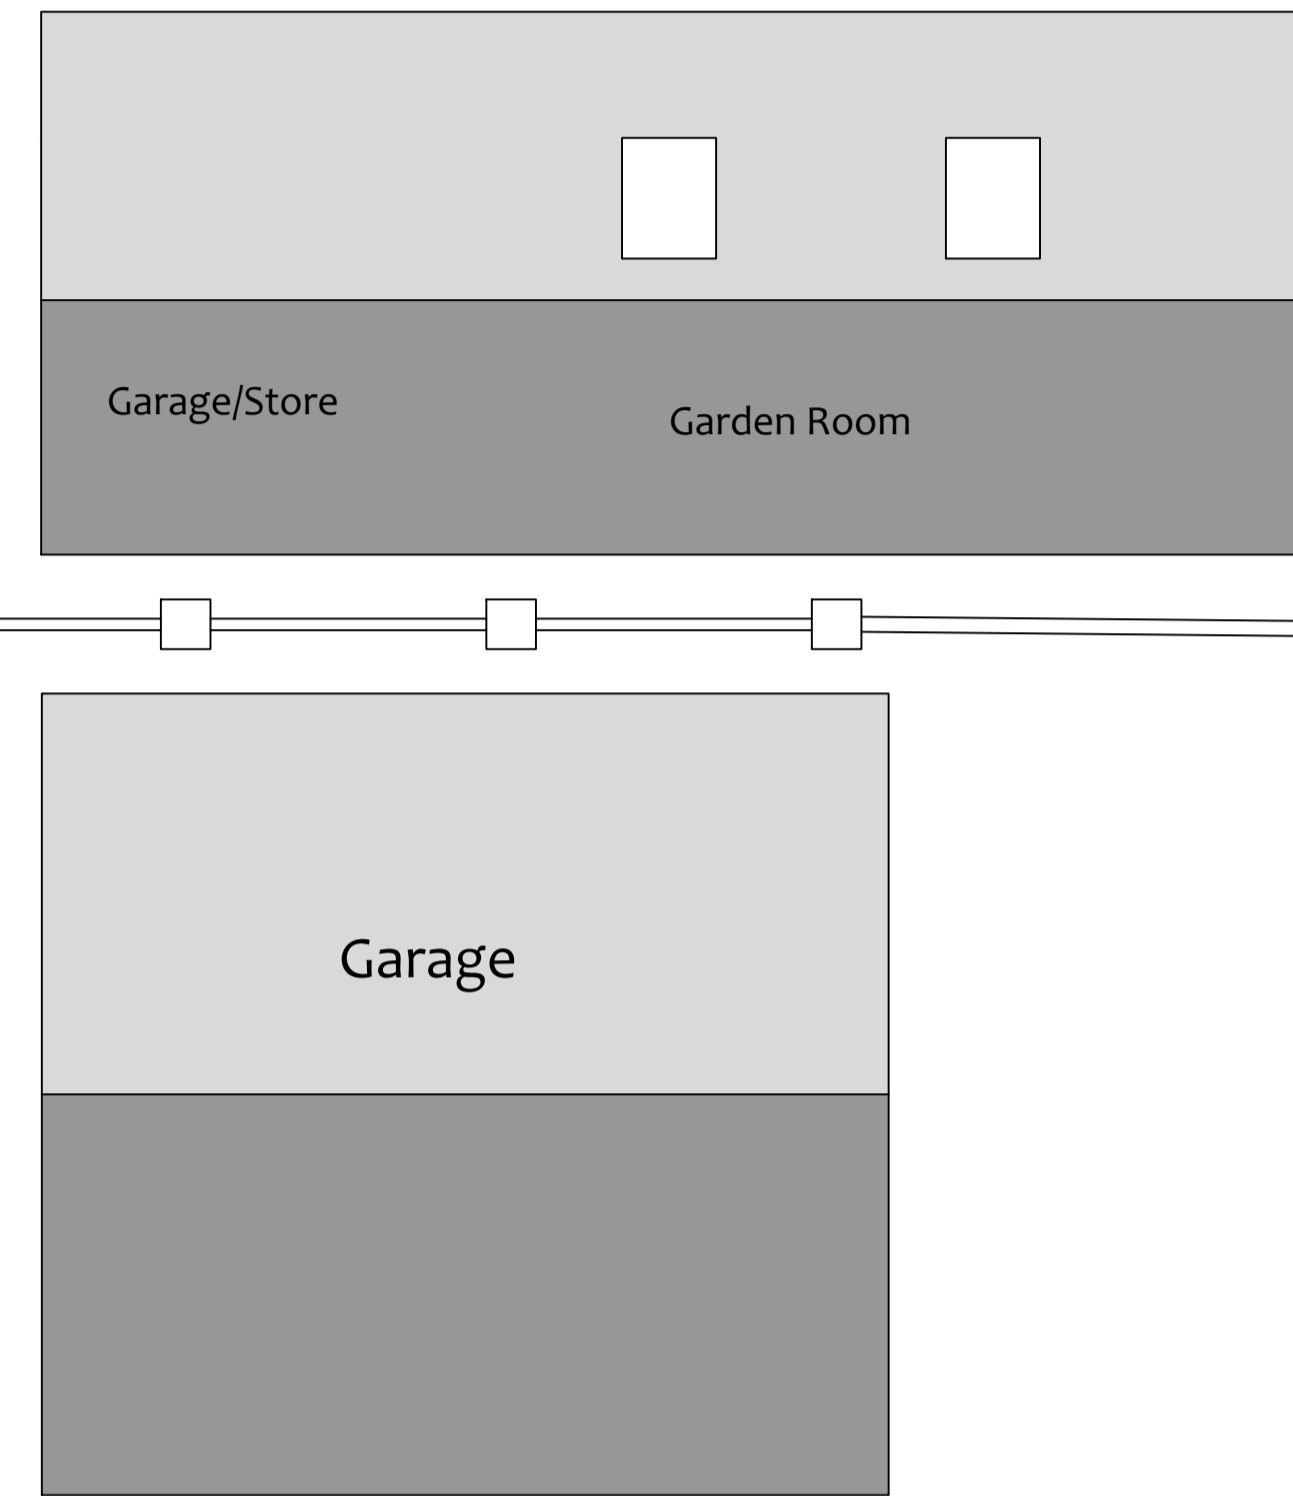


FRONT ELEVATION

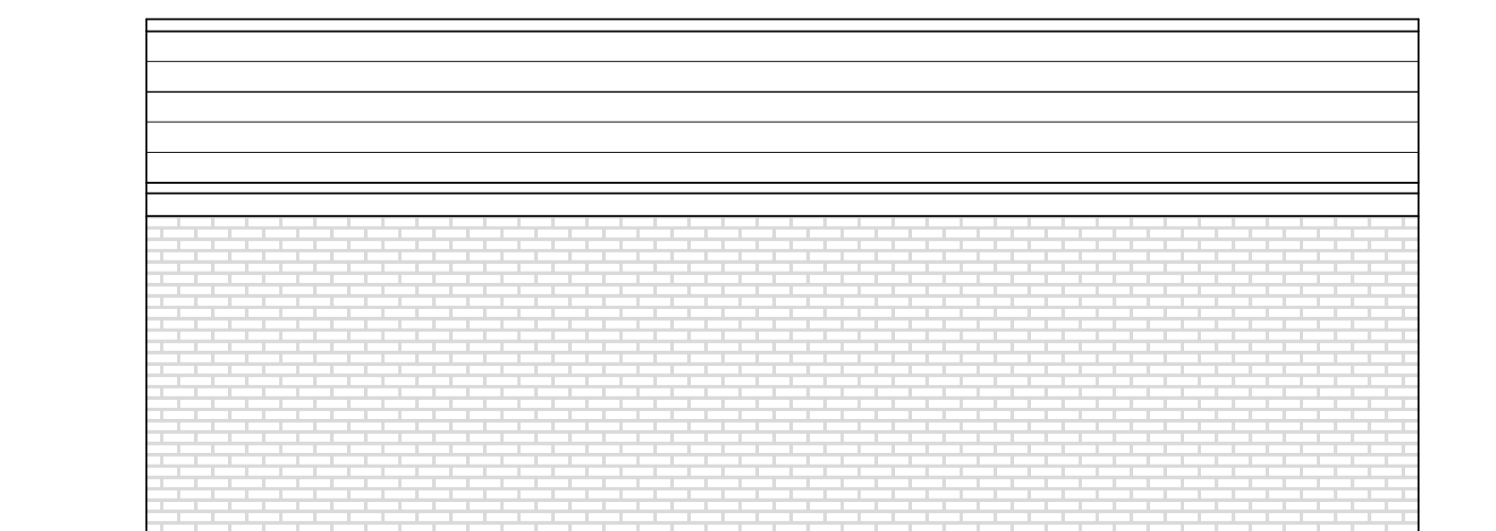

BOUNDARY ELEVATION

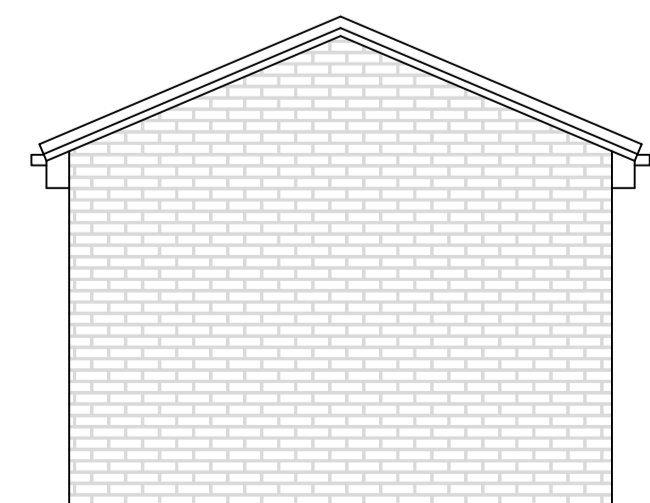

REAR ELEVATION

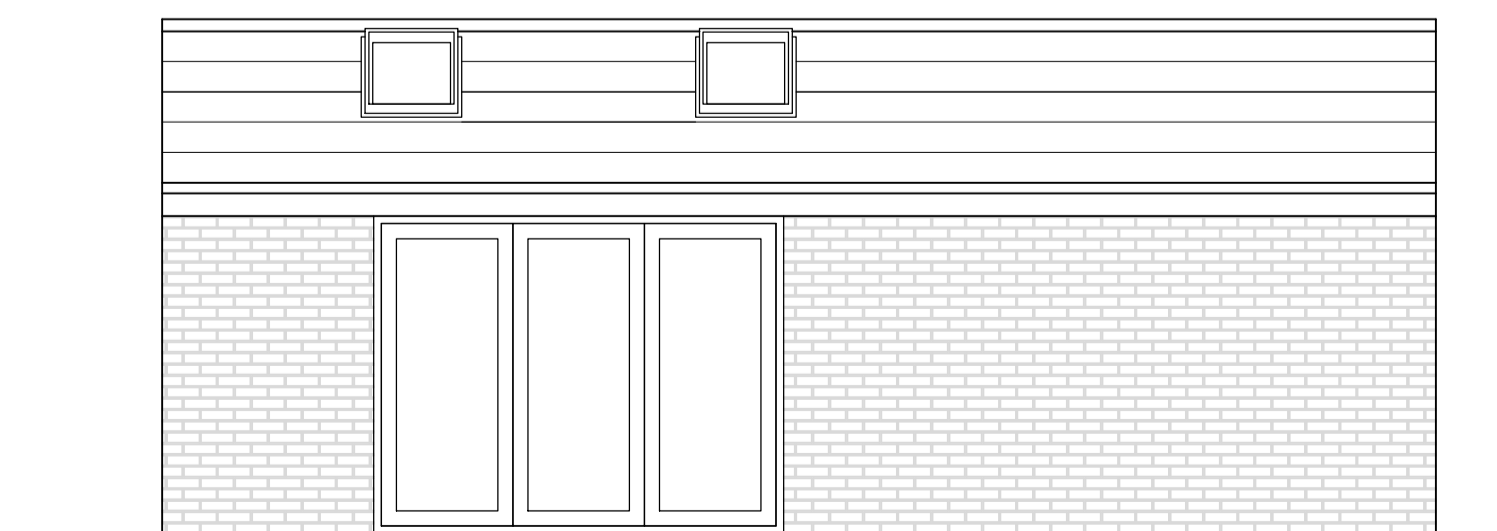

GARDEN ELEVATION

ProMan Consultancy Ltd.
 637 DENBY DALE ROAD
 CALDER GROVE
 WAKEFIELD
 WF4 3DL
 Tel: 01924 279307
 Mobile: 07985 043318

PROJECT MANAGEMENT & ARCHITECTURAL SERVICES
 Web: www.promanconsultancy.co.uk EMAIL: info@promanconsultancy.co.uk

Project: Mr & Mrs Callaghan 50 Woodland Hill Leeds LS15 7DG		
Drawing Title: As Proposed		
Drawn: DK	Date: Jan 24	Scale: 1:50 @ A1
Project No. 1524	Drawing No. 1524-02	Revision: 02