


ALL DIMENSIONS ARE IN mm UNLESS NOTED OTHERWISE

N.G.R E: 528426 N: 165645

NOTES:

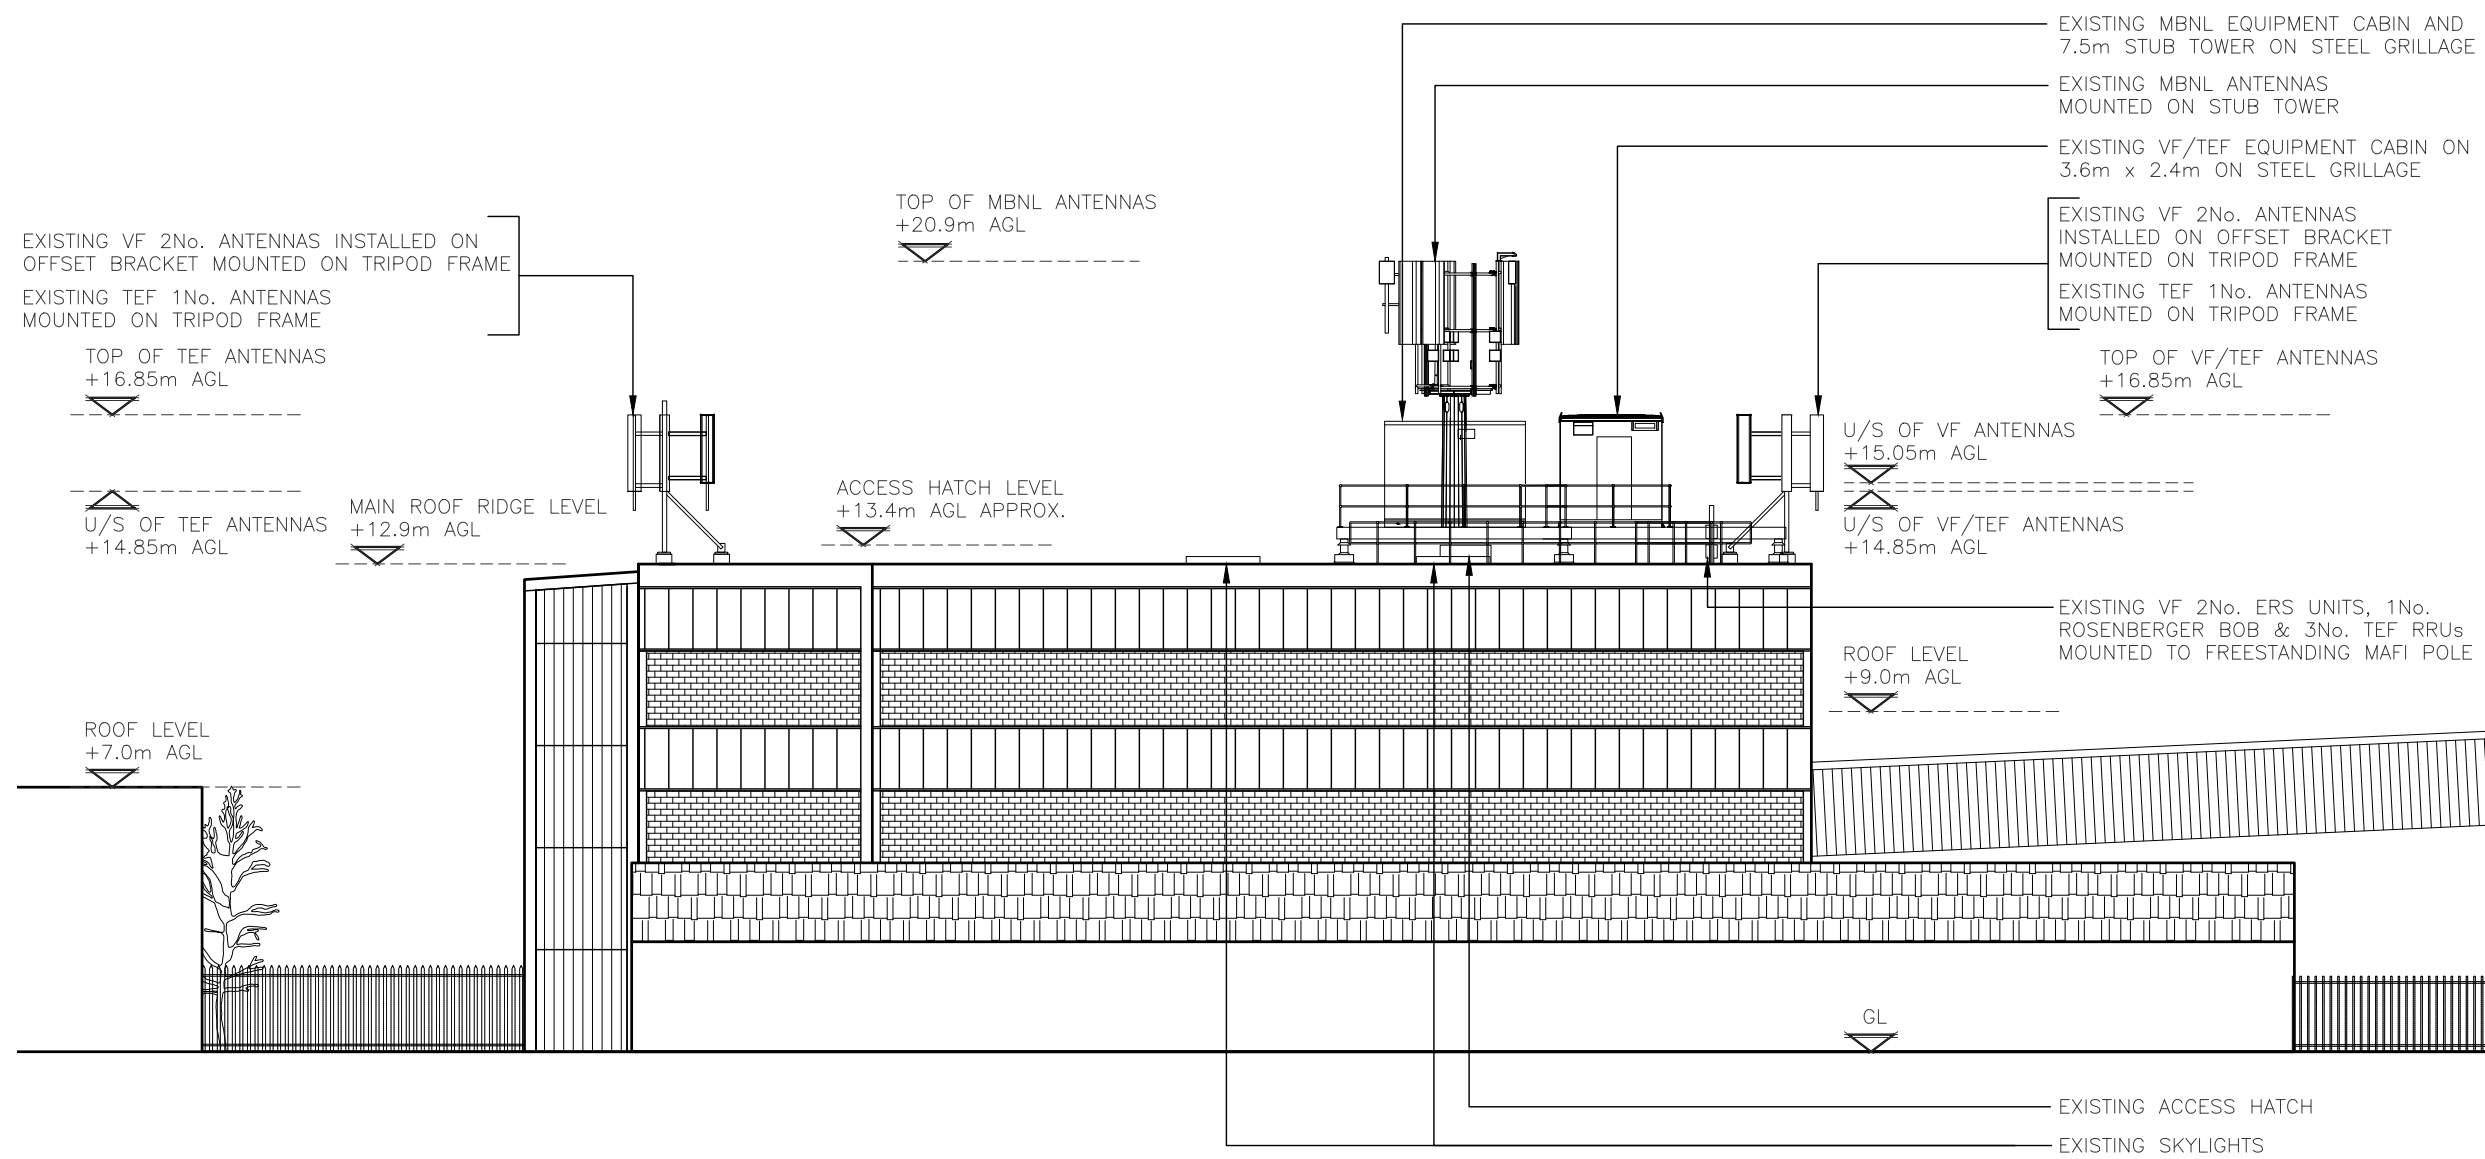

EXISTING NORTH-WEST ELEVATION
(1:200)

B	Additional Elevations	AA	WHT	06.11.2023
A	Issued for Approval	DAG	WHT	16.12.2022
REV	MODIFICATION	BY	CH	DATE



WHP Telecoms LTD
Faraday Court
401 Faraday Street
Birchwood Park
Warrington WA3 6GA
Tel: 01925 424100 Fax: 01925 424101
e-mail: info@whptelecoms.com



Cell Name	Opt.
EDES BUSINESS PARK	-

Cell ID No		
CORNERSTONE	VMO2	VF
14933822	16386	78198_11

Site Address / Contact Details
EDES BUSINESS PARK
RESTMOR WAY
WALLINGTON
SURREY
SM6 7AH

Drawing Title:
EXISTING ADDITIONAL ELEVATIONS 3 OF 3

Purpose of issue:	PLANNING	Dwg Rev:
Drawing Number:	306	B

Surveyed By:	Original Sheet Size:	Pack Issue:
WHP	A3	C

Drawn:	Date:	Checked:	Date:	
AA	06.11.2023	WHT	06.11.2023	C