




1 Existing Plan
1:50 @ A3



2 Existing Front Elevation
1:50 @ A3

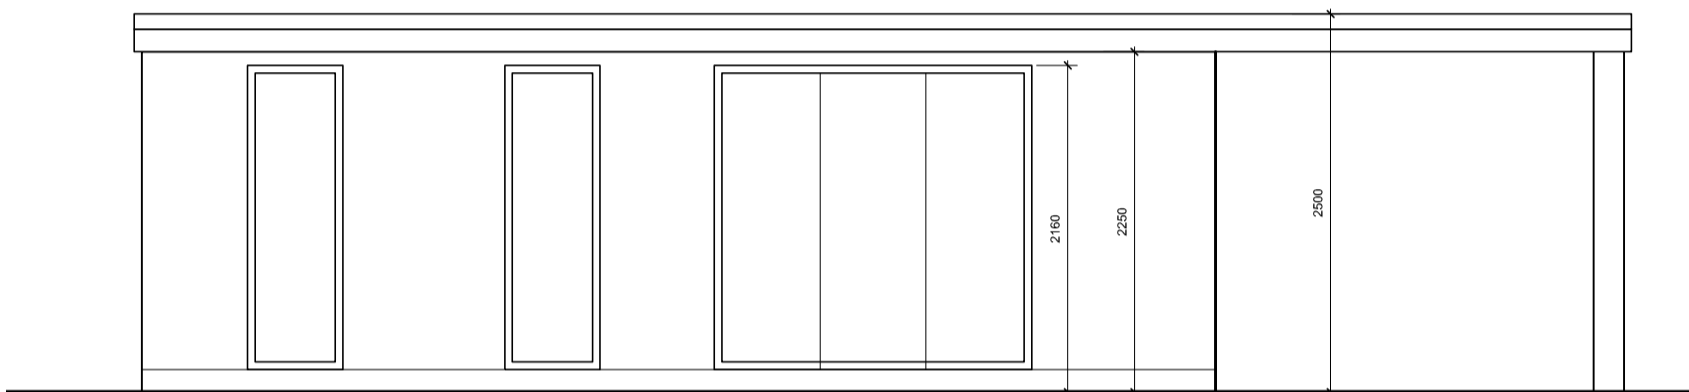

3 Existing Rear Elevation
1:50 @ A3

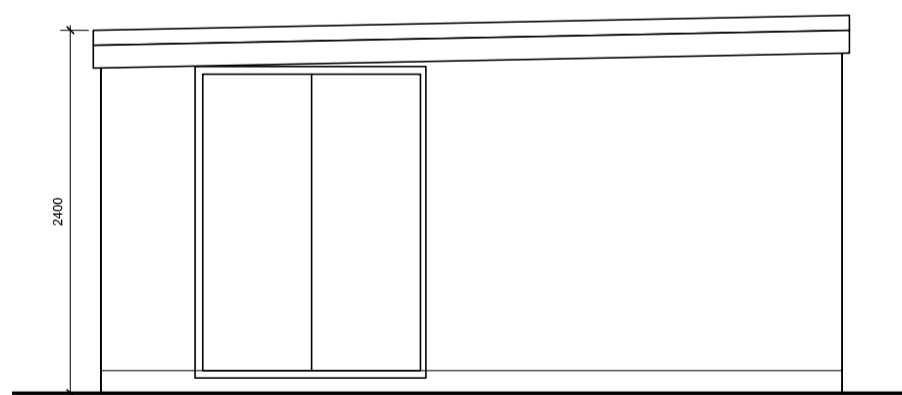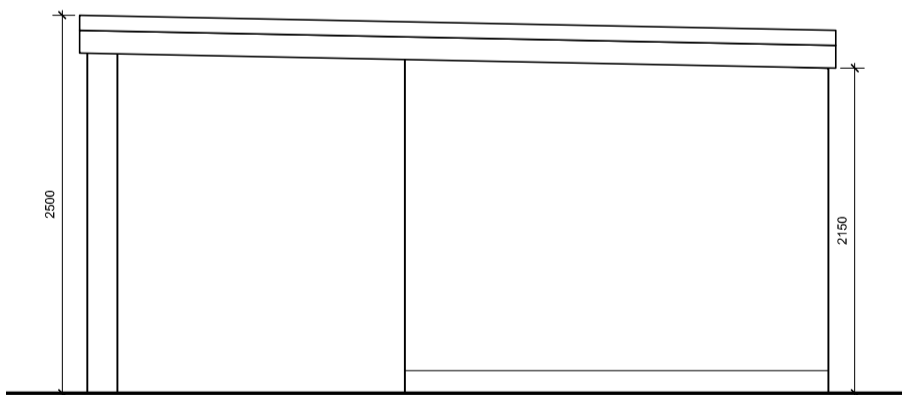

4 Existing Side Elevation
1:50 @ A3

5 Existing Side Elevation
1:50 @ A3

General notes

Do not scale from this drawing.
All dimensions are to be checked on site prior to commencing the construction of any element of the works or manufacture of any elements.
All dimensions are in millimeters.
All construction to comply with all current British Standards and Building Regulations requirements.

Drawing notes

REVISION	DESCRIPTION	DATE
P1	ISSUED FOR PLANNING	09 Feb 2024

DRAWING	Existing Plan and Elevation	SCALE	1:100 @ A3
		DATE	Feb 2024
PROJECT	58 Lynwood Drive Worcester Park KT4 7AE	DRAWN	KP
		CADFILE	101_SK_001
CLIENT	Katie Robinson		
DRAWING No	101_SK_001	Rev:	P1
STATUS	PLANNING		

