




1 Proposed Plan
1:50 @ A3

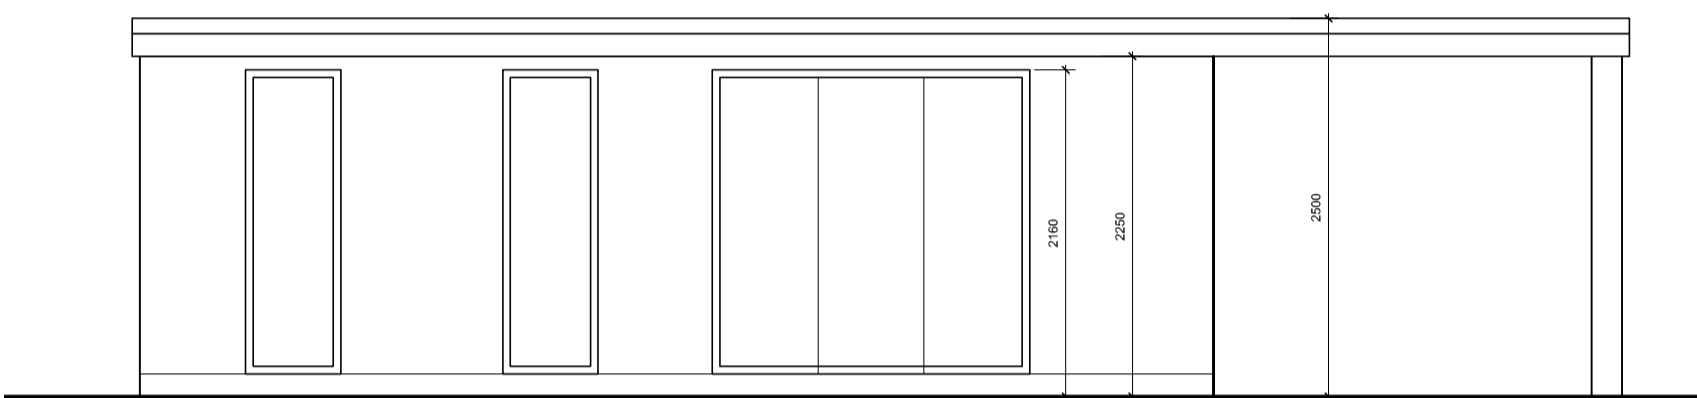


2 Proposed Front Elevation
1:50 @ A3

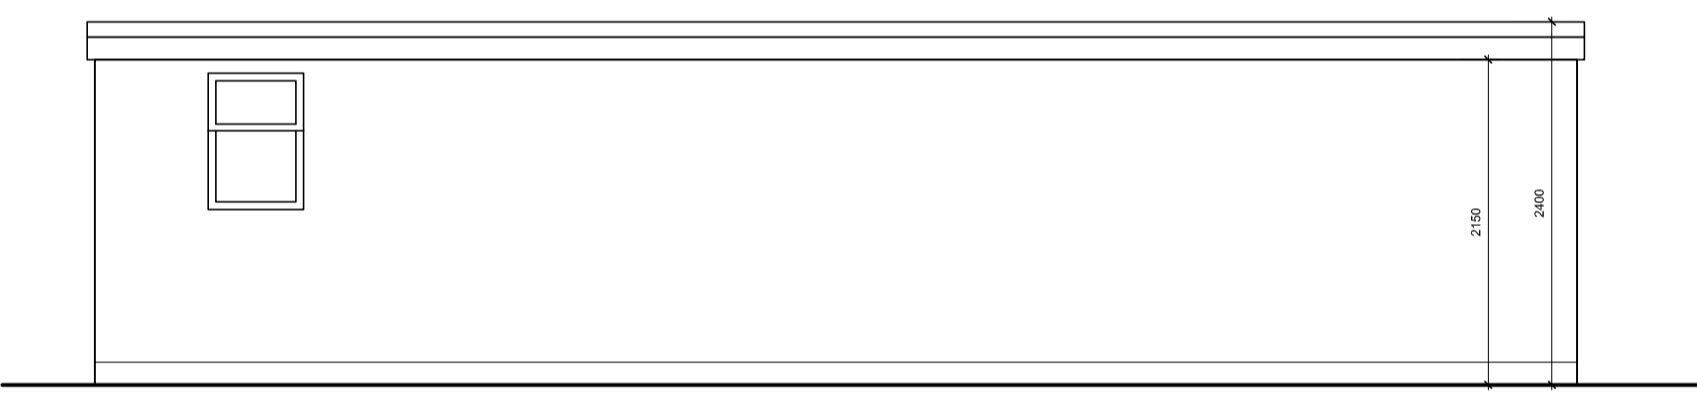

3 Proposed Rear Elevation
1:50 @ A3

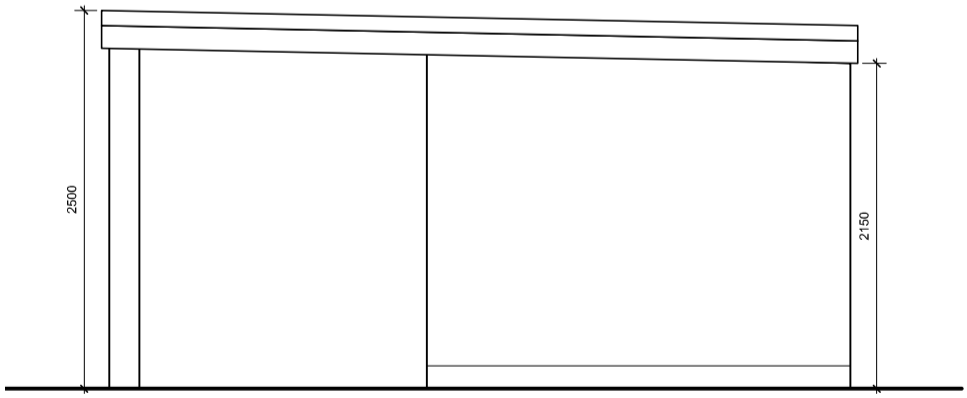

4 Proposed Side Elevation
1:50 @ A3

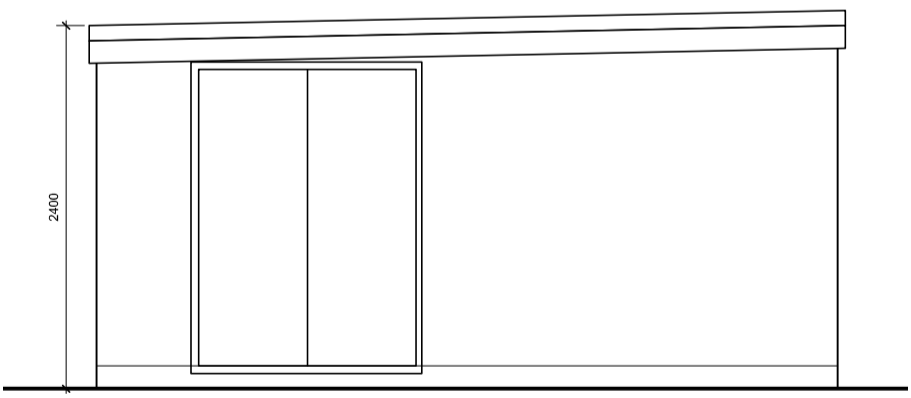

5 Proposed Side Elevation
1:50 @ A3

General notes
Do not scale from this drawing.
All dimensions are to be checked on site prior to commencing the construction of any element of the works or manufacture of any elements.
All dimensions are in millimeters.
All construction to comply with all current British Standards and Building Regulations requirements.

Drawing notes

REVISION	DESCRIPTION	DATE
P1	ISSUED FOR PLANNING	09 Feb 2024

DRAWING Proposed Plan and Elevation SCALE 1:100 @ A3
DATE Feb 2024
PROJECT 58 Lynwood Drive DRAWN KP
Worcester Park CADFILE 101_SK_001
KT4 7AE

CLIENT Katie Robinson

DRAWING No 101_SK_002 Rev: P1

STATUS PLANNING

