



Existing East Facade

Proposed East Facade

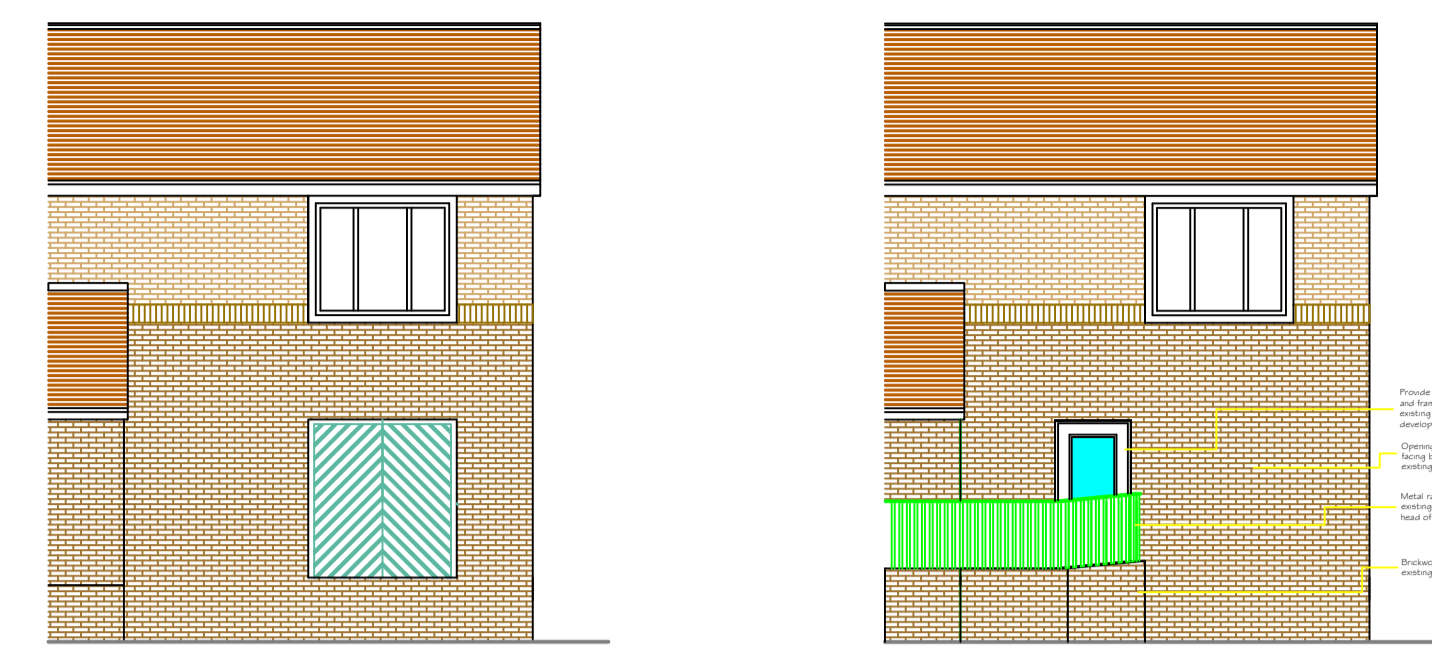


Existing South Facade


Proposed South Facade

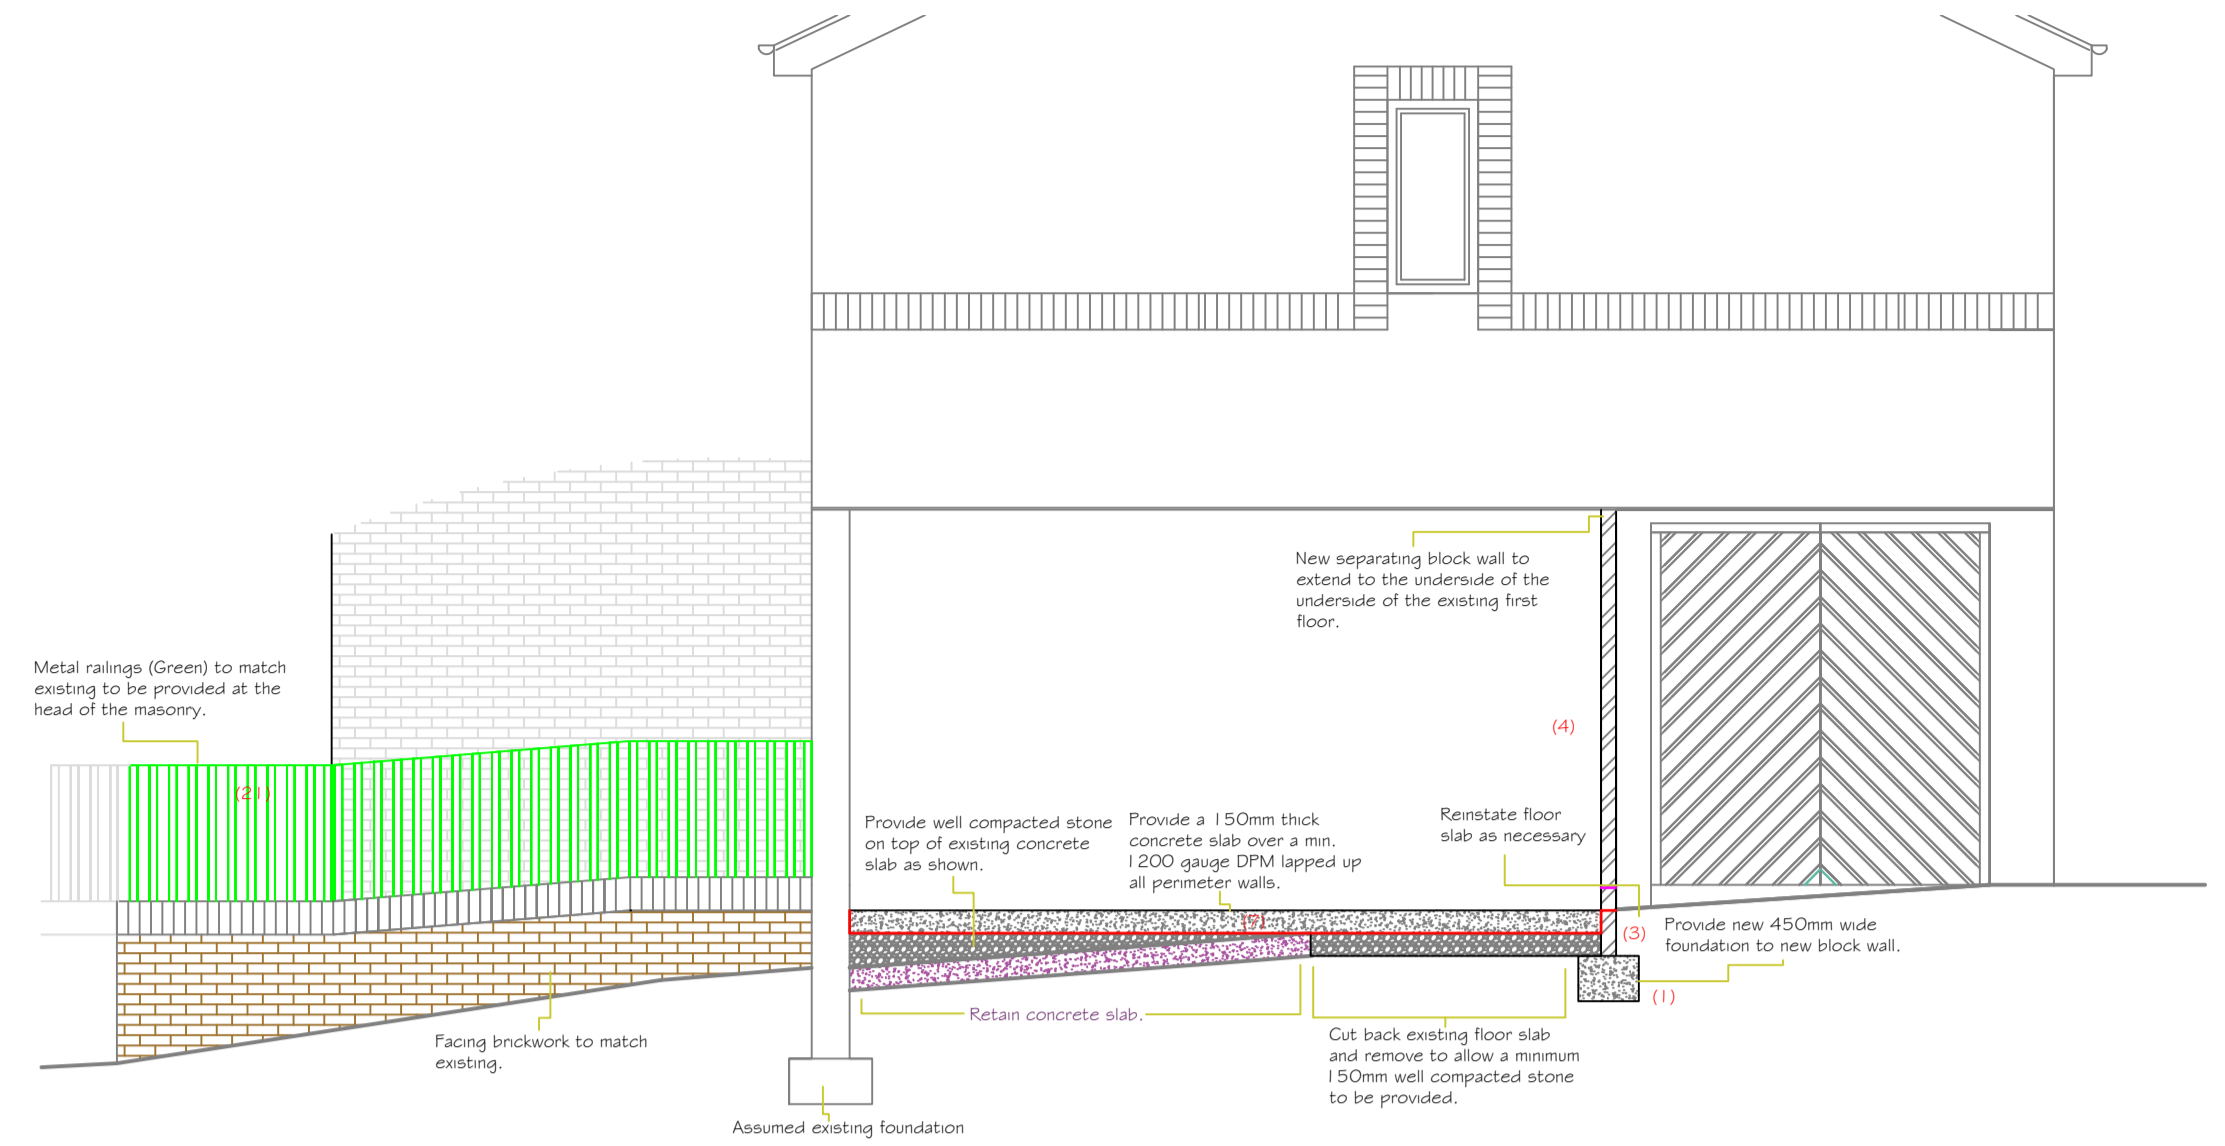


Section - Bin Store

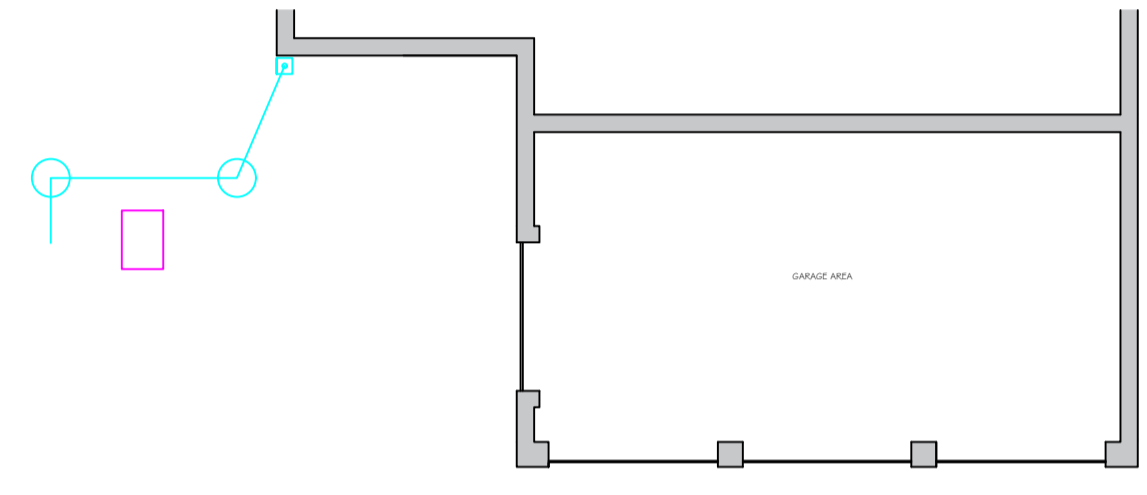


Existing Garage Layout

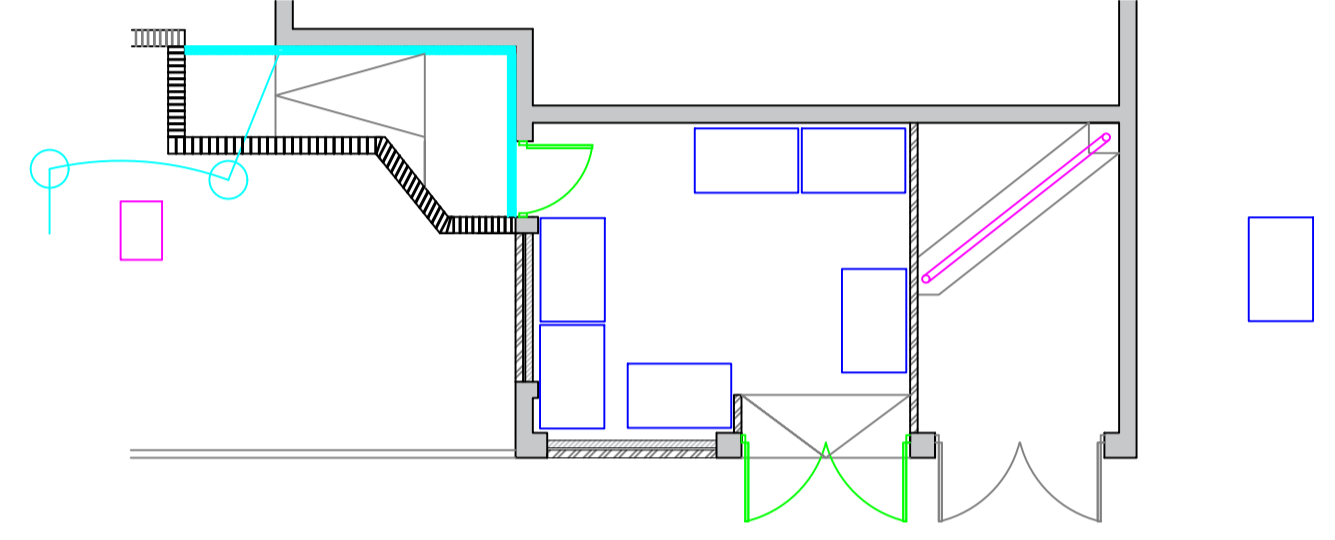

Proposed Bin Store Layout

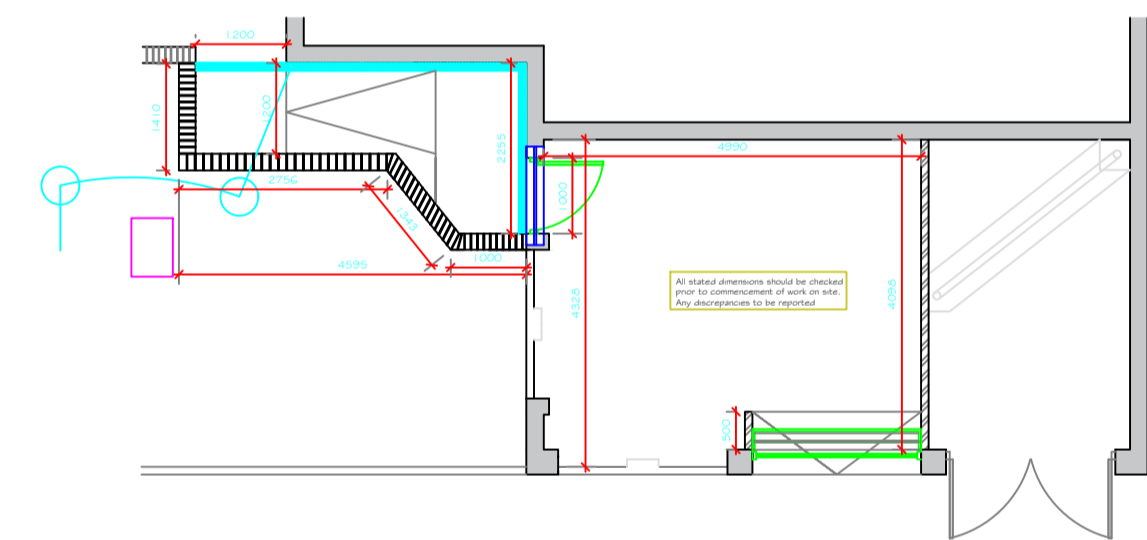


Proposed Bin Store - Dimensions

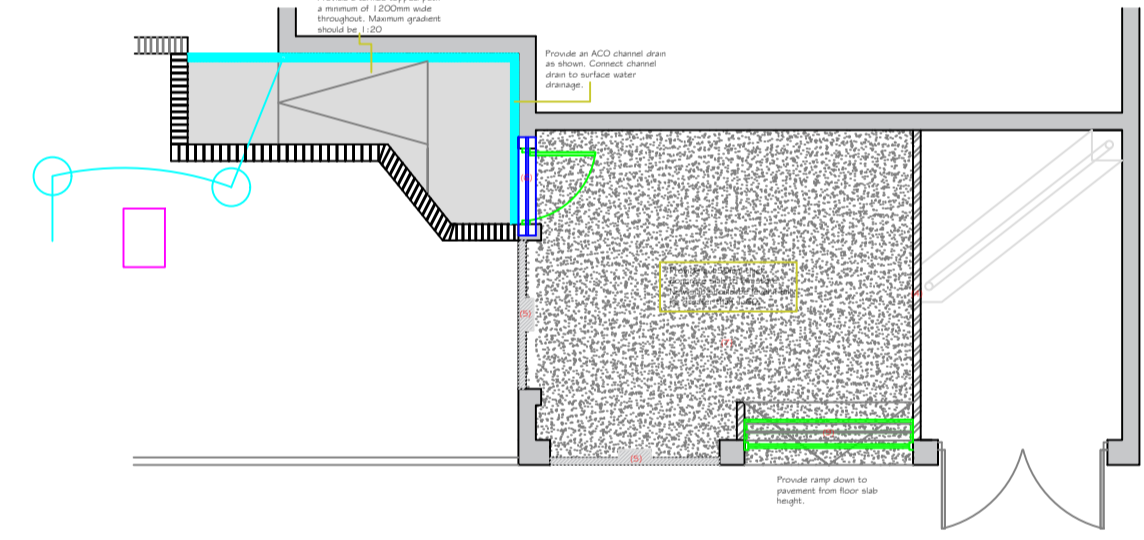

Proposed Bin Store Layout



Proposed Block Plan @ 1:500

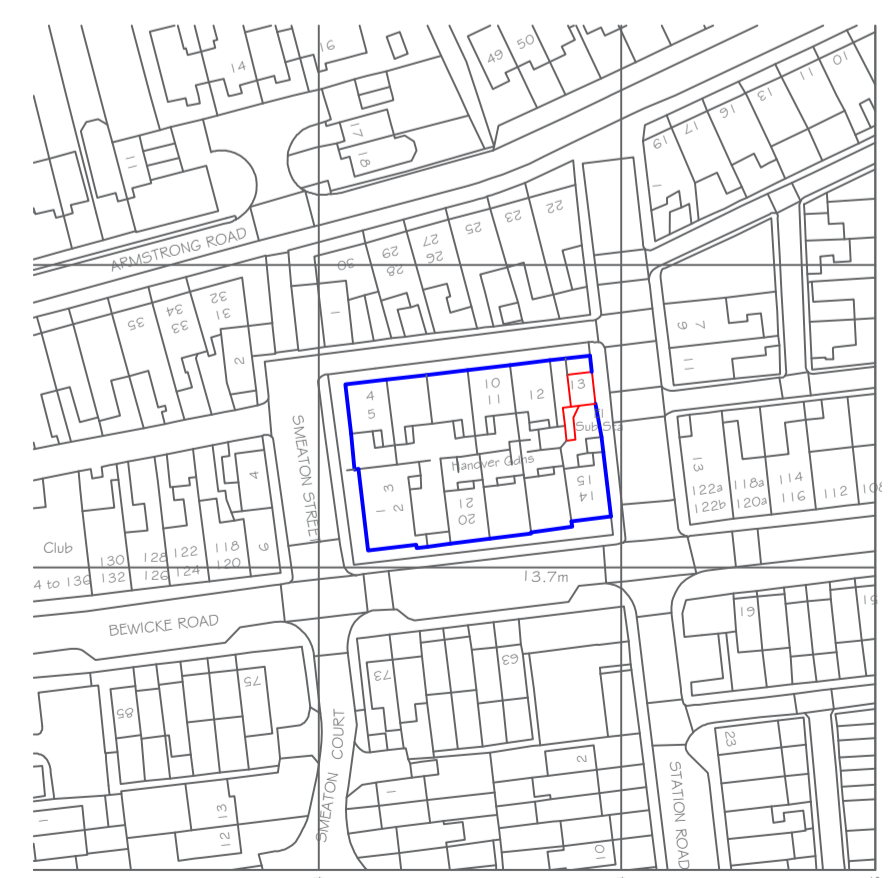

Location Site Plan @ 1:1250



Existing Block Plan @ 1:500



Xpan Design Ltd
 10 Cotcliffe Way, Nunthorpe, Middlesbrough TS7 0RS

Drawn: KJS	Client: City Builders NE Ltd	Scale: 1:100
Checked: LS	Address: Hanover Gardens	Revision: A1 Rev A
		Revision: Ref: 123/23

Project: Alterations to existing garage to form a bin store including associated access path, fence, side entrance door, replacement roller shutter and block up 1 no. timber access door