



Left Side Elevation - 03 | 1:50 @ A4

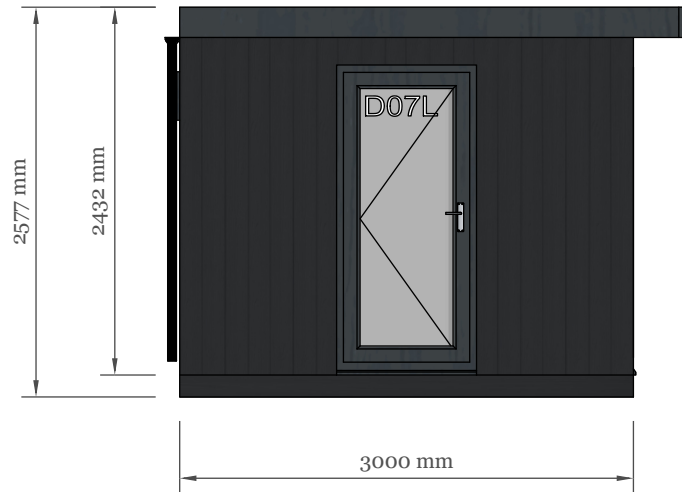

Roof Plan - 01 | 1:100 @ A4



Right Side Elevation - 04 | 1:50 @ A4

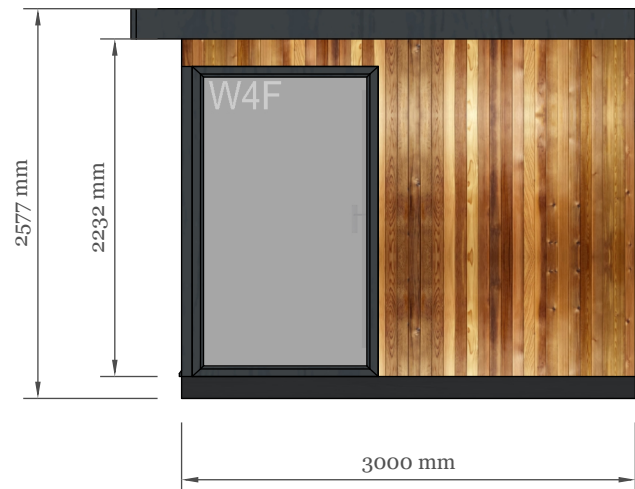

Client Name:
Edmund and Deborah Mohan

Project Address:
2 Abbey Cottages, Abbey Precinct,
Church Street, Tewksbury, GL20 5SR

Notes:
Dimensions are based on the structural timber frame

Drawing Title: Left & Right Elevations	
Drawing Number:	Page Number: 05
Revision: A	Date Drawn: 24/01/2024
Scale: 1:50 @ A4	Drawn By: SR



Scaled Bar 1:50