



Roof Plan - 01 | 1:50 @ A4

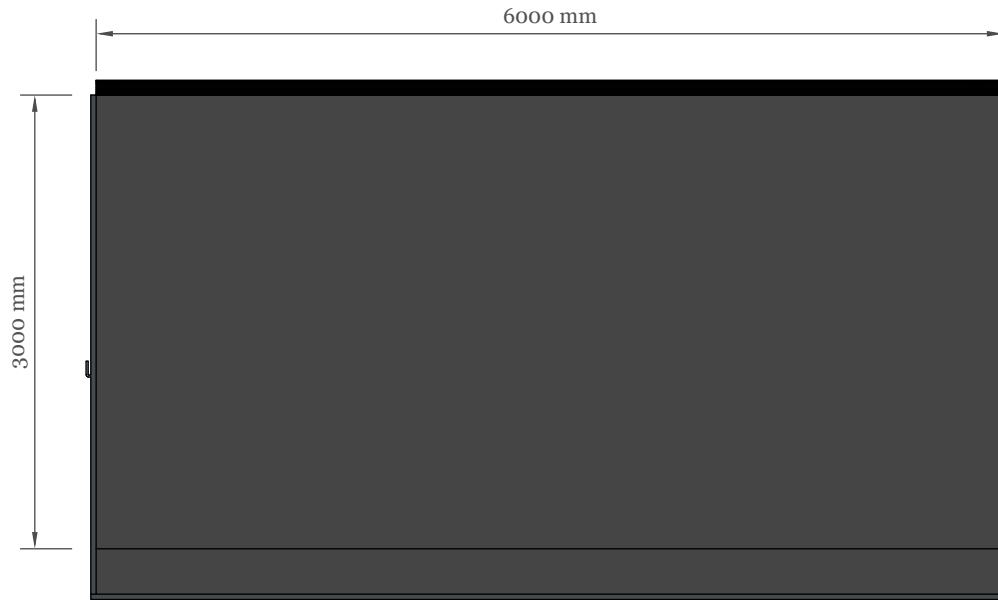

Floor Plan - 02 | 1:50 @ A4

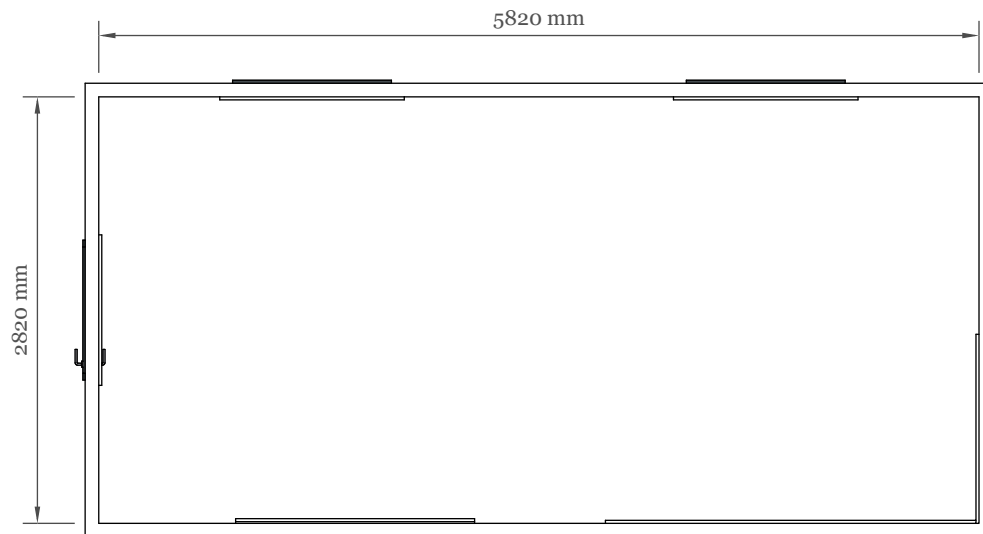

Client Name:
Edmund and Deborah Mohan

Project Address:
2 Abbey Cottages, Abbey Precinct,
Church Street, Tewksbury, GL20 5SR

Notes:
Dimensions are based on the structural timber frame

Drawing Title: Plan	
Drawing Number:	Page Number: 03
Revision: A	Date Drawn: 24/01/2024
Scale: 1:50 @ A4	Drawn By: SR



Scaled Bar 1:50