



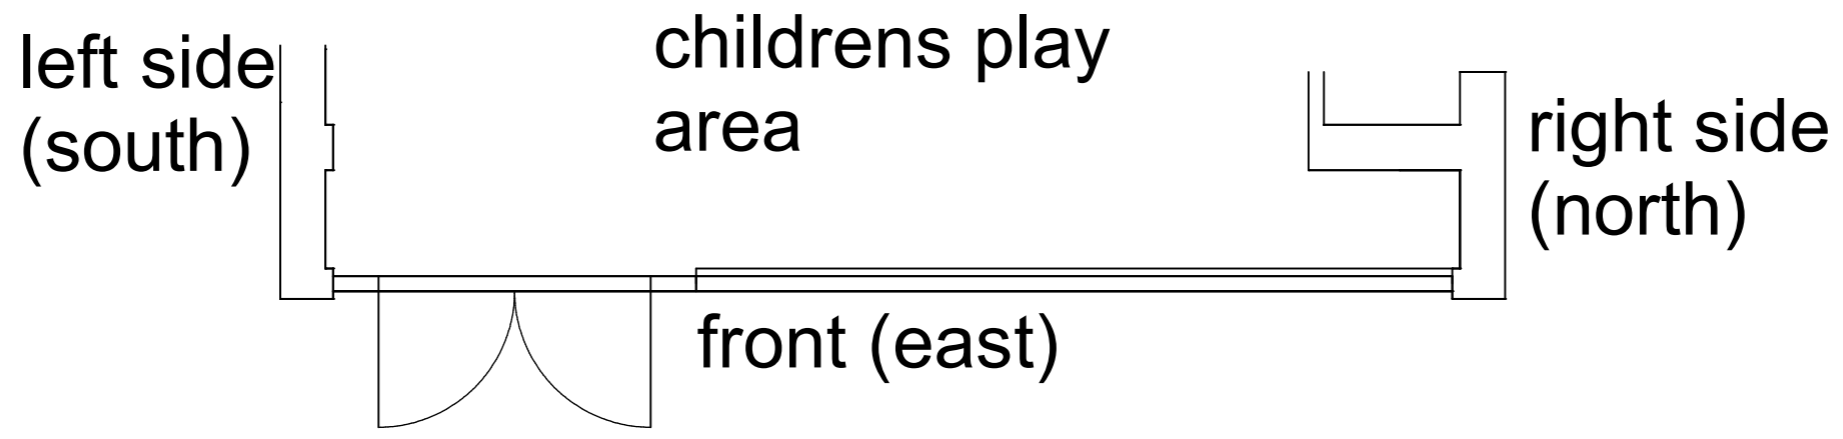

EXISTING ELEVATIONS SCALE 1:50@a3,
 Harlequin Out Of School Clubs, 136 London Road, Southborough, Tunbridge Wells, TN4 0PL,
 PAGE 1 date 07.02.2024

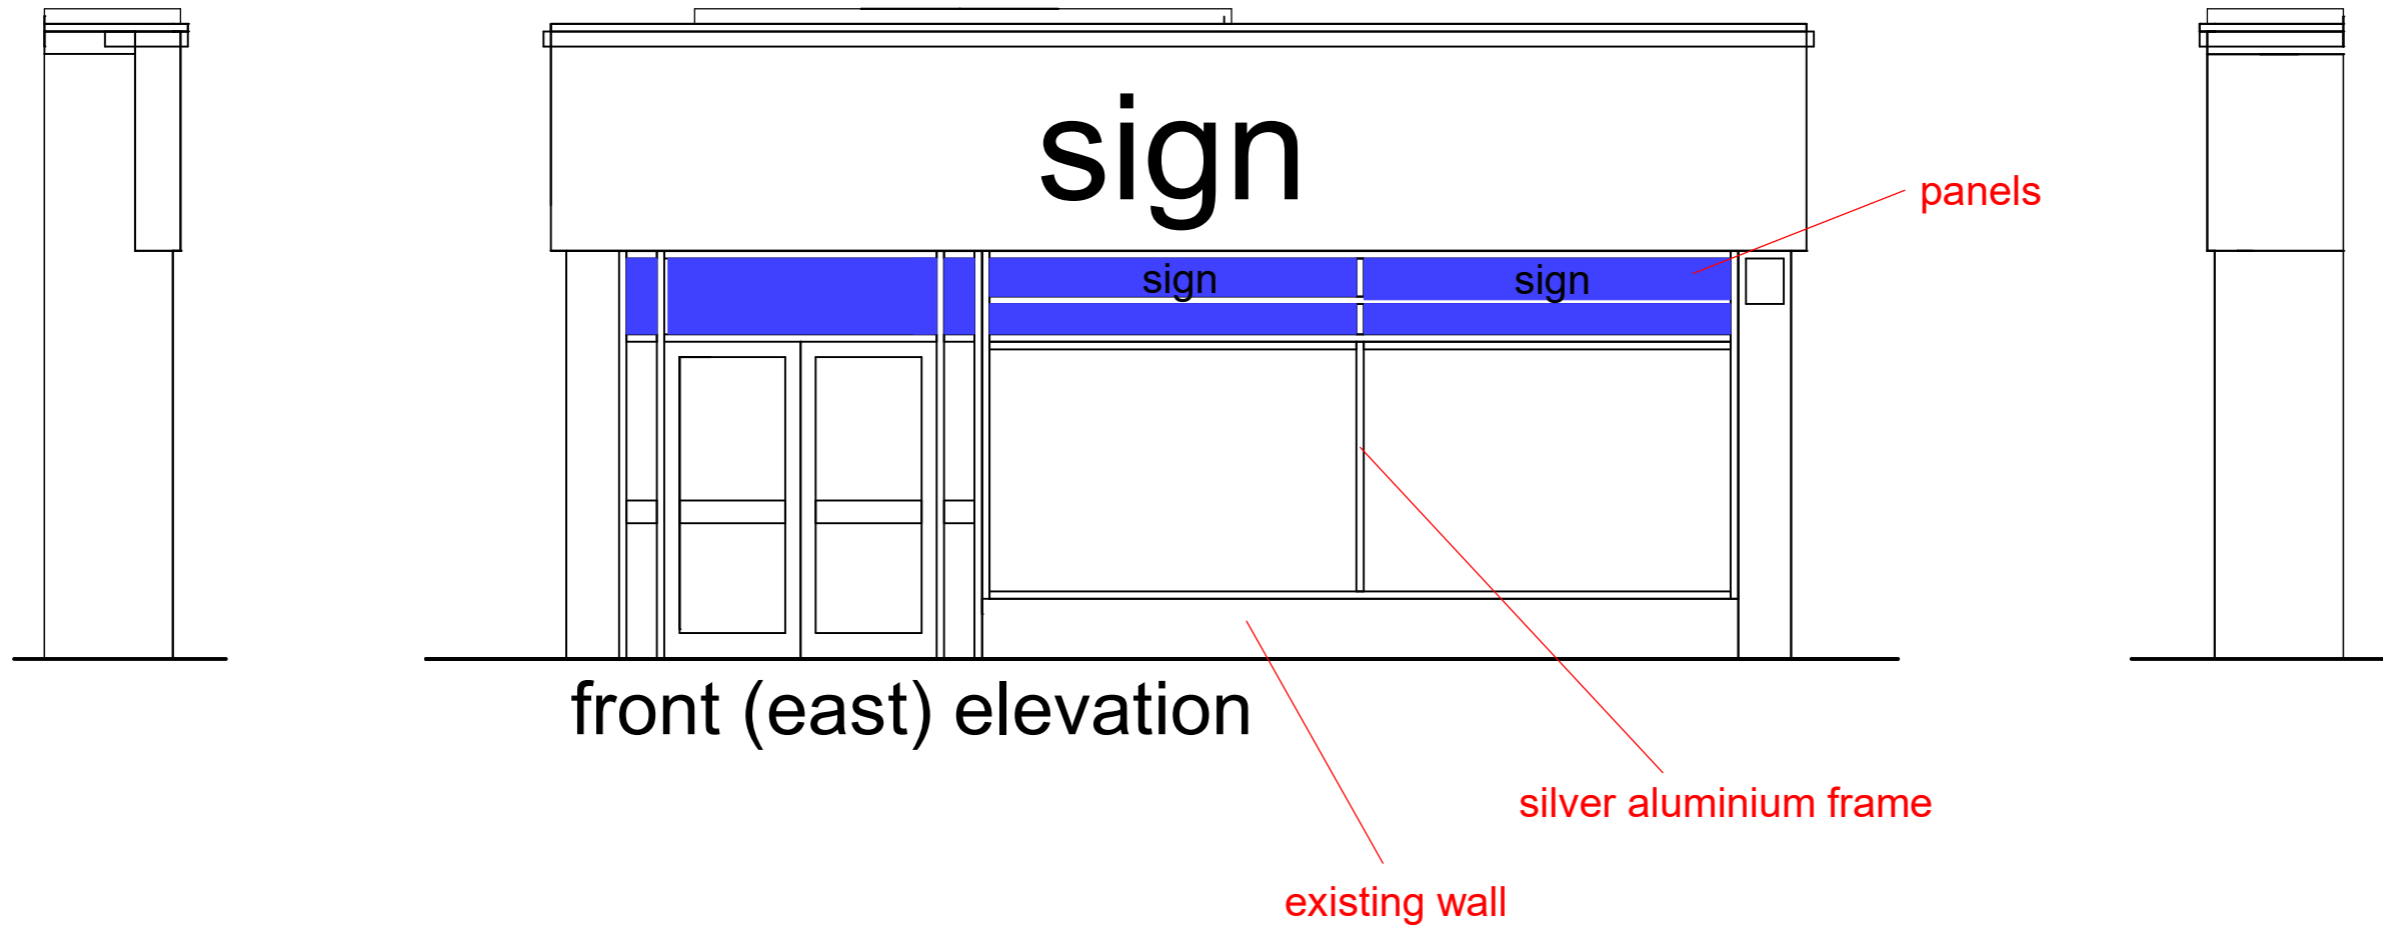

FLOOR PLAN