
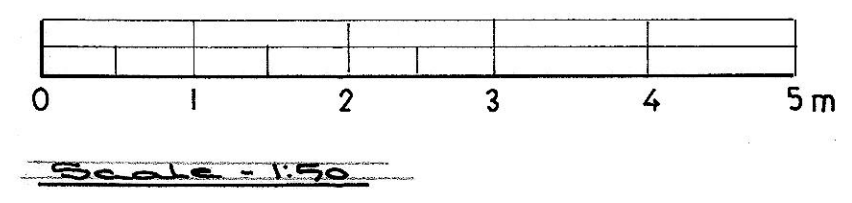
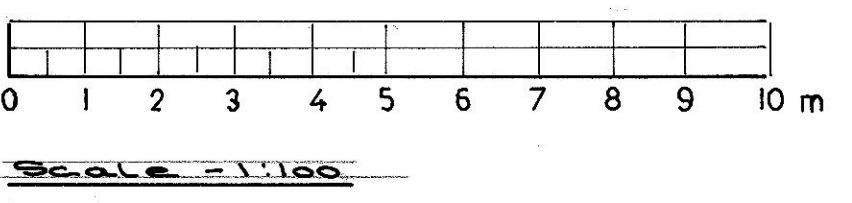
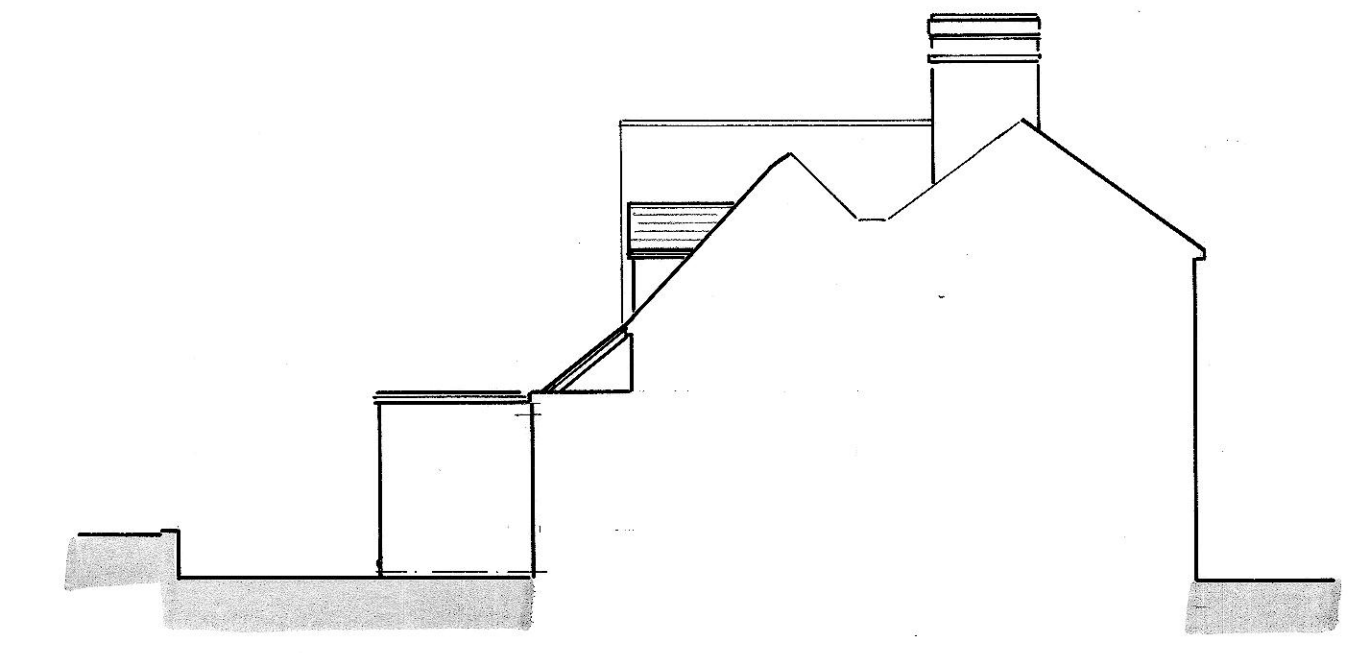
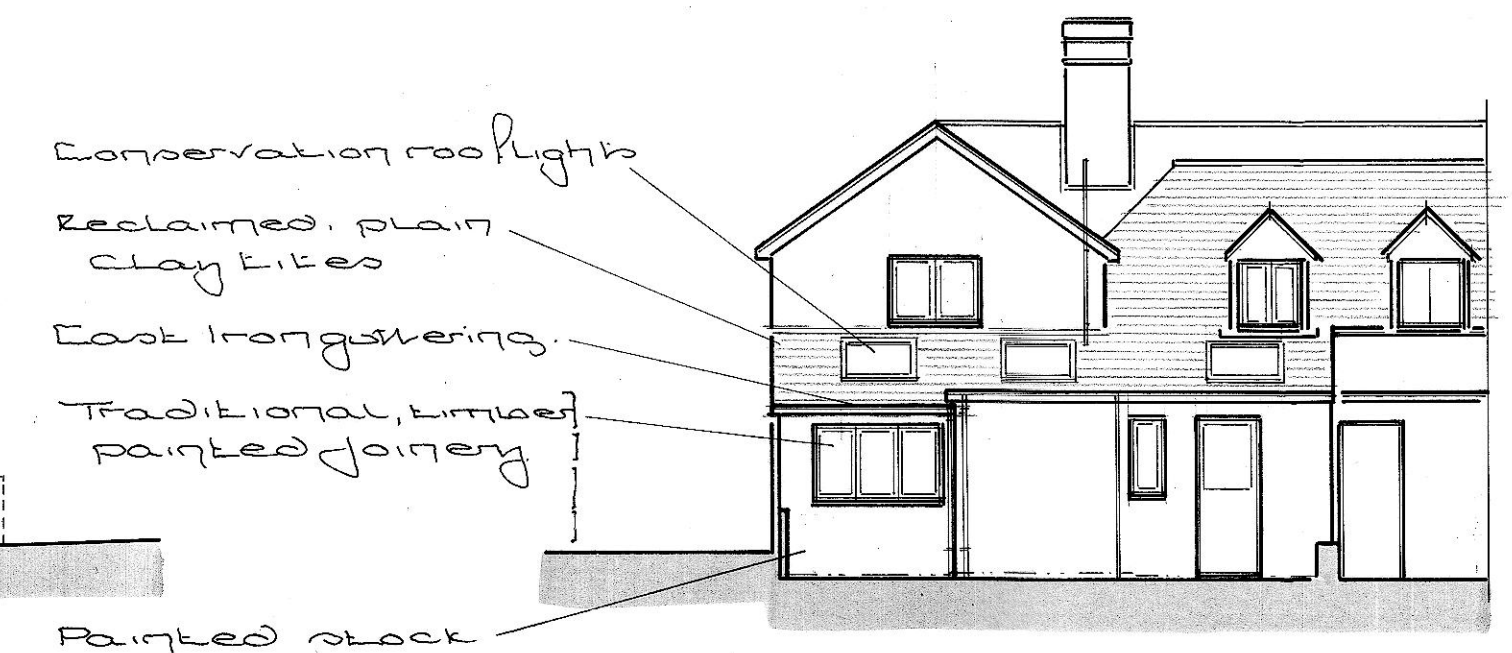
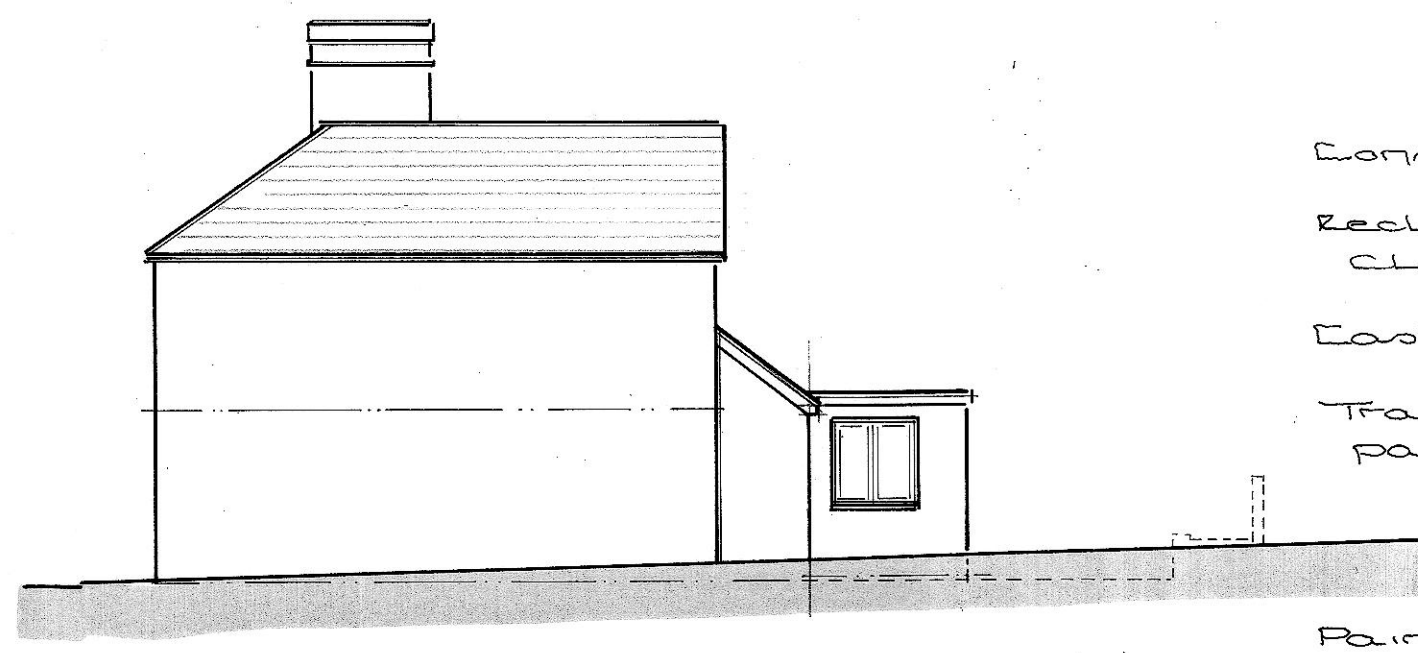


Proposed Roof Plan  
Scale: 1:100

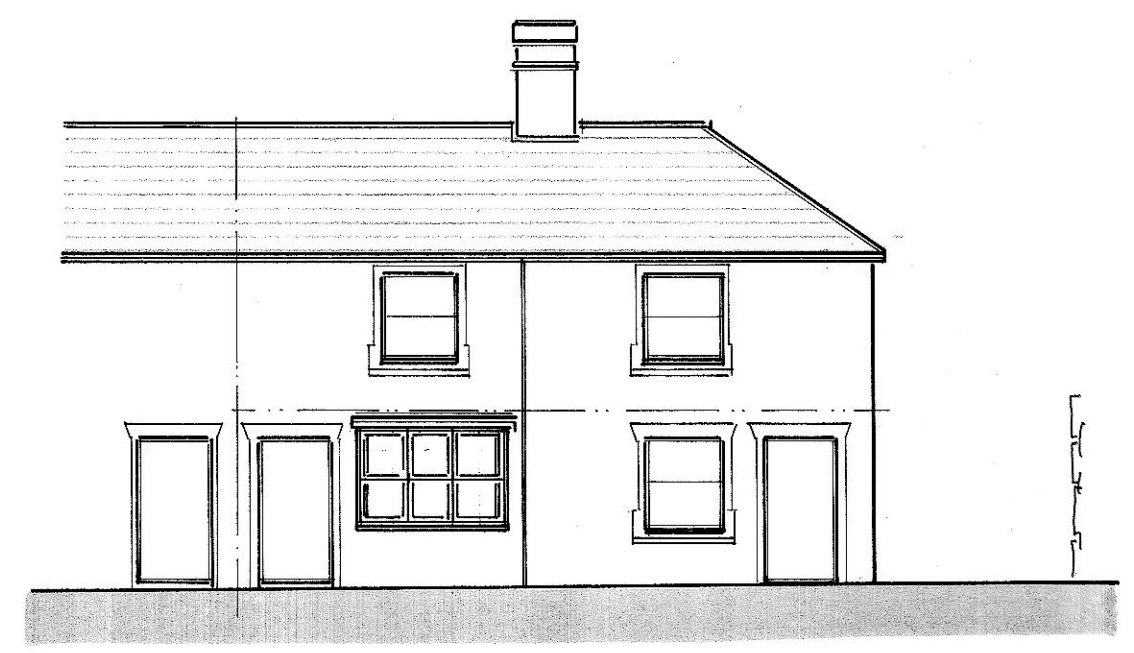

Proposed Extension and Alterations at:  
 Swingle Swangle Cottage, Brechley Road, Matfield, Kent, TN12 7DT  
 Title: Proposed Ground, First Floor, Roof Plans & Elevations.  
 Client: Mr & Mrs Chown.  
 Date: October 2023  
 Scales: 1:50 & 1:100 @ A1  
 Drawing No: 2023/313/002  
 Drawn: ST