




Brenchley Road.

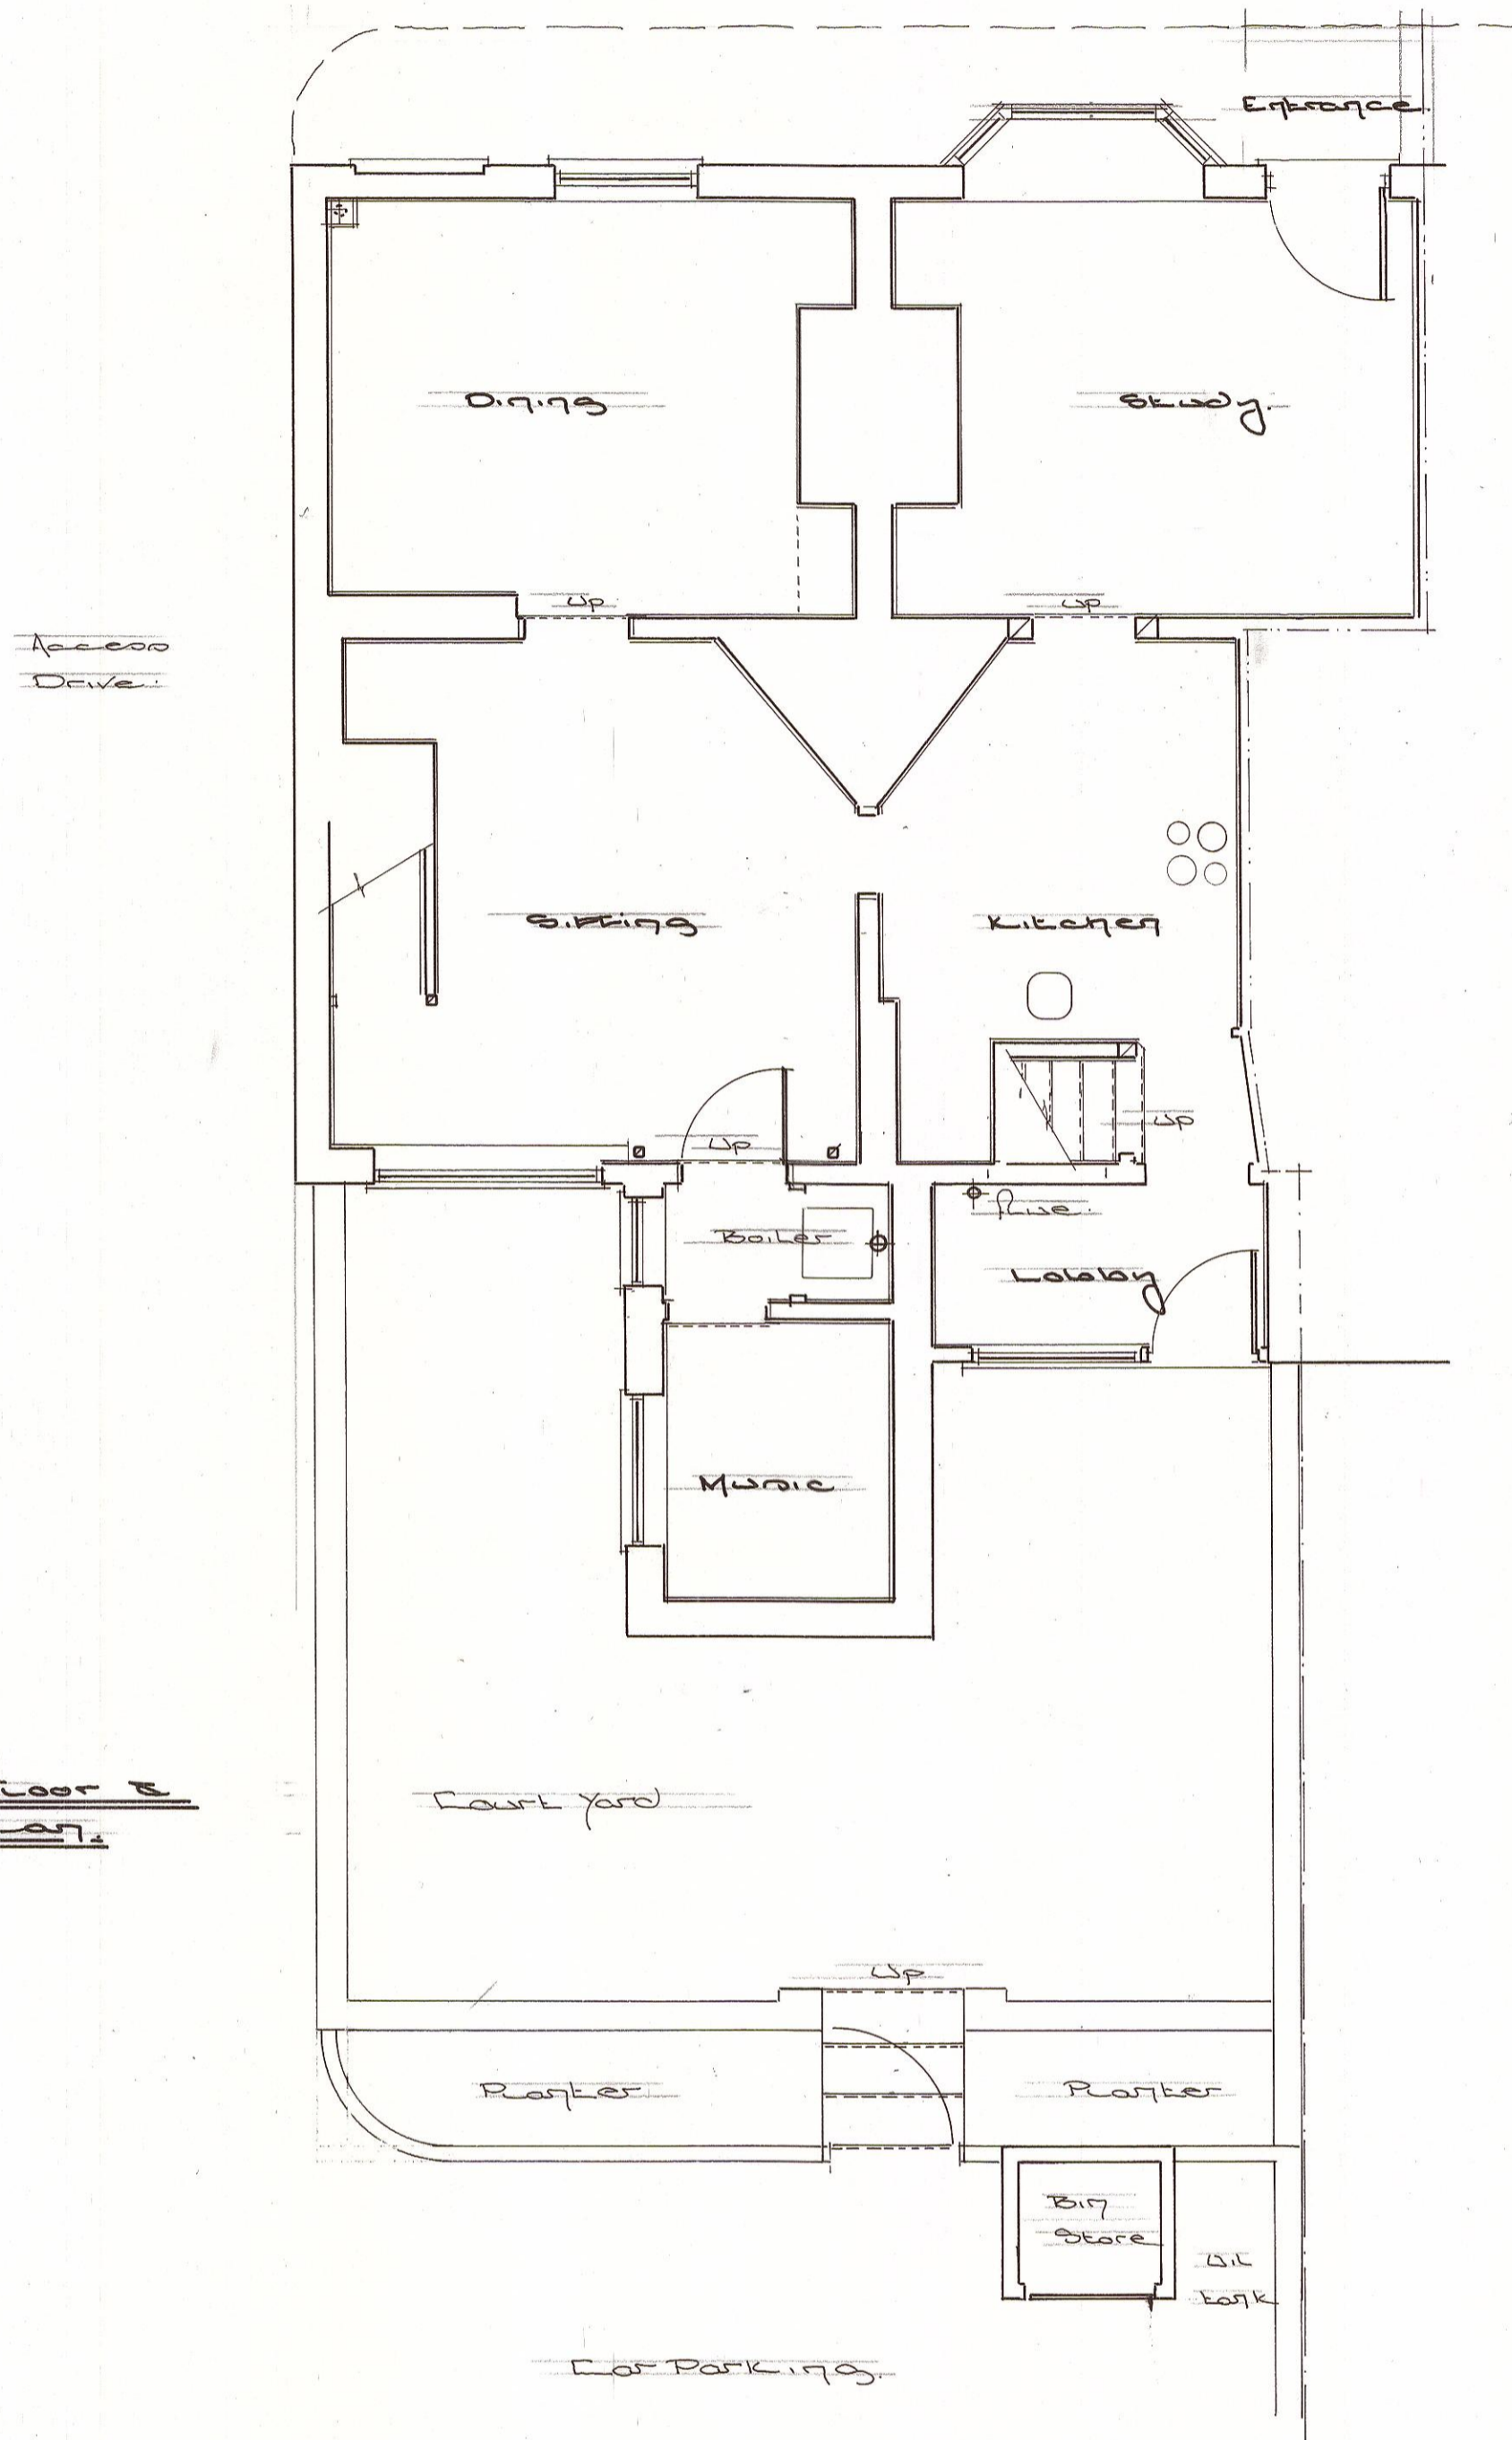


Existing Ground Floor & Site Plan.

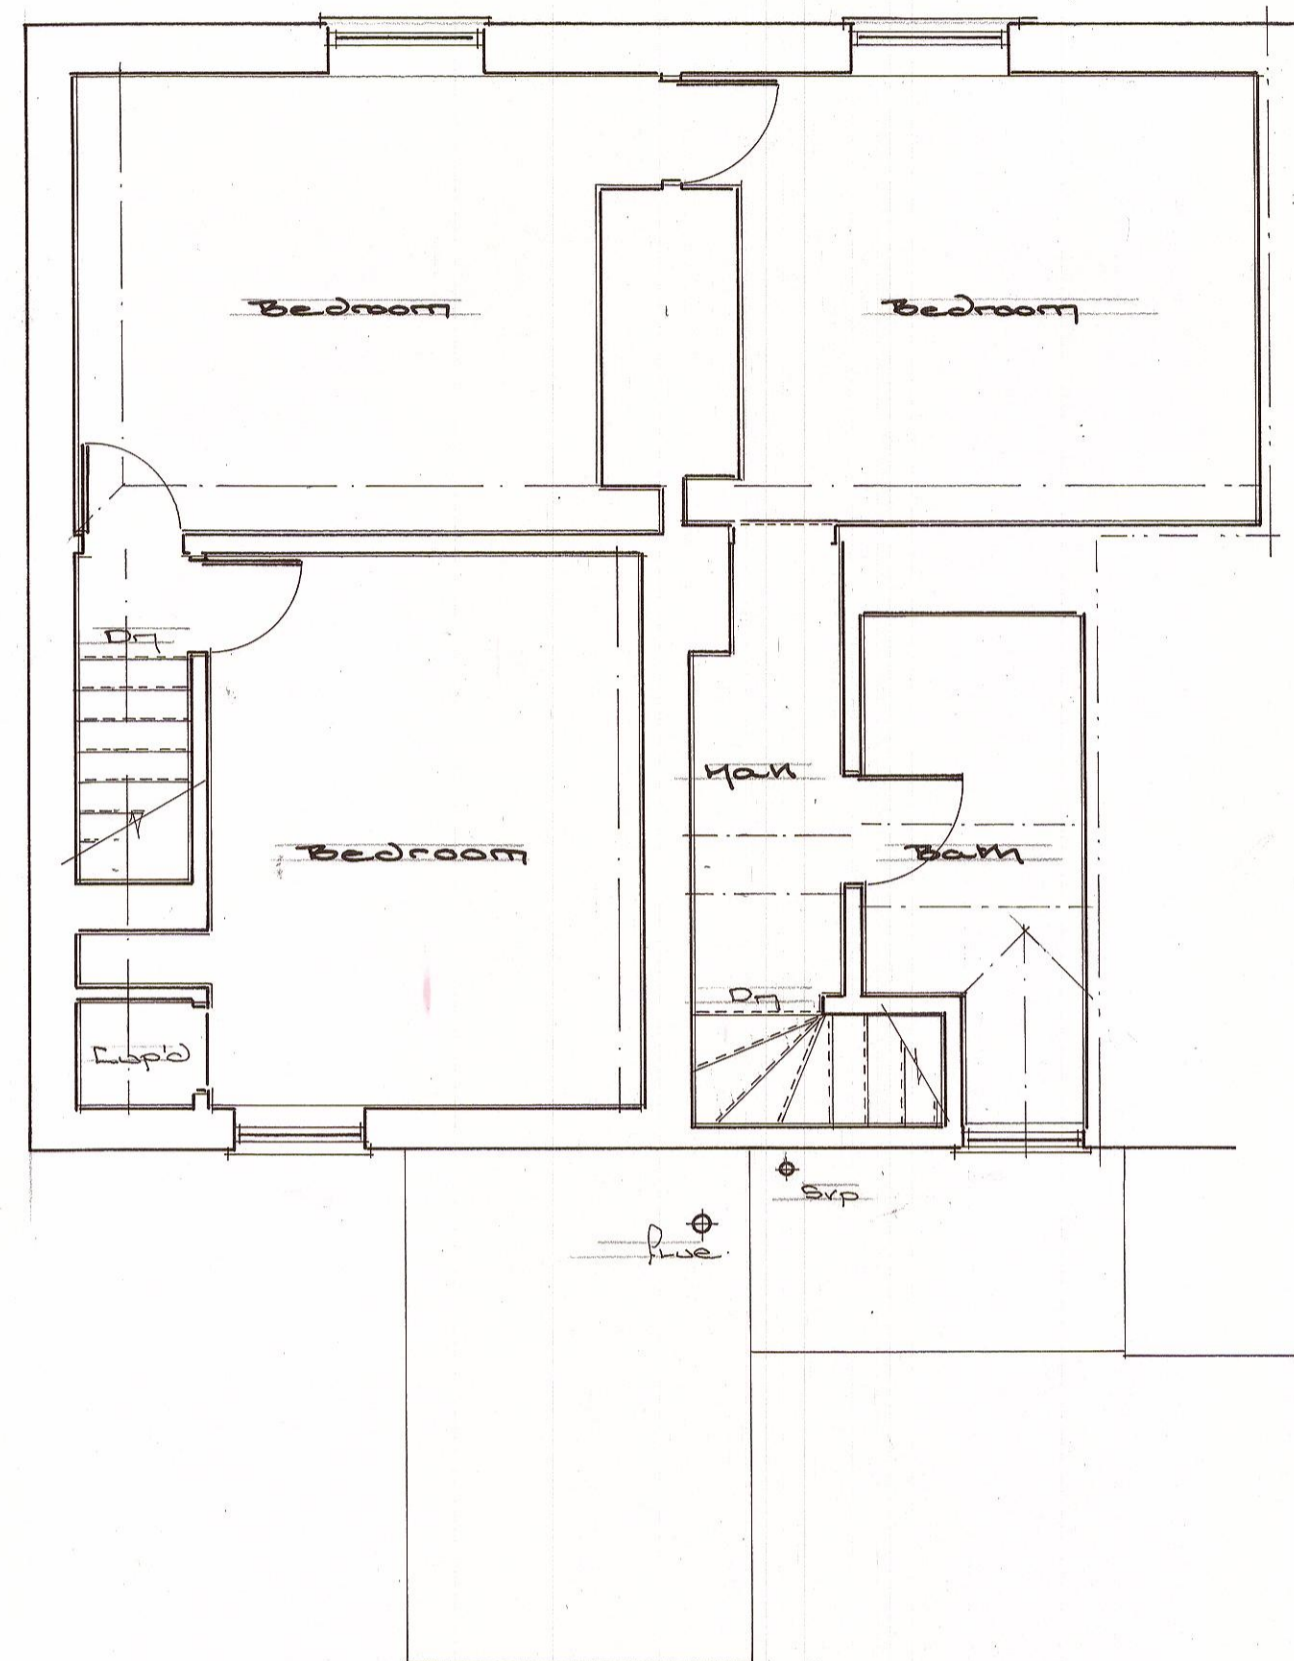

Existing First Floor Plan.

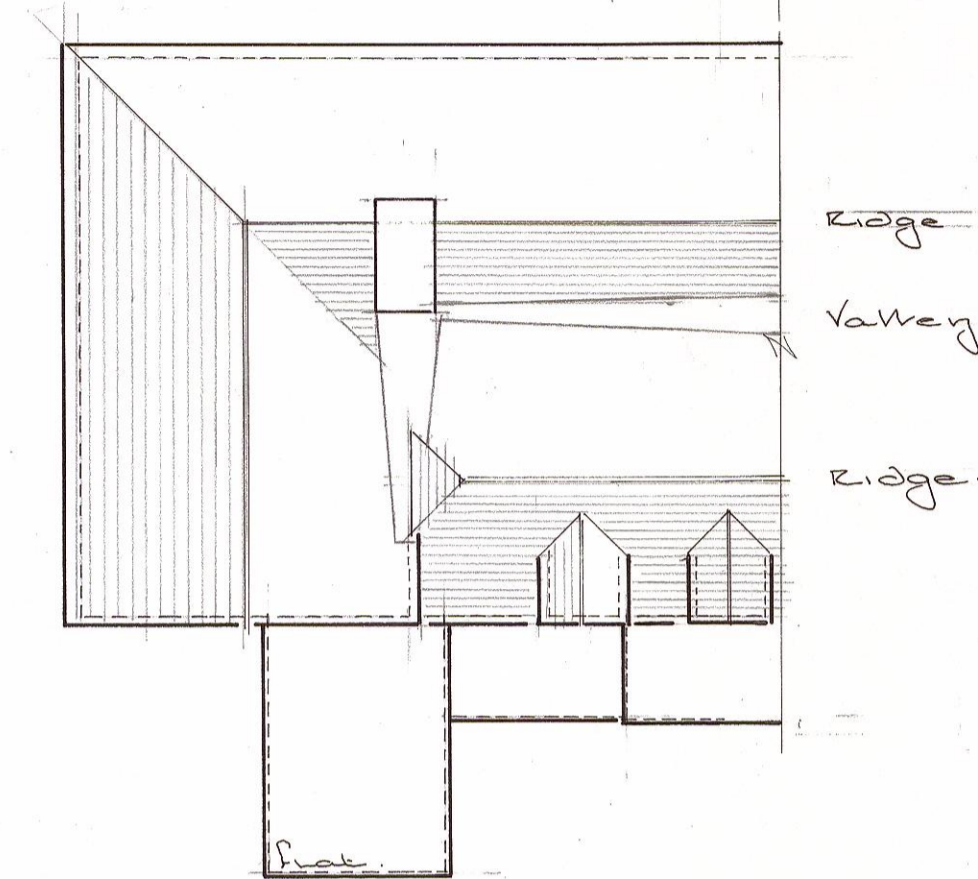


Existing Roof Plan.

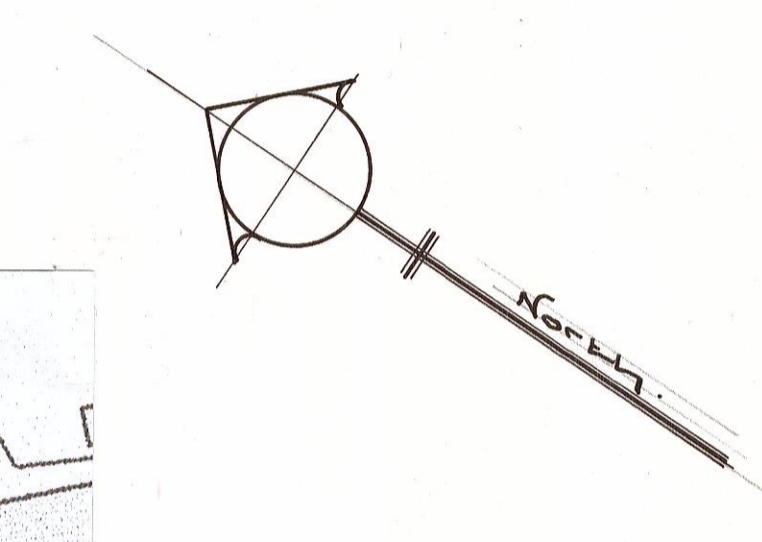

The Site
Swingle Swangle Cottage
Brenchley Road
Matfield,
Kent. TN12 7DT.


Location Plan.
Scale - 1:1250

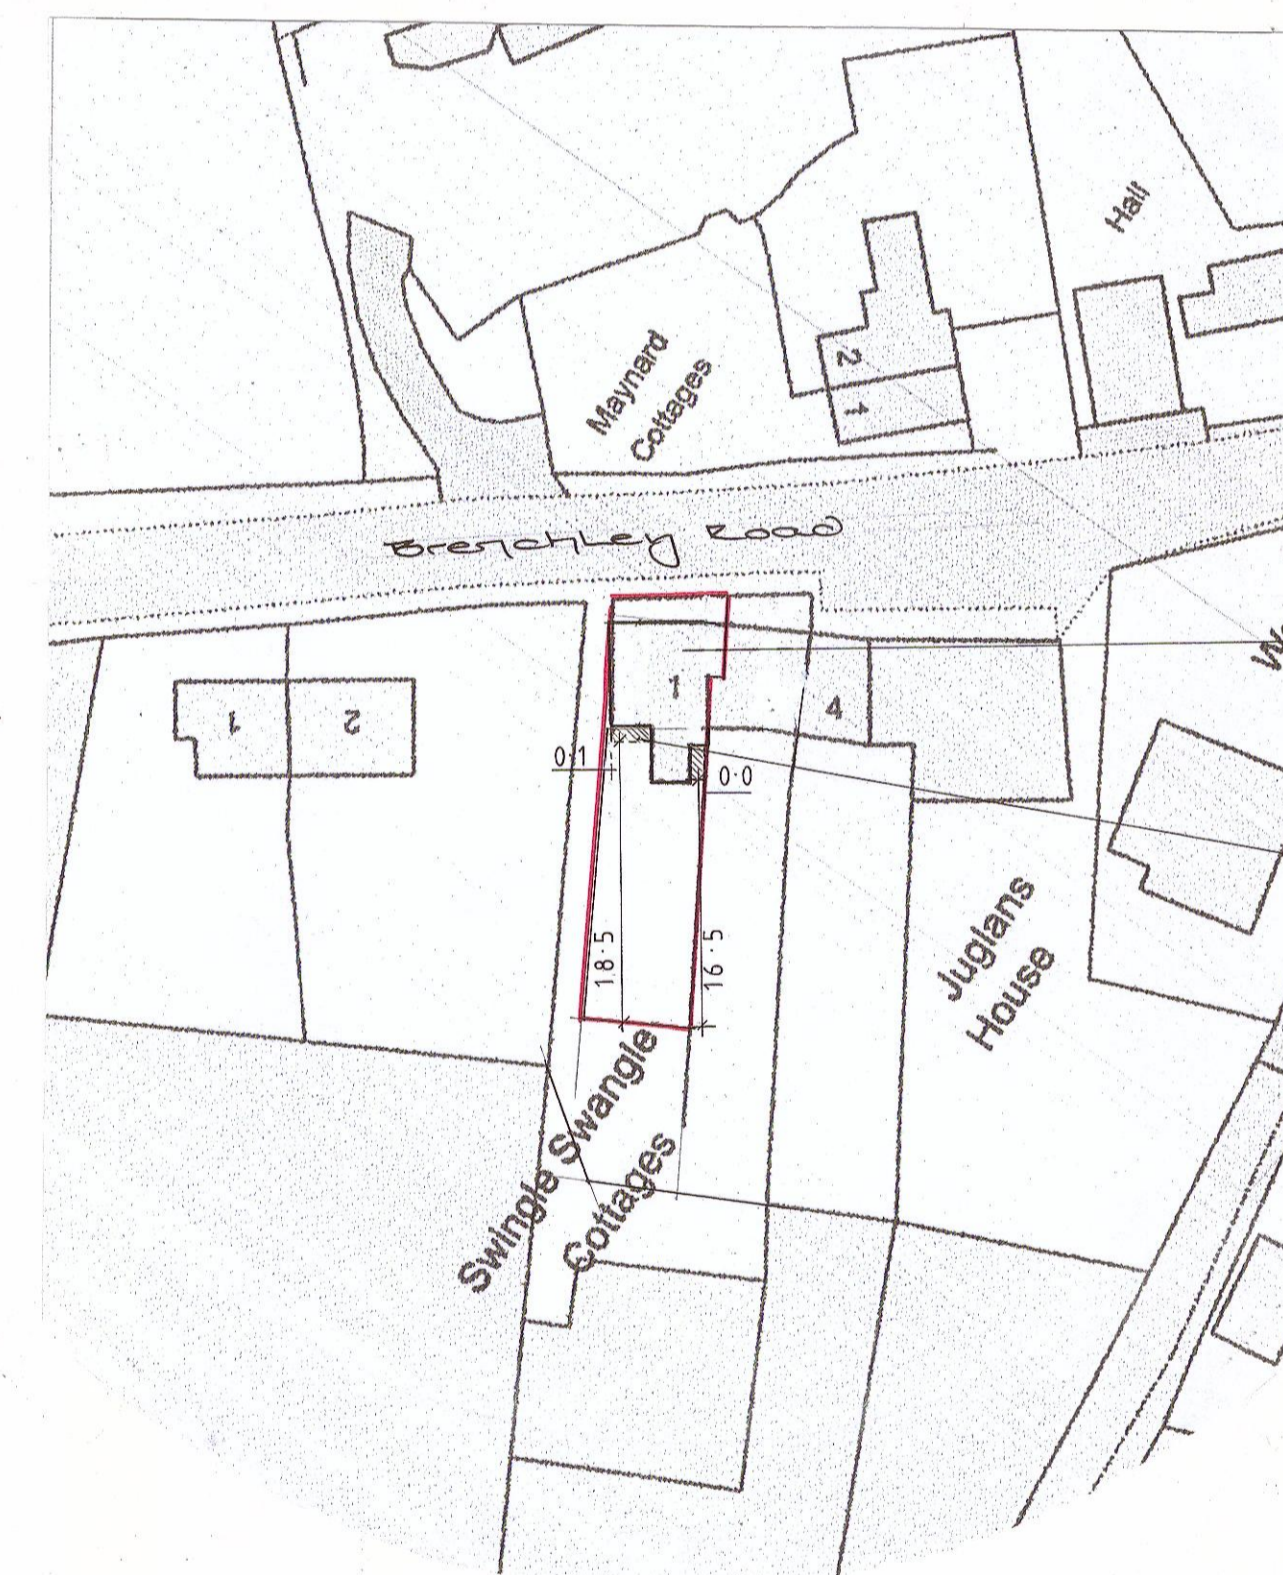


The Site.
Swingle Swangle Cottage
Brenchley Road
Matfield,
Kent. TN12 7DT.

Proposed single storey
rear extension

Back Plan.
Scale - 1:500

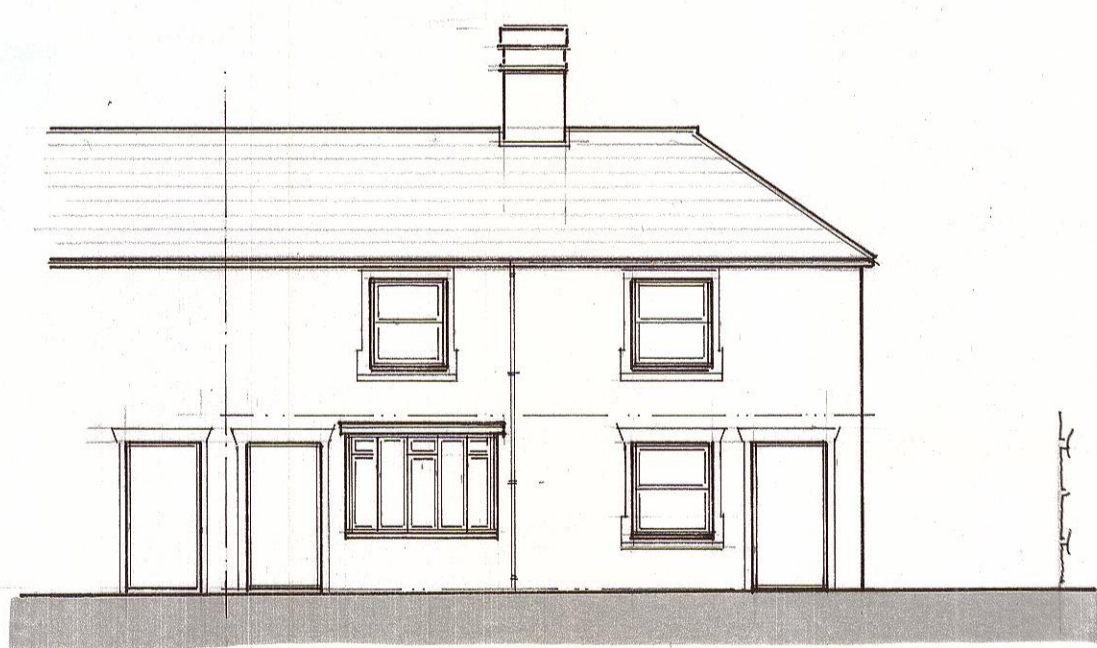


Existing North East Elevation.

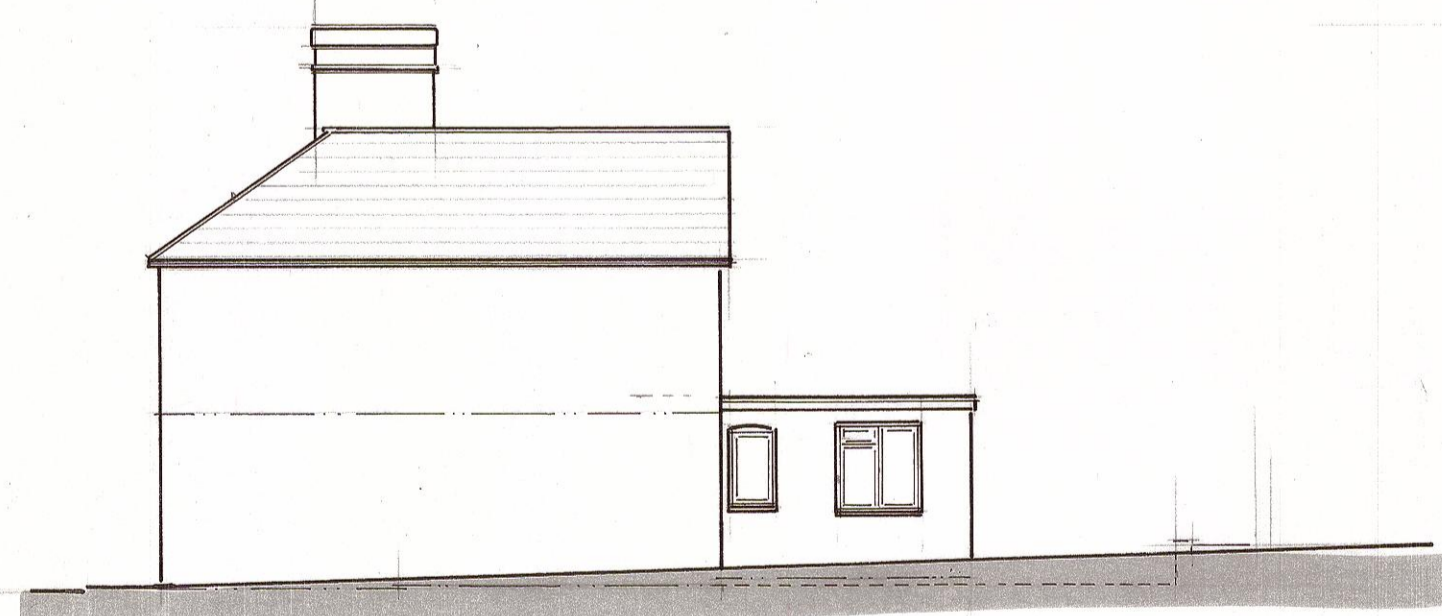


Existing North West Elevation.




Existing South West Elevation.

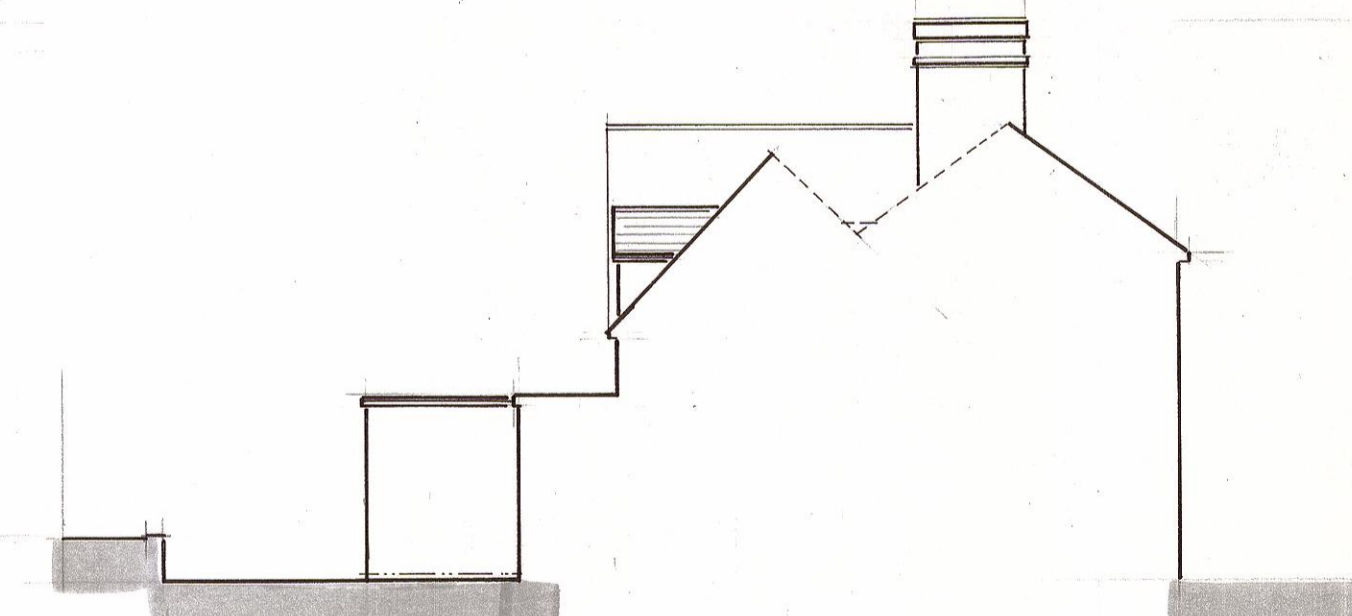


Existing South East Elevation / Section.

 


Scale - 1:100

 

Scale - 1:500

 

Scale - 1:900

 

Scale - 1:1250

Rev A - Back Plan
19 Feb 24

Proposed Extension and Alterations at:	
Swingle Swangle Cottage, Brenchley Road, Matfield, Kent. TN12 7DT	
Title:	Existing Ground, First Floor, Roof, Location Plans & Elevations.
Client:	Mr & Mrs Chown.
Date:	September 2023
Scales:	1: 50, 1: 100 & 1:1250 @ A1
Drawing No:	2023/ 313/ 001
	Rev 'A'
	Drawn: ST