




PROPOSED FRONT ELEVATION  
ALL MATERIALS TO MATCH EXISTING  
NO WORK PROPOSED

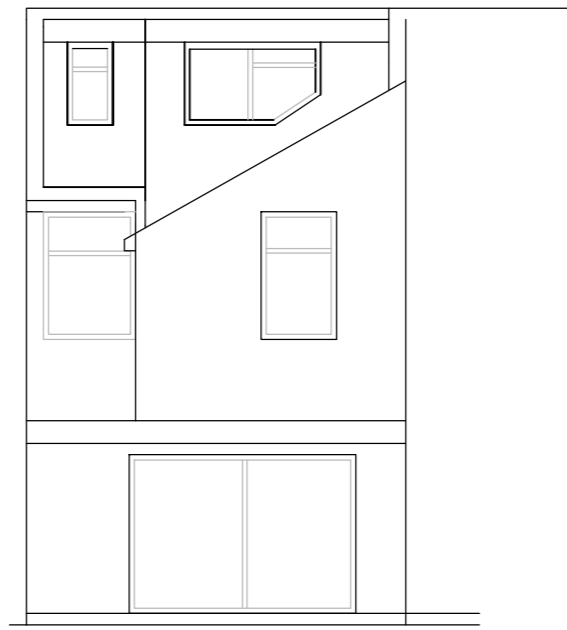


PROPOSED REAR ELEVATION  
ALL MATERIALS TO MATCH EXISTING

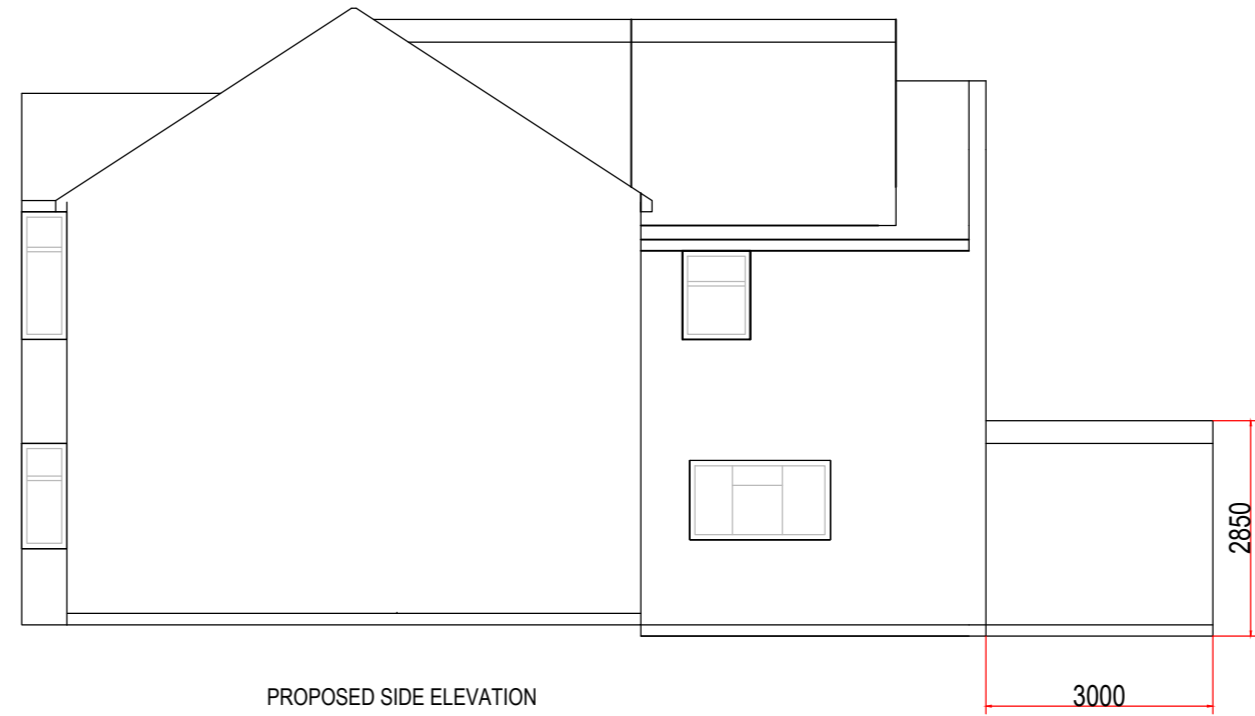


PROPOSED SIDE ELEVATION  
ALL MATERIALS TO MATCH EXISTING

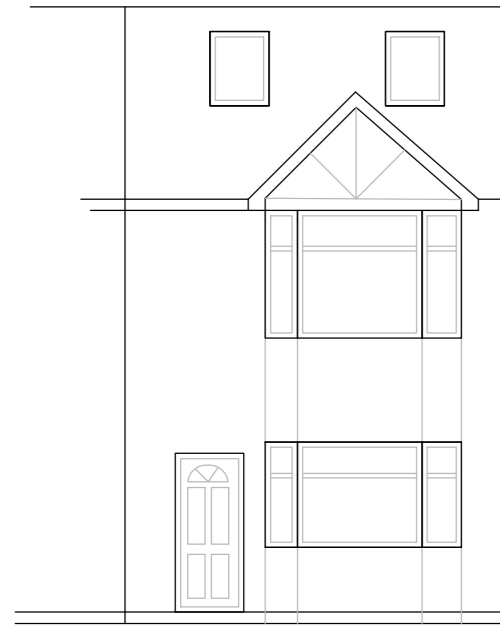


EXISTING FRONT ELEVATION

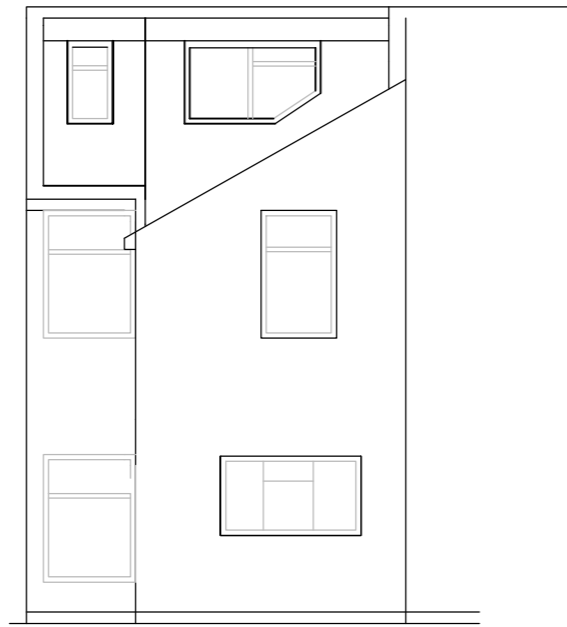


EXISTING REAR ELEVATION

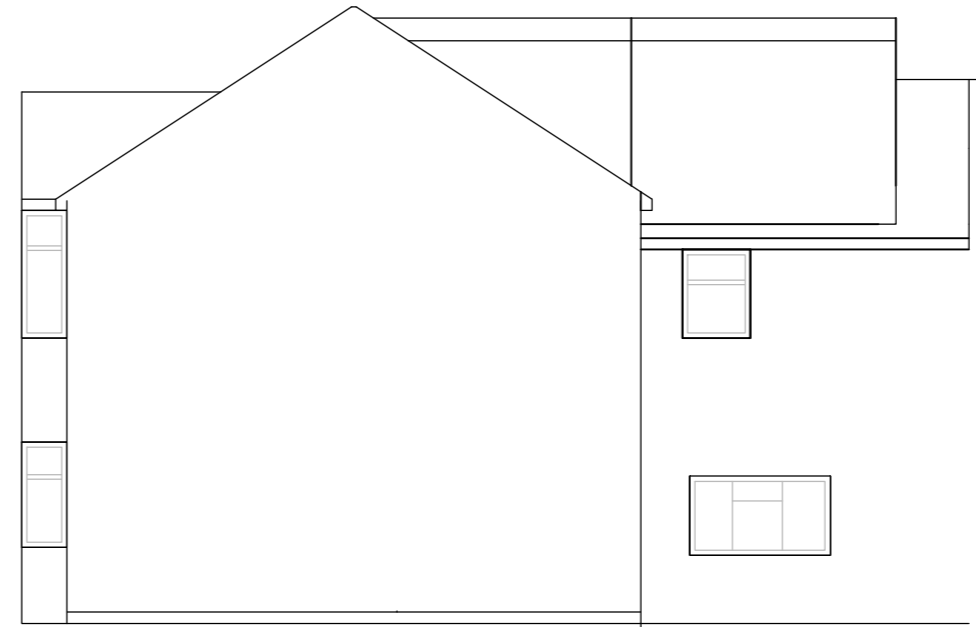


EXISTING SIDE ELEVATION

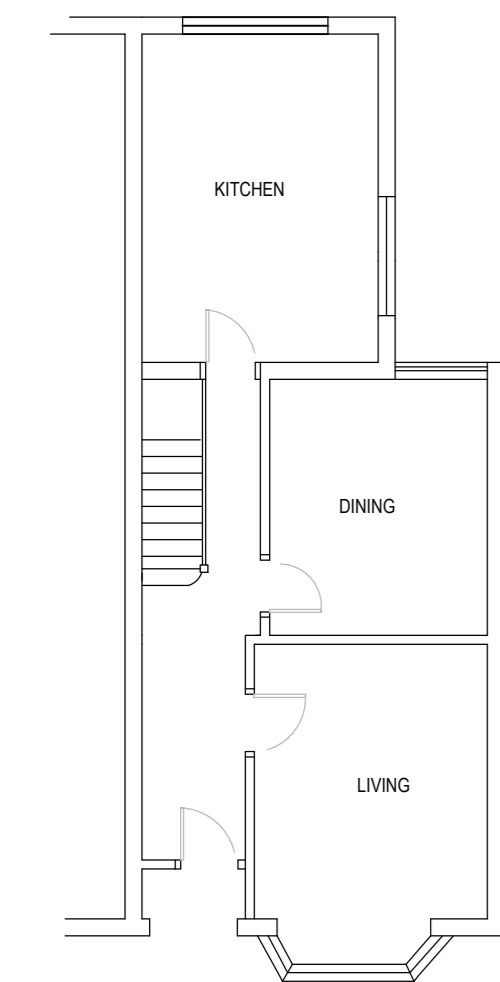



GROUND FLOOR  
AT APPROVED 23/01051/LDC

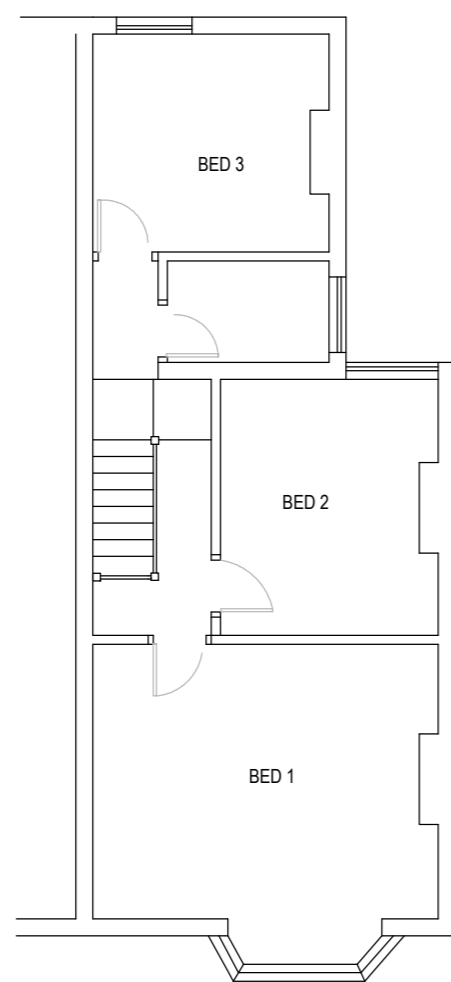

EXISTING FIRST FLOOR

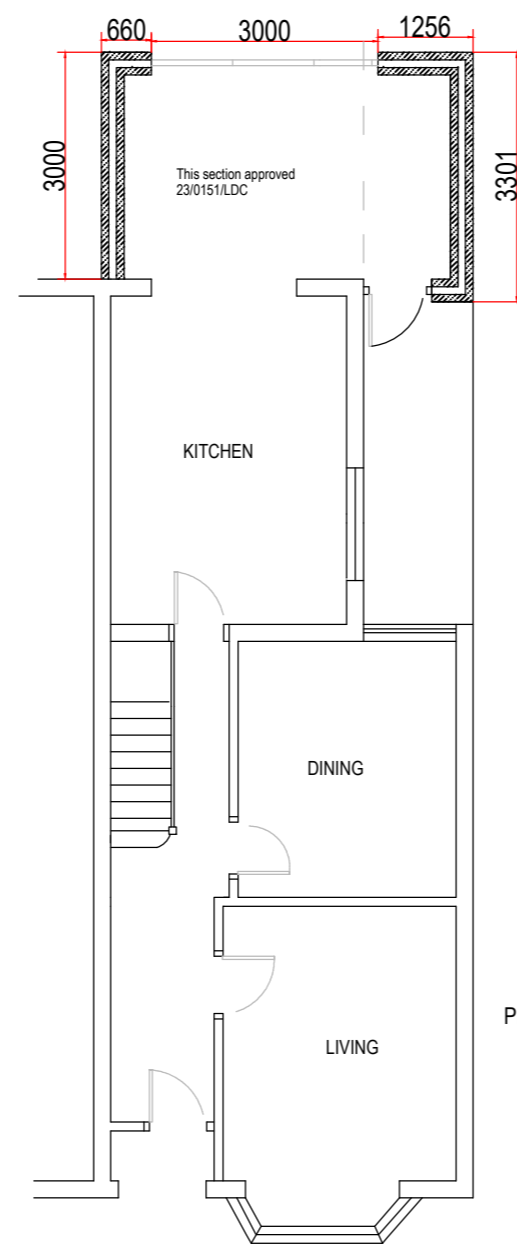

PROPOSED GROUND FLOOR

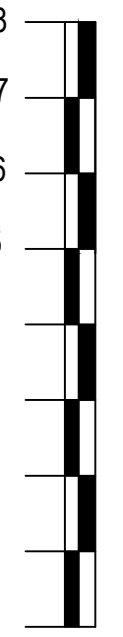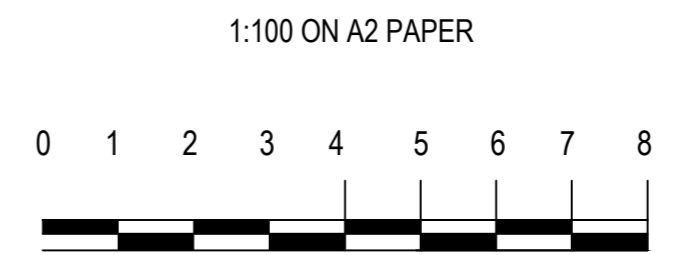

<p><b>MARTIN BALLARD</b> ARCHITECTURAL DRAWING Tel ; 01923 400418</p> <p>Mob : 07985 178 443</p> <p>E_mail Martinballard2001@yahoo.co.uk</p>
<p>CLIENT Inspire Development Group Ltd</p>
<p>SITE 47 Francis Road Watford WD18 0QE</p>
<p>Project Extension to Rear Extension</p>
<p>DATE : January 2024</p>
<p>Drawing No 200</p>
<p>SCALE 1:100</p>
<p>REV :</p>