


Ground Floor Plan - Proposed
Scale 1:50



First Floor Plan - Proposed
Scale 1:50

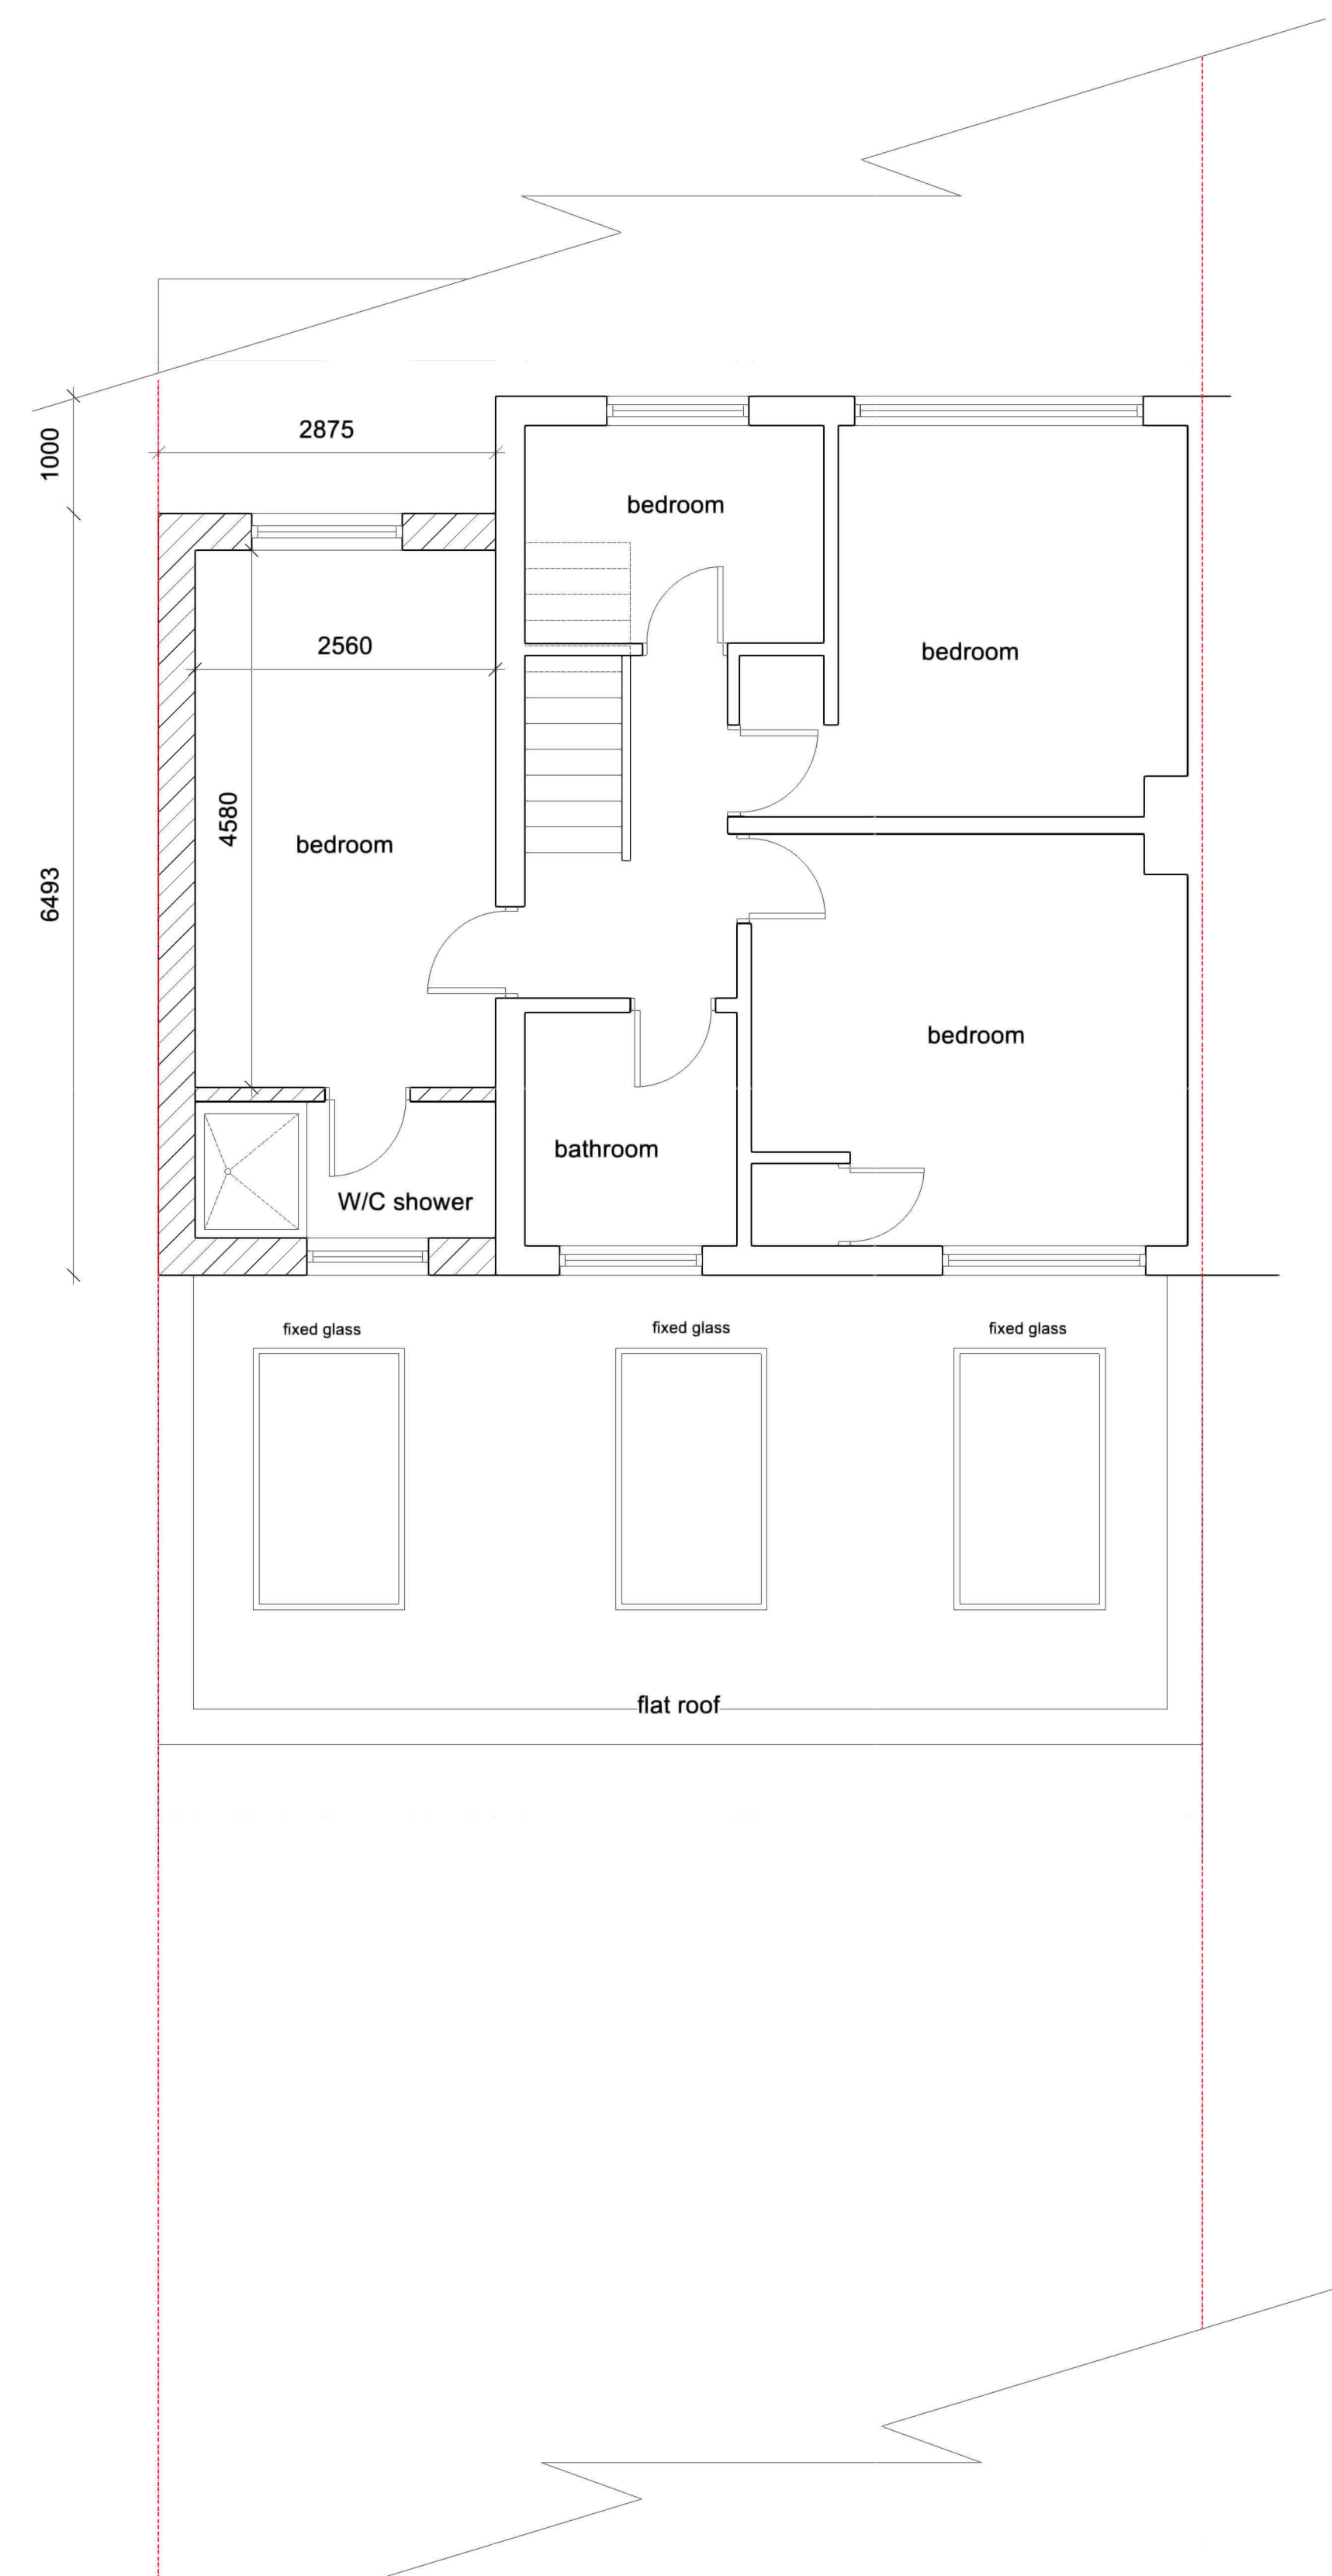

Note This drawing is the property of AD Architecture Copyright is reserved by them and the drawing is issues on the condition that it is not copied, reproduced or disclosed to any unauthorised person, wholly or in part, without the written consent of AD Architecture. Do not scale off the drawing. All dimensions to be verifies prior to implementation and any discrepancies to be reported immediety

[Redacted]		Date Drawn	11/23	Drawing Title
Drawing number/ Issue	CAA/02/02	Scale	1:100	Ground floor rear and side wrap around extension and part first floor side extension
Address	3 Carisbrooke Avenue WD24 4HU		AD Architecture	