


**Ground Floor Plan - Existing**  
Scale 1:50



**First Floor Plan - Existing**  
Scale 1:50

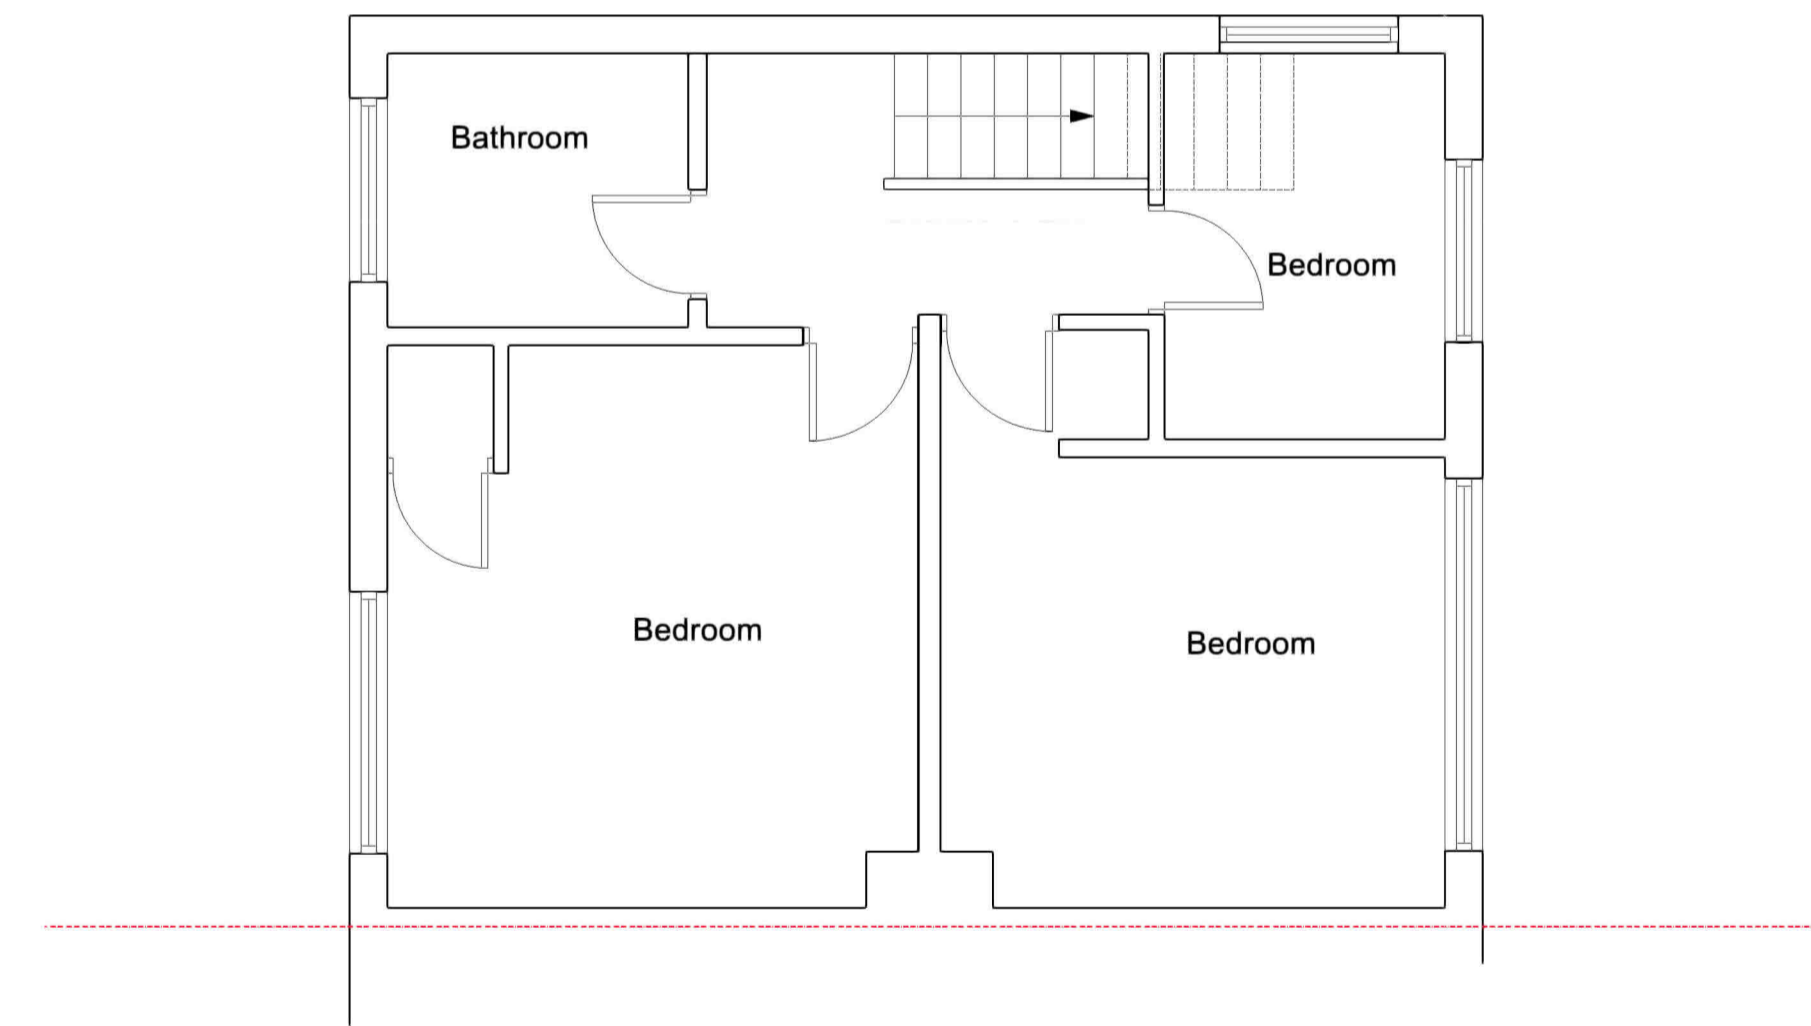

Note This drawing is the property of AD Architecture. Copyright is reserved by them and the drawing is issued on the condition that it is not copied, reproduced or disclosed to any unauthorised person, wholly or in part, without the written consent of AD Architecture. Do not scale off the drawing. All dimensions to be verified prior to implementation and any discrepancies to be reported immediately.

[Redacted]		Date Drawn 11/23	Drawing Title
Drawing number/ Issue	CAA/02/01	Scale 1:100	Ground floor rear and side wrap around extension and part first floor side extension
Address	3 Carisbrooke Avenue WD24 4HU	<b>AD Architecture</b>	