





Rear Elevation - Existing
Scale 1:100




Front Elevation - Existing
Scale 1:100

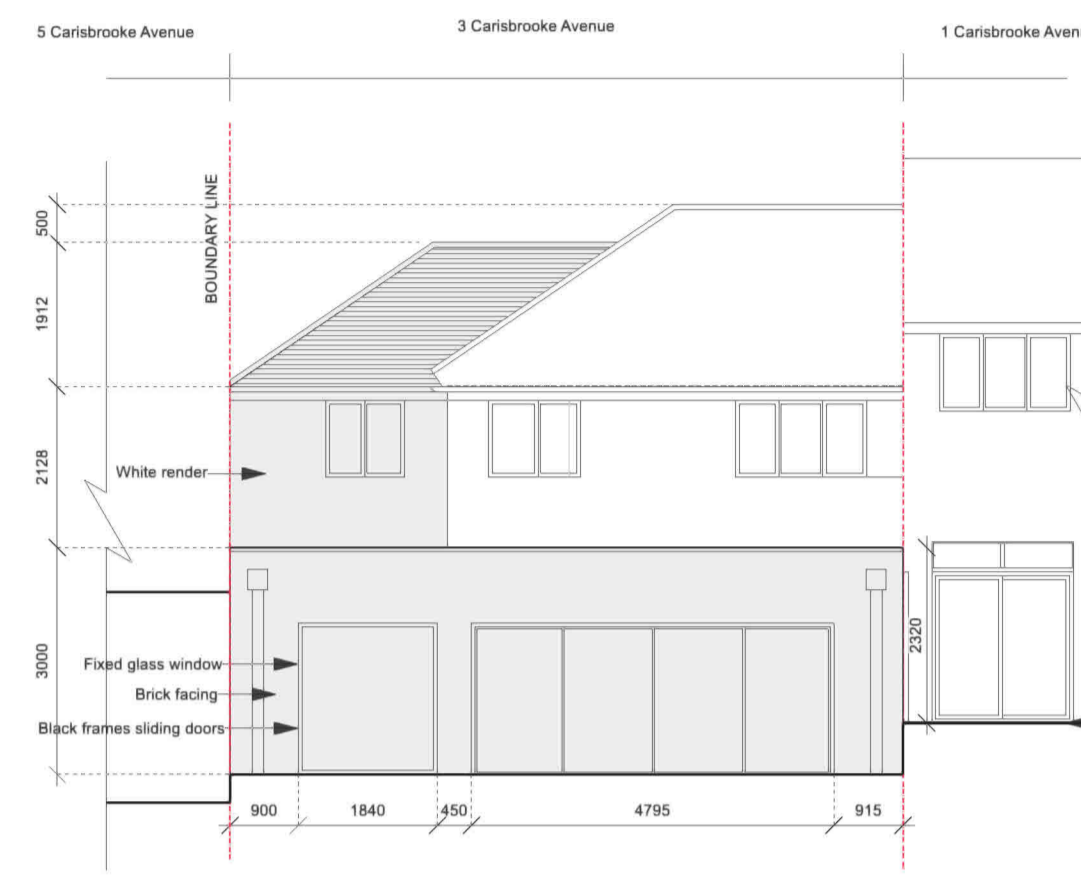


Rear Elevation - Proposed
Scale 1:100

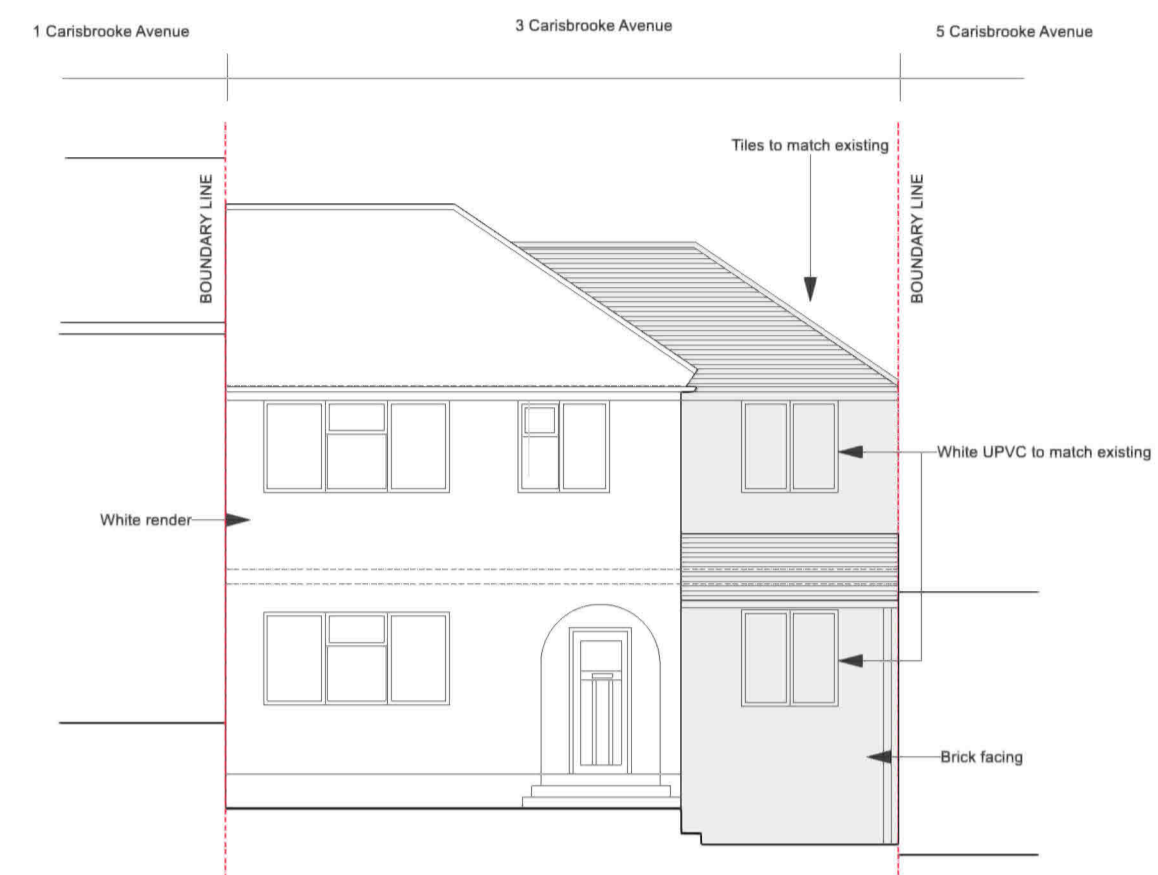


Front Elevation - Proposed
Scale 1:100

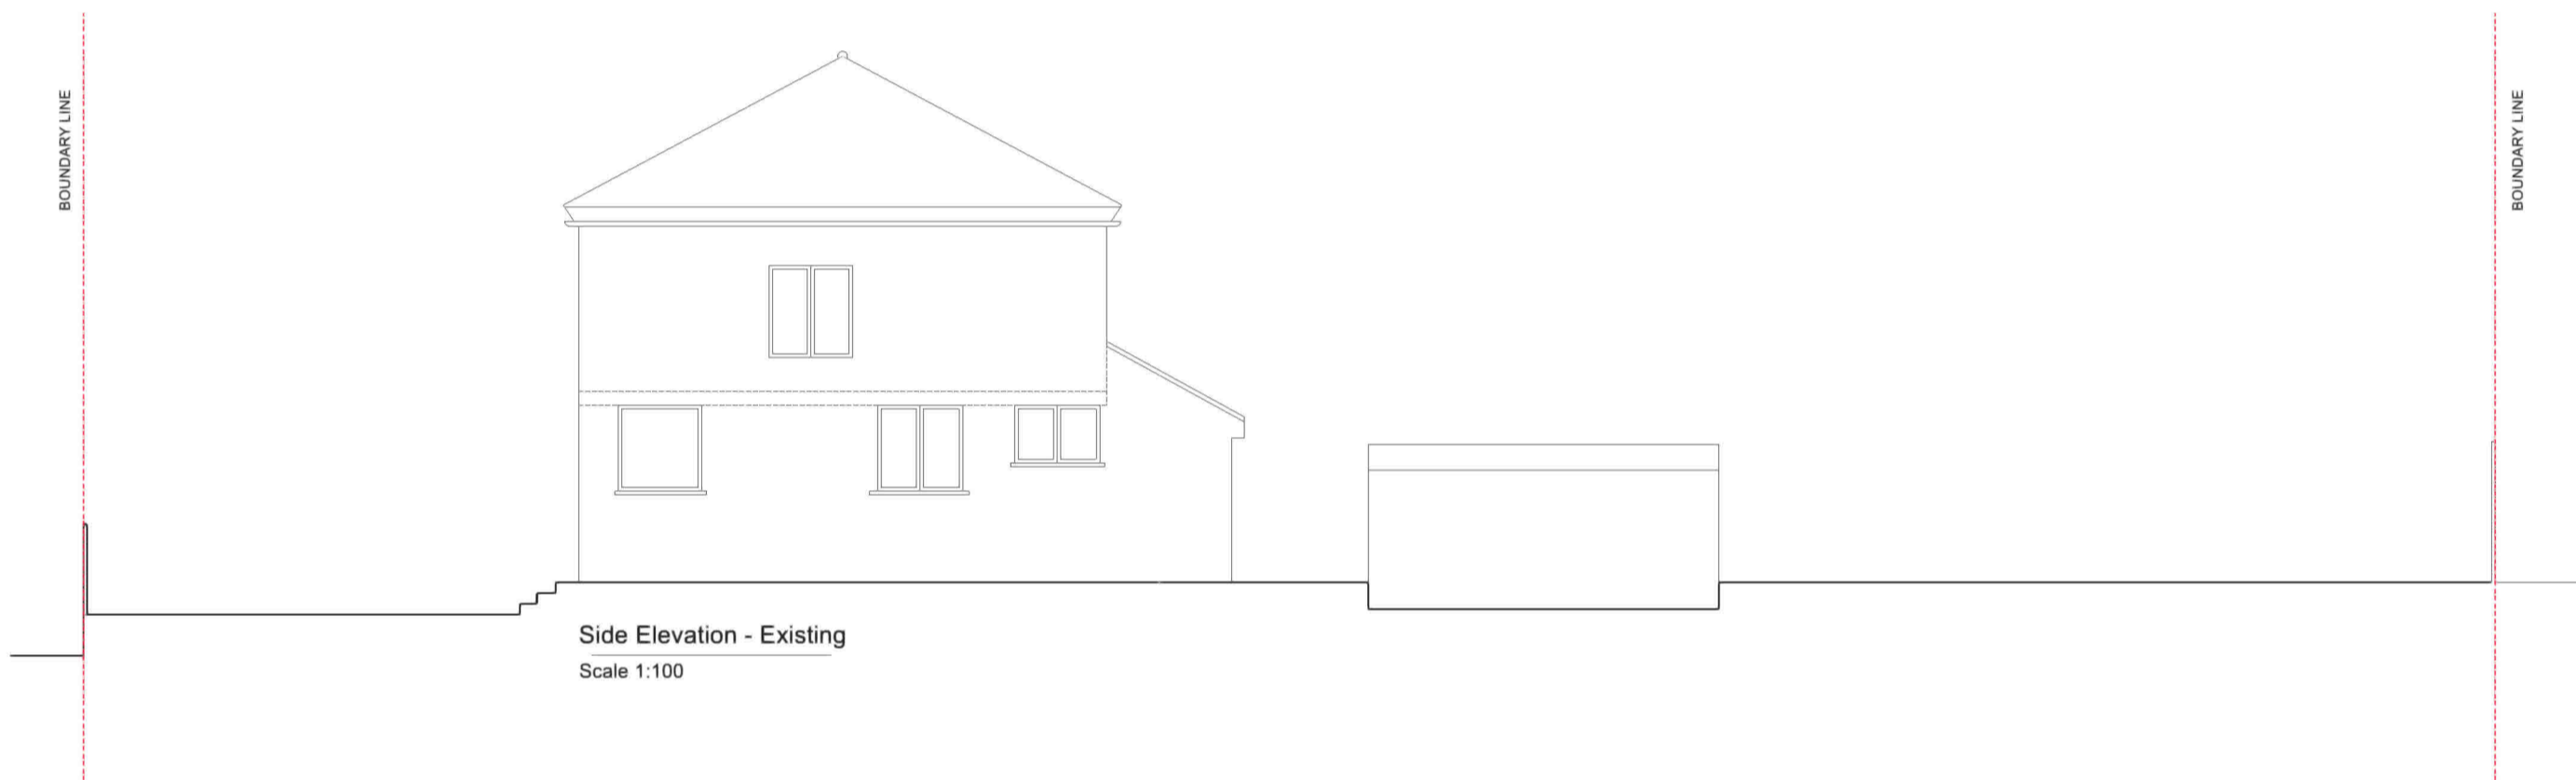


Side Elevation - Existing
Scale 1:100

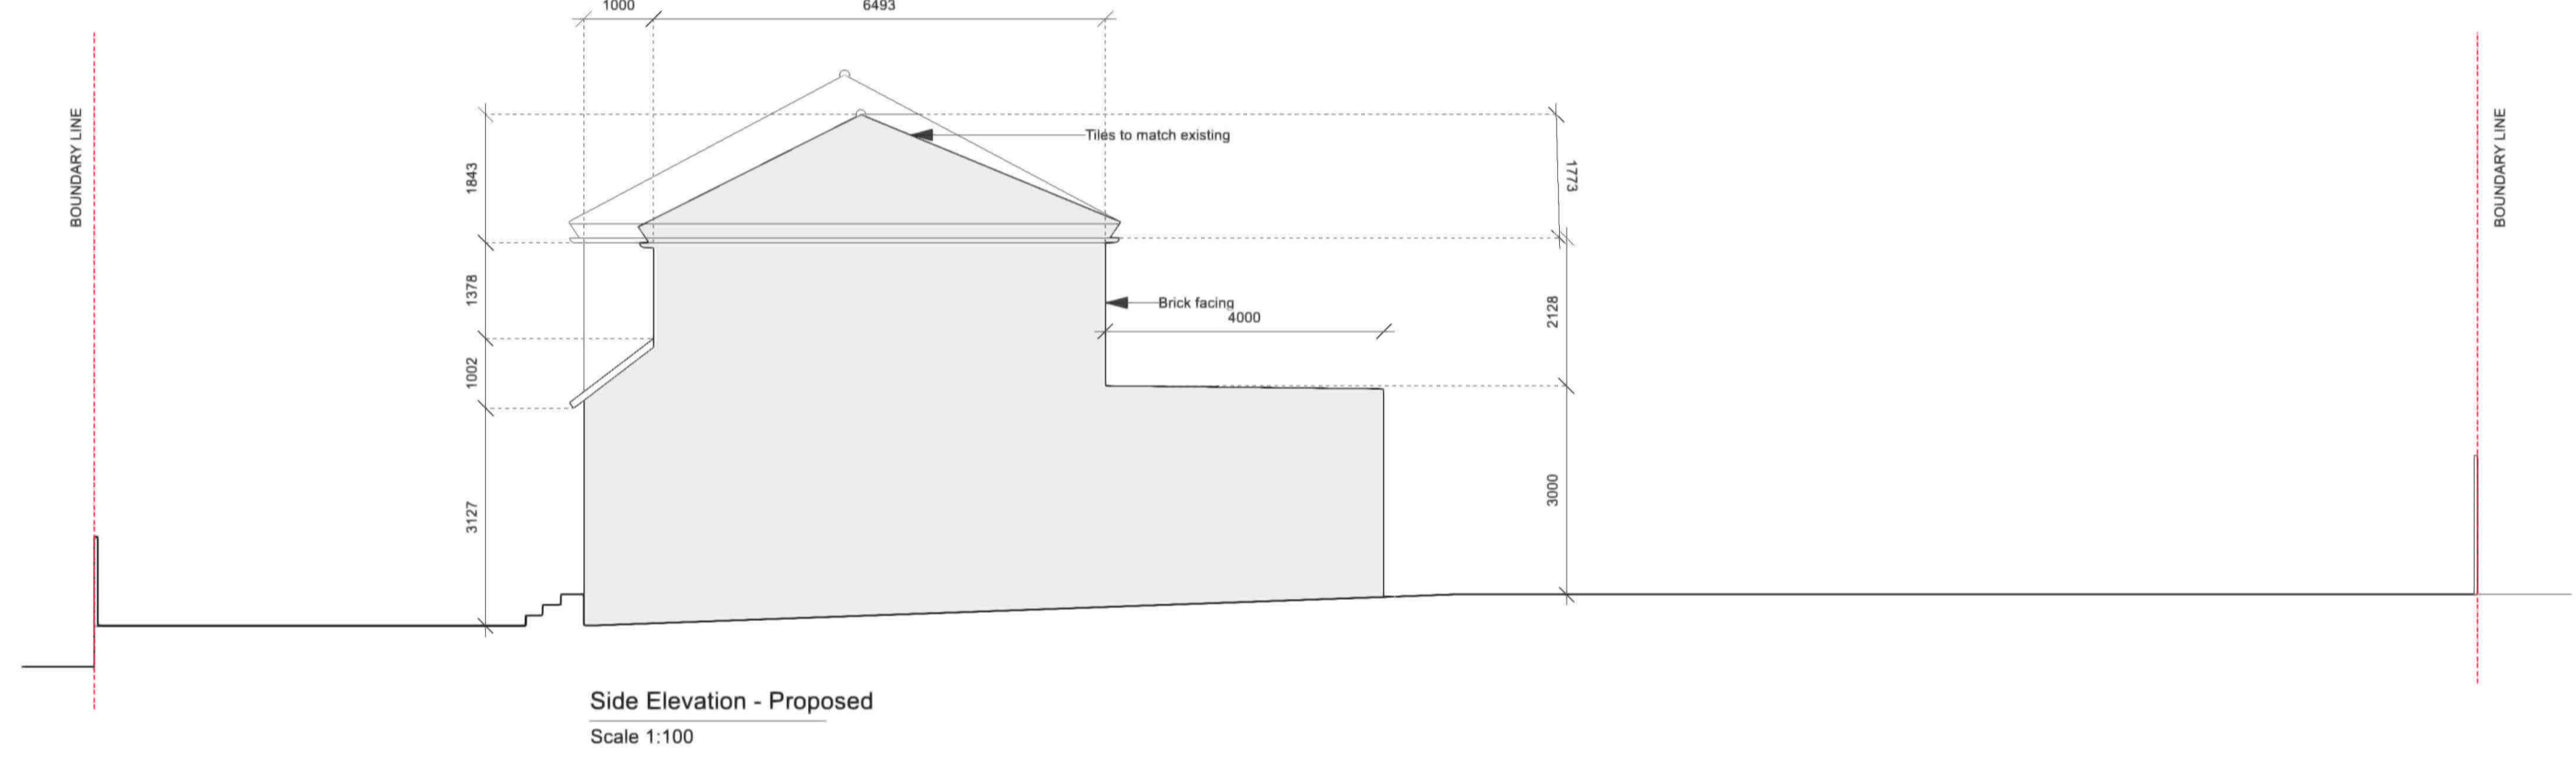

Side Elevation - Proposed
Scale 1:100

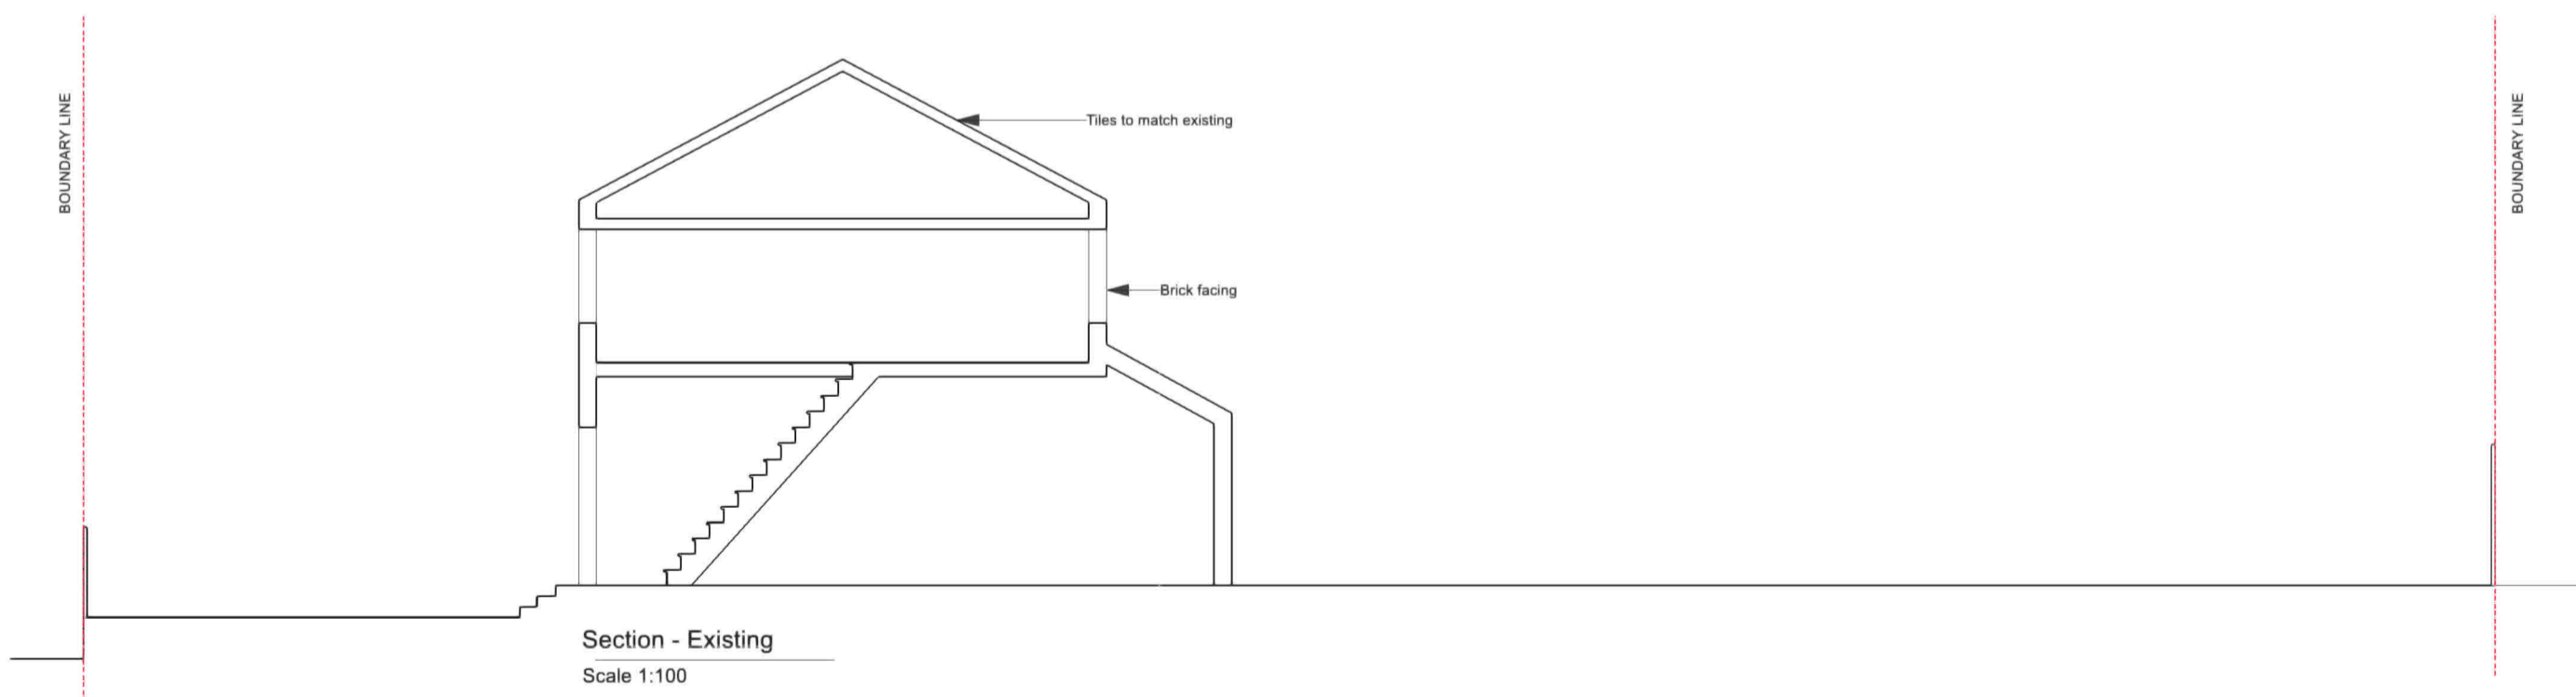

Section - Existing
Scale 1:100

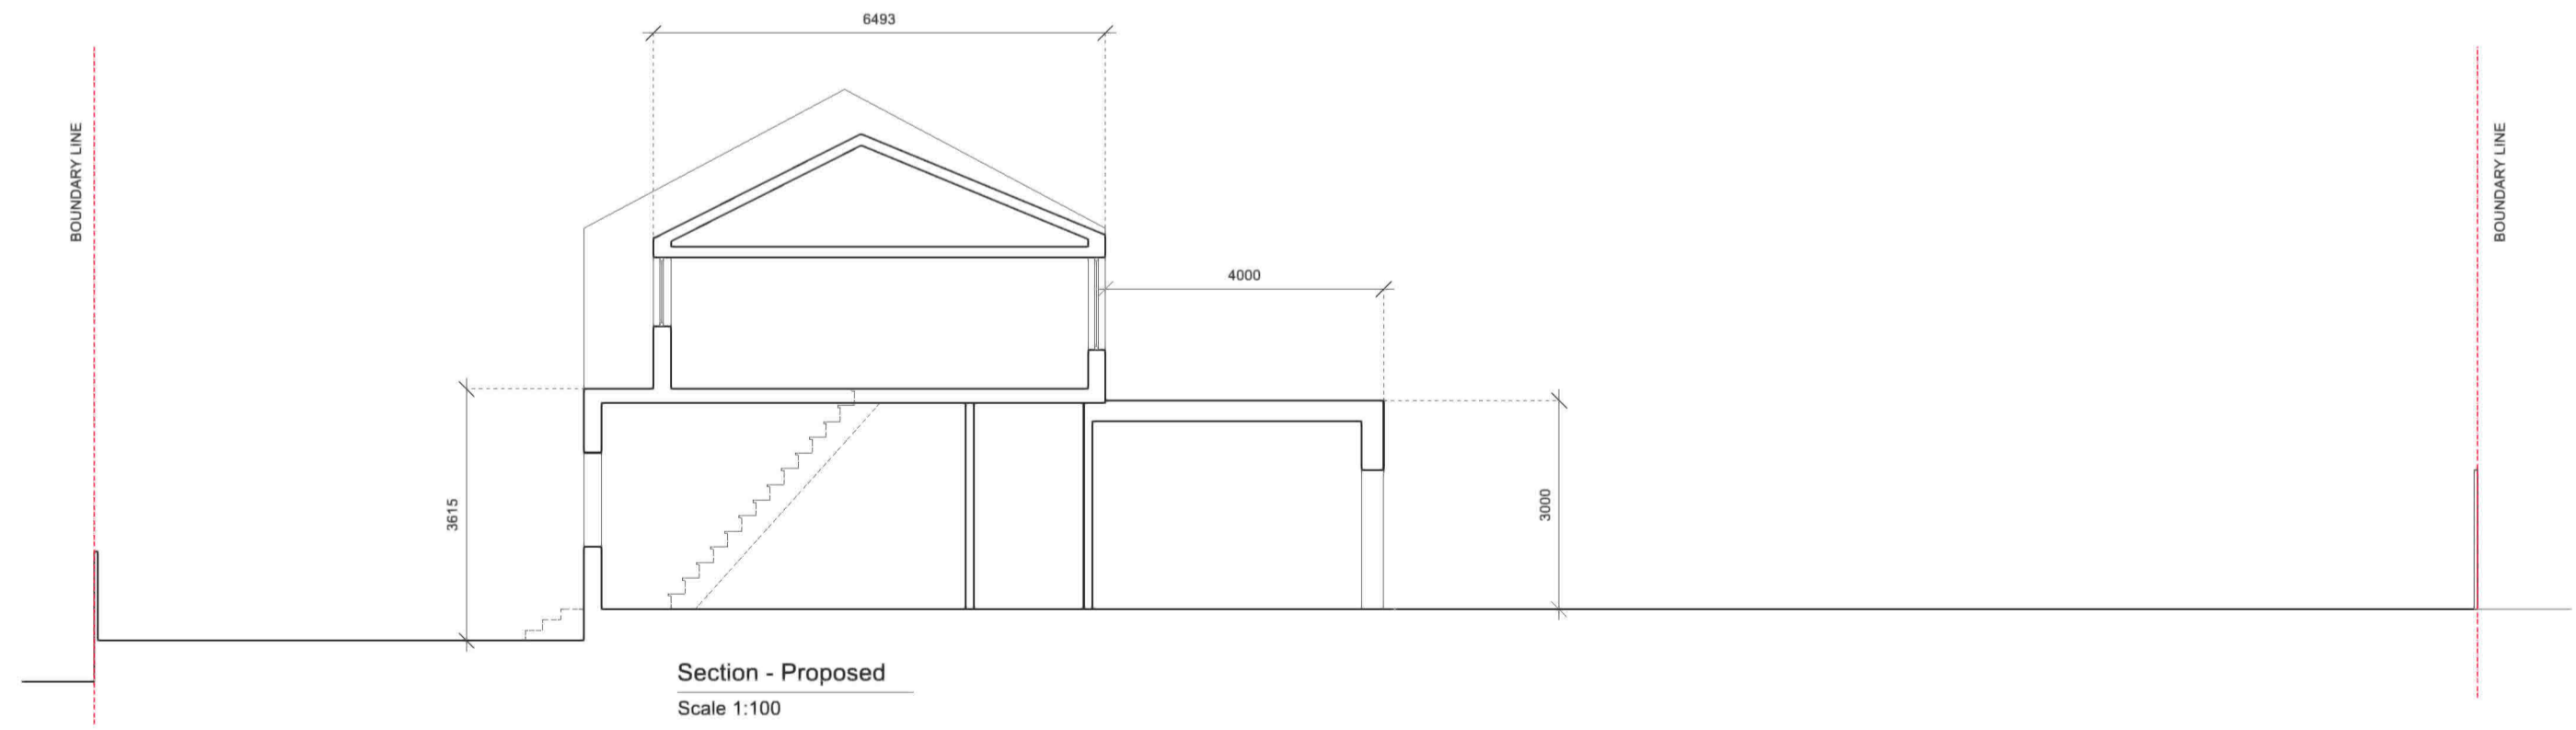

Section - Proposed
Scale 1:100



Note This drawing is the property of AD Architecture. Copyright is reserved by them and the drawing is issued on the condition that it is not copied, reproduced or disclosed to any unauthorised person, wholly or in part, without the written consent of AD Architecture. Do not scale off the drawing. All dimensions to be verified prior to implementation and any discrepancies to be reported immediately.

[Redacted]		Date Drawn	11/23	Drawing Title
Drawing number/ Issue	CAA/02/03	Scale	1:100	Ground floor rear and side wrap around extension and part first floor side extension
Address	3 Carisbrooke Avenue WD24 4HU	AD Architecture		