

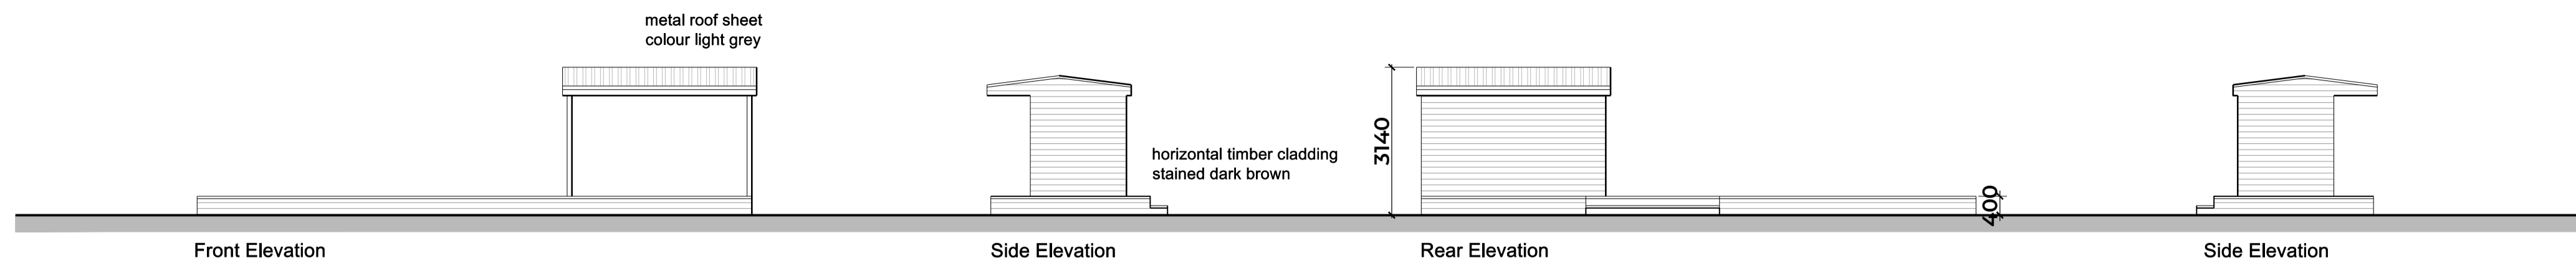



**NOTES:**  
 © THIS DRAWING IS COPYRIGHT AND REMAINS THE PROPERTY OF RPS DESIGN GROUP LTD. DO NOT SCALE THIS DRAWING OTHER THAN FOR THE PURPOSE OF PLANNING - ALL DIMENSIONS TO BE CHECKED ON SITE

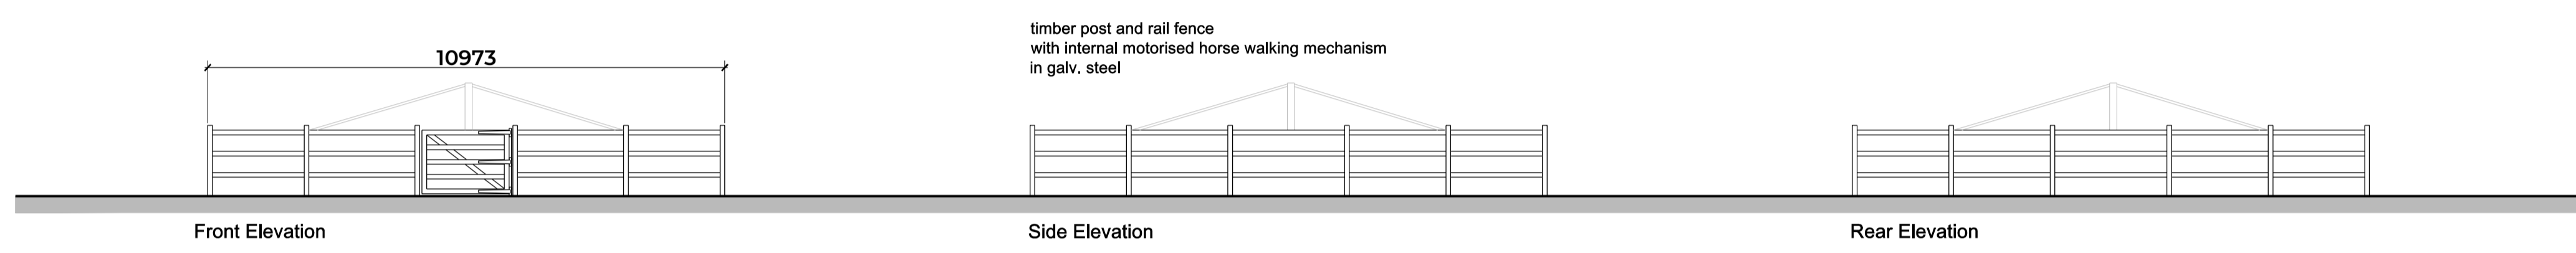

Front Elevation  
Viewing Area V1

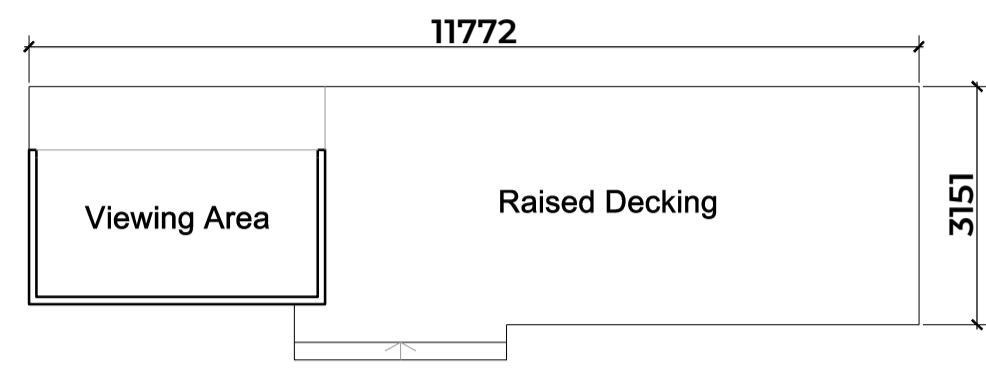


Front Elevation  
Horsewalker

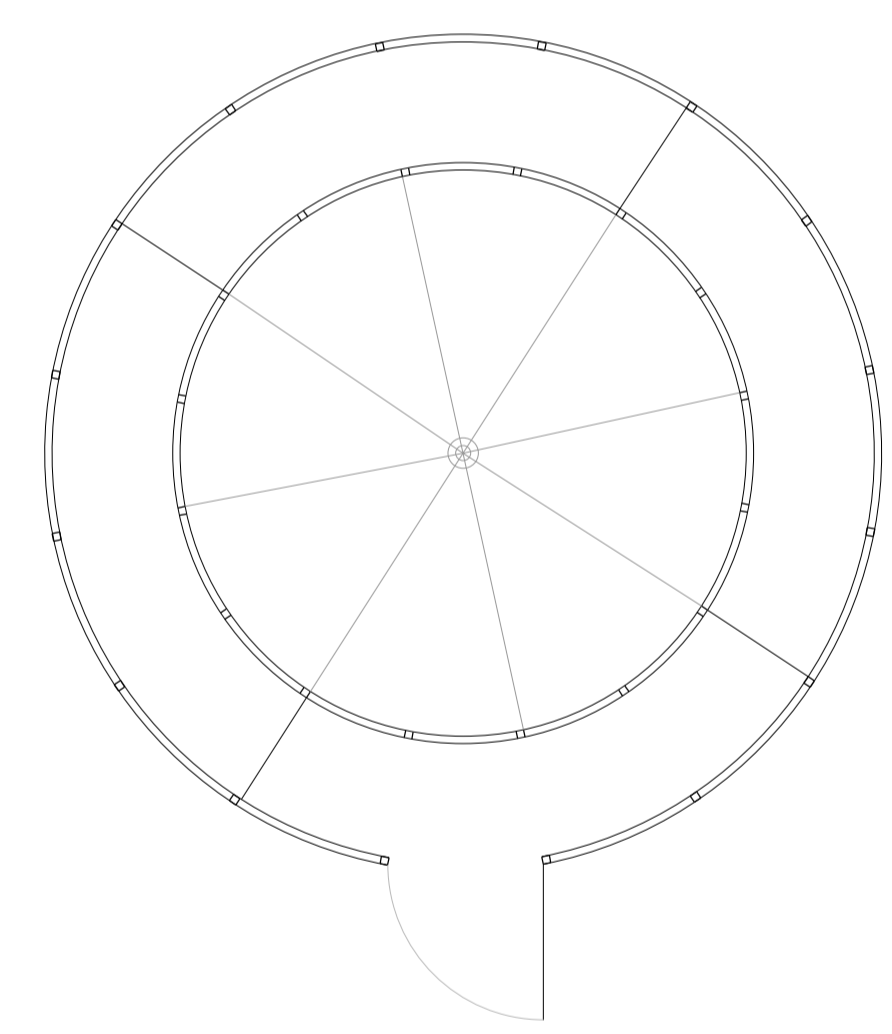

| REVISION | NOTES      |
|----------|------------|
| A        | Dims Added |



0845 5442005  
 rpsdesigngroup.co.uk  
 Project No: 22.32  
 Client: Pam Jones  
 Site Address:  
 Green's Lane Farm Equestrian  
 Green's Lane, Lydiate, L31 4HZ  
 Drawing Title:  
 Existing Buildings to be Removed  
 Sheet 2  
 Date: Sept 23 Scale: 1:100@A1  
 Drawn by: RWM Checked by:

 

Drawing No: L106  
 STATUS: PLANNING