



Proposed Site Plan
 Scale 1/250

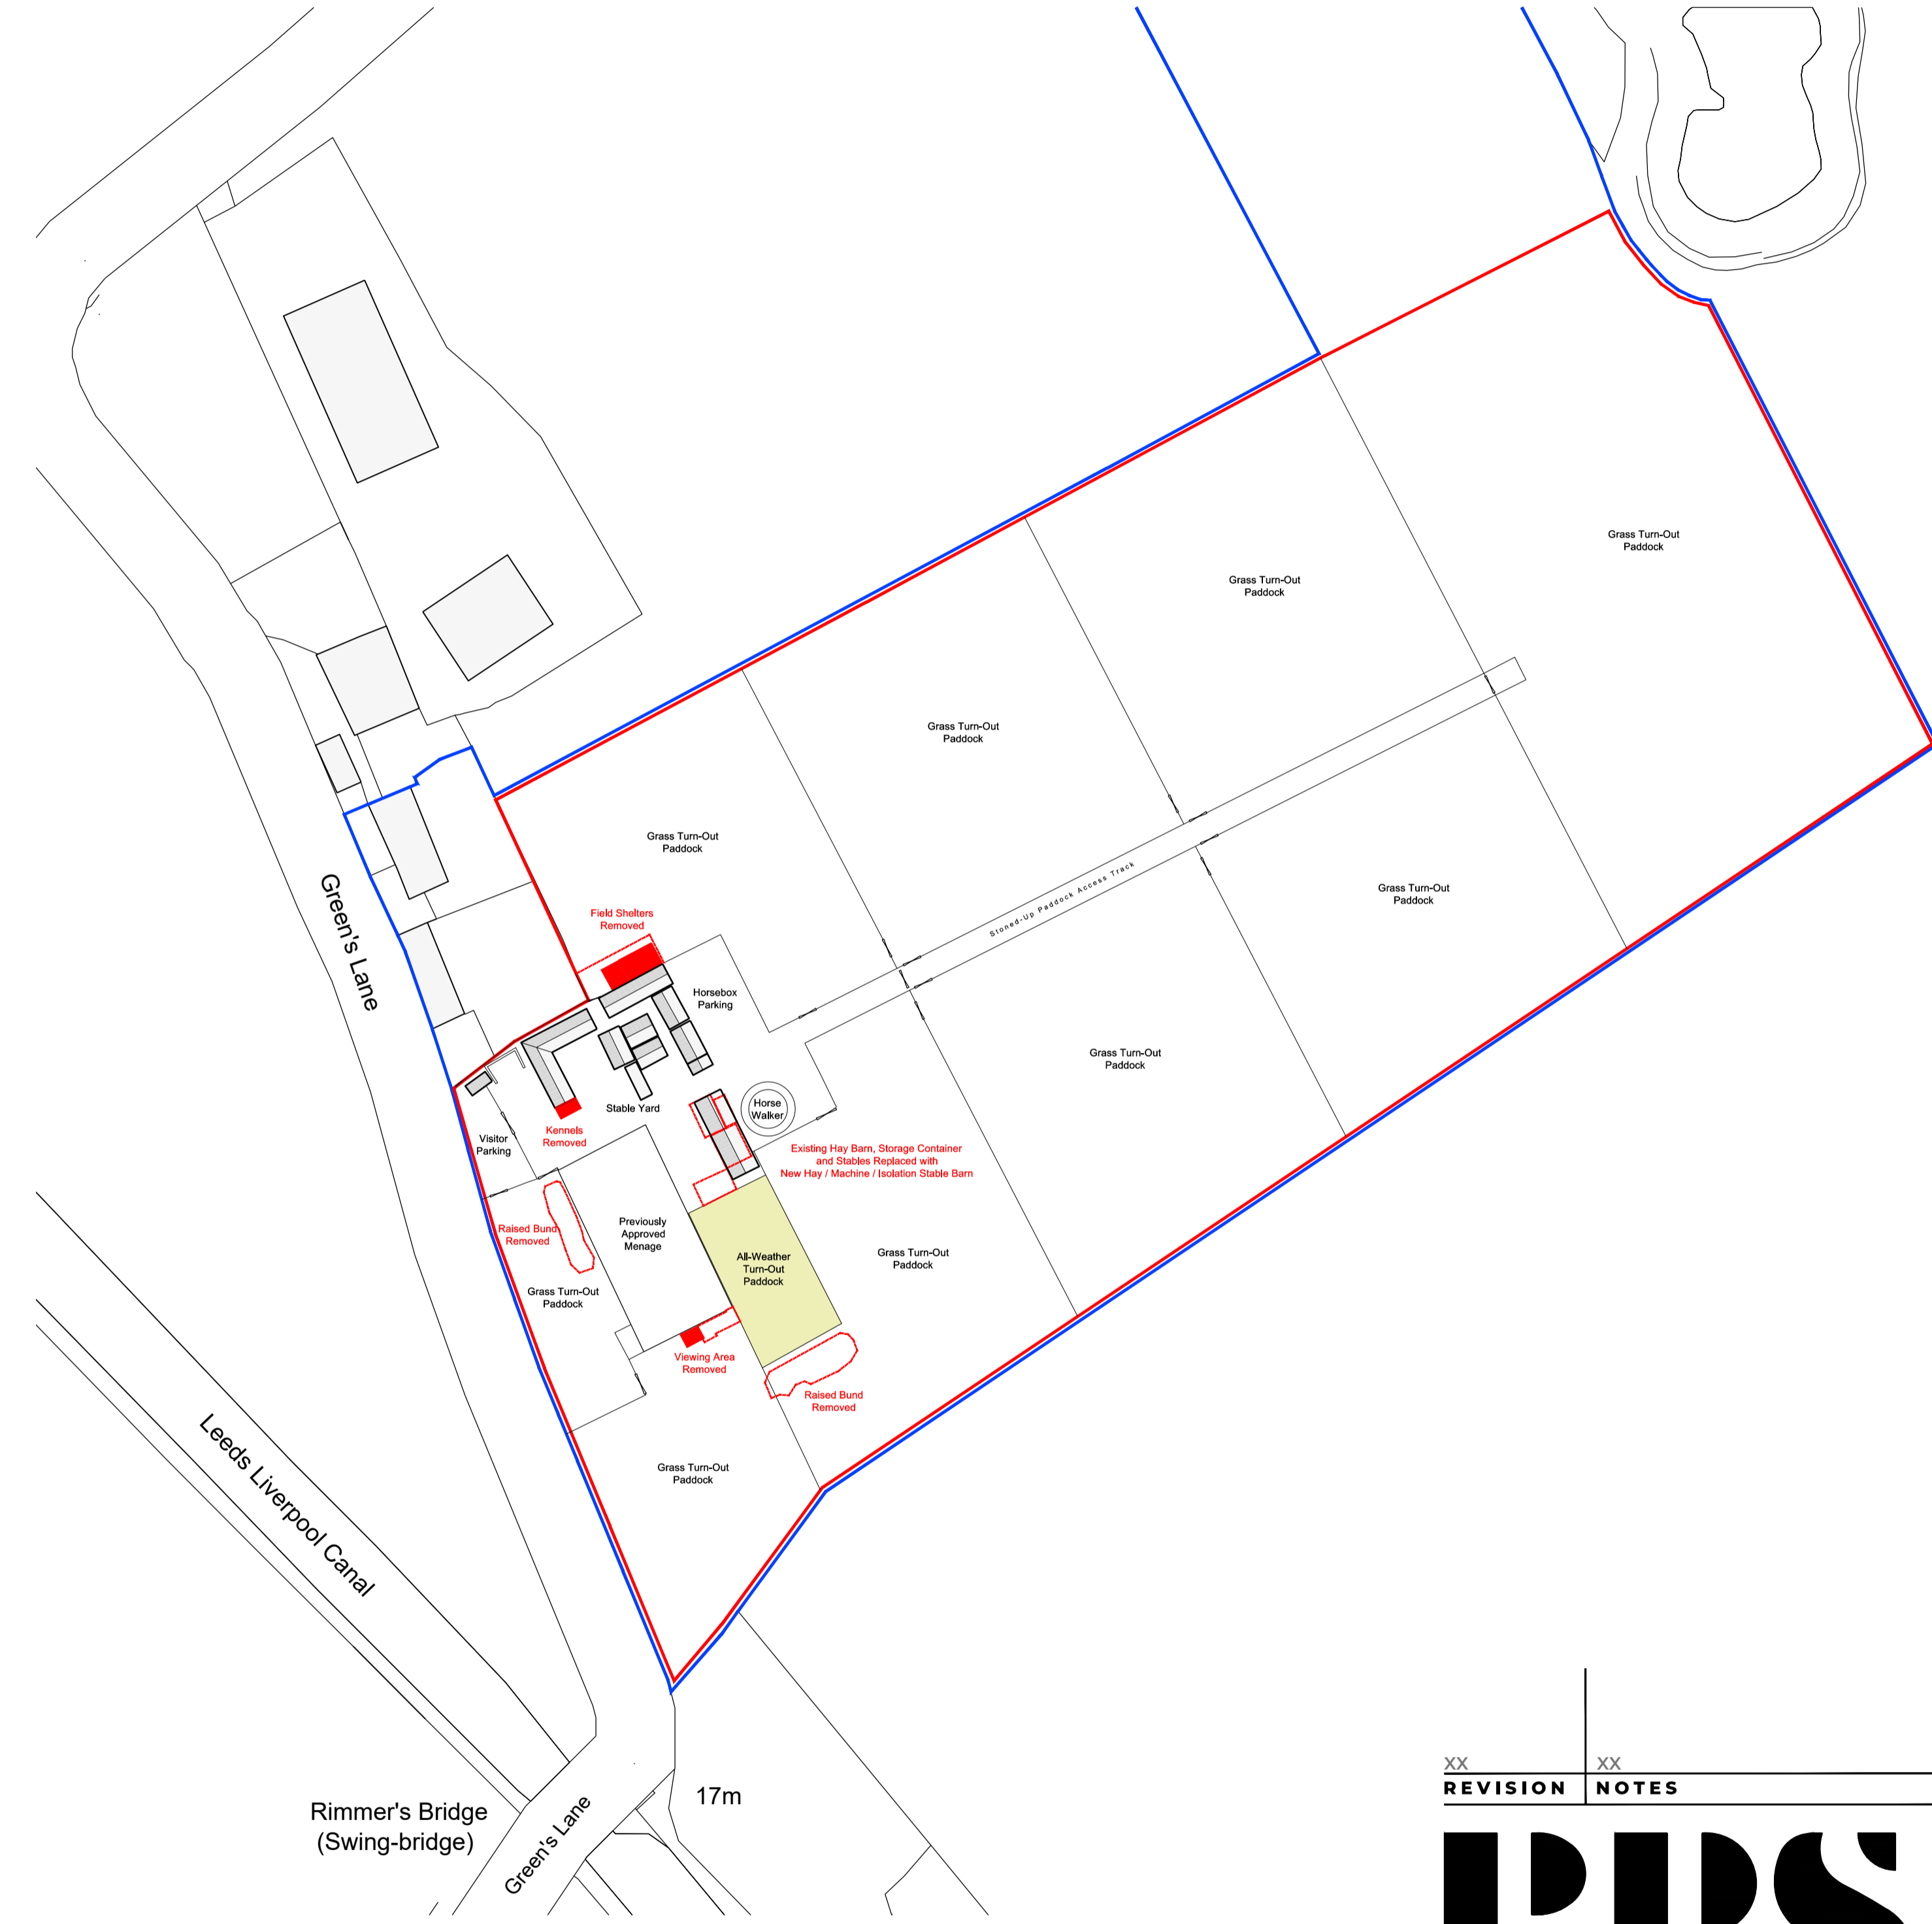

Ordnance Survey, (c) Crown Copyright 2023. All rights reserved. Licence number 100022432

Proposed Site Masterplan
 Scale 1/1000

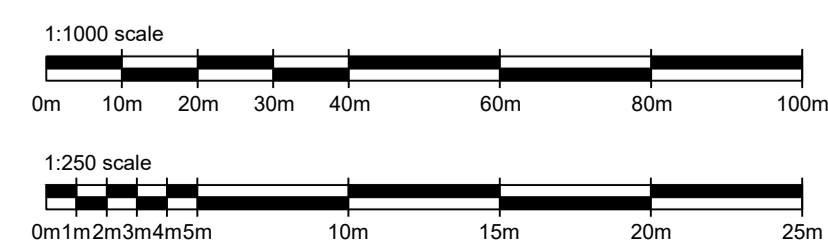

XX	XX
REVISION	NOTES



0845 5442005
 rpsdesigngroup.co.uk
 Project No: 22.32
 Client: Pam Jones
 Site Address:
 Green's Lane Farm Equestrian
 Green's Lane, Lydiate, L31 4HZ
 Drawing Title:
 Proposed Site Plan and
 Site Masterplan
 Date: Sept 23 Scale: @A1
 Drawn by: RWM Checked by:
 RWM

Drawing No:
L102
 STATUS:
 PLANNING