

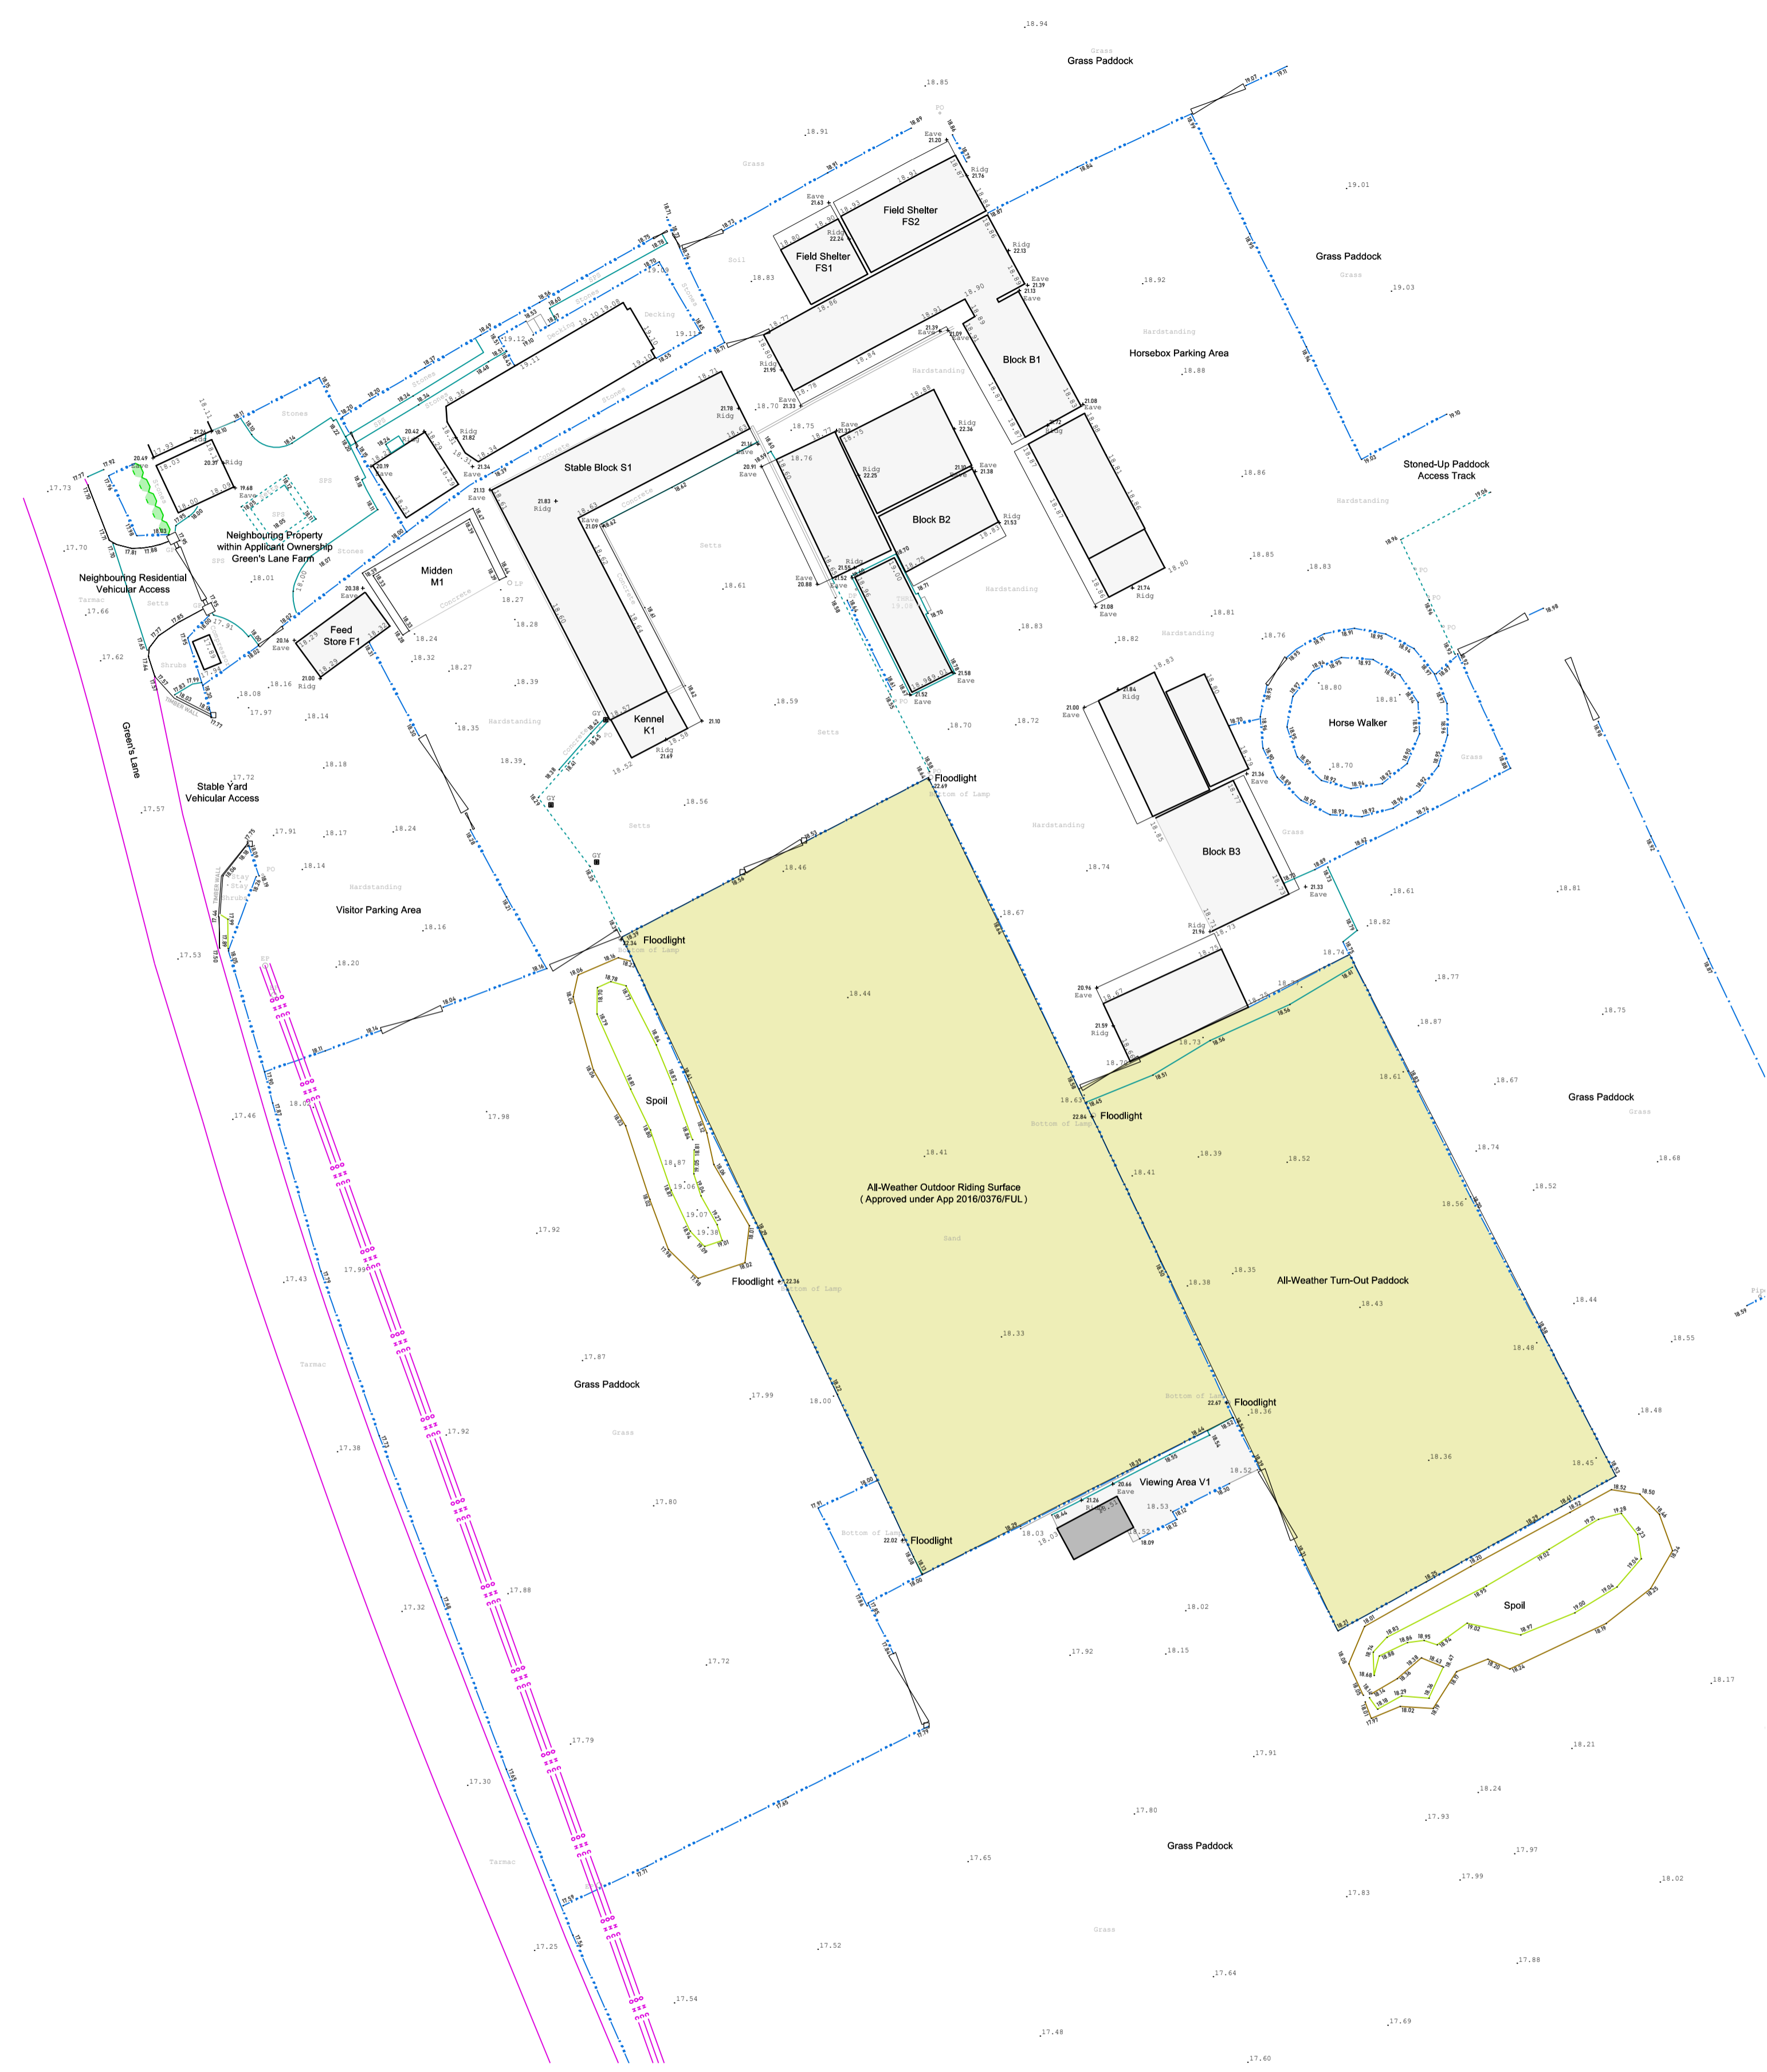


NOTES:
 © THIS DRAWING IS COPYRIGHT AND REMAINS THE PROPERTY OF RPS DESIGN GROUP LTD. DO NOT SCALE THIS DRAWING OTHER THAN FOR THE PURPOSE OF PLANNING - ALL DIMENSIONS TO BE CHECKED ON SITE

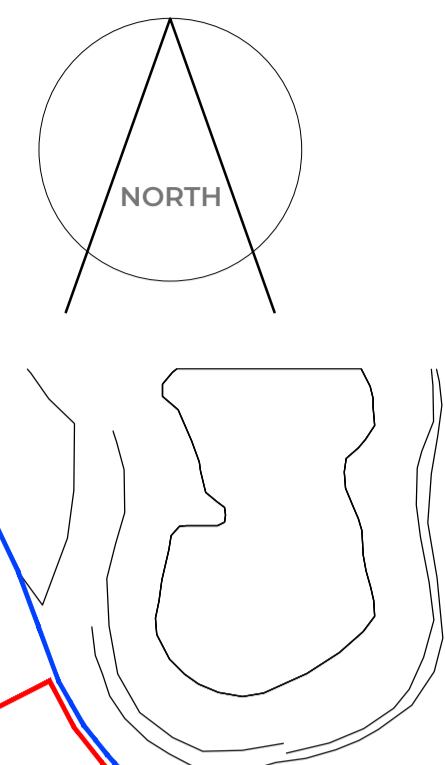


Existing Site Plan
 Scale 1/250

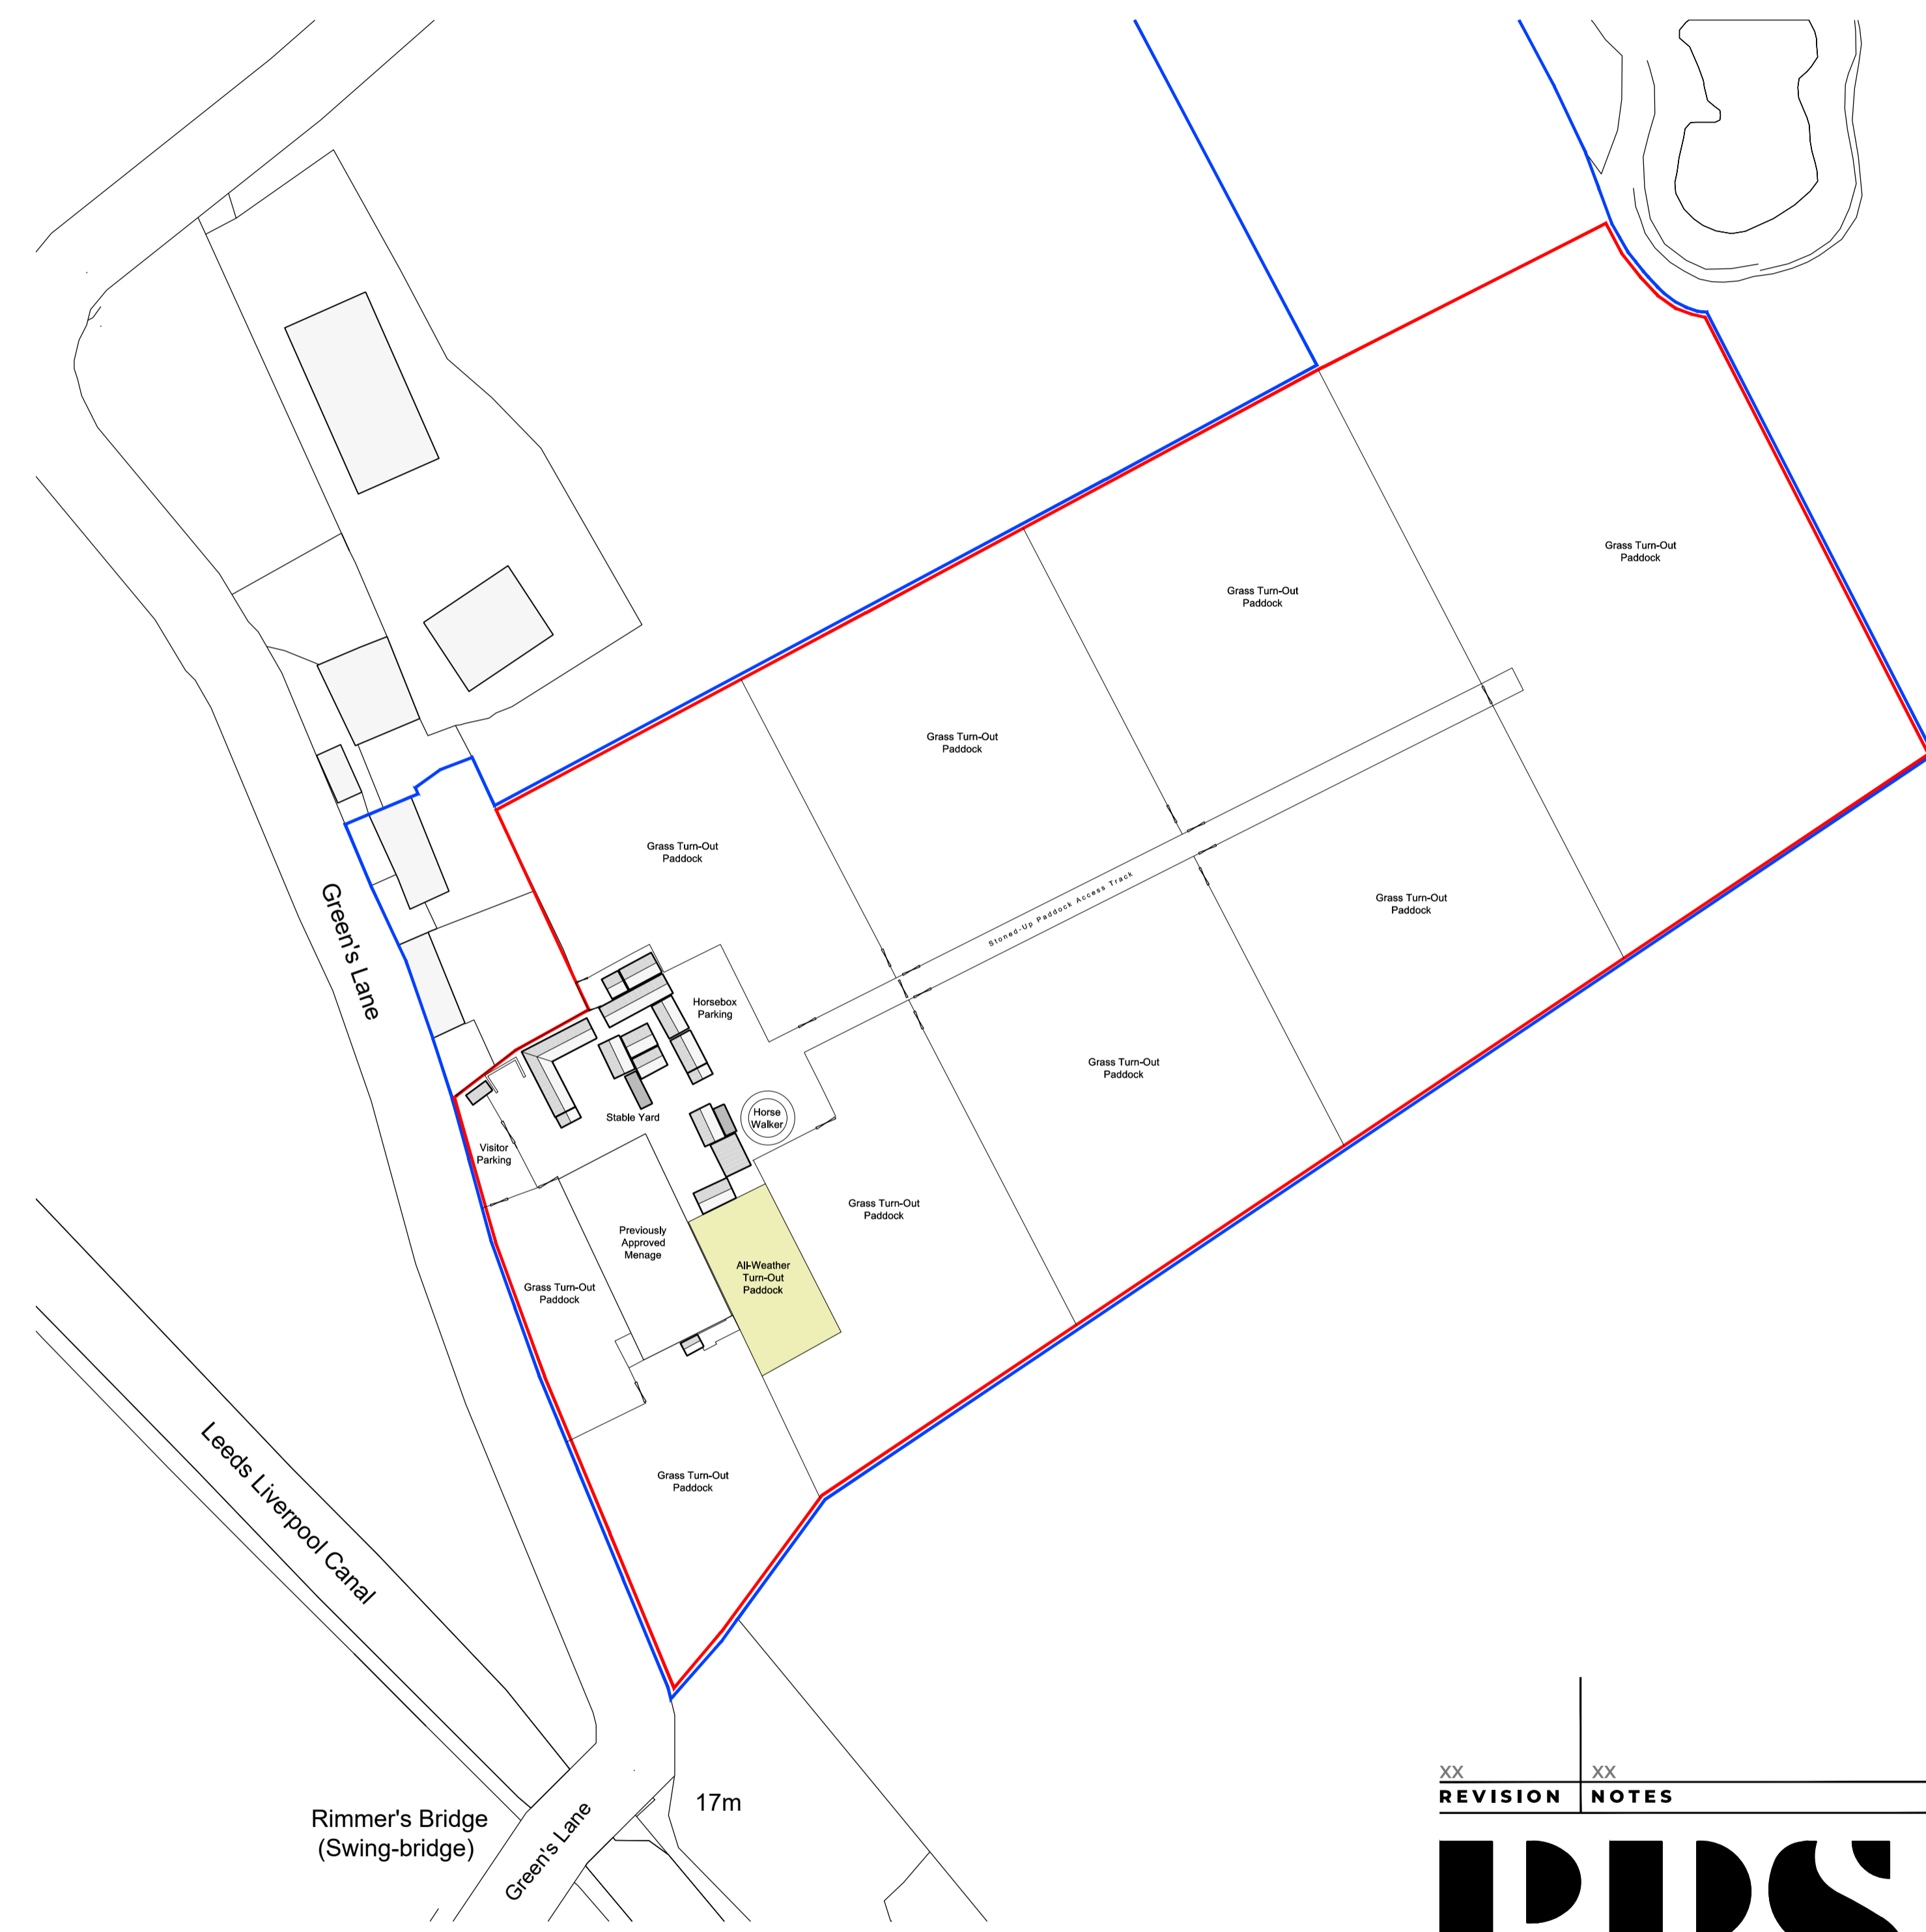

Existing Site Masterplan
 Scale 1/1000

Ordnance Survey, (c) Crown Copyright 2023. All rights reserved. Licence number 100022432

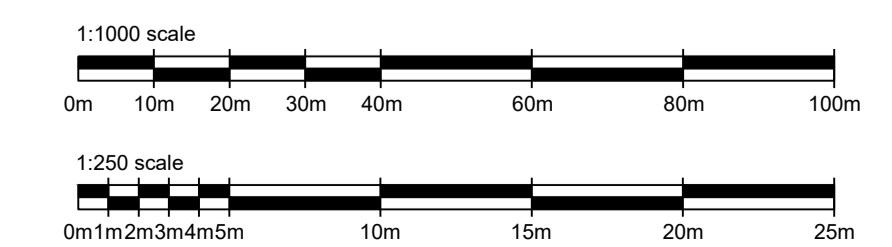

XX	XX
REVISION	NOTES



rpsdesigngroup.co.uk
Project No: 22.32
Client: Pam Jones
Site Address:
 Green's Lane Farm Equestrian
 Green's Lane, Lydiate, L31 4HZ
Drawing Title:
 Existing Site Plan and
 Site Masterplan
Date: Sept 23 **Scale:** @A1
Drawn by: RWM **Checked by:**

Drawing No:
L101
STATUS:
PLANNING