

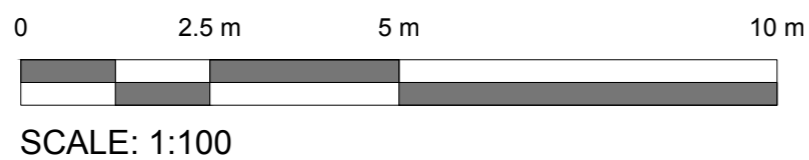
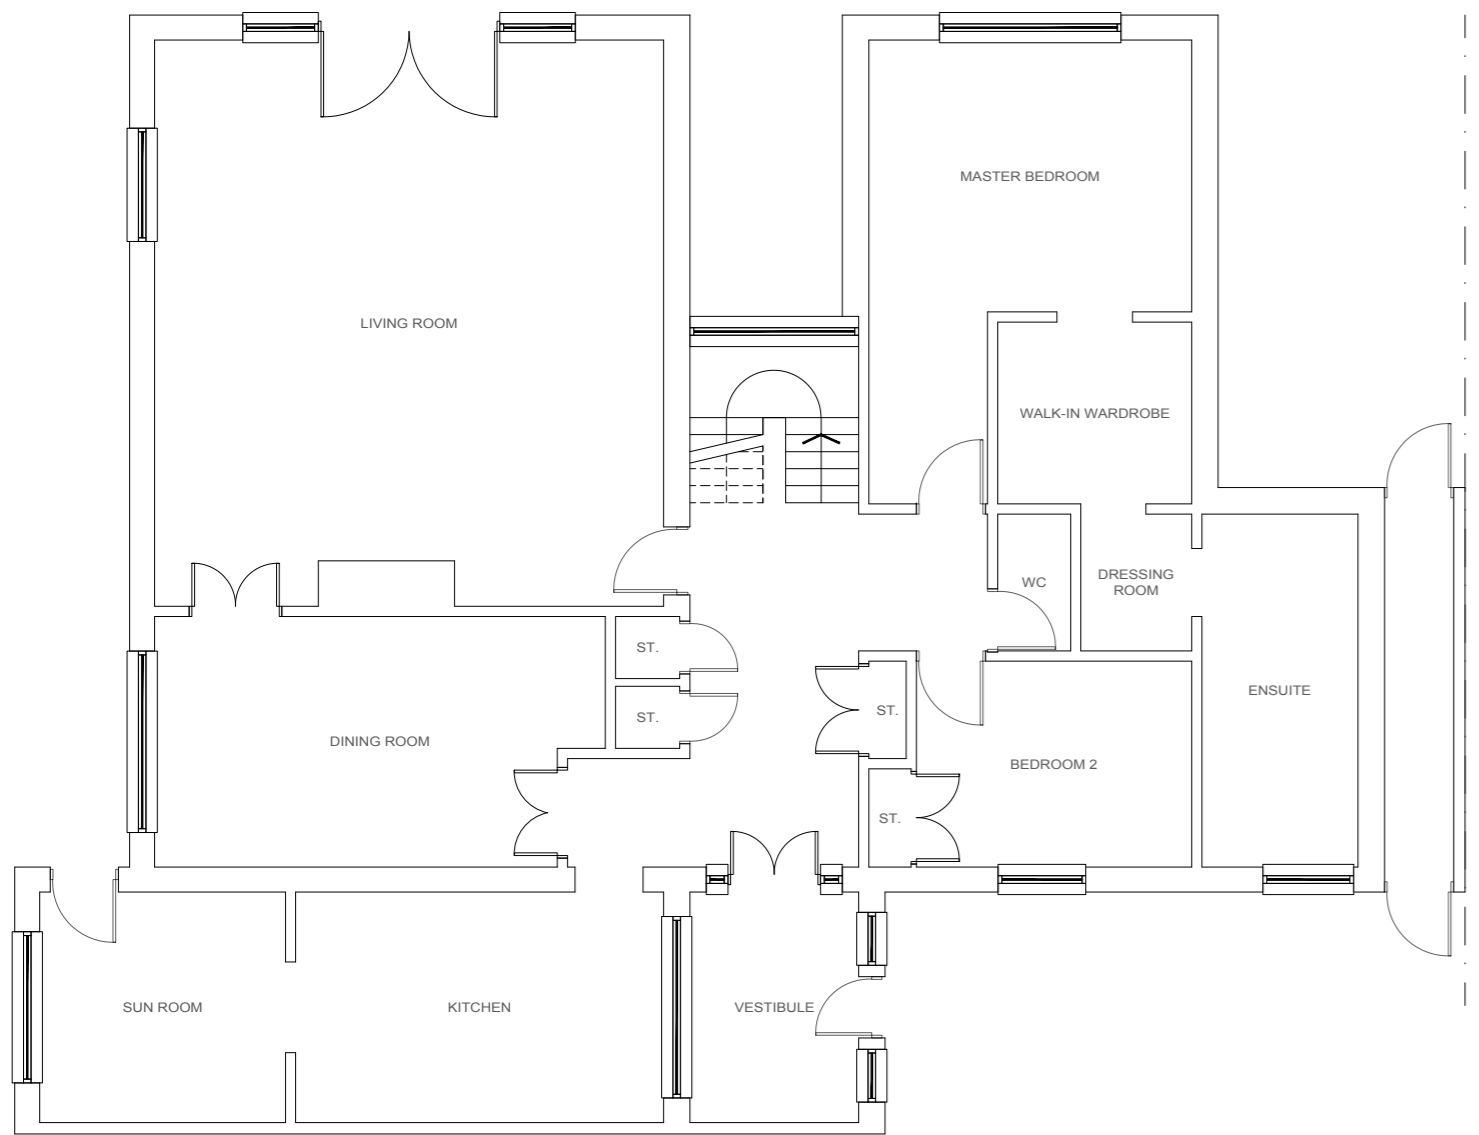


FRONT ELEVATION
1:50

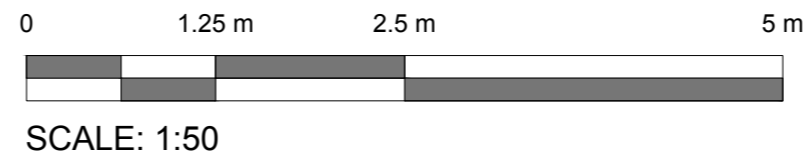

GROUND FLOOR PLAN
1:100

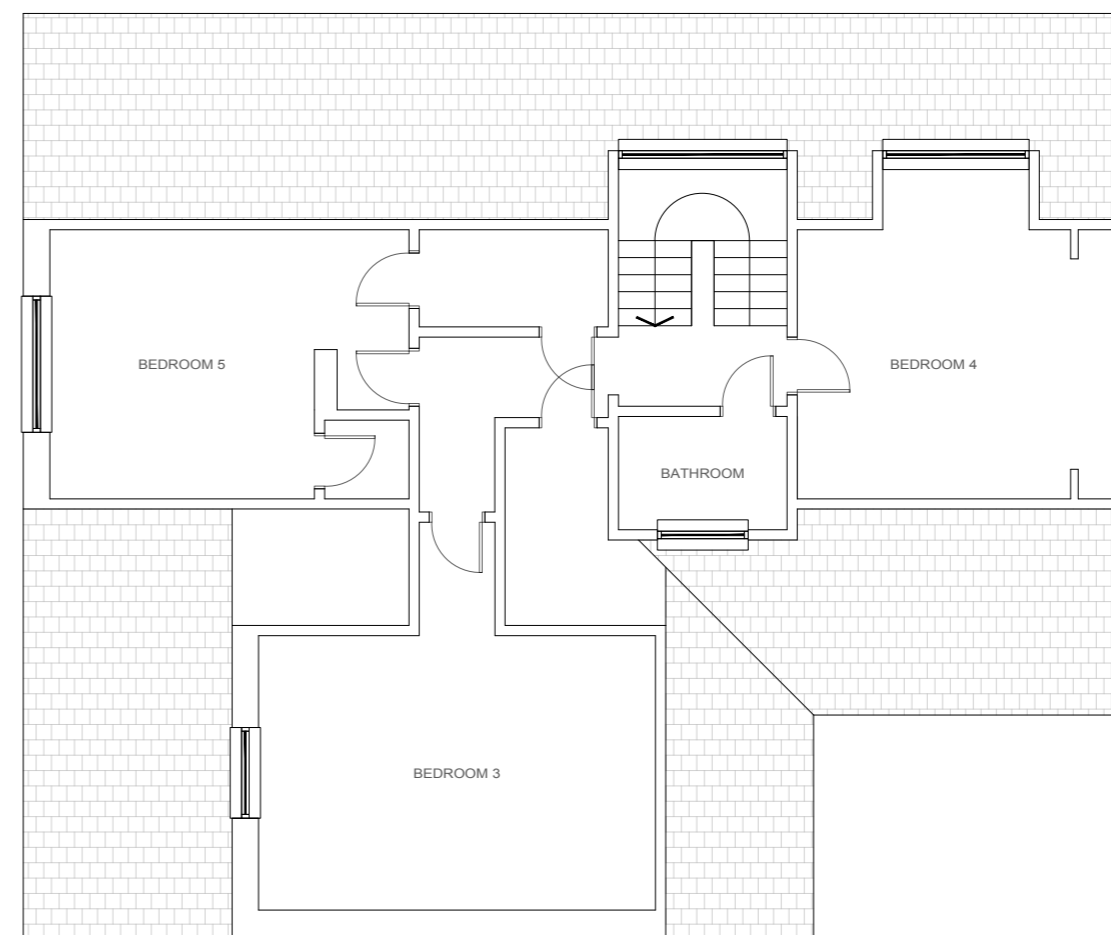

FIRST FLOOR PLAN
1:100

Rev A scale bars added 2024.02.22
 Revision: Description: Date:
ROBERT ANDREW SLANEY Architectural Technology
 48(3F2)
 Bruntsfield Gardens
 Edinburgh
 EH10 4DZ
 T: 07894 758 061
 E: bob@rslaney.com

Project:
Virginia Graham
 New Velux
 5 Winton Court
 New Winton
 EH33 2NL
 Drawing Title:
Existing

Drawing Number:
RAS197 PA01
 Scale:
 1:100/1:50
 Date:
 Feb' 2024

Sheet Size:
 A3
 Drawn By:
 RS
 Revision:
A