

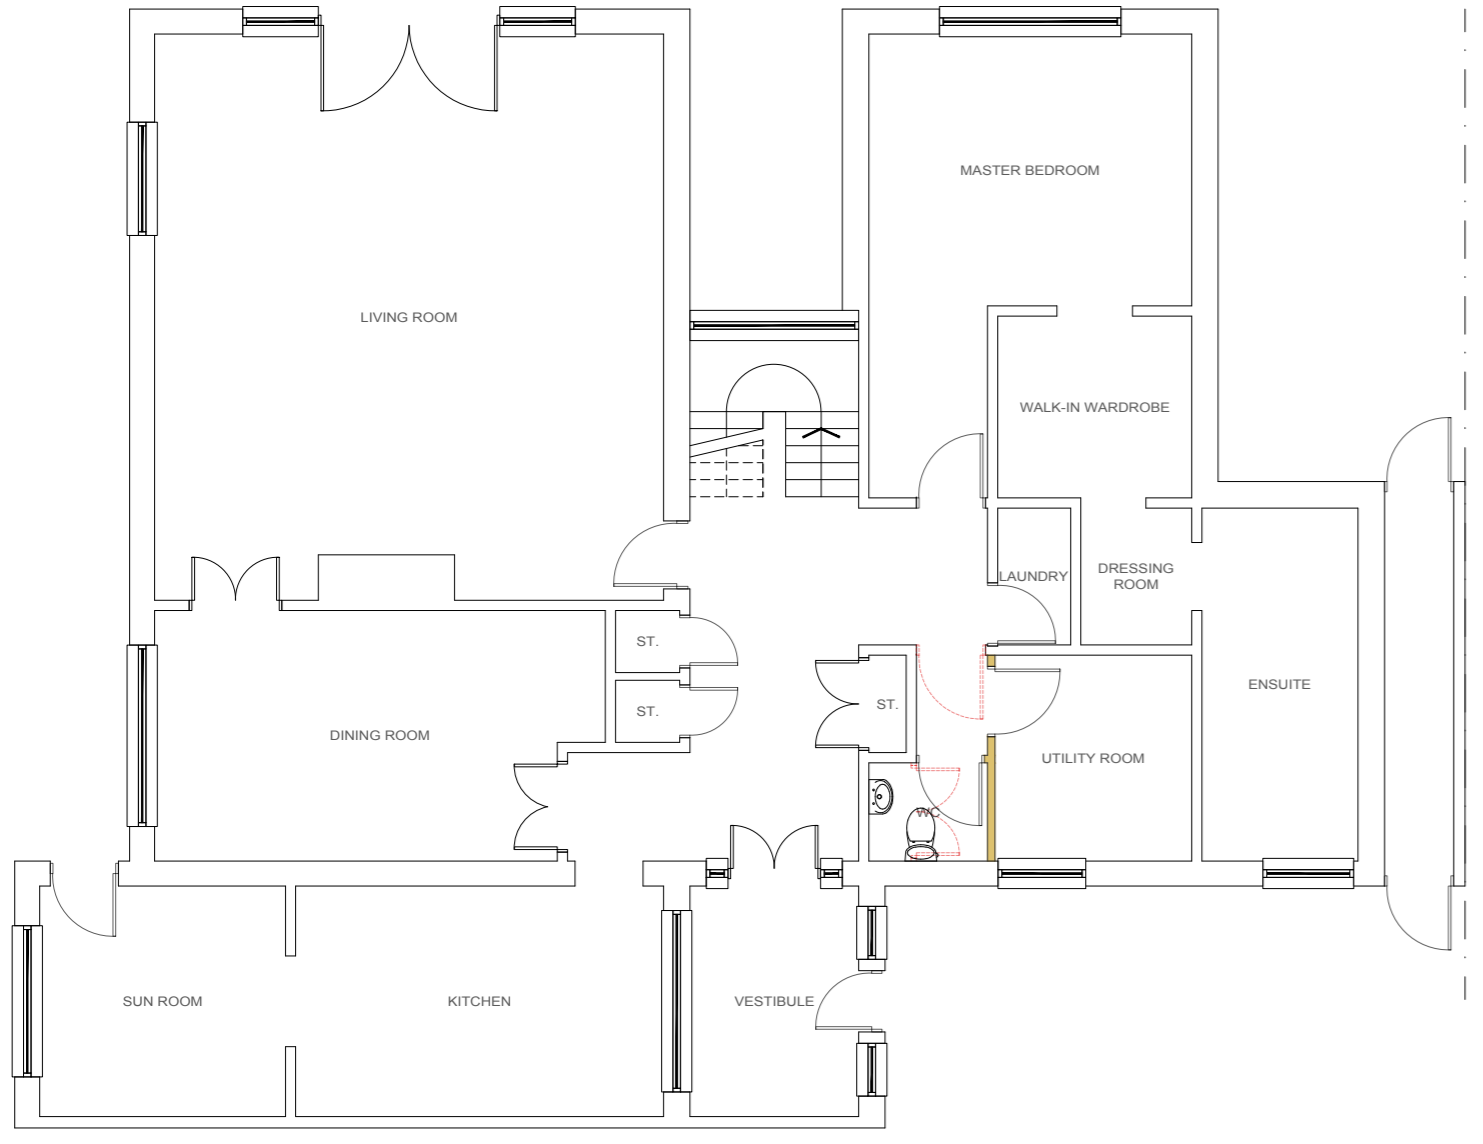
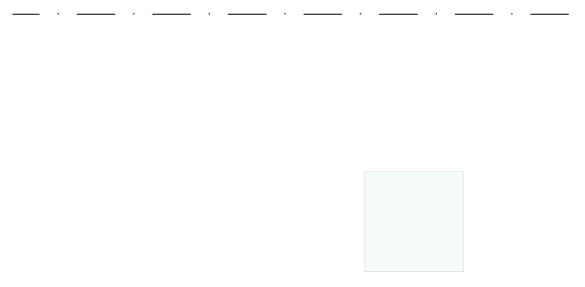
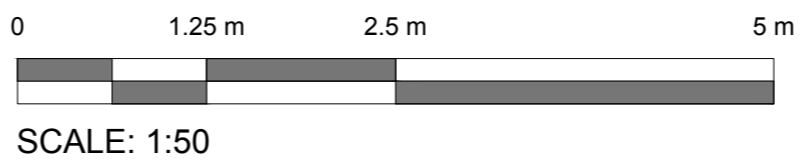


FRONT ELEVATION  
1:50

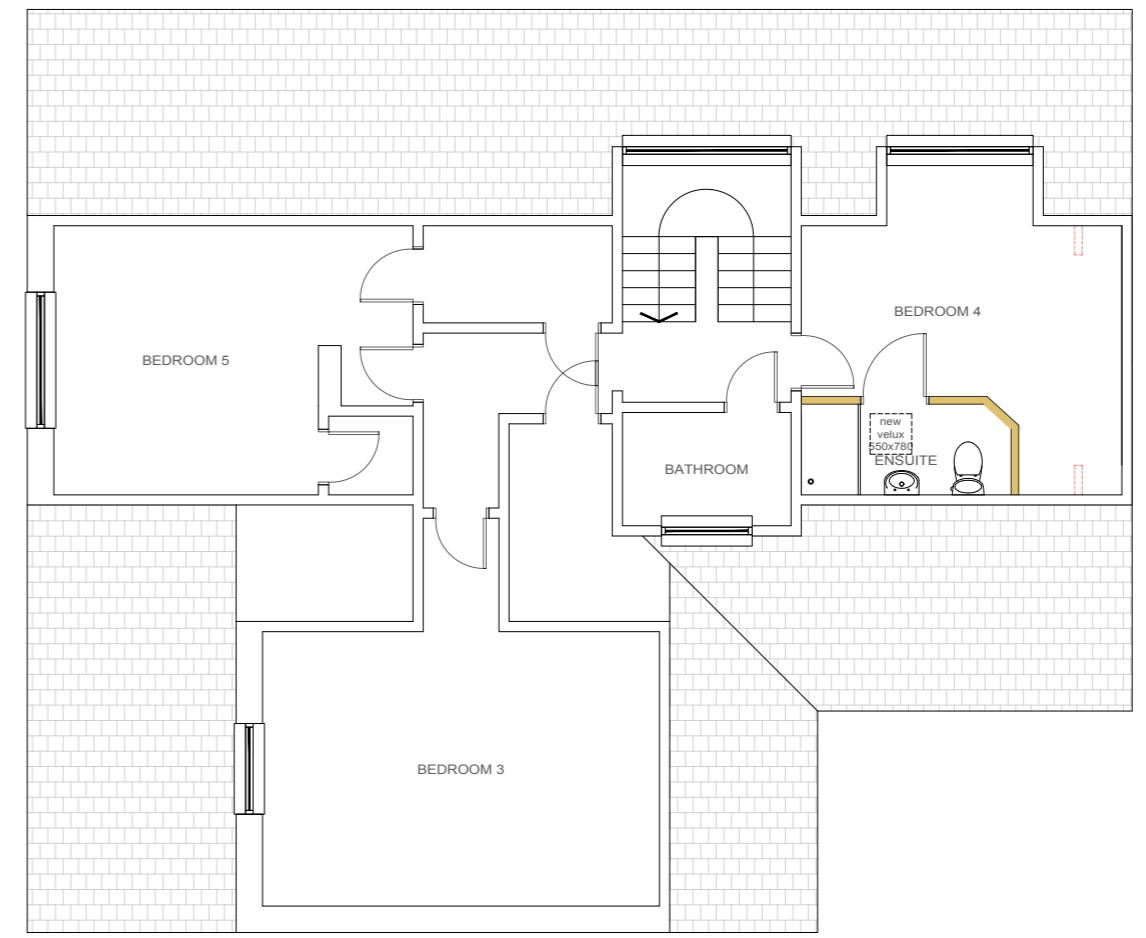

GROUND FLOOR PLAN  
1:100

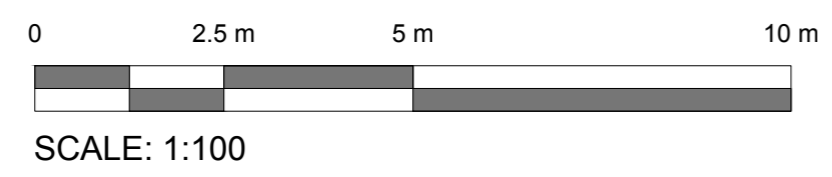

FIRST FLOOR PLAN  
1:100

Rev A scale bars added 2024.02.22  
 Revision: Description: Date:  
**ROBERT ANDREW SLANEY** Architectural Technology  
 48(3F2) Bruntsfield Gardens Edinburgh EH10 4DZ  
 T: 07894 758 061 E: bob@rslaney.com

Project:  
**Virginia Graham**  
 New Velux  
 5 Winton Court  
 New Winton  
 EH33 2NL  
 Drawing Title:  
**Proposed**

Drawing Number:  
**RAS197 PA02**  
 Scale:  
 1:100/1:50  
 Date:  
 Feb' 2024  
 Sheet Size:  
 A3  
 Drawn By:  
 RS  
 Revision:  
**A**