



Proposed Front Elevation A-A

Scale 1:50 @ A1

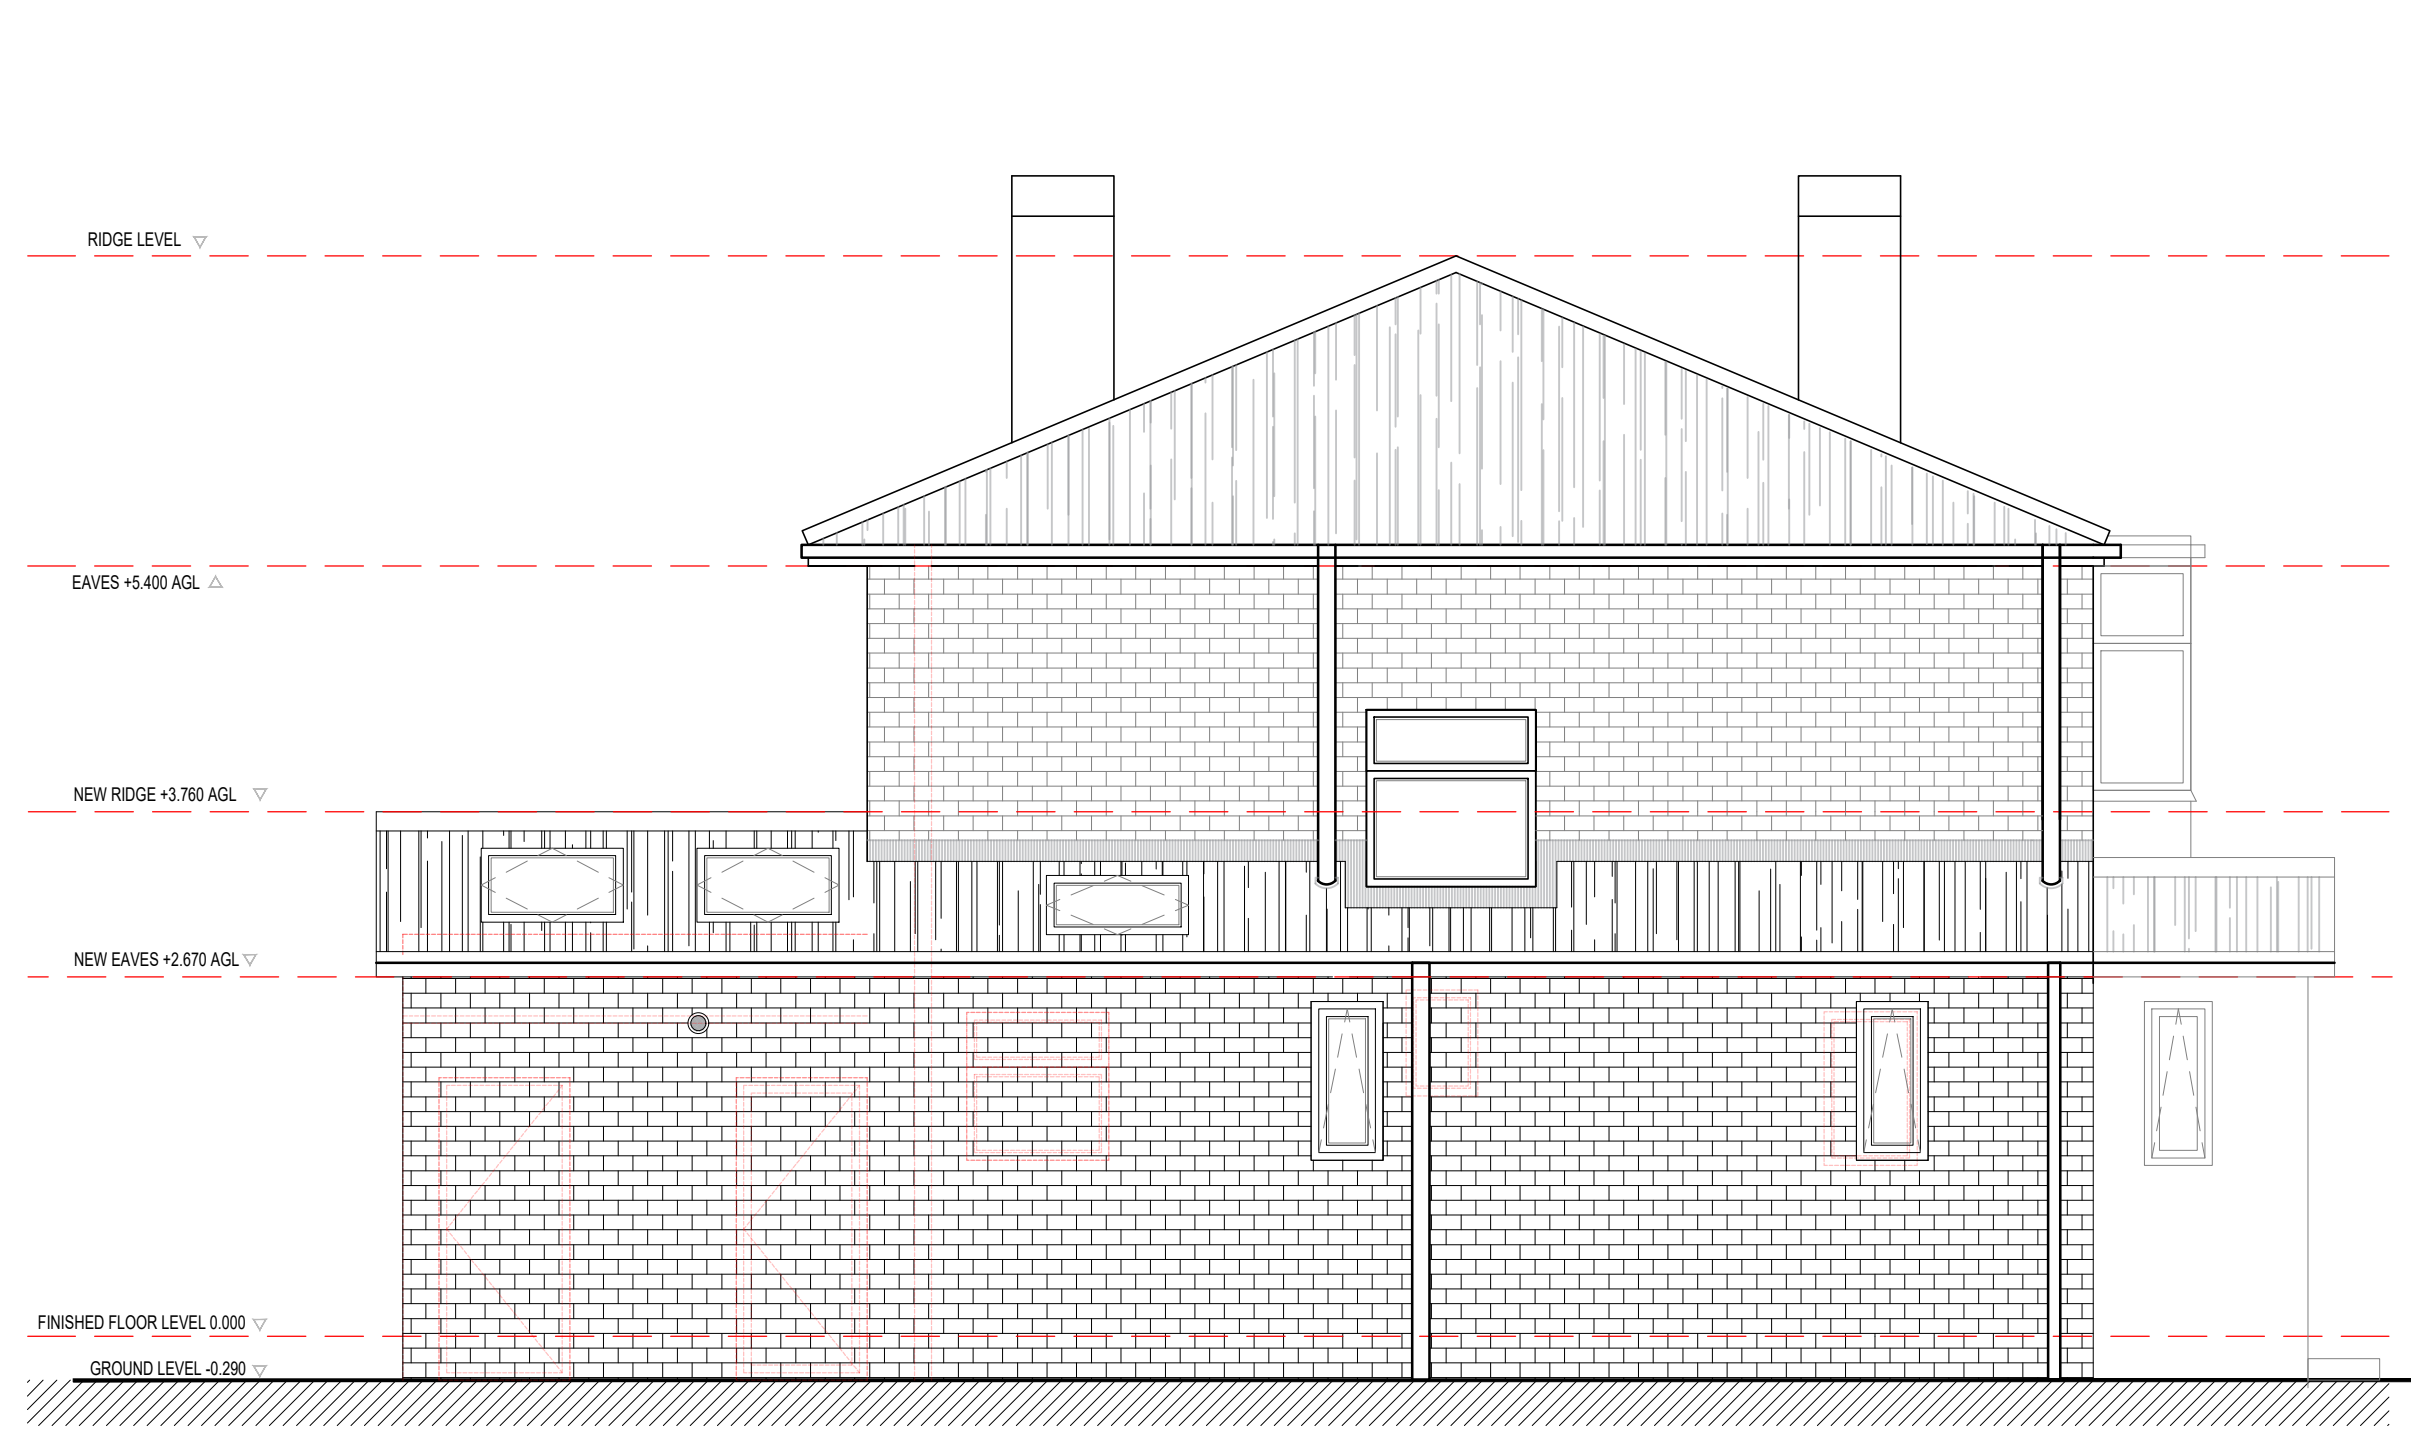


Proposed Side Elevation B-B

Scale 1:50 @ A1

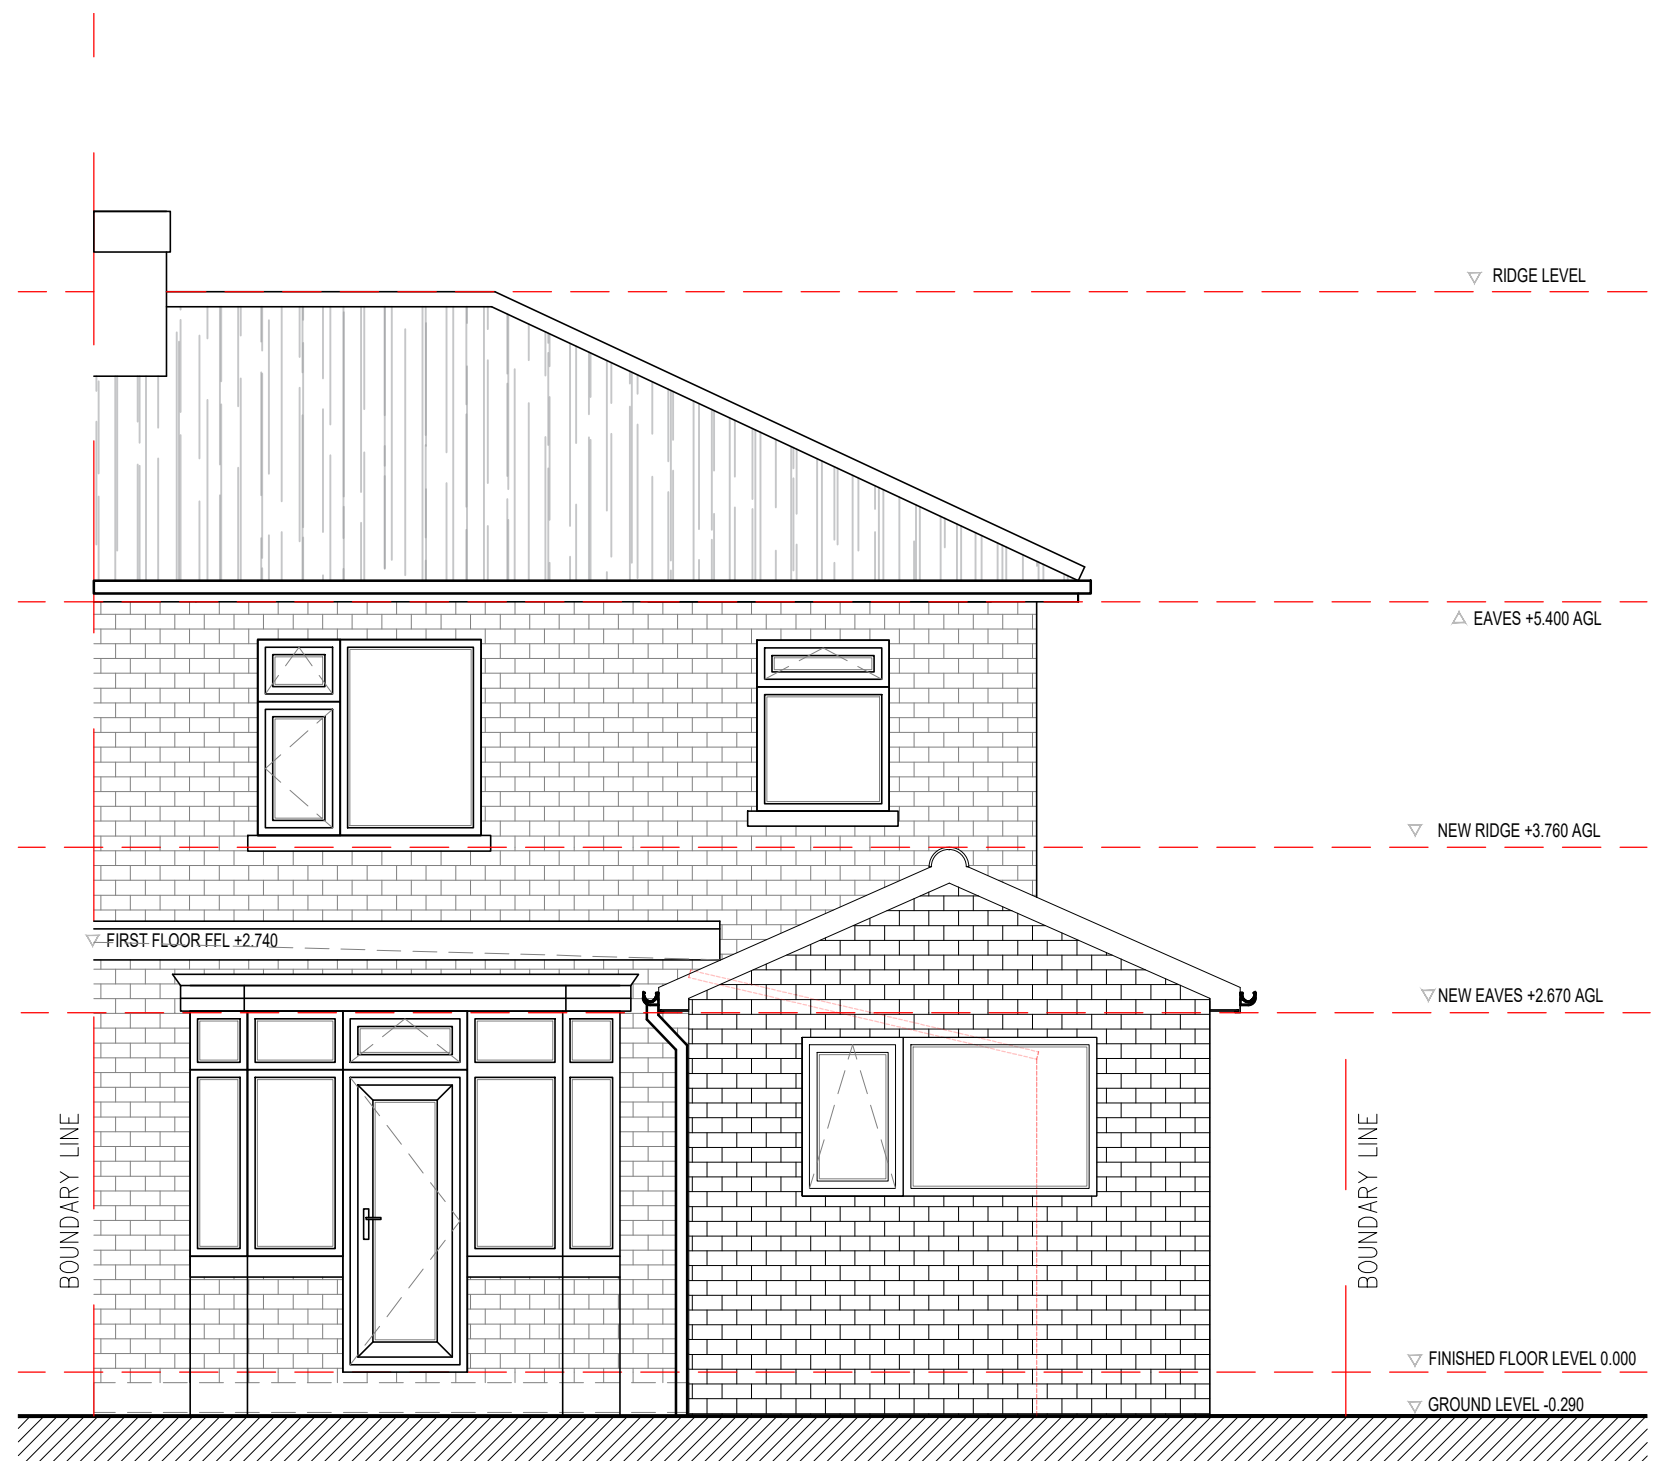


Proposed Rear Elevation C-C

Scale 1:50 @ A1

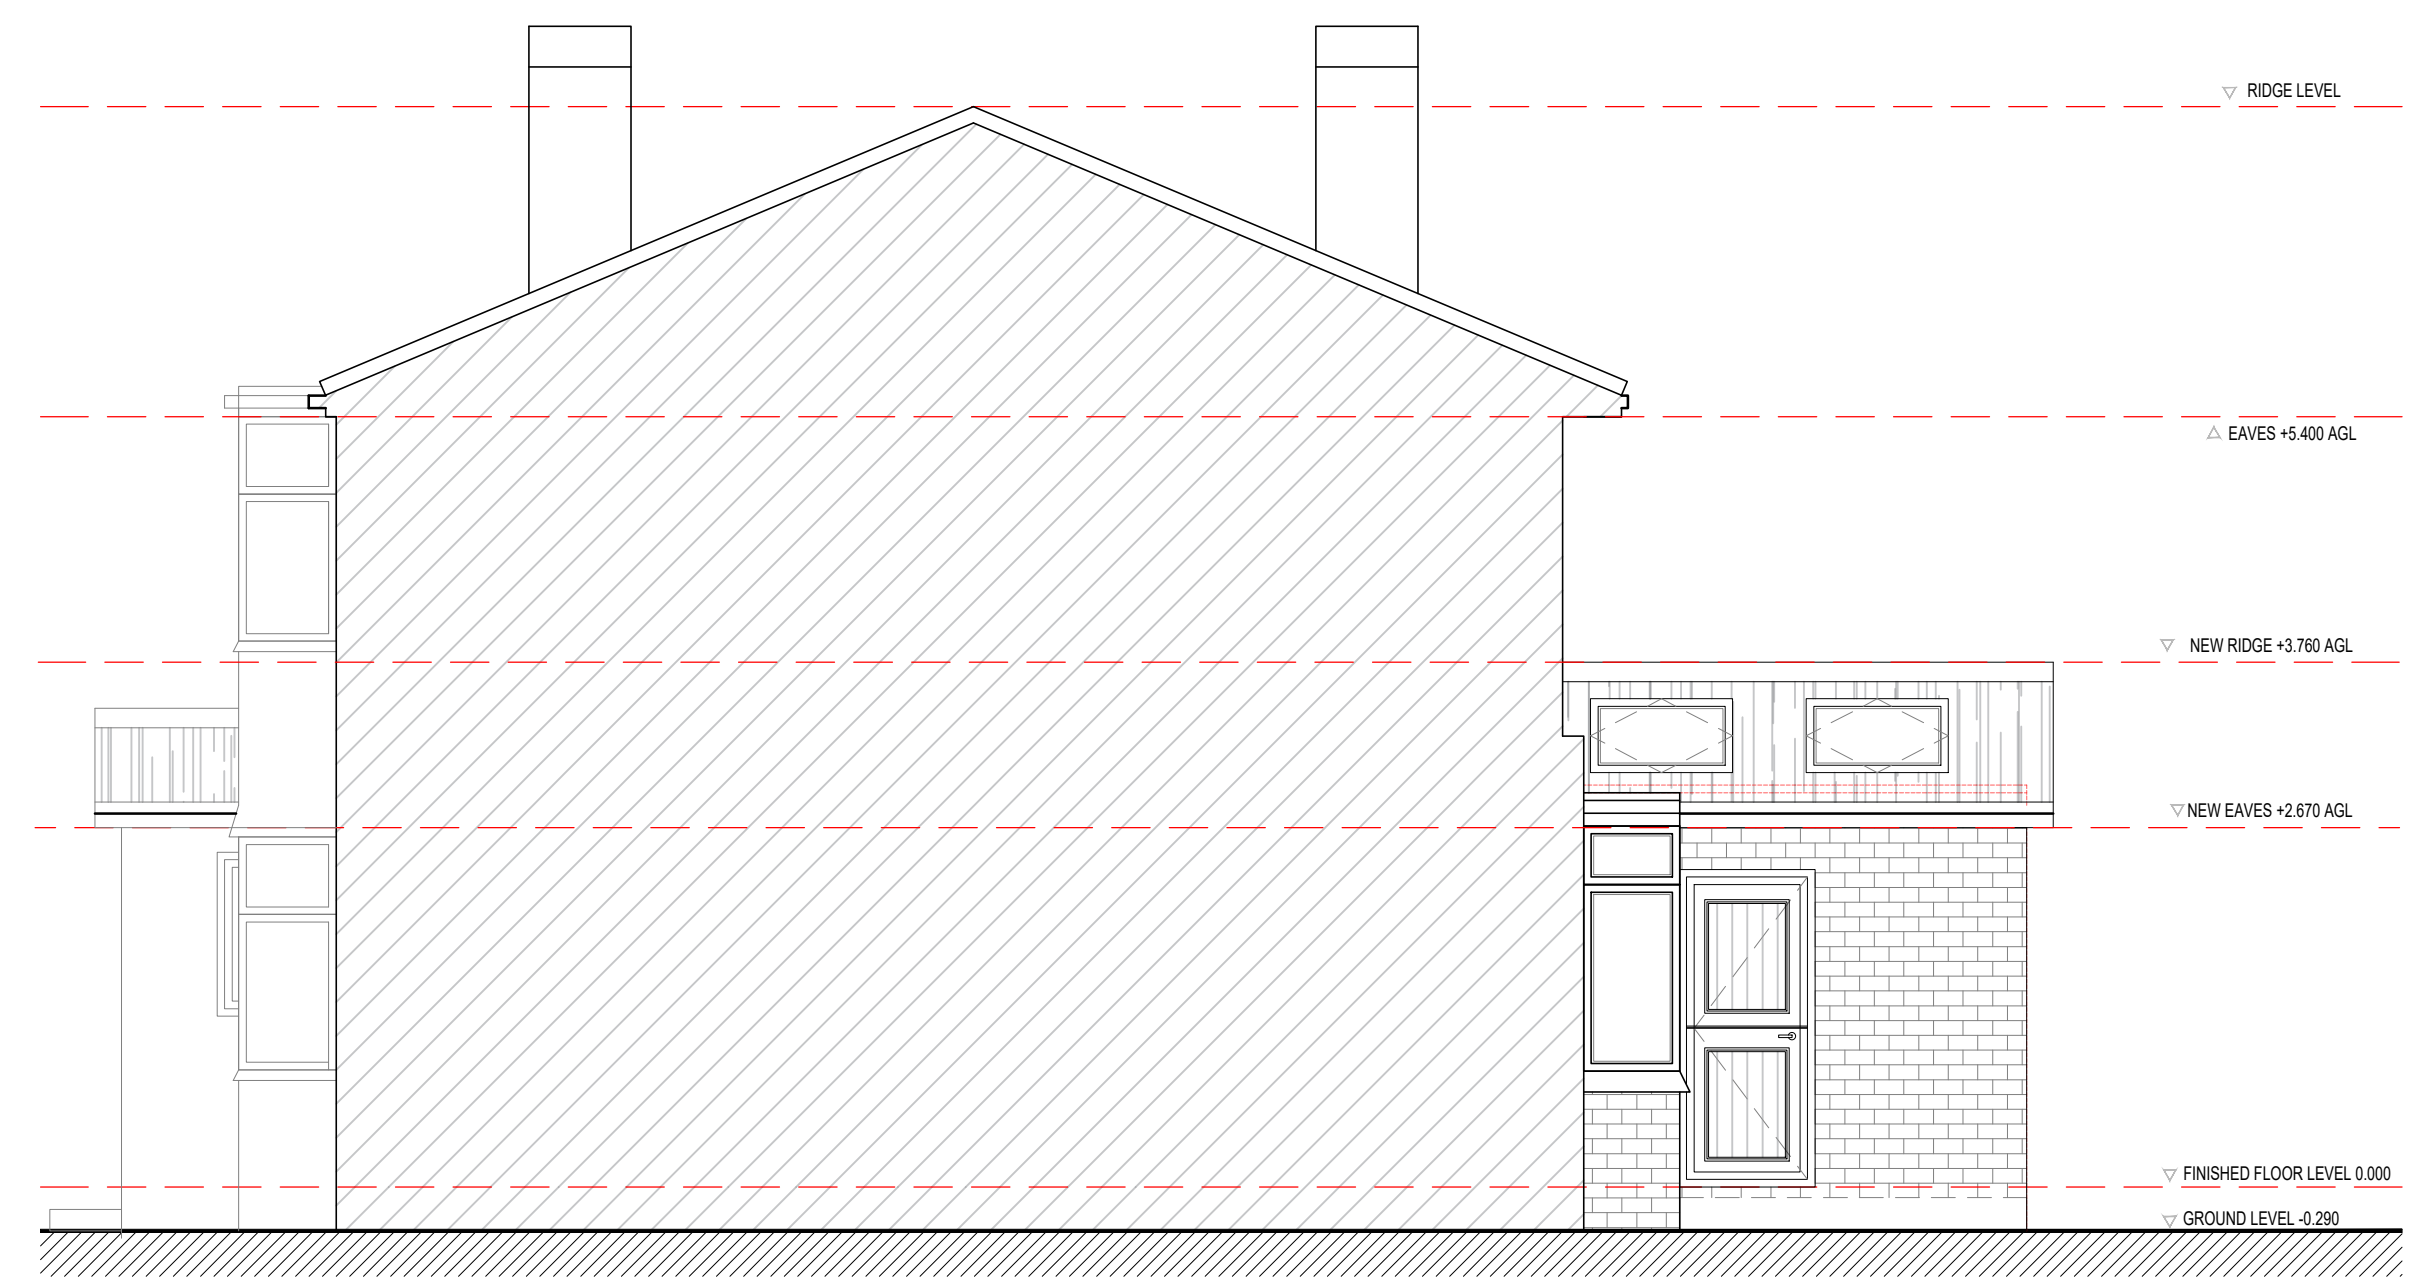




Proposed Side Elevation D-D



Scale 1:50 @ A1

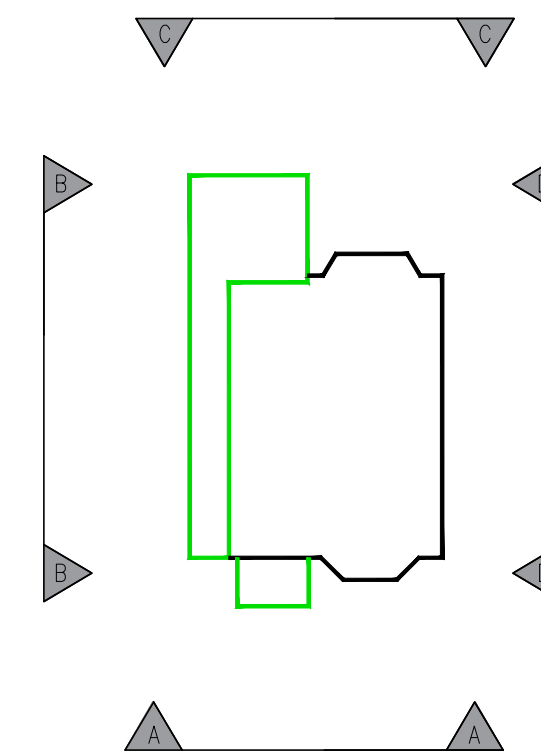

ELEVATION KEY

PROPOSED FINISHES KEY

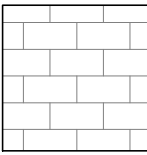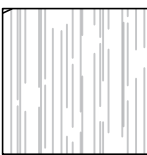-  New Facing Brick To Match
-  New Concrete Roof Tiles
-  Proposed Demolition

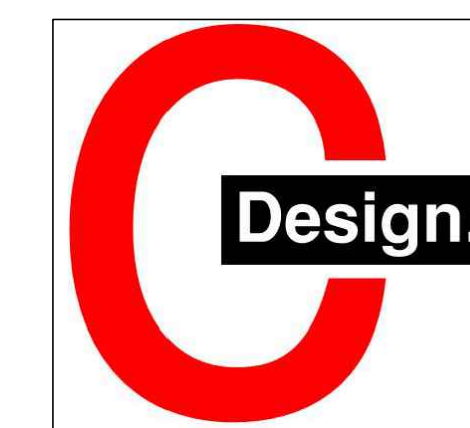 

STATUS	© Copyright of CDesign®. All rights reserved. Do Not scale this drawing. ALL dimensions are in millimetres unless stated otherwise. ALL dimensions must be checked on site prior to construction and any discrepancies reported to the architect. Work is subject to change following detailed design.				
	RevNo	Revision note	Date	Signature	Checked
	00	ISSUED FOR COMMENT	17.02.2024	CM	CM

PROJECT: REAR EXTENSION & INTERNAL REMODEL
 CLIENT: ADRIAN MOORE
 Drawing Title
 PROPOSED ELEVATIONS
 Property Address
 16 Leybourne Avenue, Ainsdale PR8 3EL

Drawing No. P201
 Date: FEB 2024
 Scale: 1:50 @ A1
 Revision: 00
 Issue: FOR PLANNING