




PROPOSED SIDE ELEVATION 1:100




PROPOSED FRONT ELEVATION 1:100

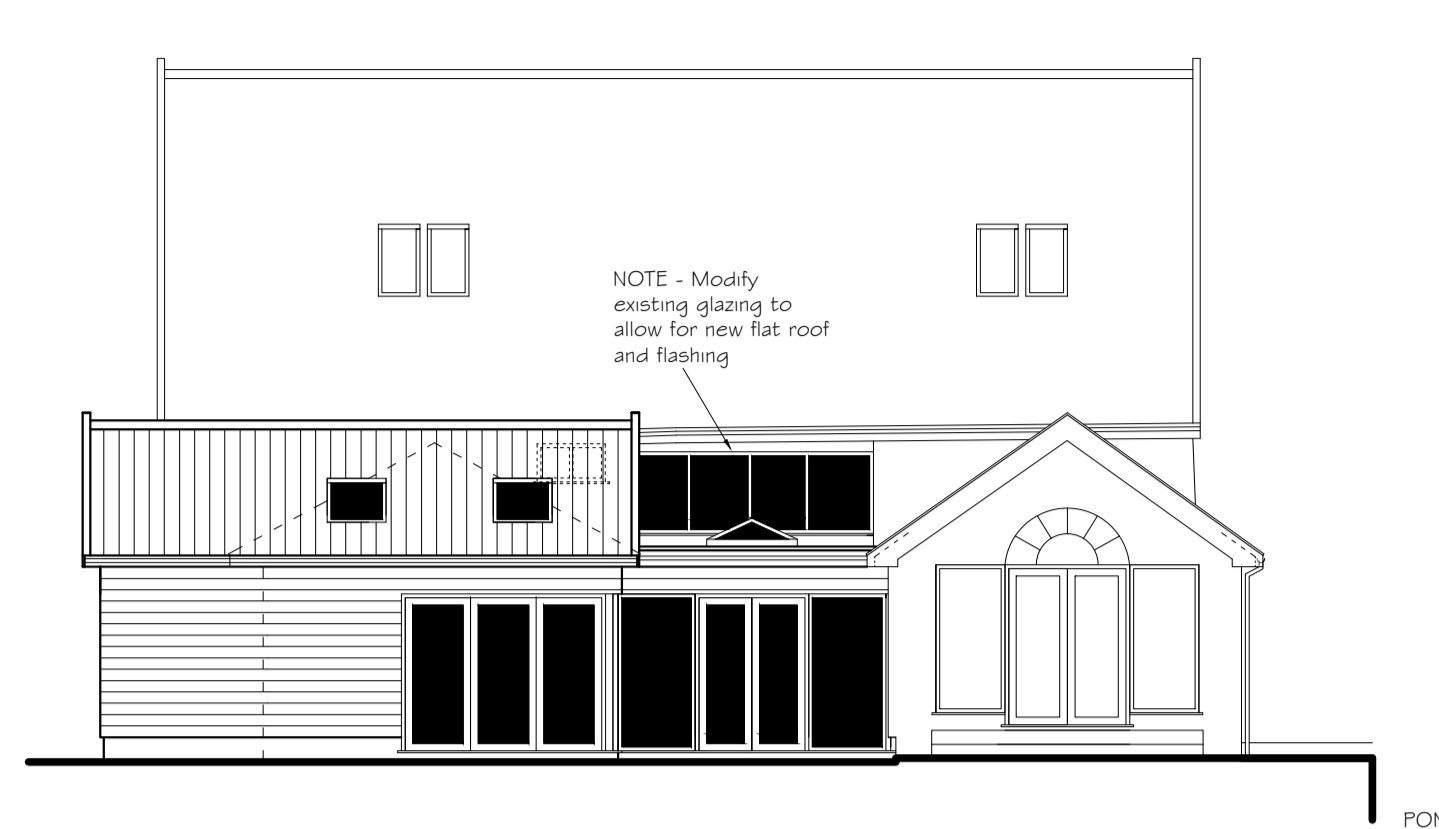


PROPOSED SIDE ELEVATION 1:100


NOTE - Modify existing glazing to allow for new flat roof and flashing

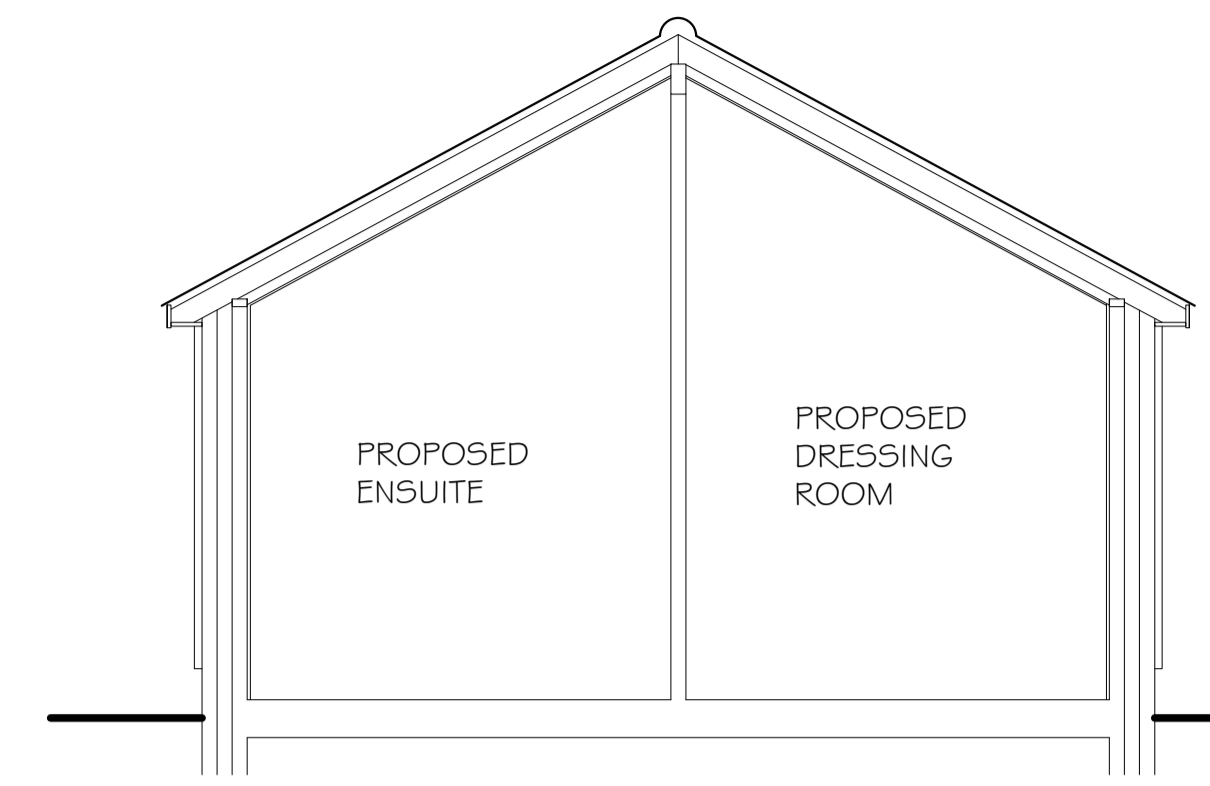


SECTION A - A 1:50

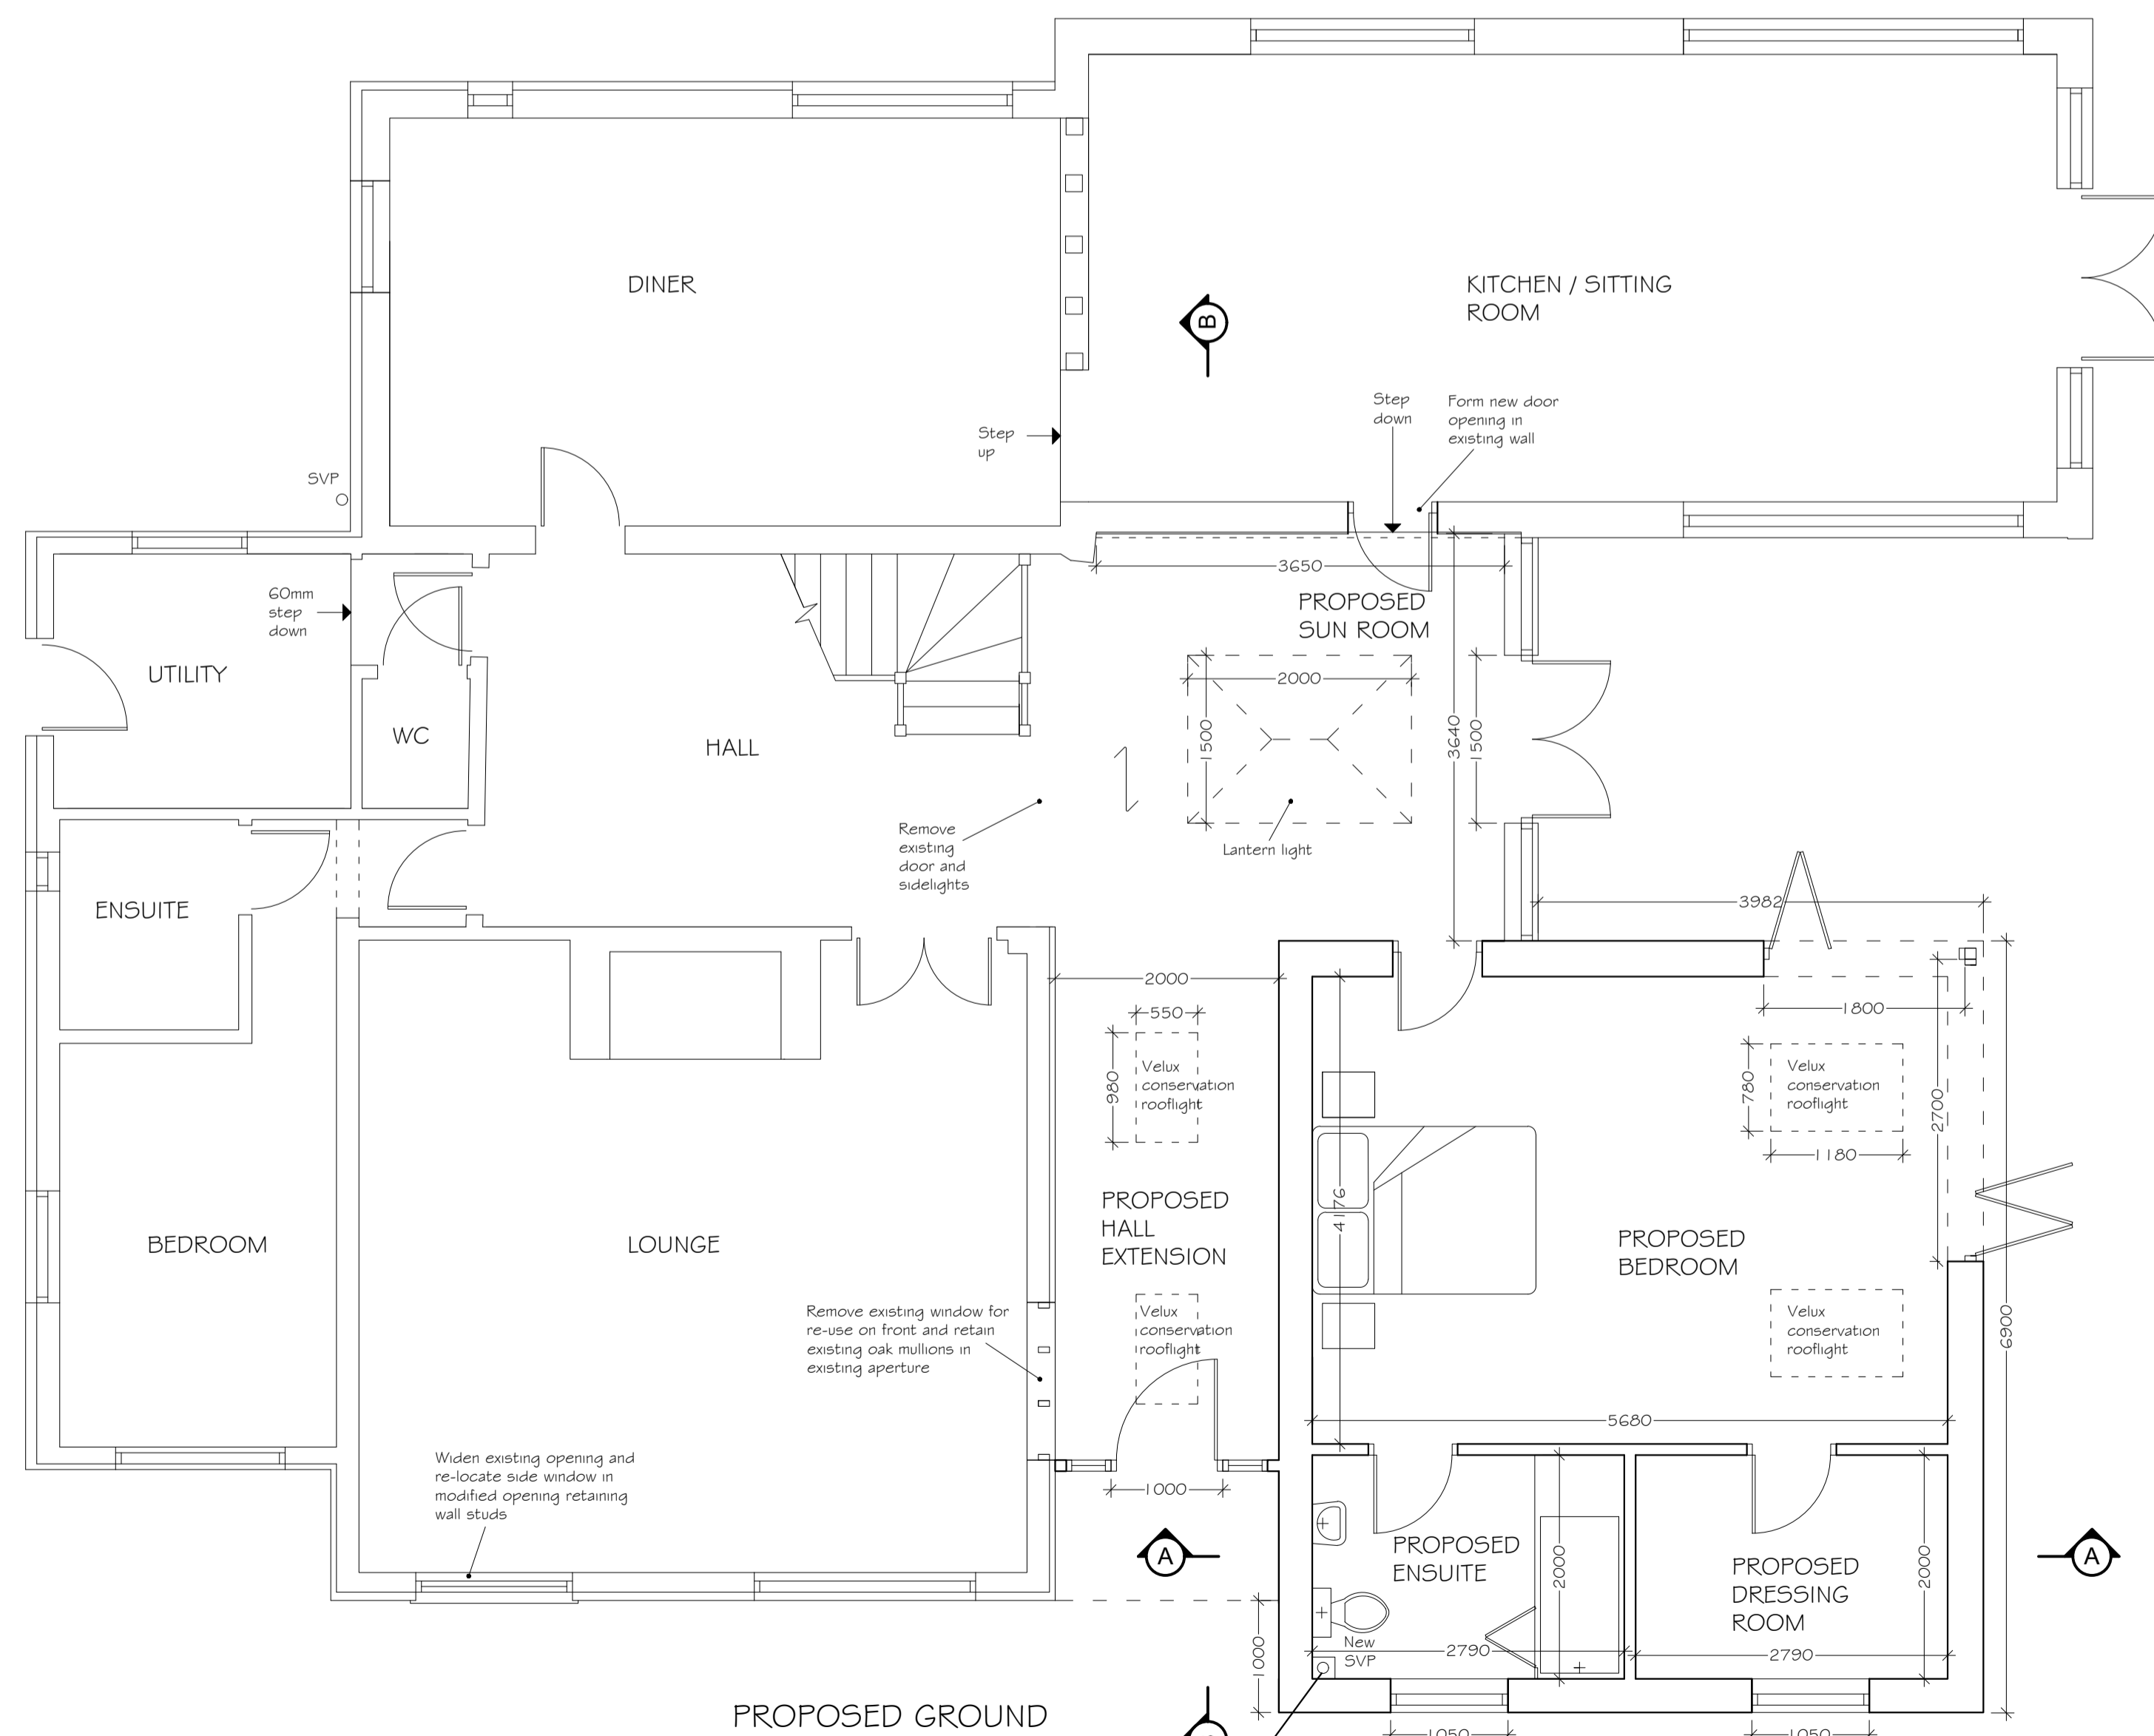

PROPOSED GROUND FLOOR PLAN 1:50

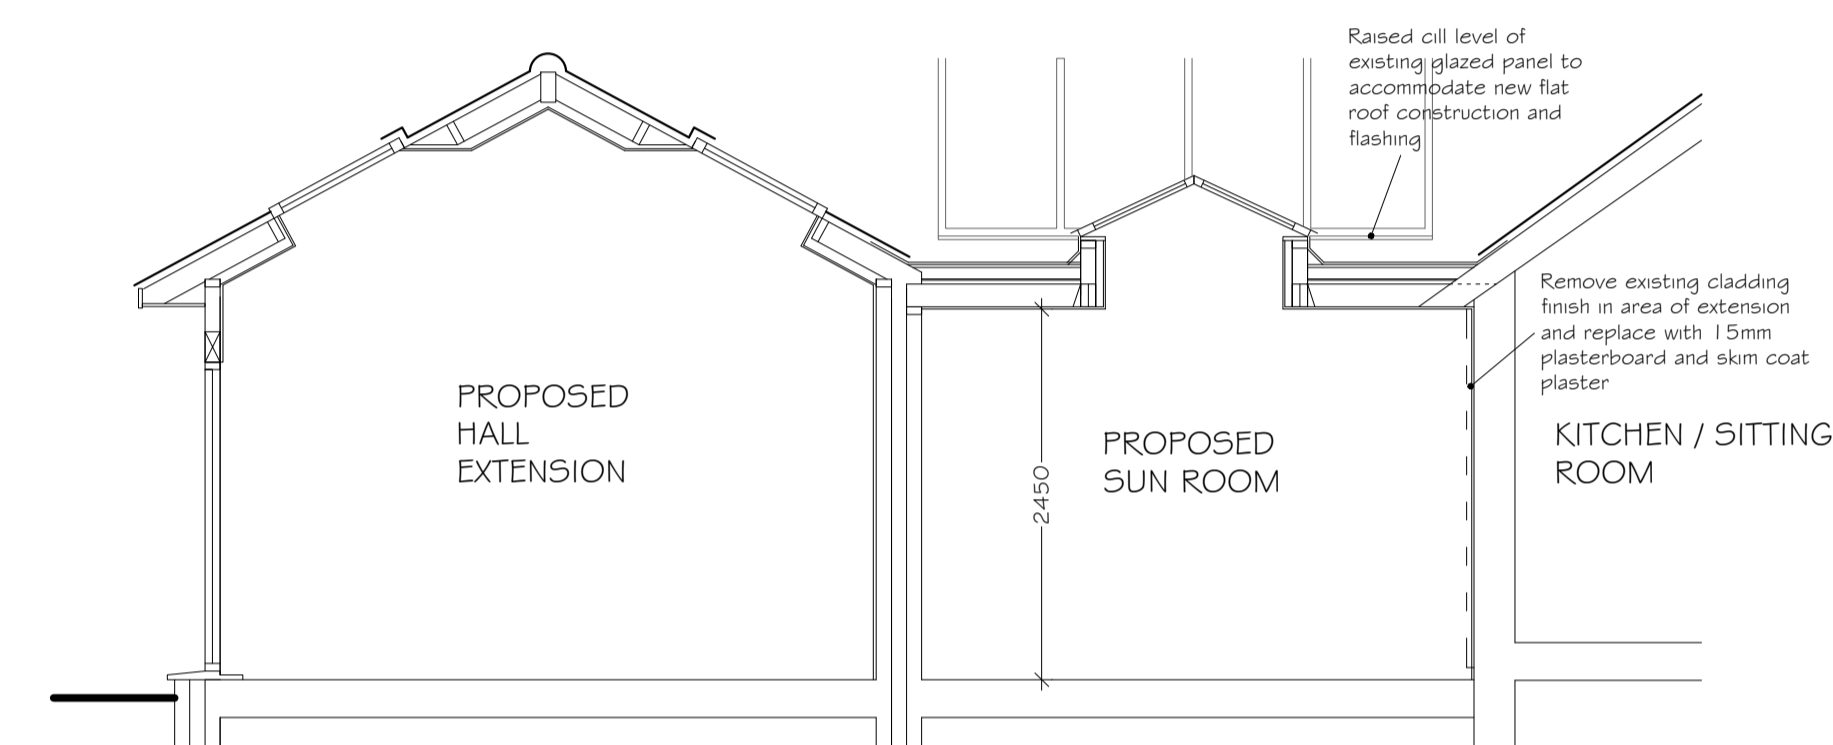


SECTION B - B 1:50

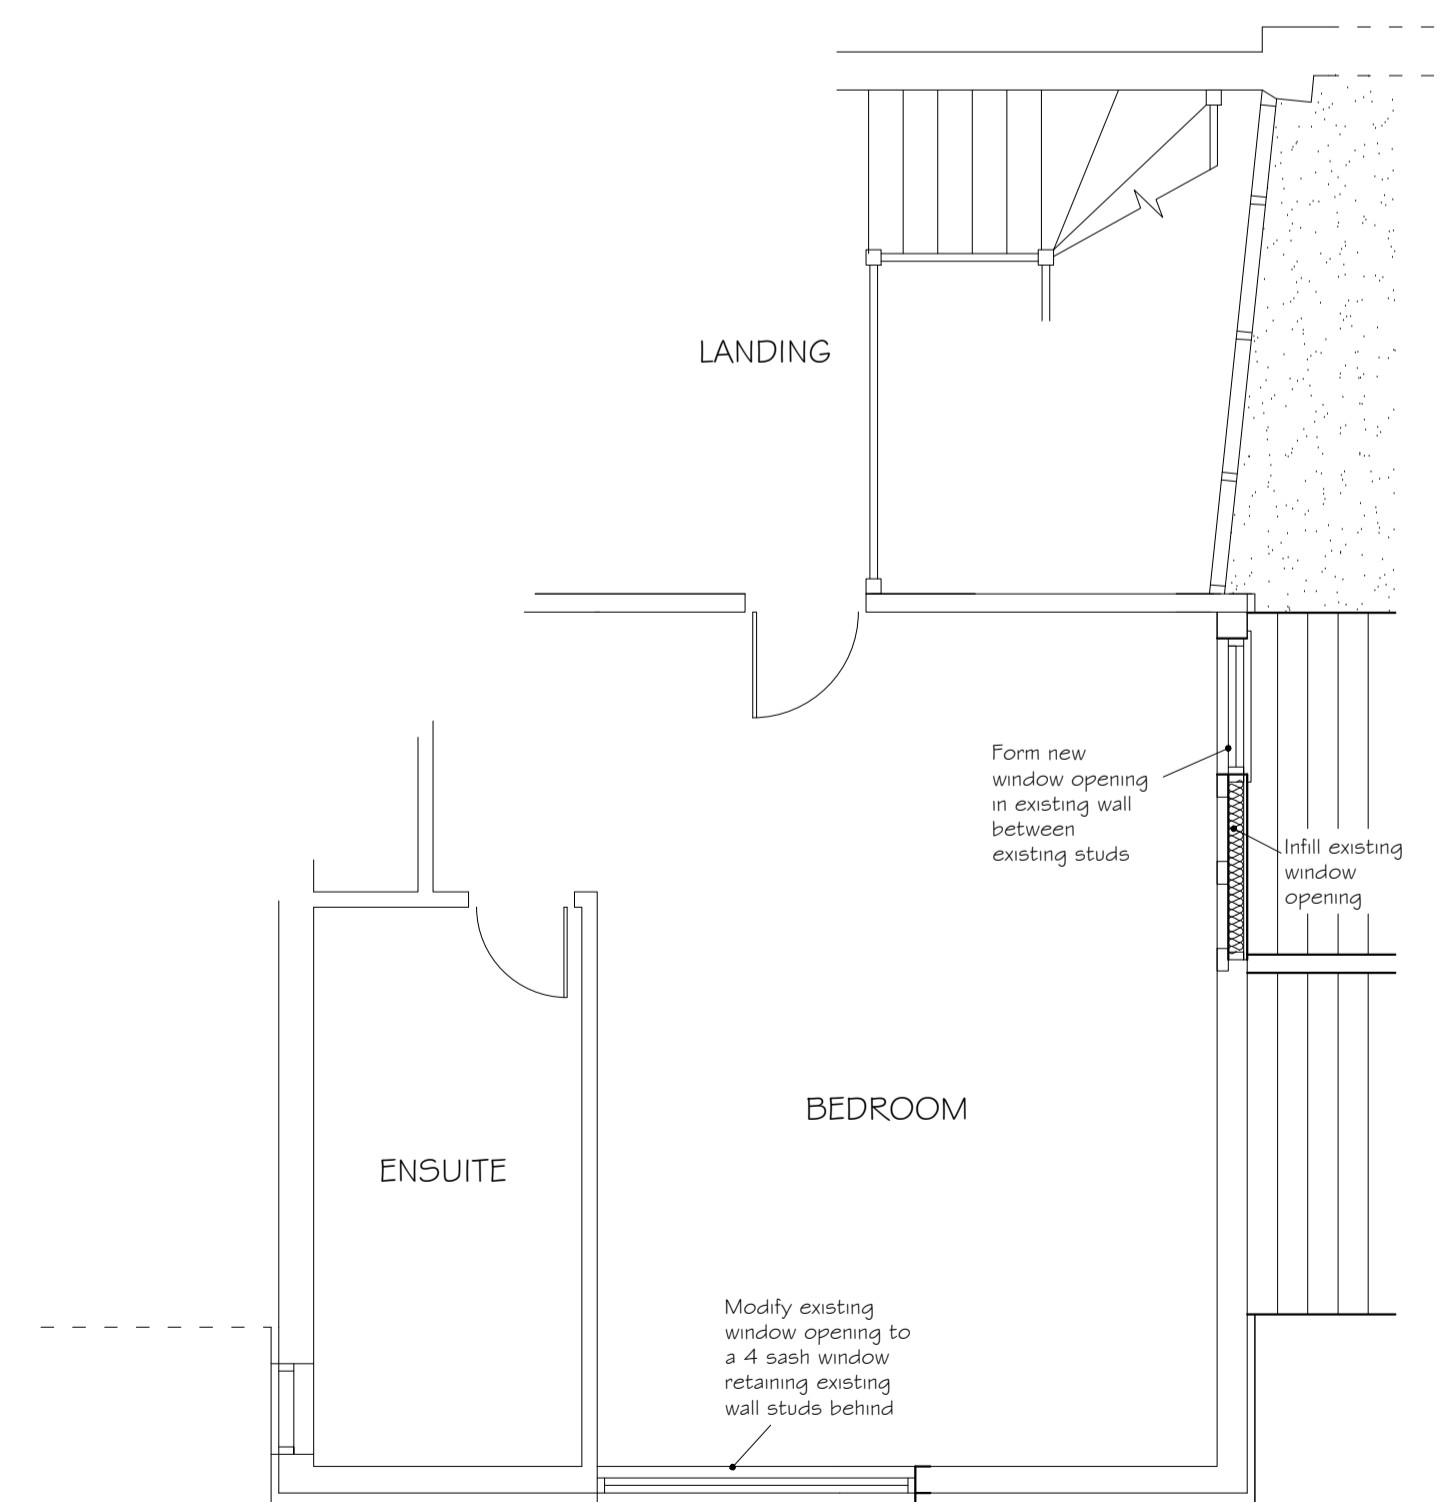

EXISTING PART FIRST FLOOR PLAN 1:50

ARCHITECTURAL
BUILDING
DESIGN
SERVICES



DAVID HART ACABE

Unit 2 Beamish Hub
Berwick Road
Ipswich
Suffolk
IP3 9RY

Tel: 01473 276147
Mob: 07919055797
E-mail: info@abds.org.uk
Website: www.abds.org.uk

Client Name and Site Address

Mrs J Reader
The Grange
Monk Soham
Suffolk
IP13 7EL

Scale Bars

0 5m 10m 15m 20m
1:500

0 1m 2m 3m 4m
1:100

0 1m 2m
1:50

Project Proposed single storey side extension and alterations

Drawing Number	Scales	Paper Size	Revisions	Drawn
23/06/0081	1:50, 1:100	A1	C	S.B

This drawing is the Copyright of Architectural Building Design Services
Reproduction, copying, duplication and electronic or other dissemination is prohibited