




EXISTING SIDE ELEVATION 1:100



EXISTING FRONT ELEVATION 1:100




EXISTING SIDE ELEVATION 1:100

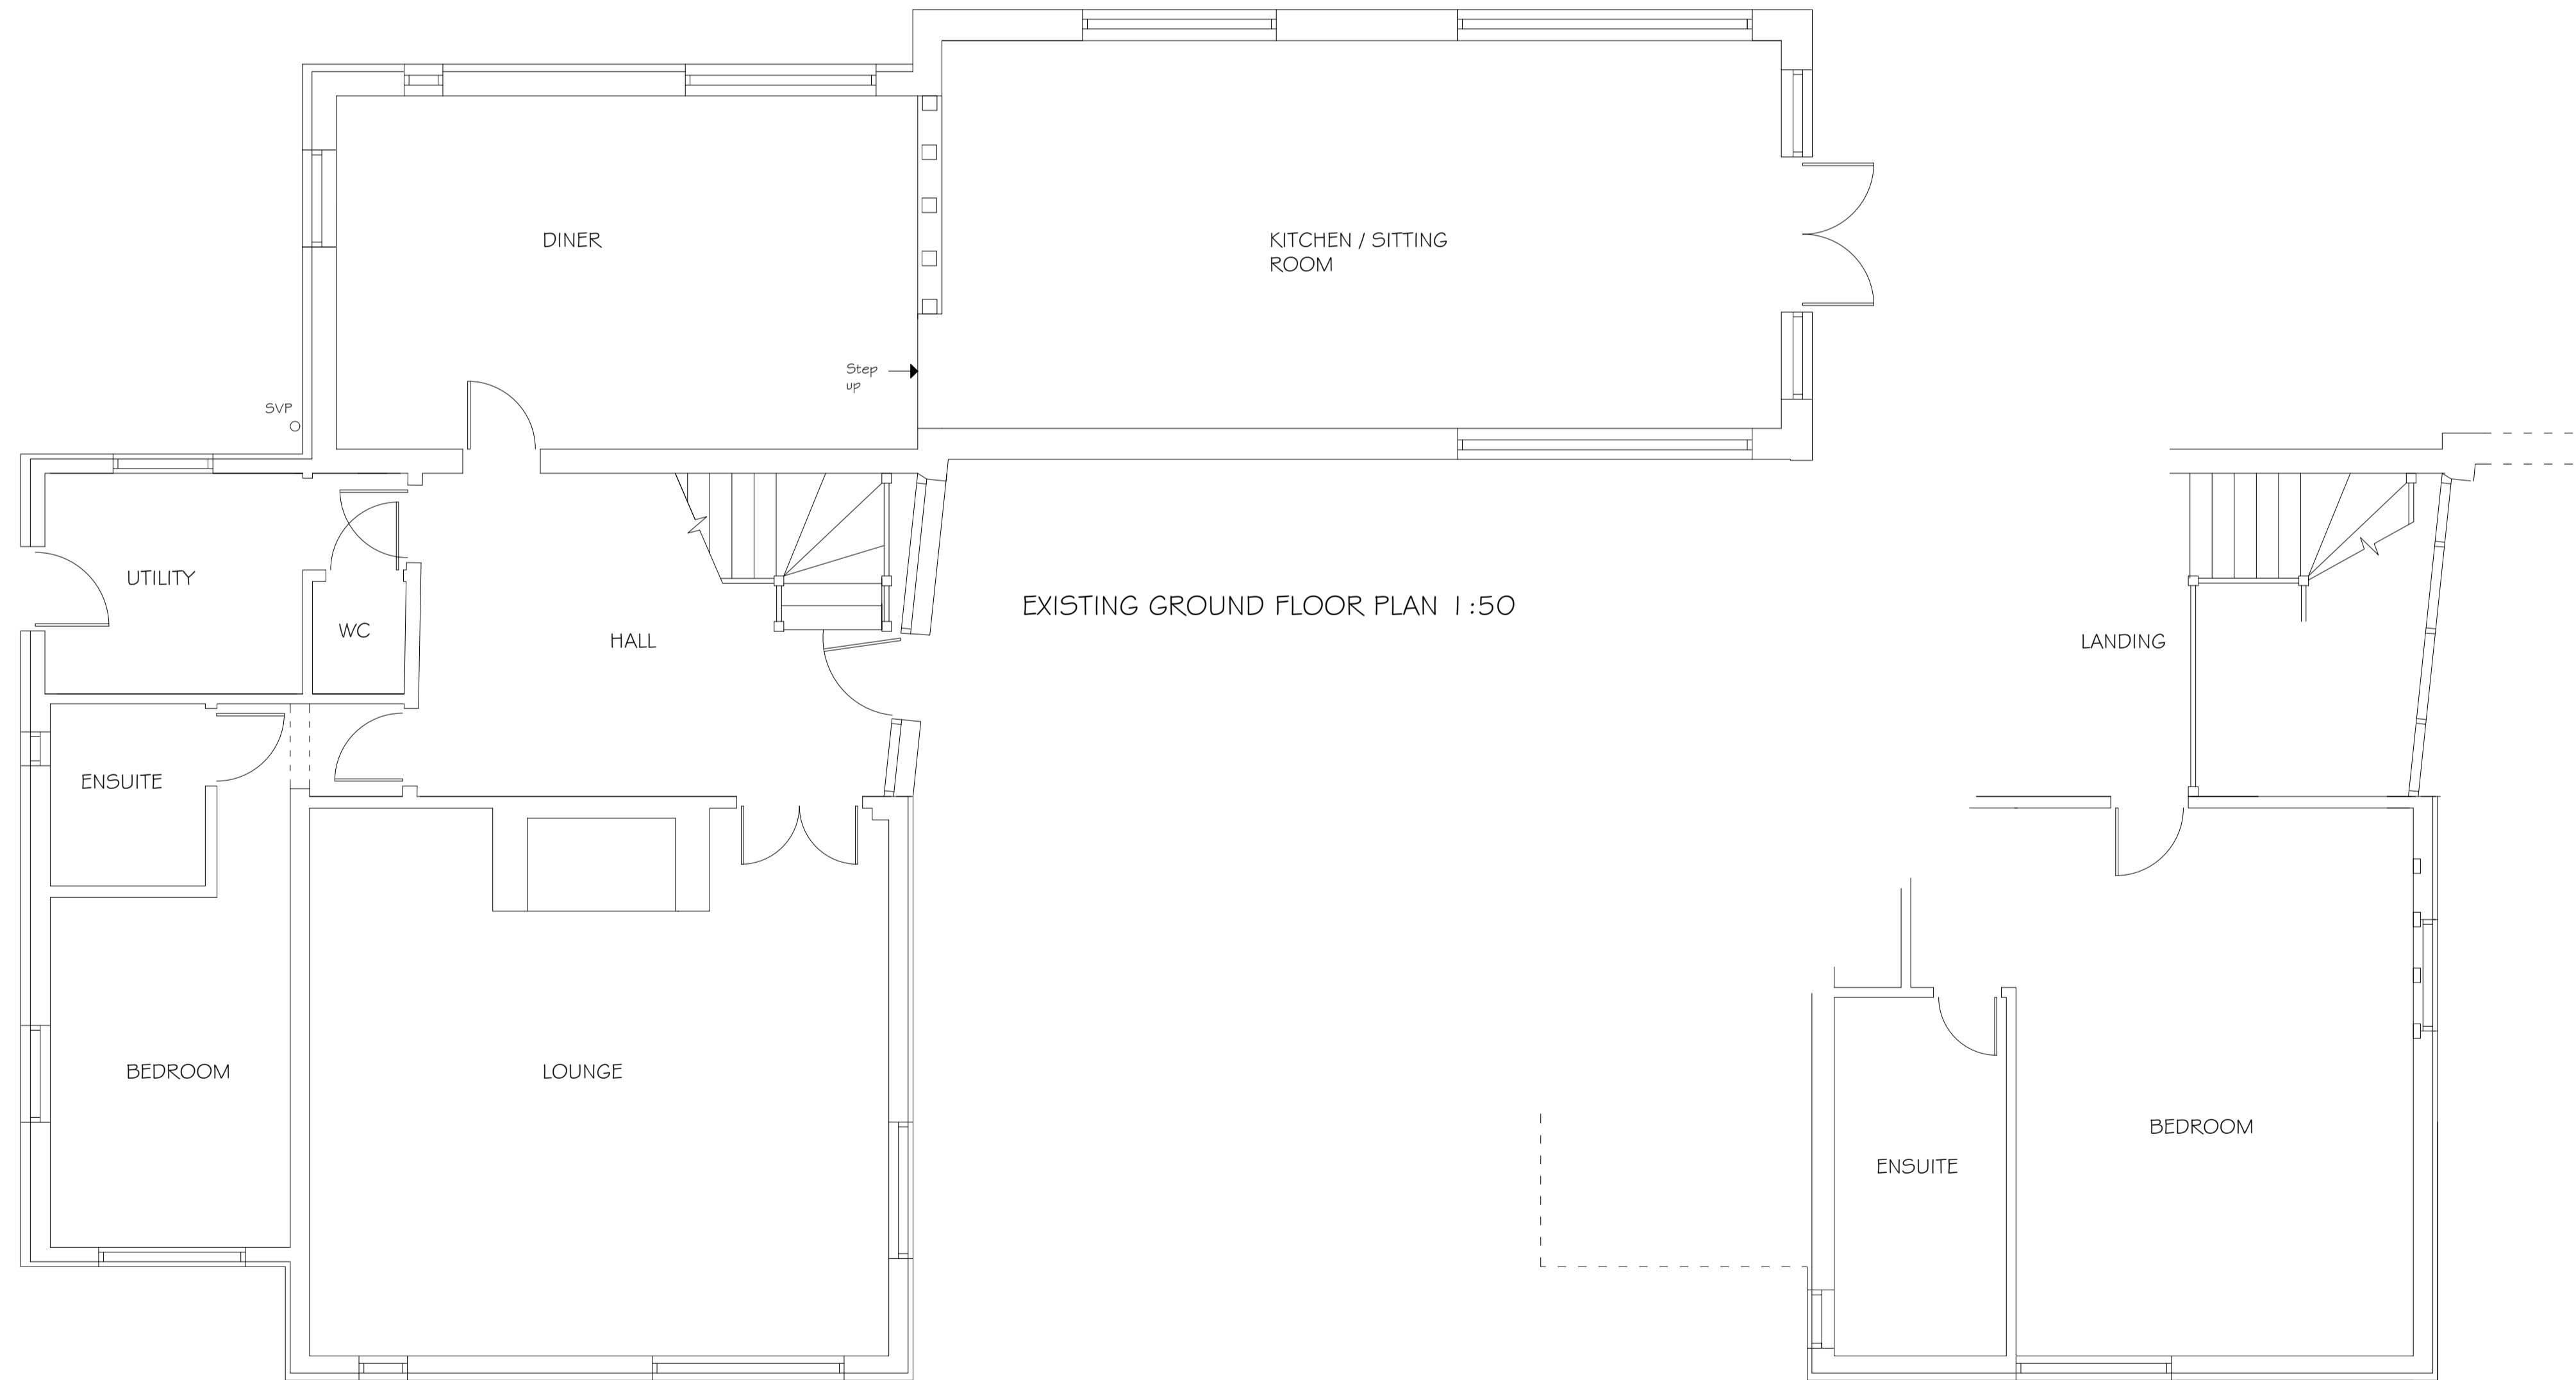

EXISTING GROUND FLOOR PLAN 1:50

EXISTING PART FIRST FLOOR PLAN 1:50

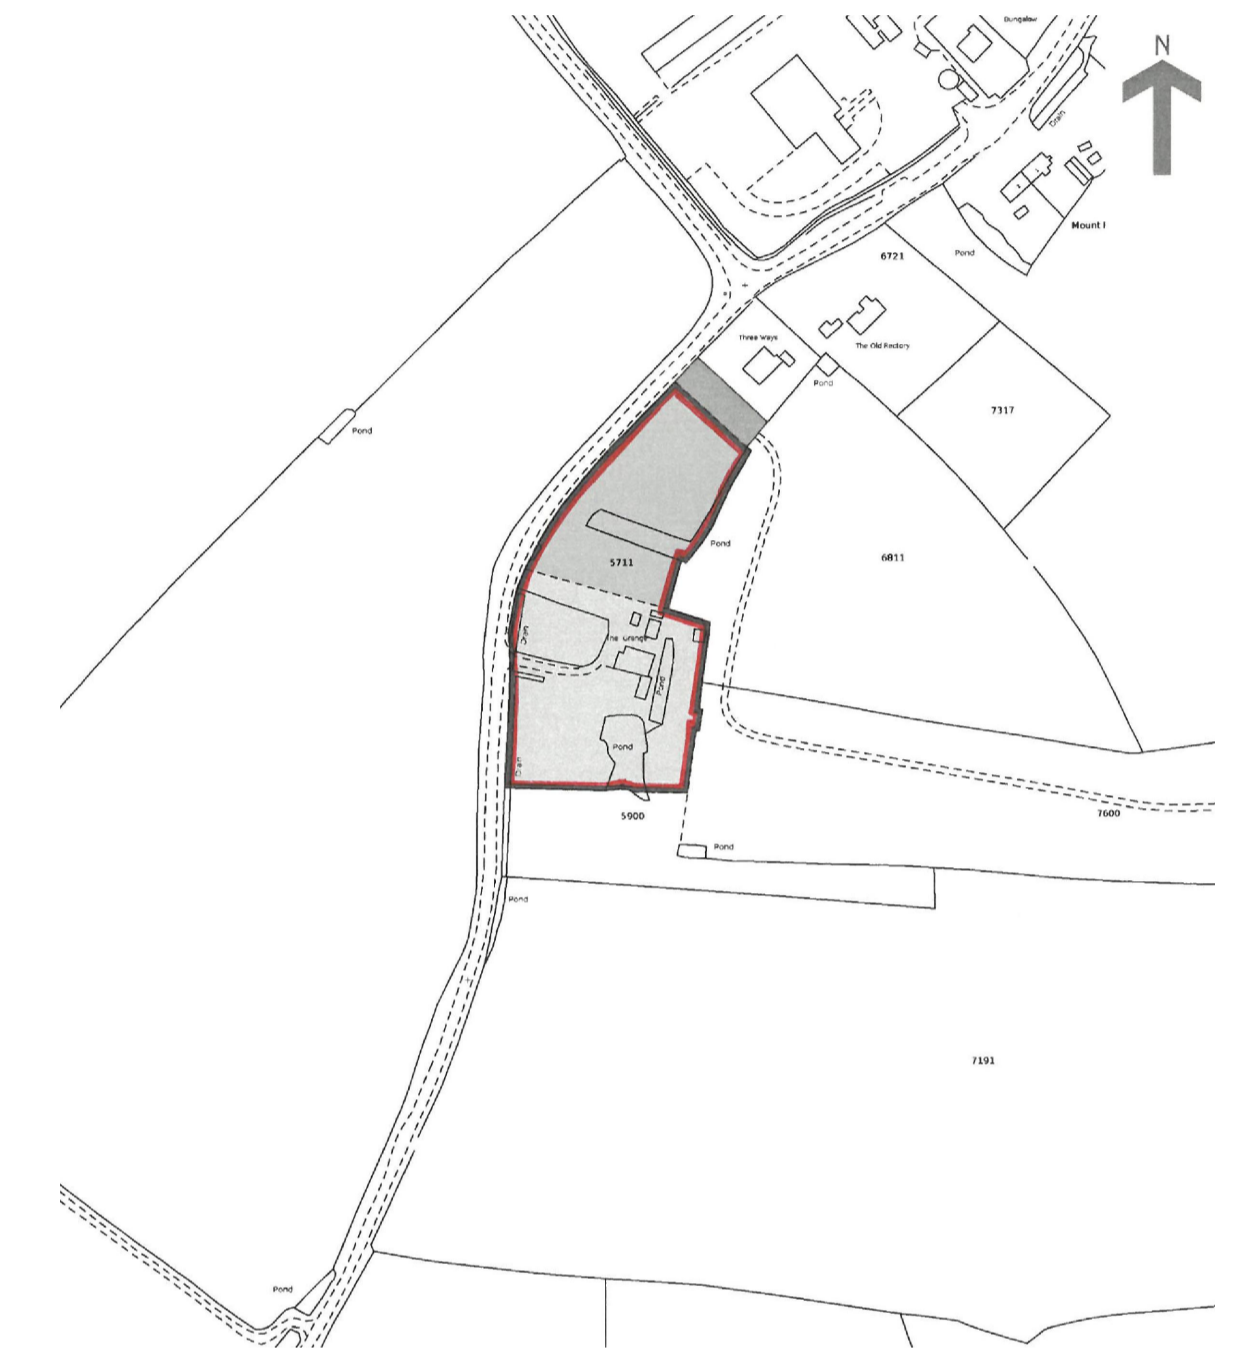

LOCATION PLAN 1:2500


ARCHITECTURAL BUILDING DESIGN SERVICES

Unit 2 Beamish Hub
Berwick Road
Ipswich
Suffolk
IP3 9RY

Tel: 01473 276147
Mob: 0791905797
E-mail: info@abds.org.uk
Website: www.abds.org.uk

DAVID HART ACABE

Client Name and Site Address
Mrs J Reader
The Grange
Monk Soham
Suffolk
IP13 7EL

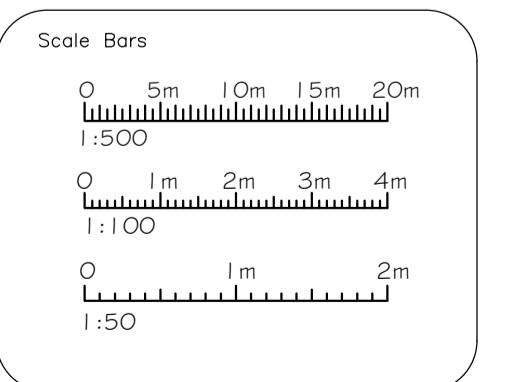

Project	Existing			
Drawing Number	Scales	Paper Size	Revisions	Drawn
23/06/0080	1:50, 1:100, 1:2500	A1	B	S.B