


Existing Shed

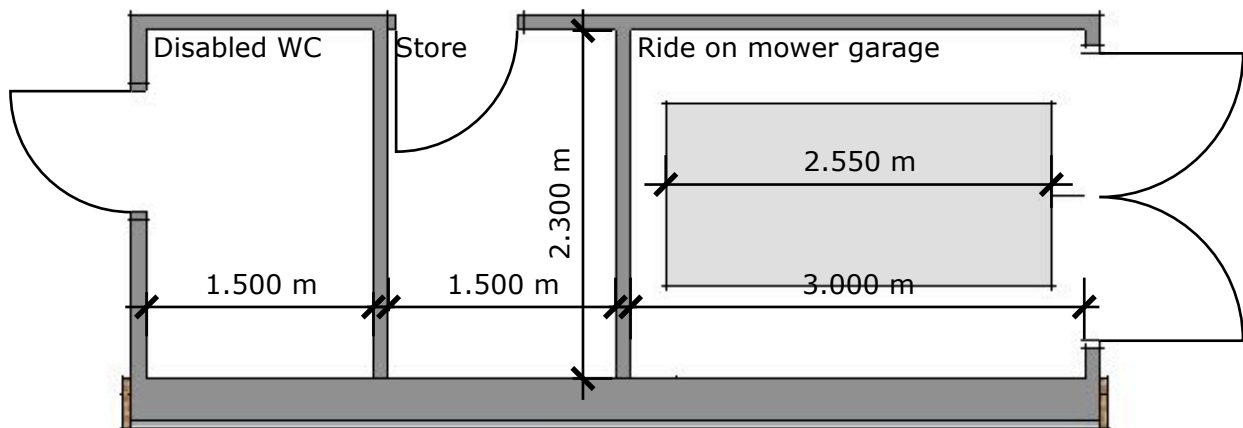


Proposed Shed

The proposal is to reuse the existing shed and to extend it to provide a full sizes wheelchair accessible WC, a garden store and a garage for the ride on mower.
 The WC section will be insulated internally.
 The materials will remain as existing, new materials will match the existing.
 The walls are timber clad and the roof is corrugated metal.

Project Title 2303 Lawshall Church
 Drawing Title Plans
 Drawing No 2303.05.002 Page 1
 Scale 1:50
 Date 29 January 2024
 Drawing Size A4

Notes



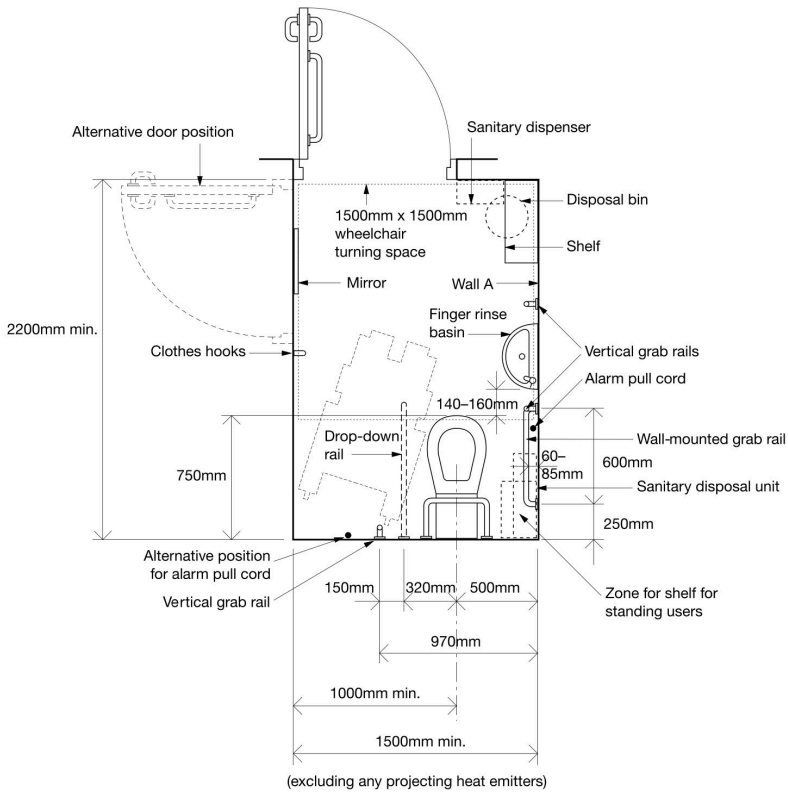

Note
Layout for right-hand transfer to WC


Minimum size 1.5x2.2m Disabled wheelchair WC




Mountfield ride on mower 2.55m long

Project Title 2303 Lawshall Church
Drawing Title Plans
Drawing No 2303.05.002 Page 2
Scale 1:50
Date 29 January 2024
Drawing Size A4

Notes

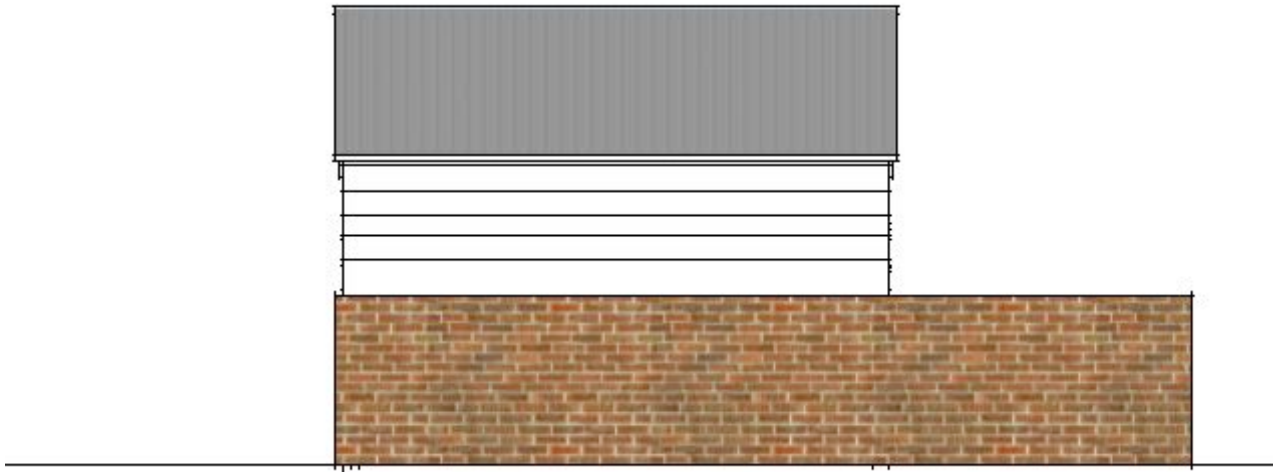


Rear of Shed

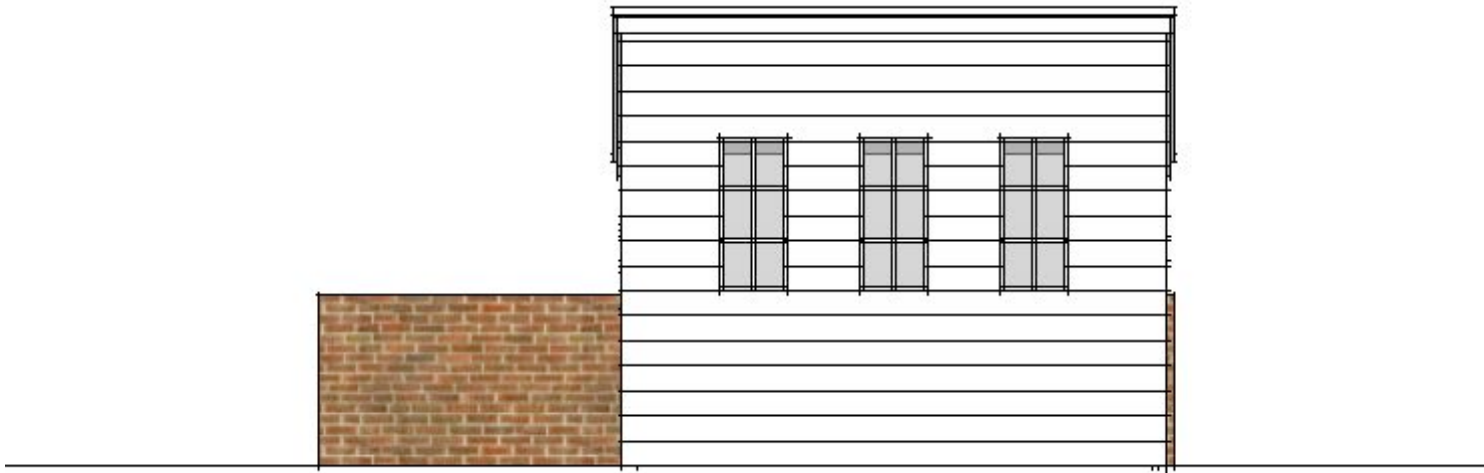

Front of Shed




Left side of Shed

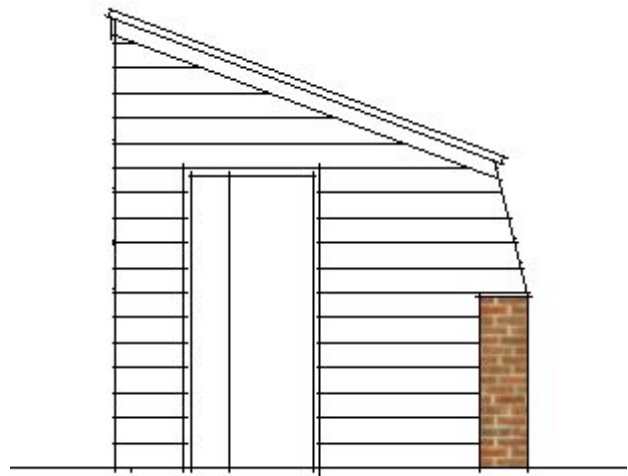


Right side of Shed

Project Title 2303 Lawshall Church
 Drawing Title Existing elevations
 Drawing No 2303.05.002 Page 3
 Scale 1:50
 Date 29 January 2024
 Drawing Size A4


Notes

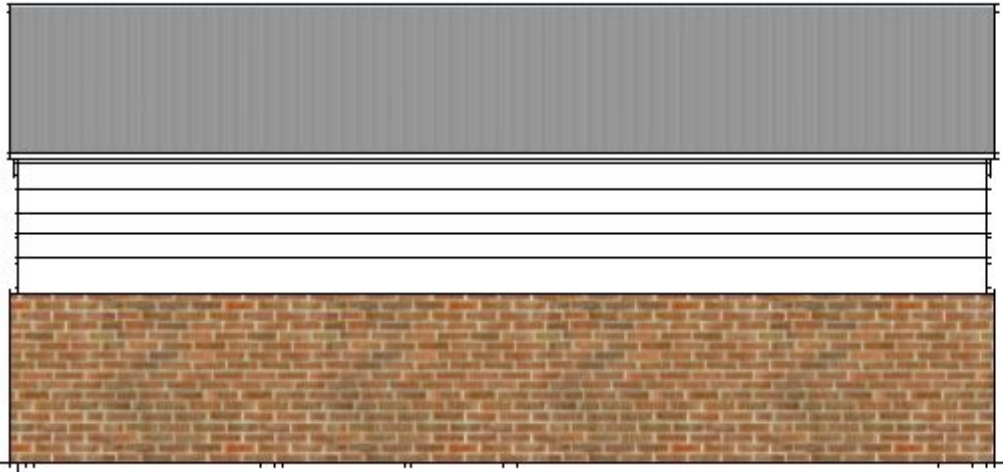


Rear of Shed

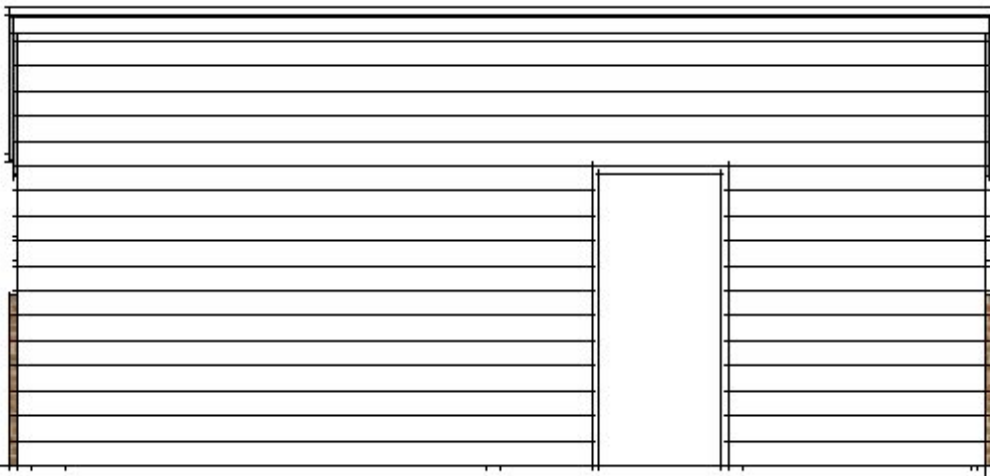

Front of Shed

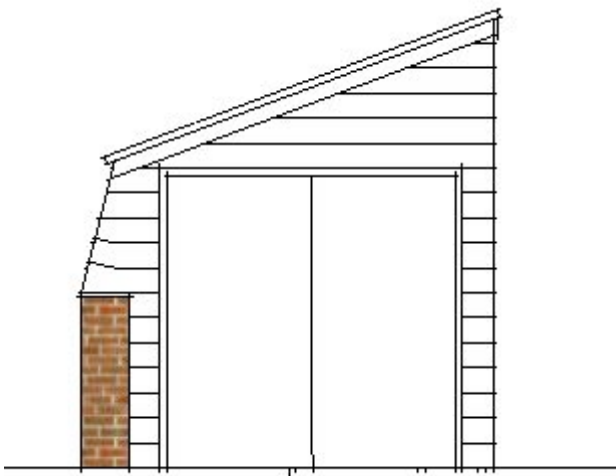


Left side of Shed

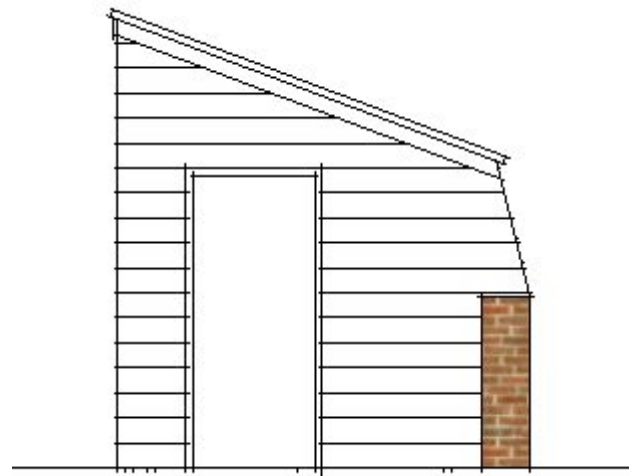


Right side of Shed

Project Title 2303 Lawshall Church
 Drawing Title Proposed elevations
 Drawing No 2303.05.002 Page 4
 Scale 1:50
 Date 29 January 2024
 Drawing Size A4

Notes

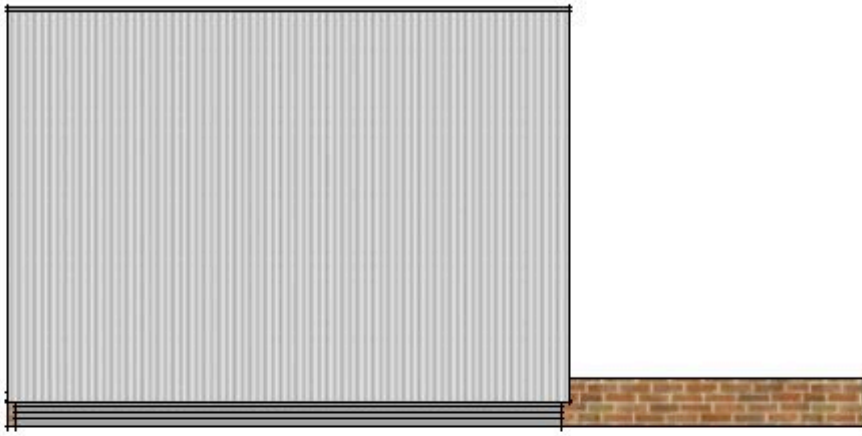

Existing Shed

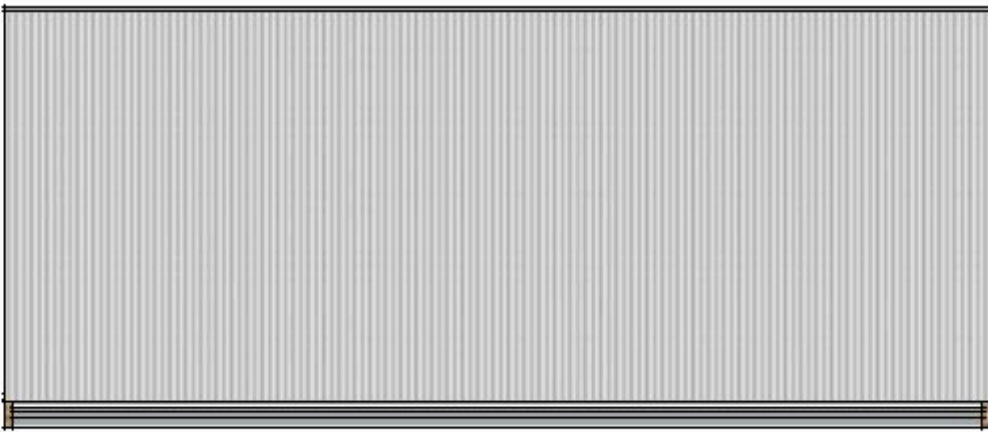

Proposed Shed

Project Title 2303 Lawshall Church
Drawing Title Roof plans
Drawing No 2303.05.002 Page 5
Scale 1:50
Date 29 January 2024
Drawing Size A4

Notes





Site Plan 1:500

Project Title 2303 Lawshall Church
Drawing Title Site plan
Drawing No 2303.05.002 Page 5
Scale 1:50
Date 29 January 2024
Drawing Size A4

Notes

