


Existing Shed

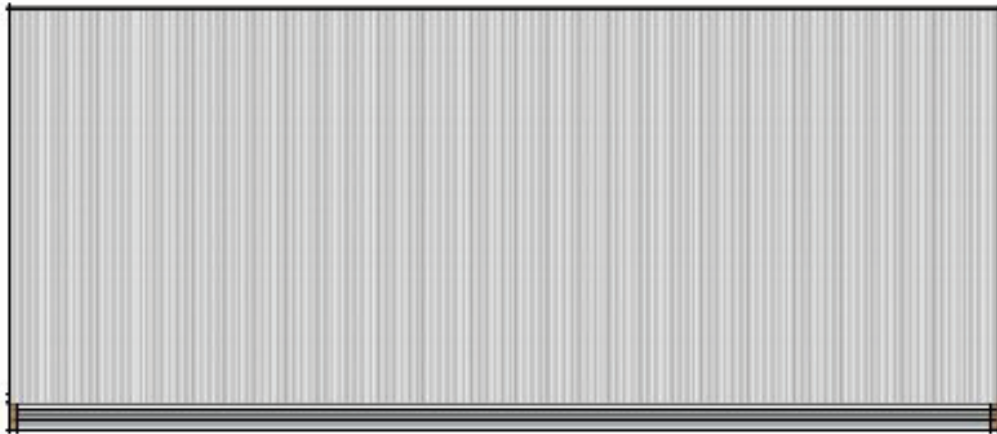

Proposed Shed

Project Title 2303 Lawshall Church
Drawing Title Roof plans
Drawing No 2303.05.002 Page 5
Scale 1:50
Date 29 January 2024
Drawing Size A4

Notes

