



South East Elevation


Existing Elevations  
Scale: 1:100

 


South West Elevation

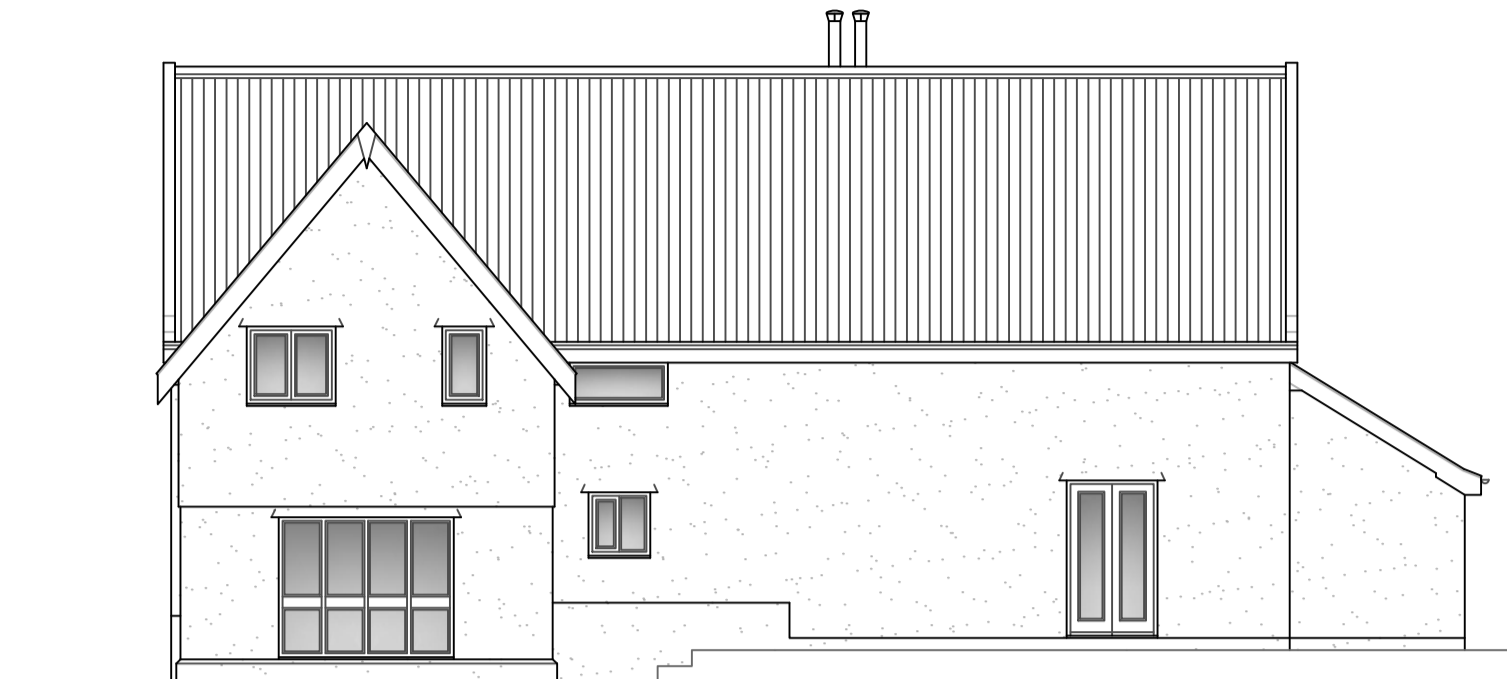

North West Elevation

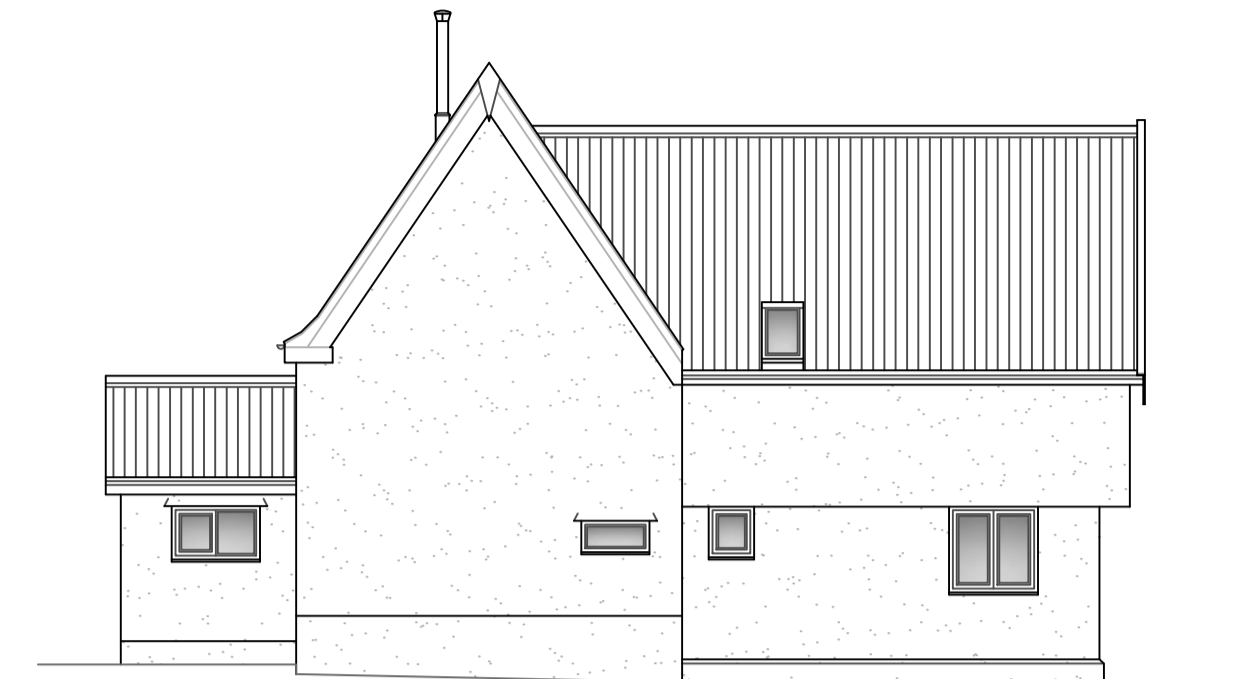

North East Elevation

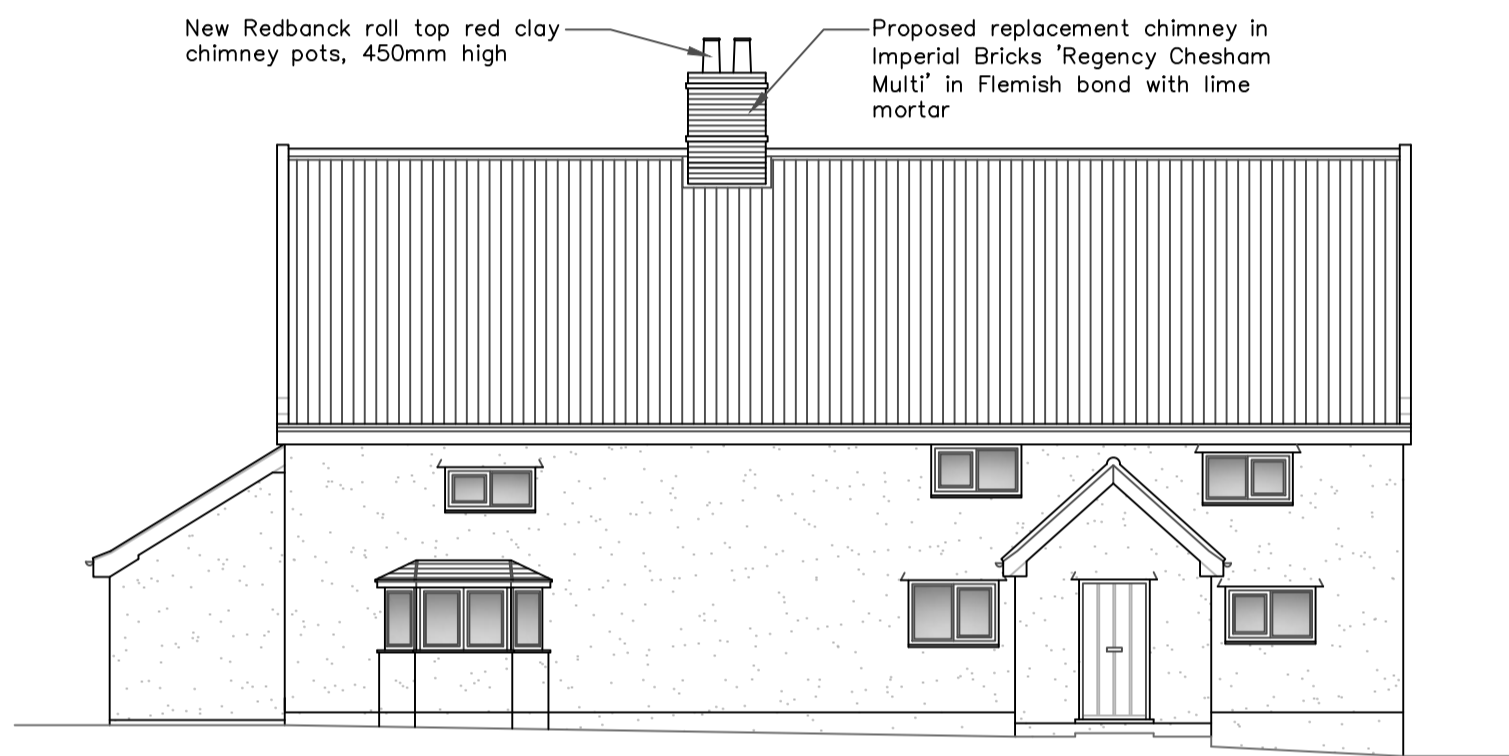

South East Elevation


Proposed Elevations  
Scale: 1:100



New Redbanck roll top red clay chimney pots, 450mm high  
Proposed replacement chimney in Imperial Bricks 'Regency Chesham Multi' in Flemish bond with lime mortar




South West Elevation

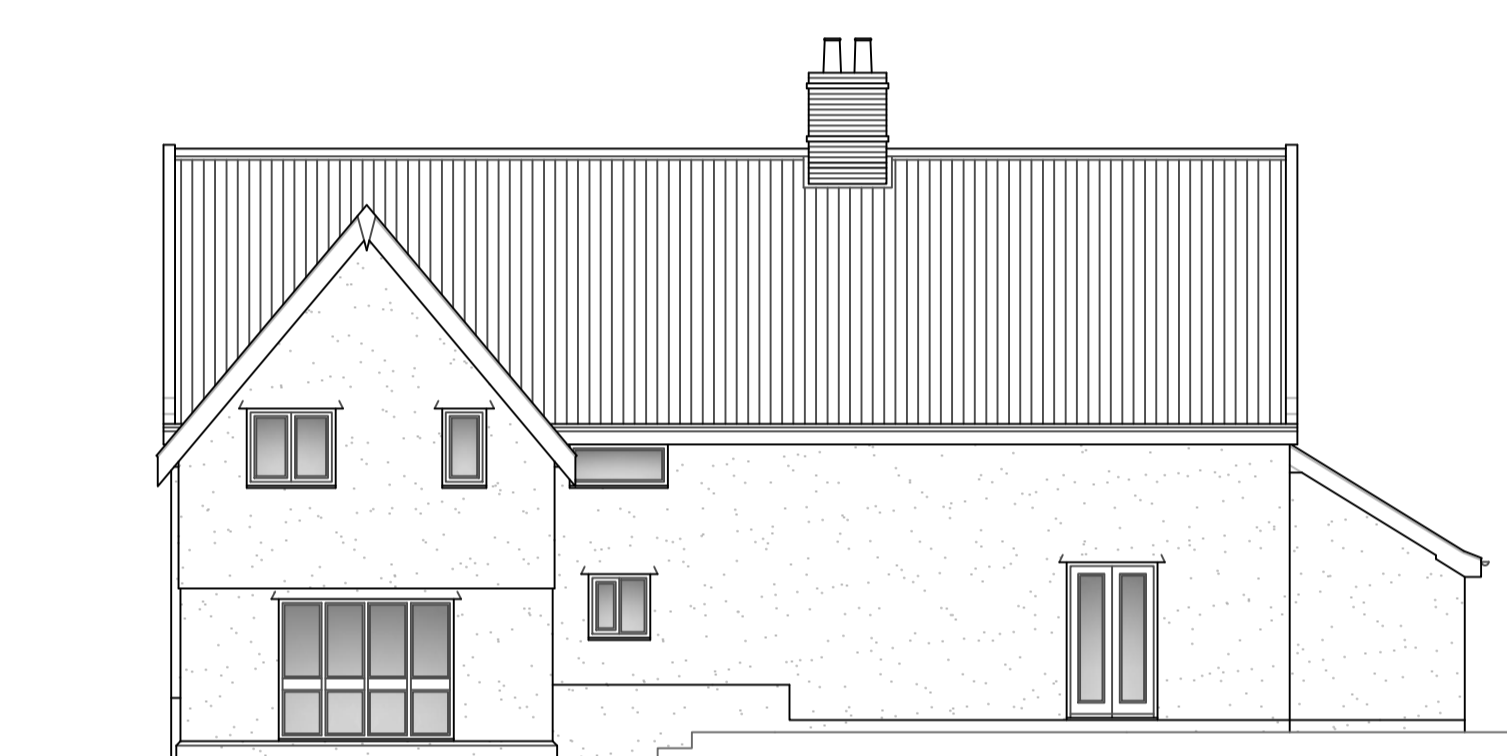



North West Elevation




North East Elevation

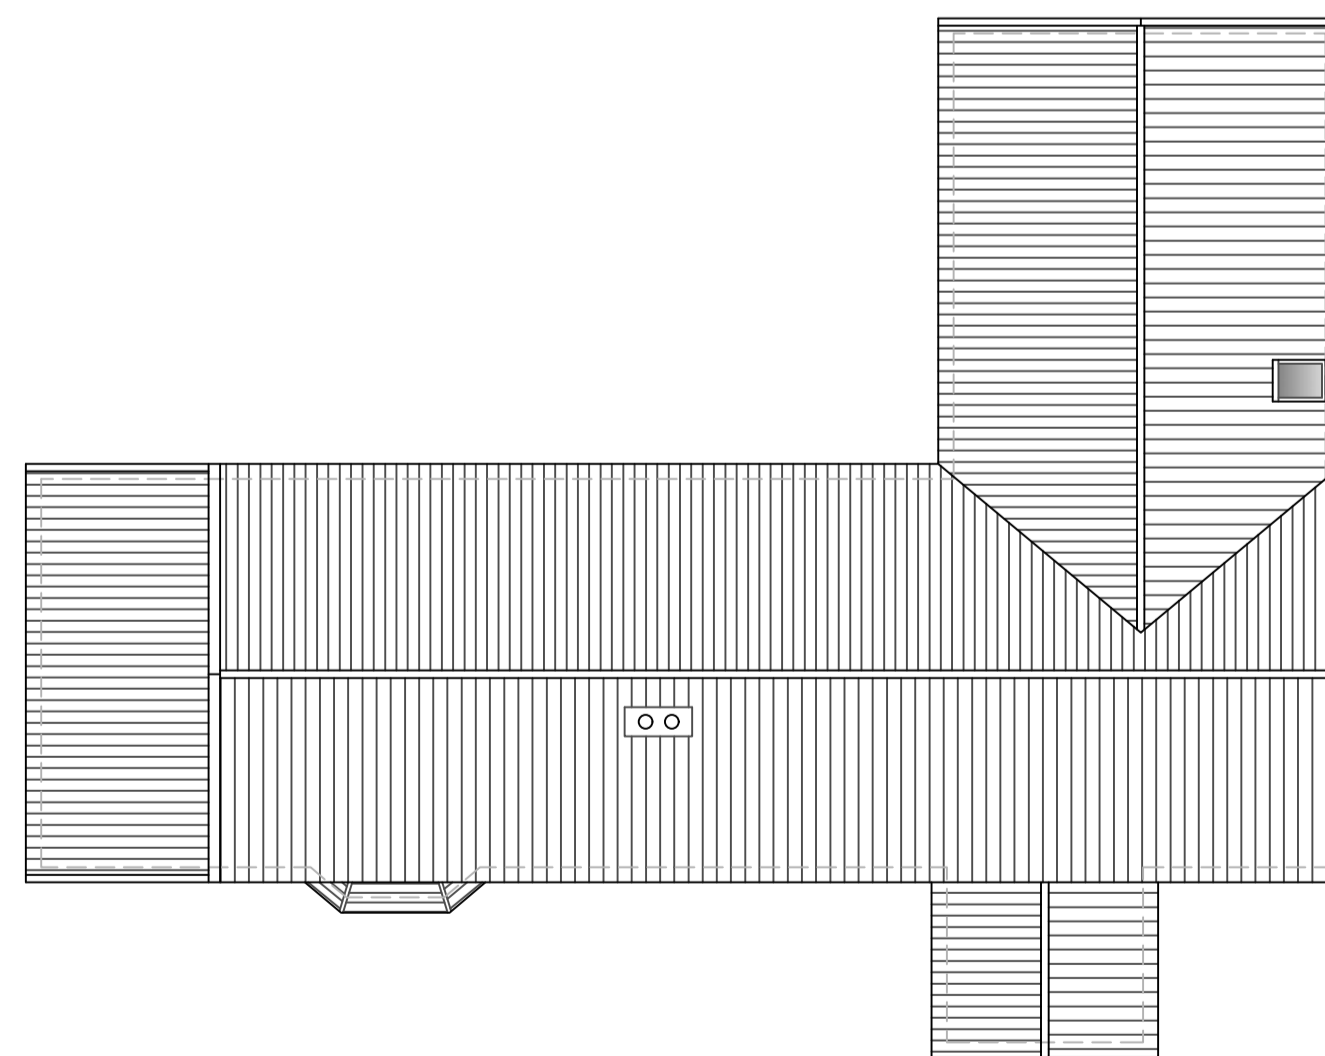


Existing Roof Plan  
Scale: 1:100

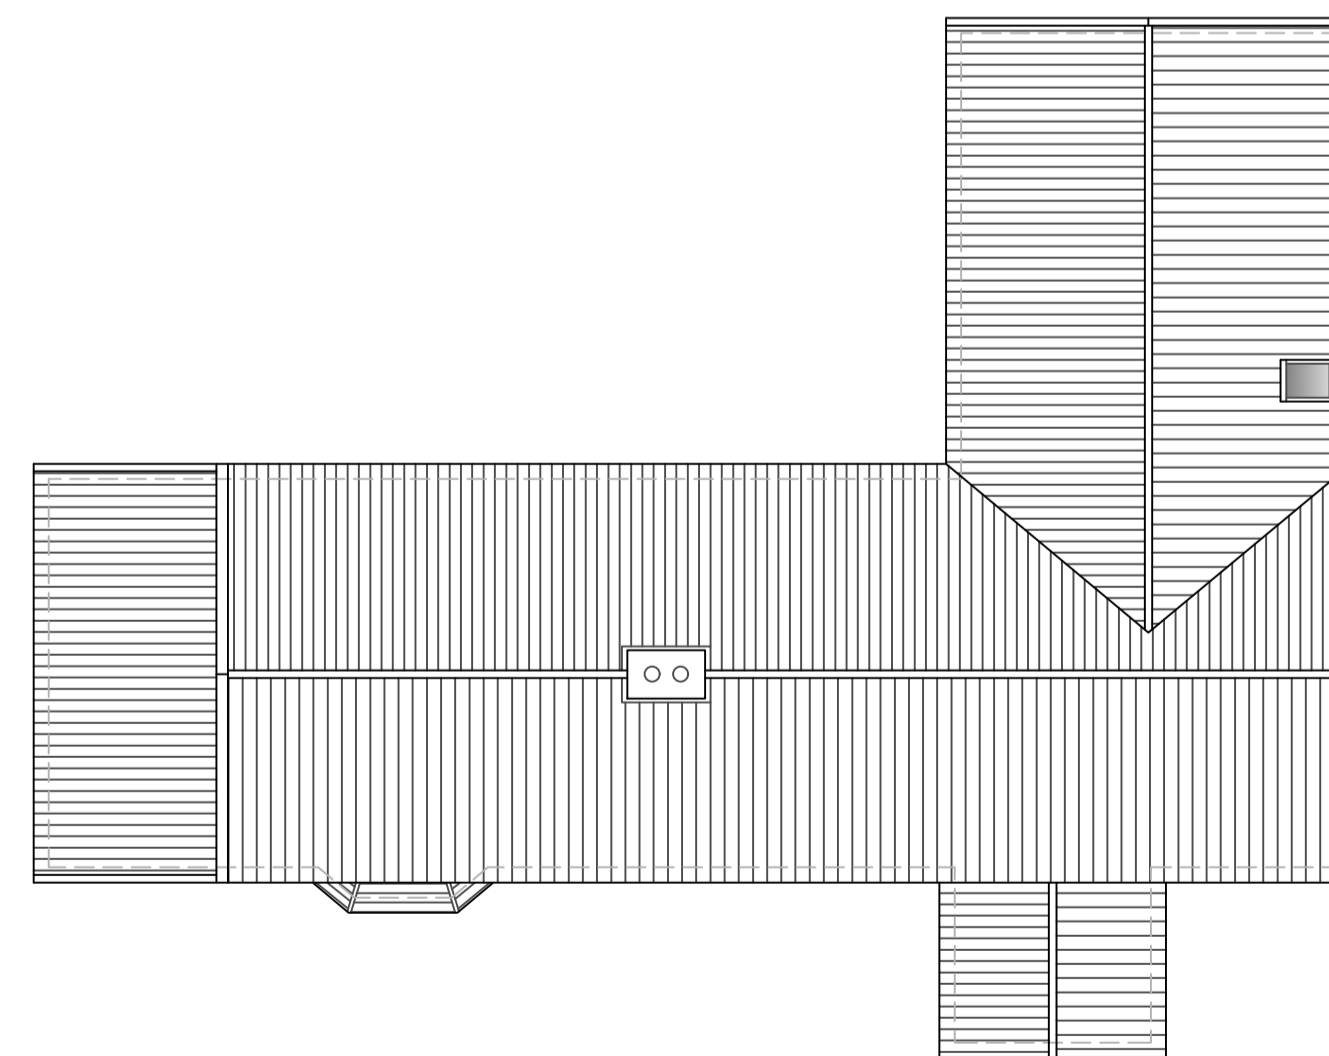 

Proposed Roof Plan  
Scale: 1:100

 

Location Plan  
Scale: 1:1250

 

Proposed Bricks

<b>Tim Moll Architecture</b> Chartered Architect			
JOB 1689		TIM MOLL ARCHITECTURE 36 THE ROYAL HOSPITAL SCHOOL HOLBROOK SUFFOLK IP9 2RT M. 07818087280 E. tim@timmoll.com	
CLIENTS	<b>MR Huntingford</b>		
JOB LOCATION	<b>ROGERS FARM COTTAGE, WINSTON GREEN, SUFFOLK, IP14 6BG</b>		
JOB DESCRIPTION	<b>EXTENSION &amp; ALTERATIONS</b>		
DRAWING	<b>EXISTING</b>		
DATE	SCALE	DRAWING NUMBER	DRAWN BY
<b>FEBRUARY 2024</b>	<b>AS SHOWN @ A1</b>	<b>.01</b>	<b>MJM</b>
COPYRIGHT TIM MOLL ARCHITECTURE. ALL DIMENSIONS ARE TO BE MEASURED ON SITE AND NOT SCALED FROM THIS DRAWING.			