



EXISTING GROUND FLOOR PLAN


SCALE 1:50 @A1  
 0 1 2 3 4 6 8m

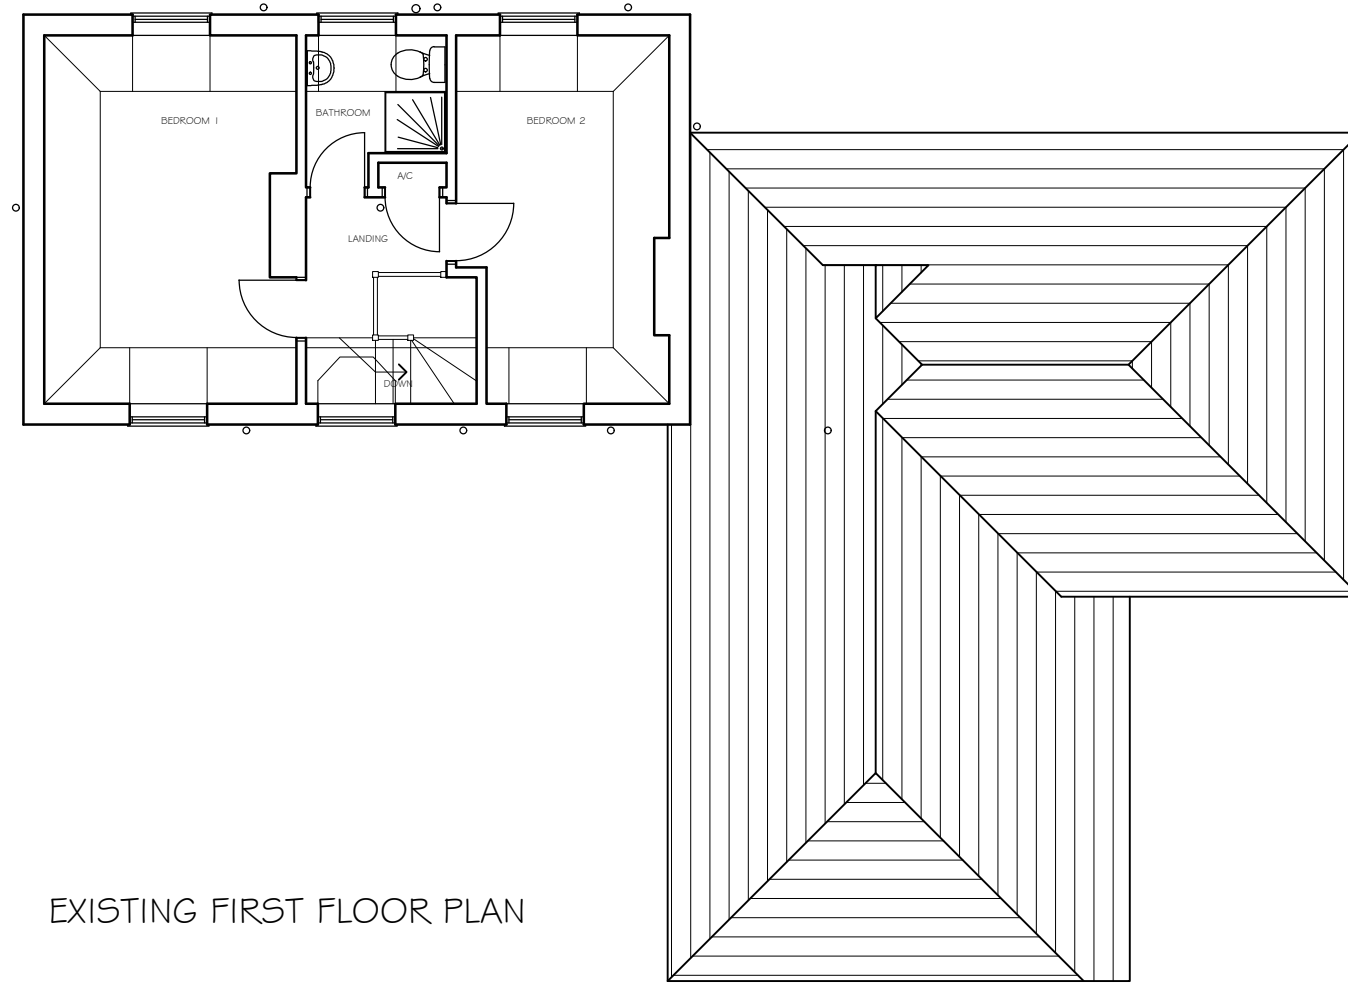

EXISTING FIRST FLOOR PLAN

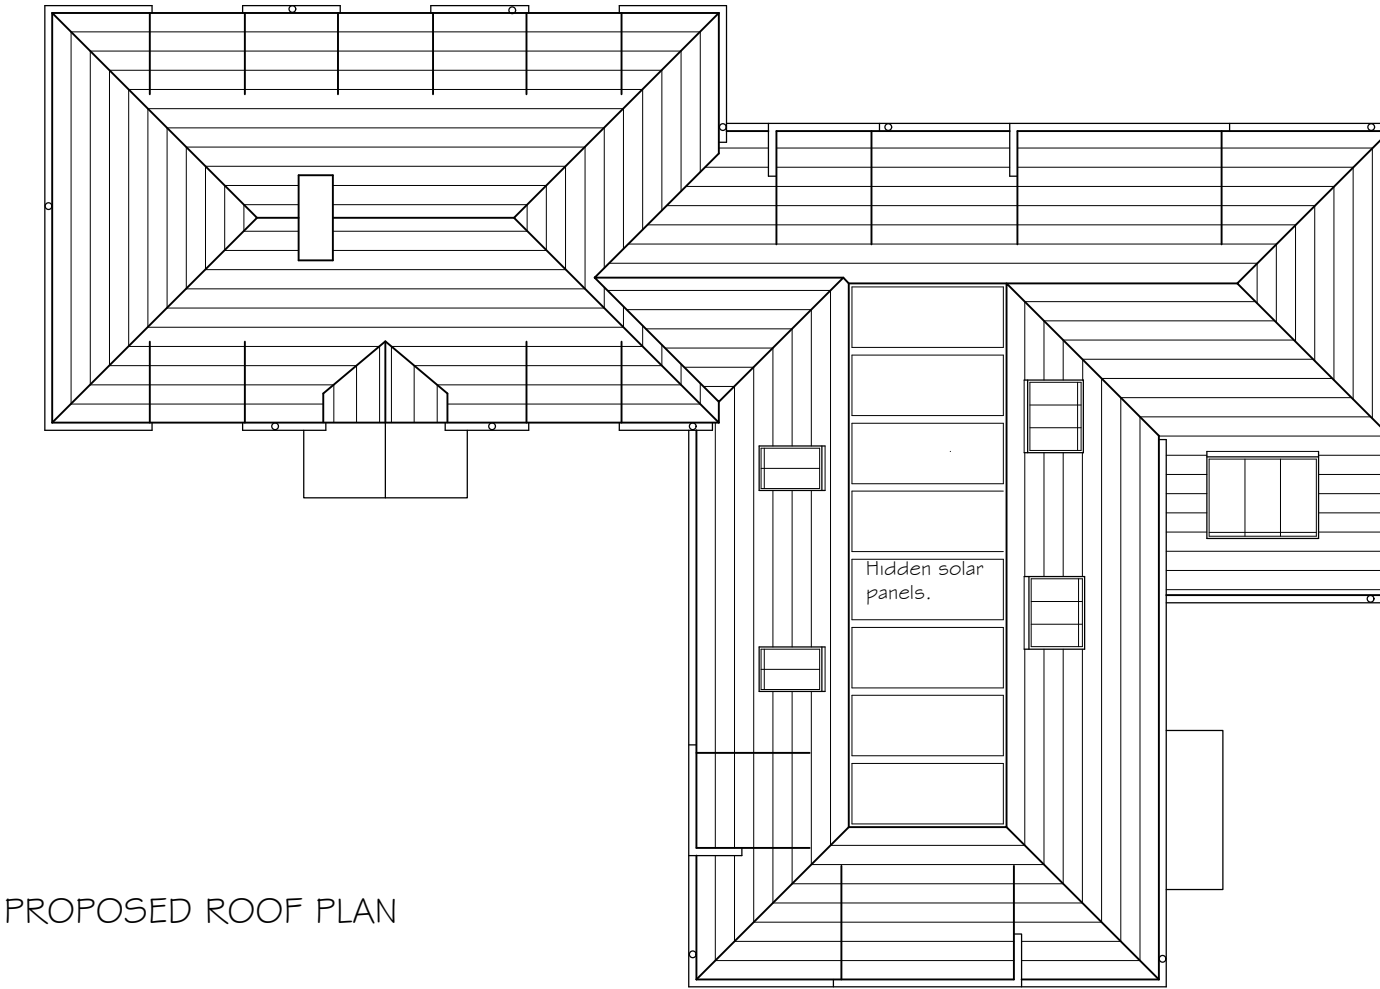


PROPOSED ROOF PLAN

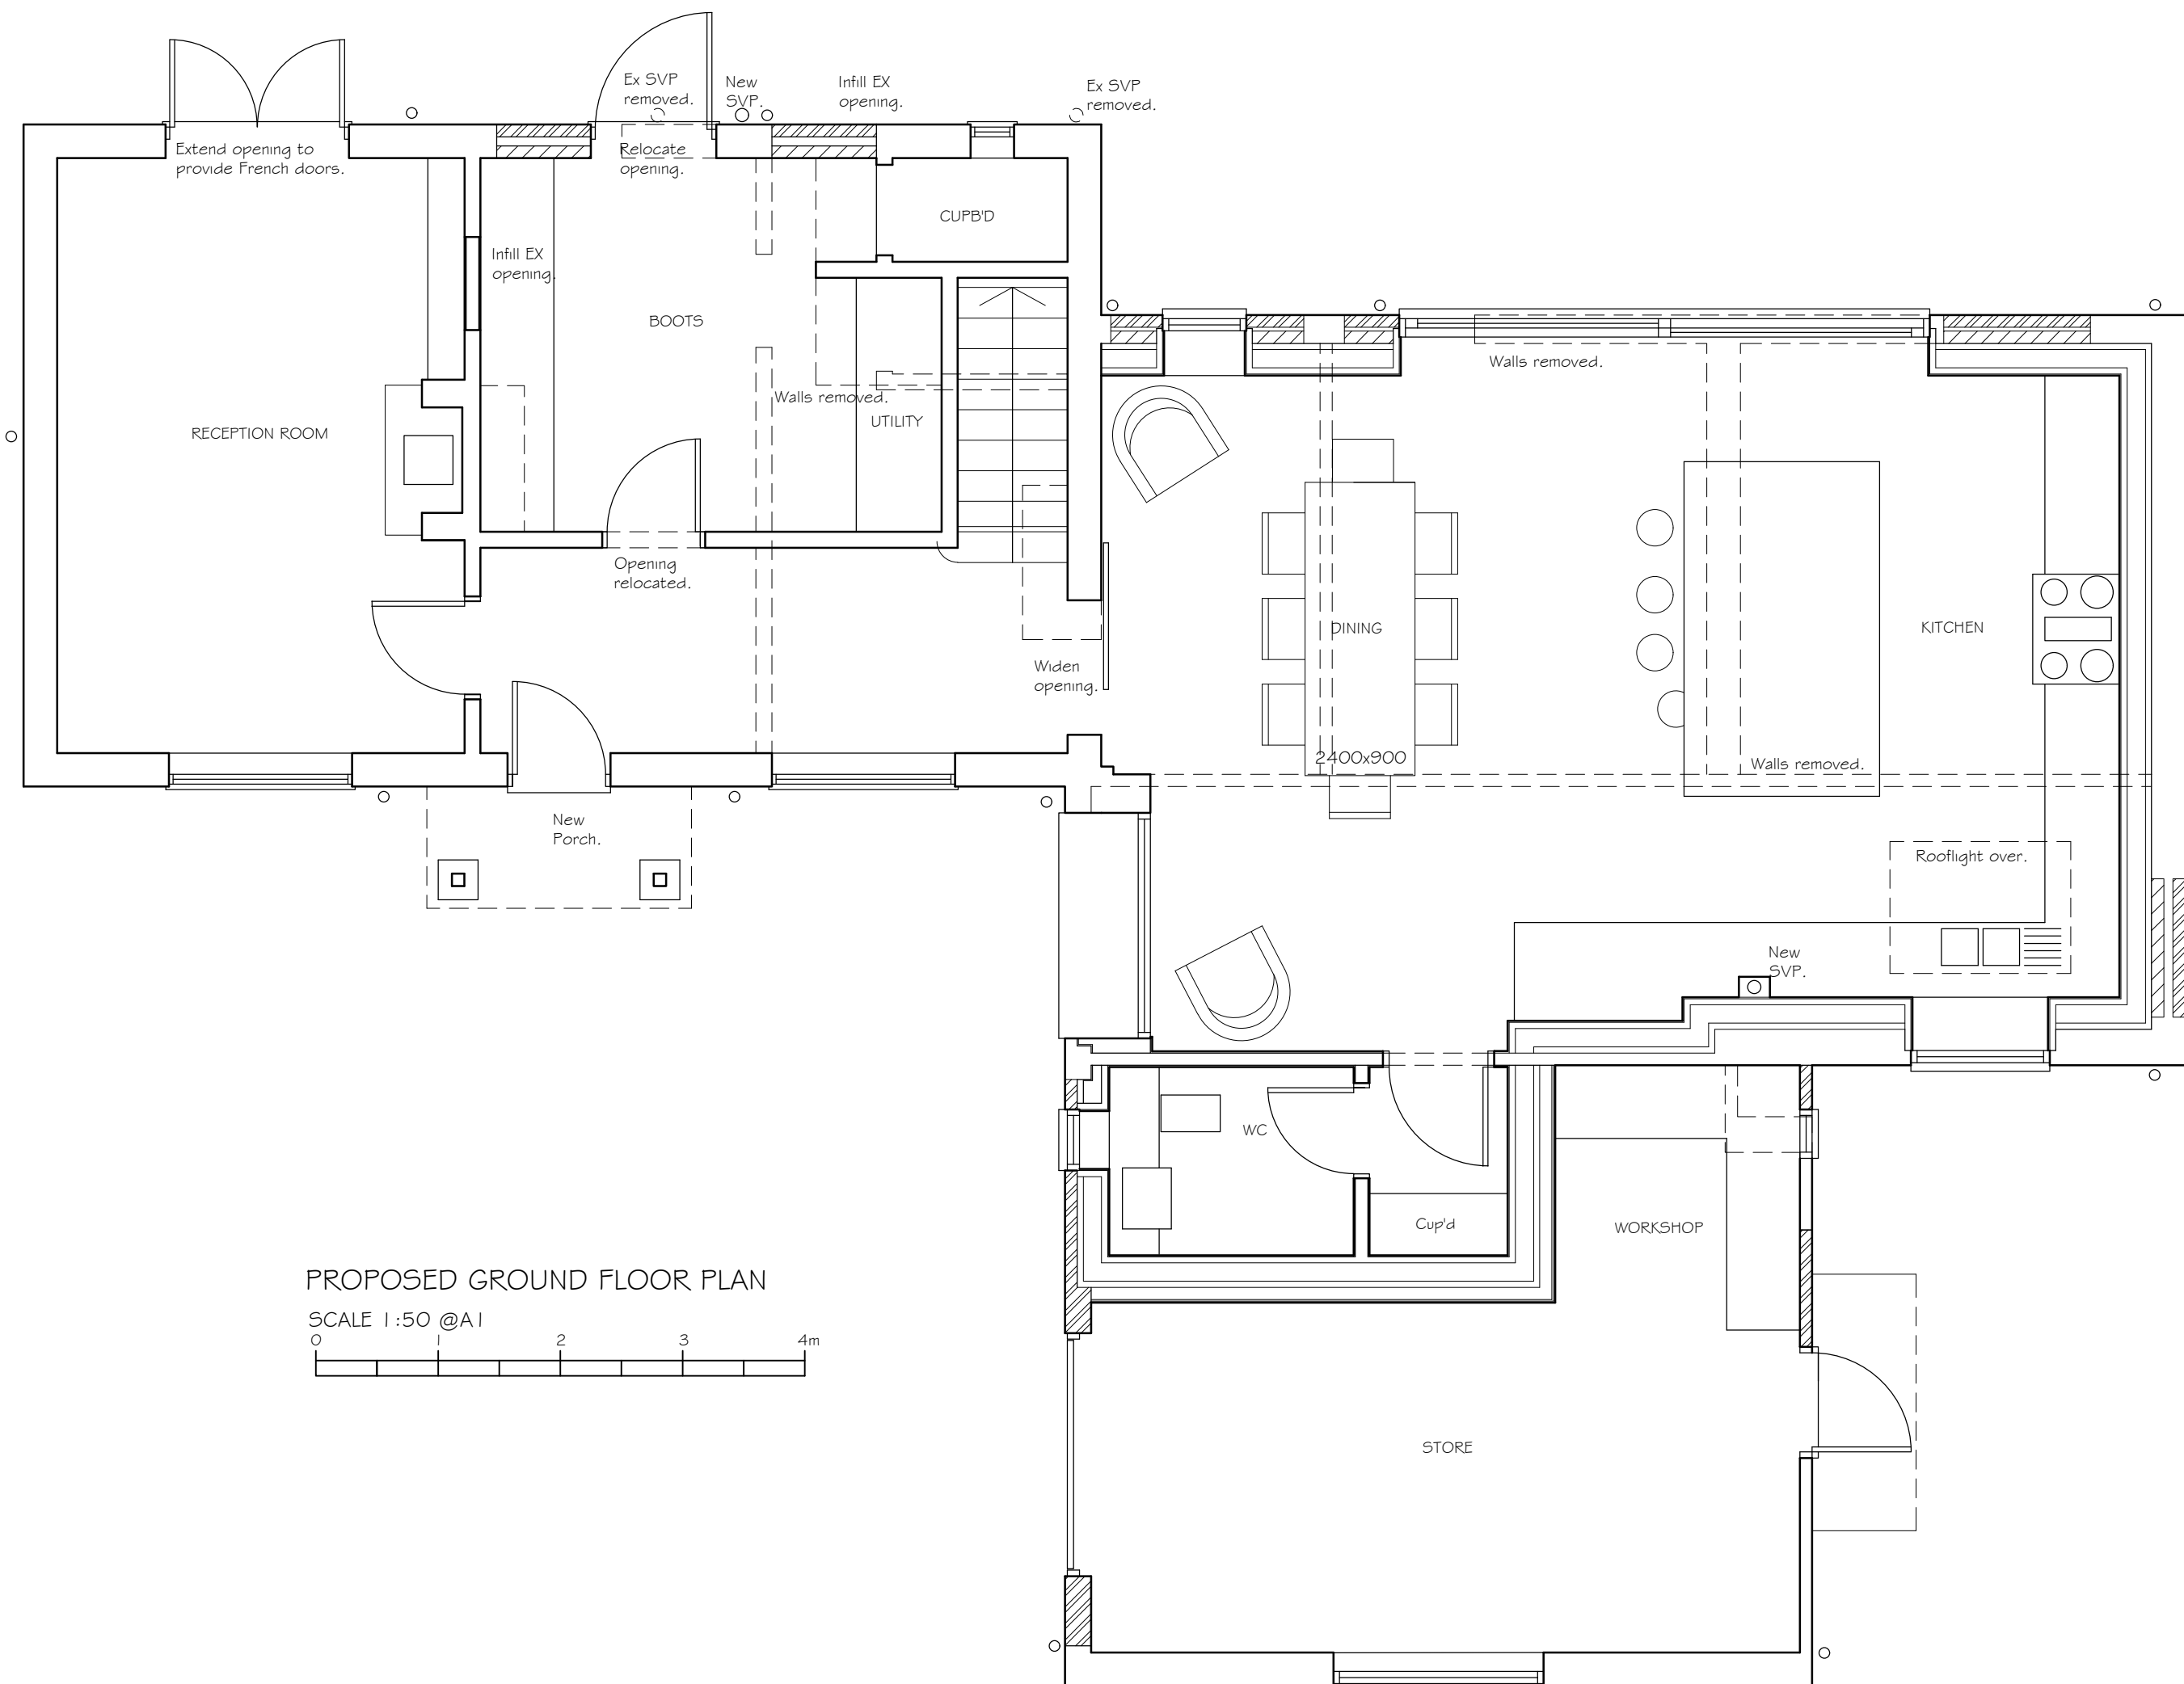

PROPOSED GROUND FLOOR PLAN

SCALE 1:50 @A1  
 0 1 2 3 4m

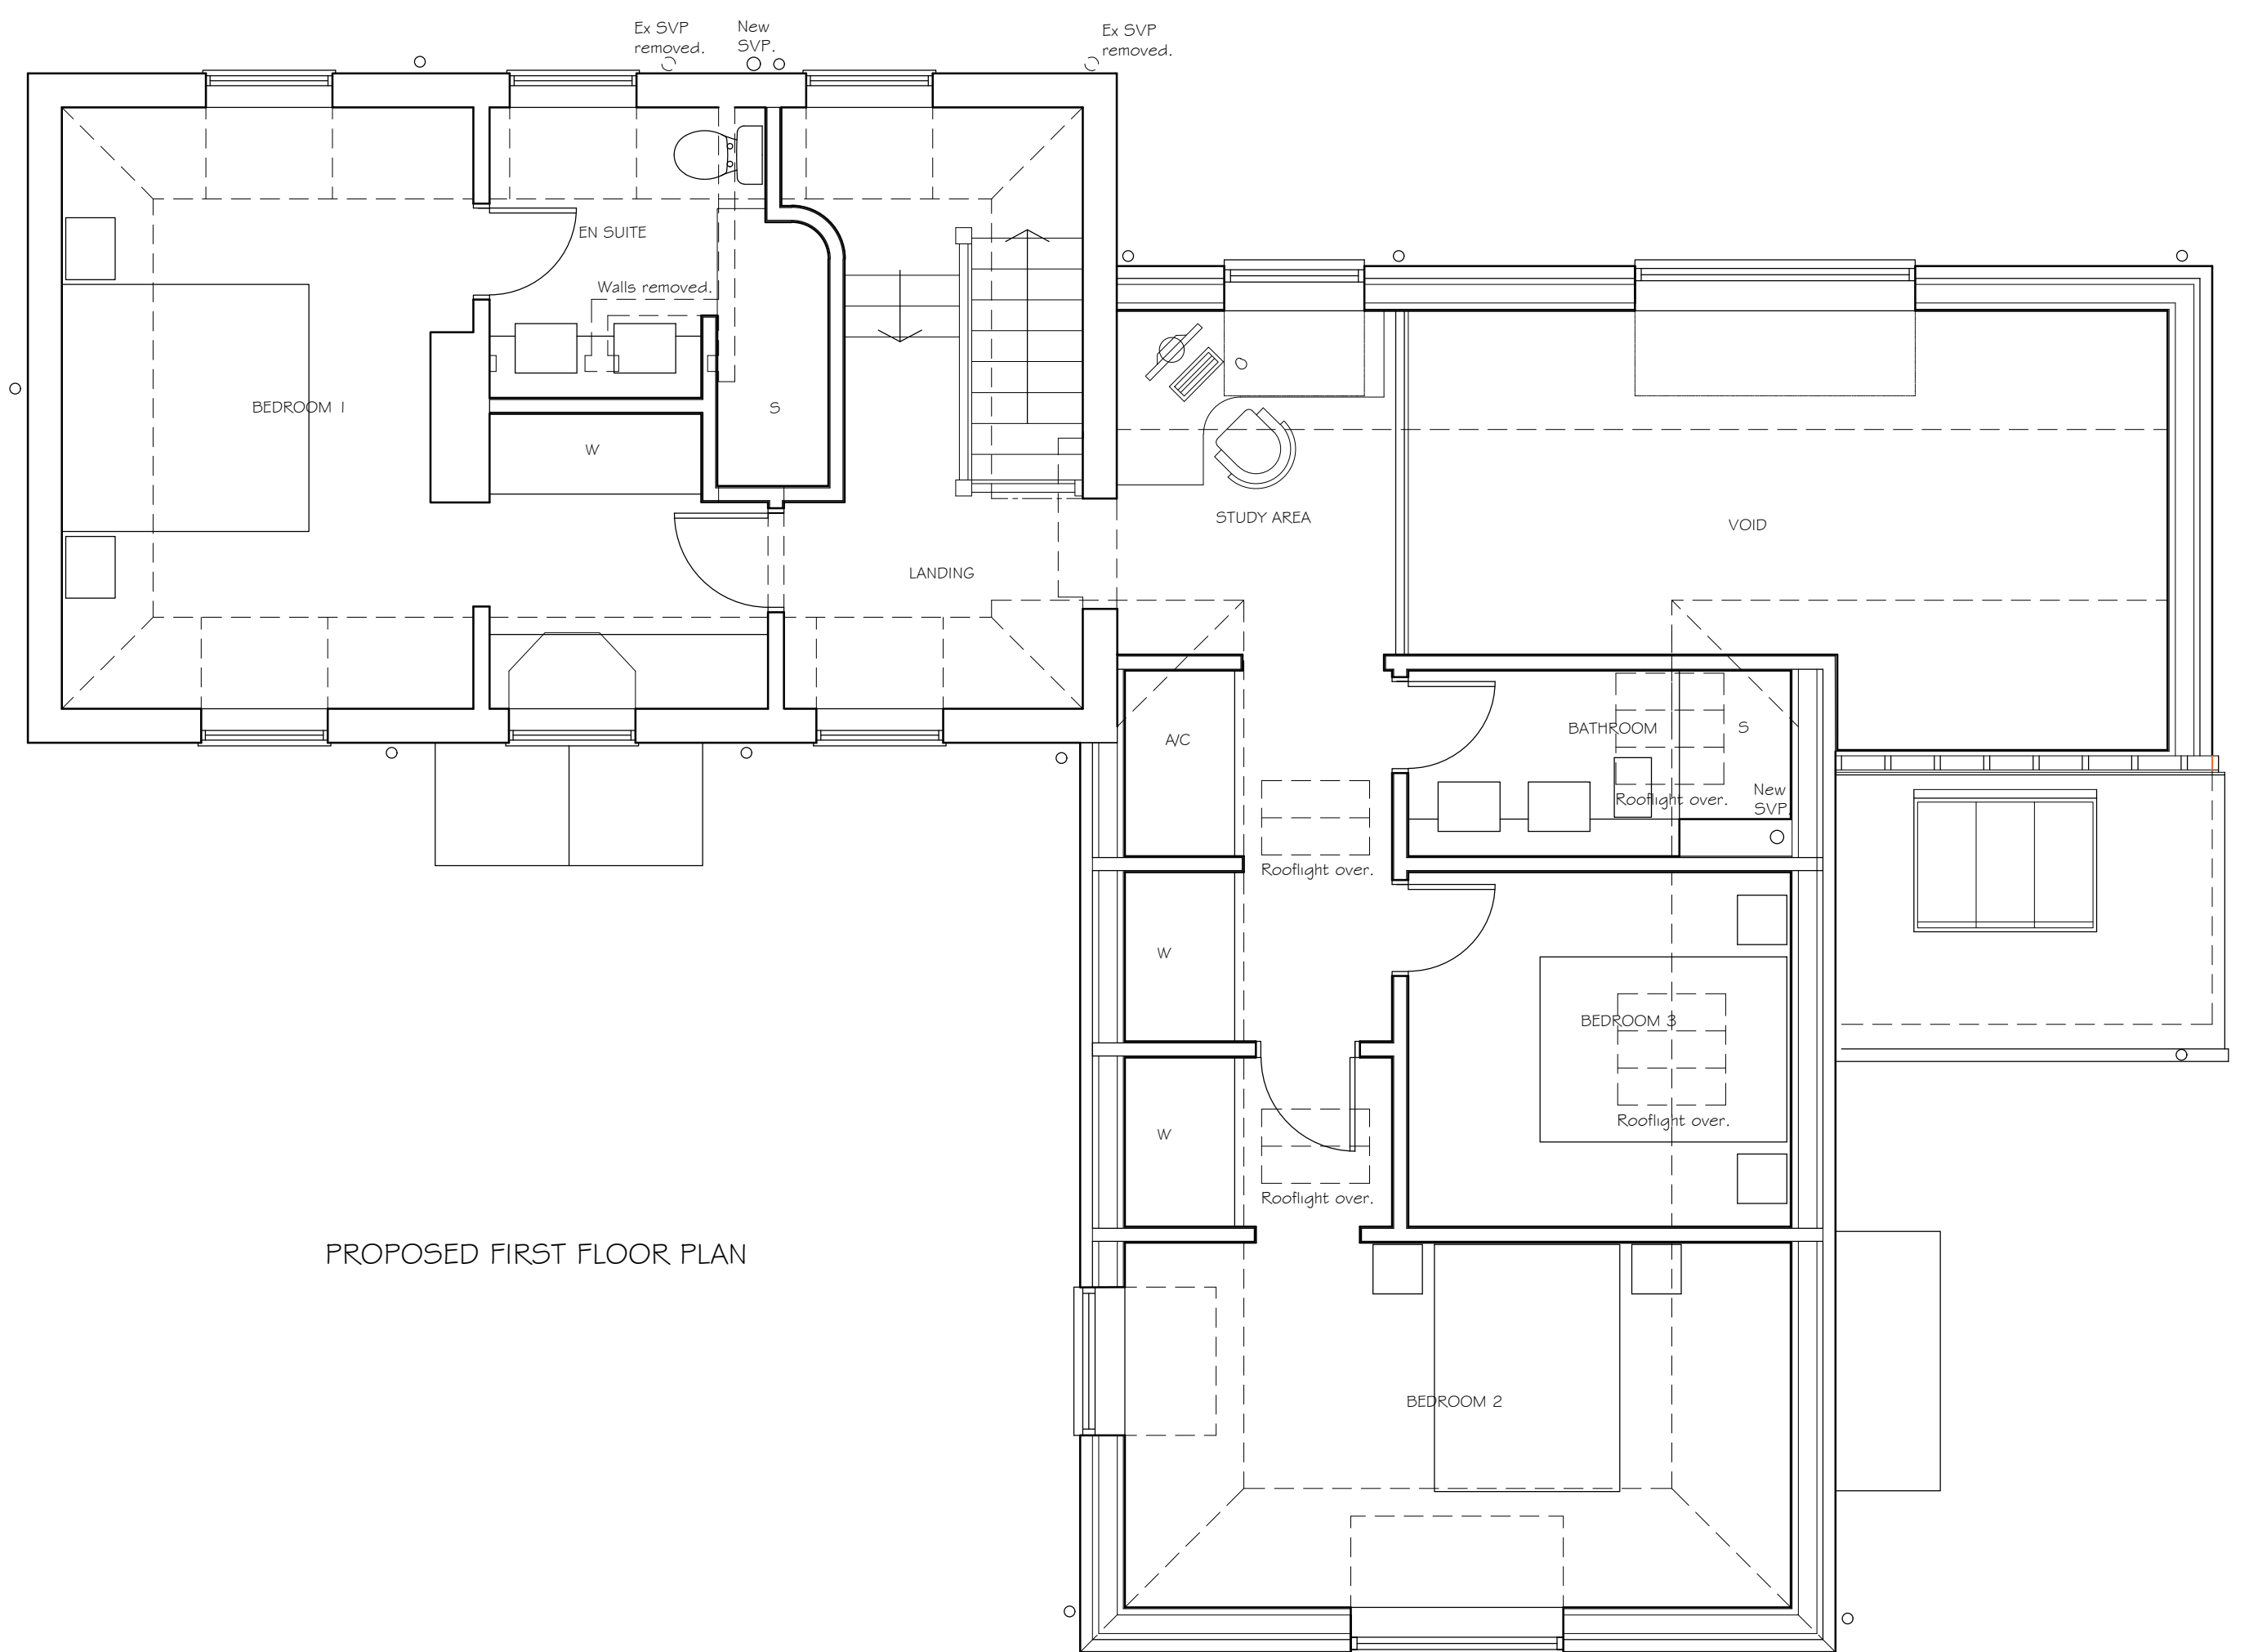

PROPOSED FIRST FLOOR PLAN

WISTERIA COTTAGE

DATE: February 2024

DRAWING NO. P.01 REV: -