



EXISTING FRONT ELEVATION


SCALE 1:100 @A1  
 0 1 2 3 4 5 6 7 8m



EXISTING SIDE ELEVATION



EXISTING REAR ELEVATION

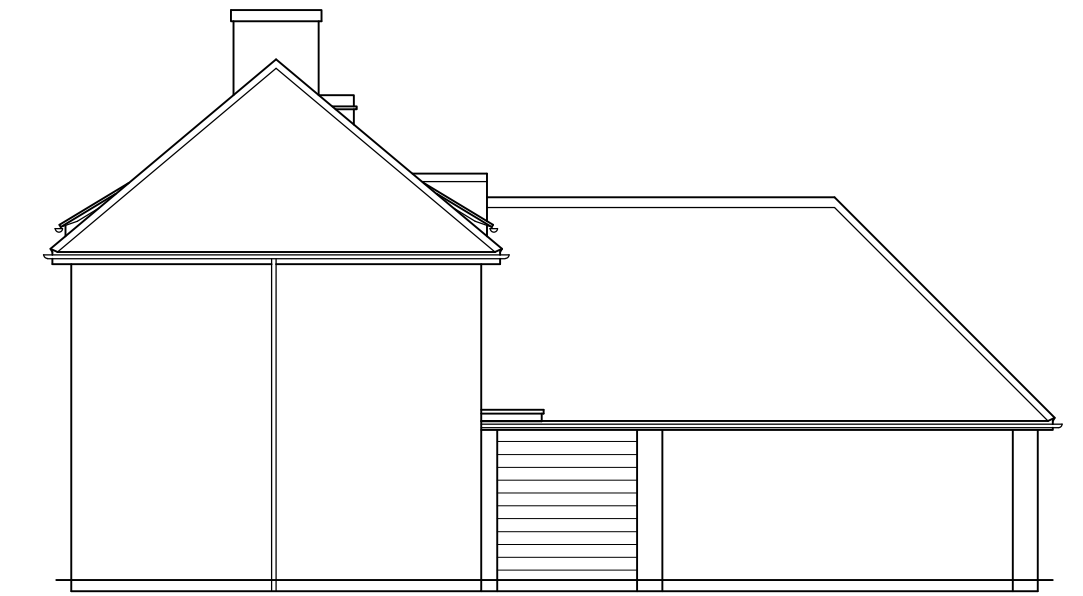


EXISTING SIDE ELEVATION




PROPOSED FRONT ELEVATION

SCALE 1:50 @A1  
 0 1 2 3 4m

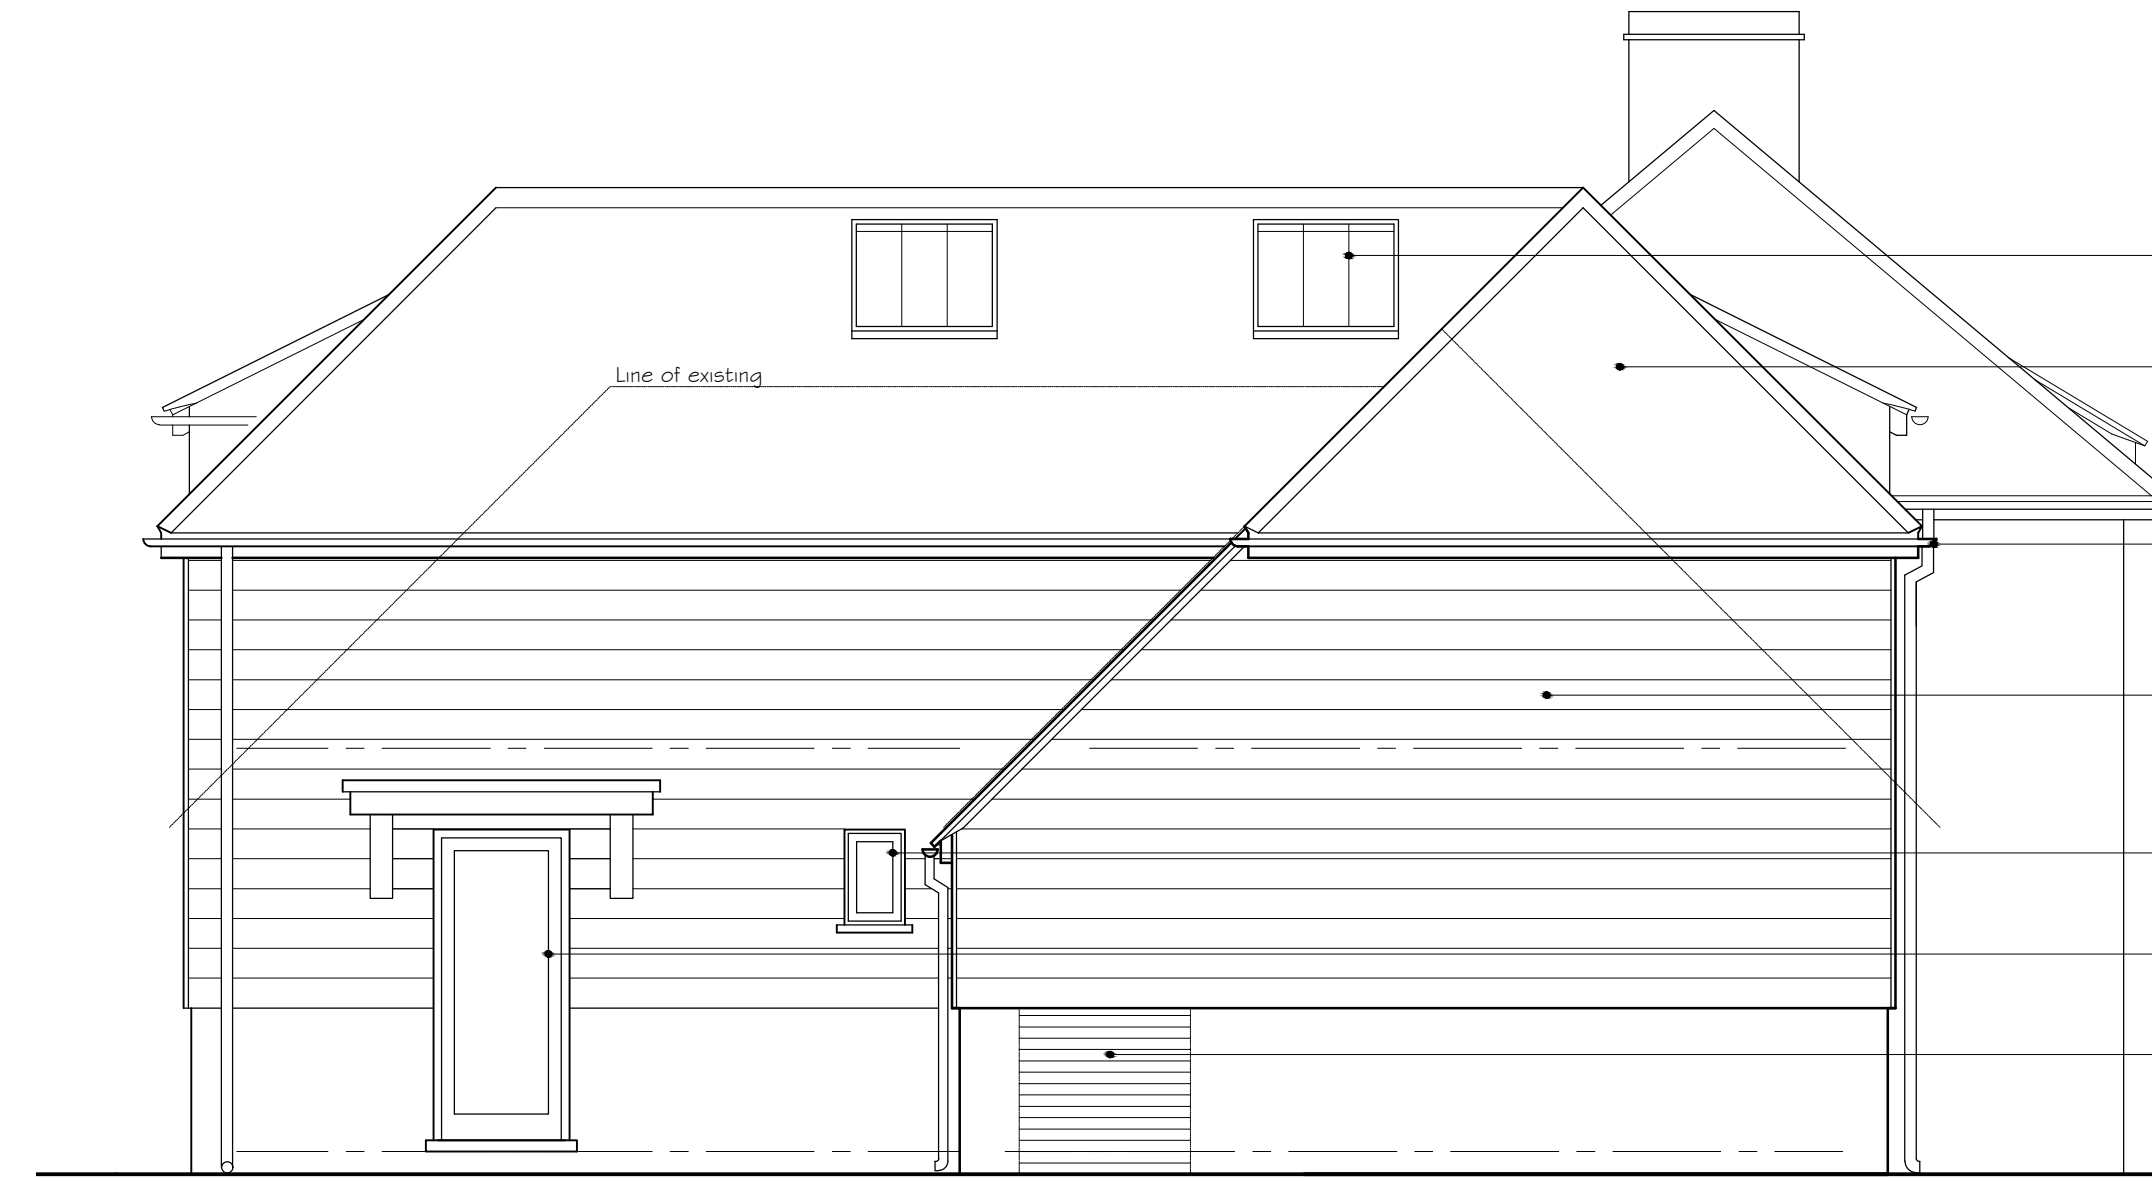

PROPOSED SIDE ELEVATION

- Conservation styled Metal rooflights
- Red clay tiles, to match existing.
- Black plastic rainwater goods to match existing.
- Natural oak boarding.
- Cottage styled, double glazed units, white painted to match existing.
- Double glazed door with painted timber frame to match existing.
- Red brick infill to match existing bricks.

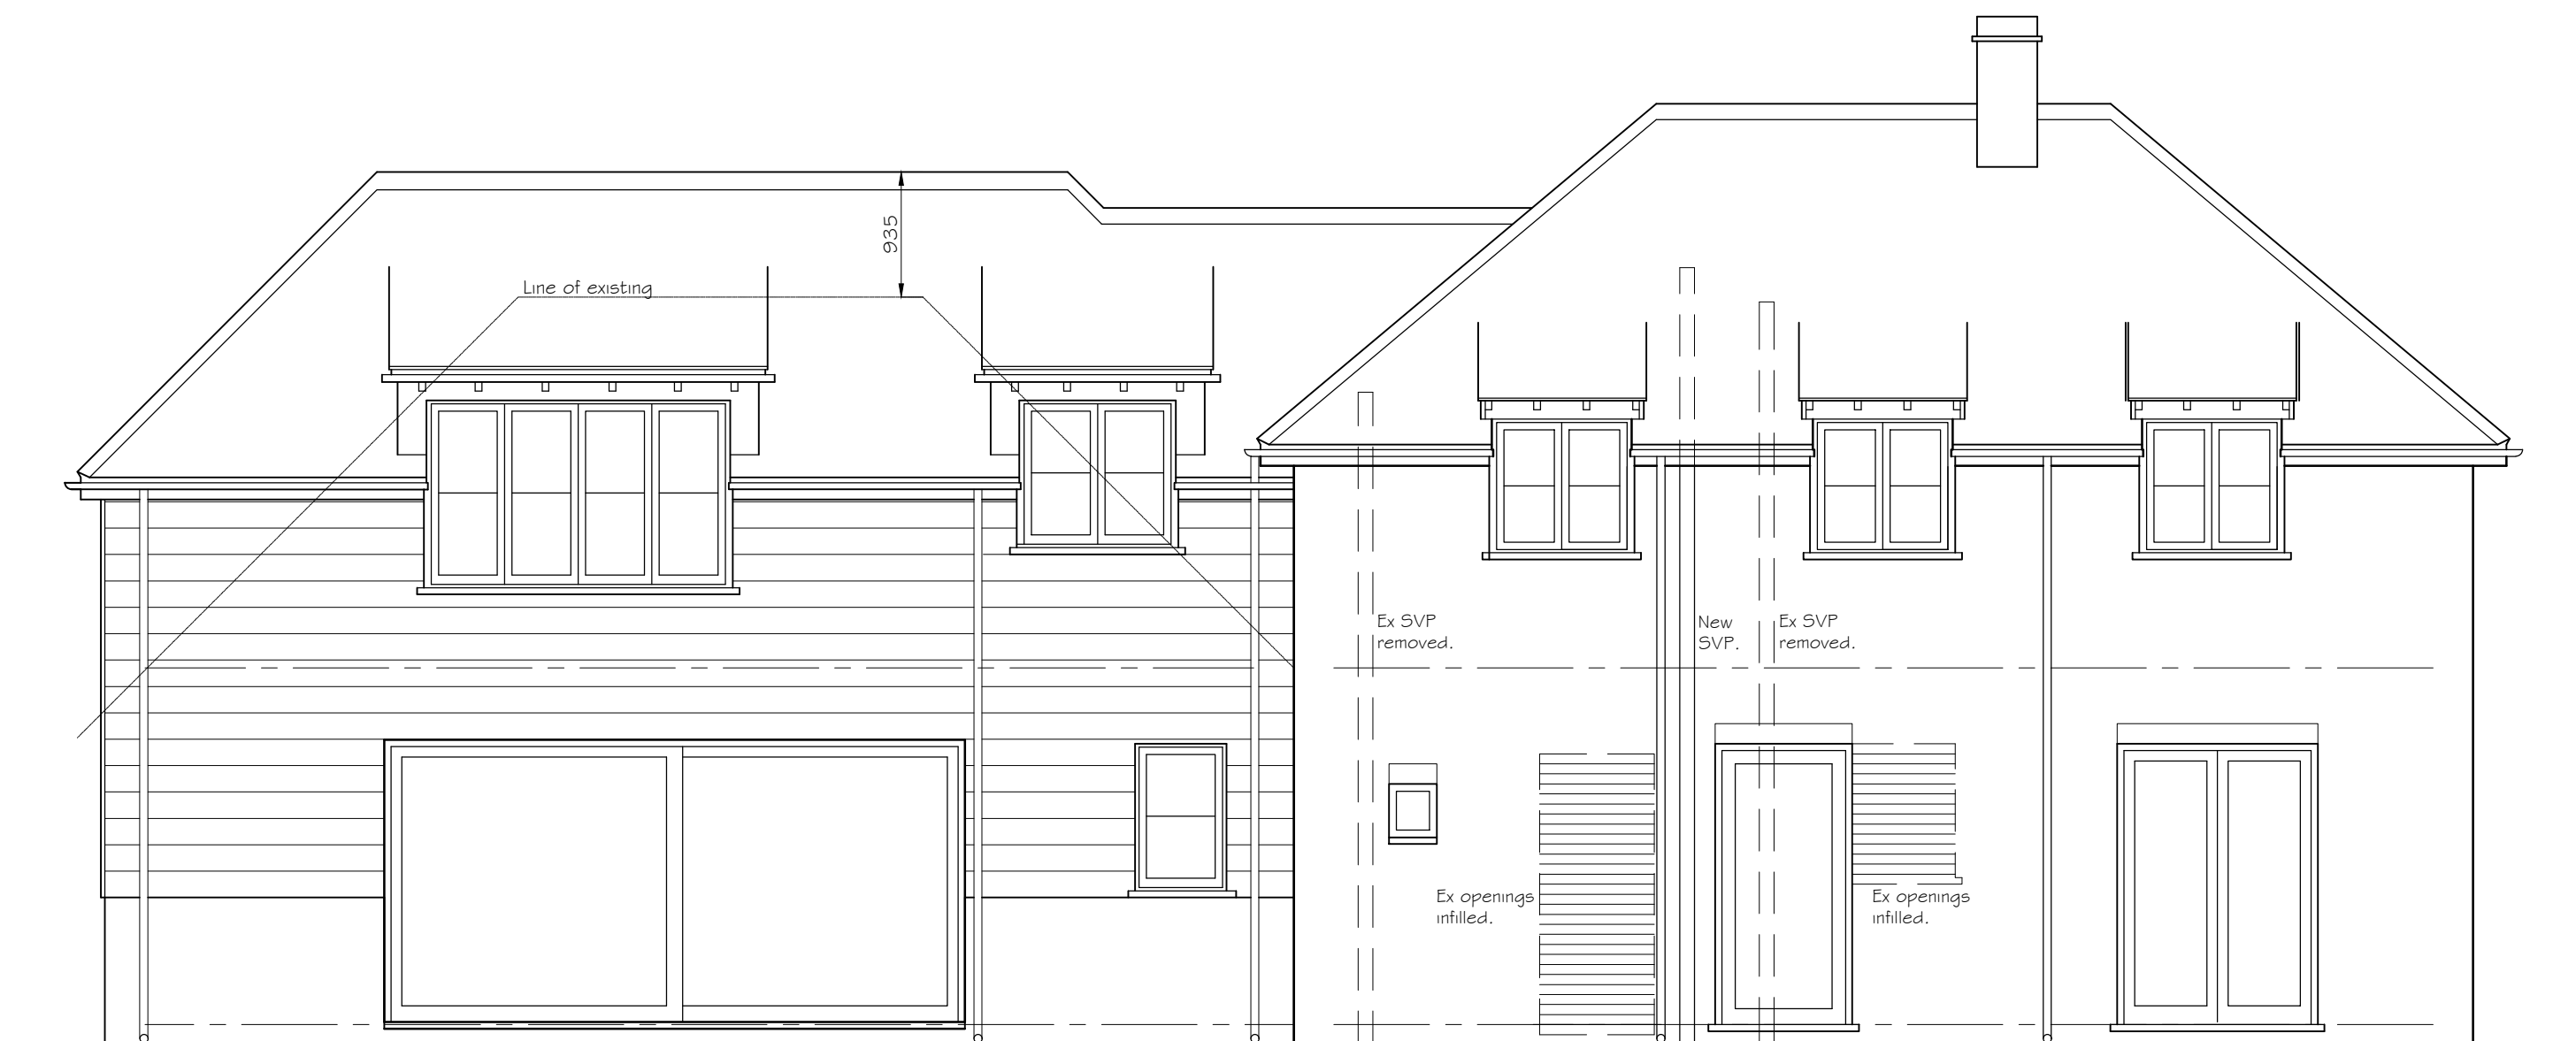

PROPOSED REAR ELEVATION



PROPOSED SIDE ELEVATION

WISTERIA COTTAGE

DATE: February 2024

DRAWING NO. P.02 REV: