


EXISTING PART SITE PLAN  
 0 5 Metres  
 SCALE 1:100

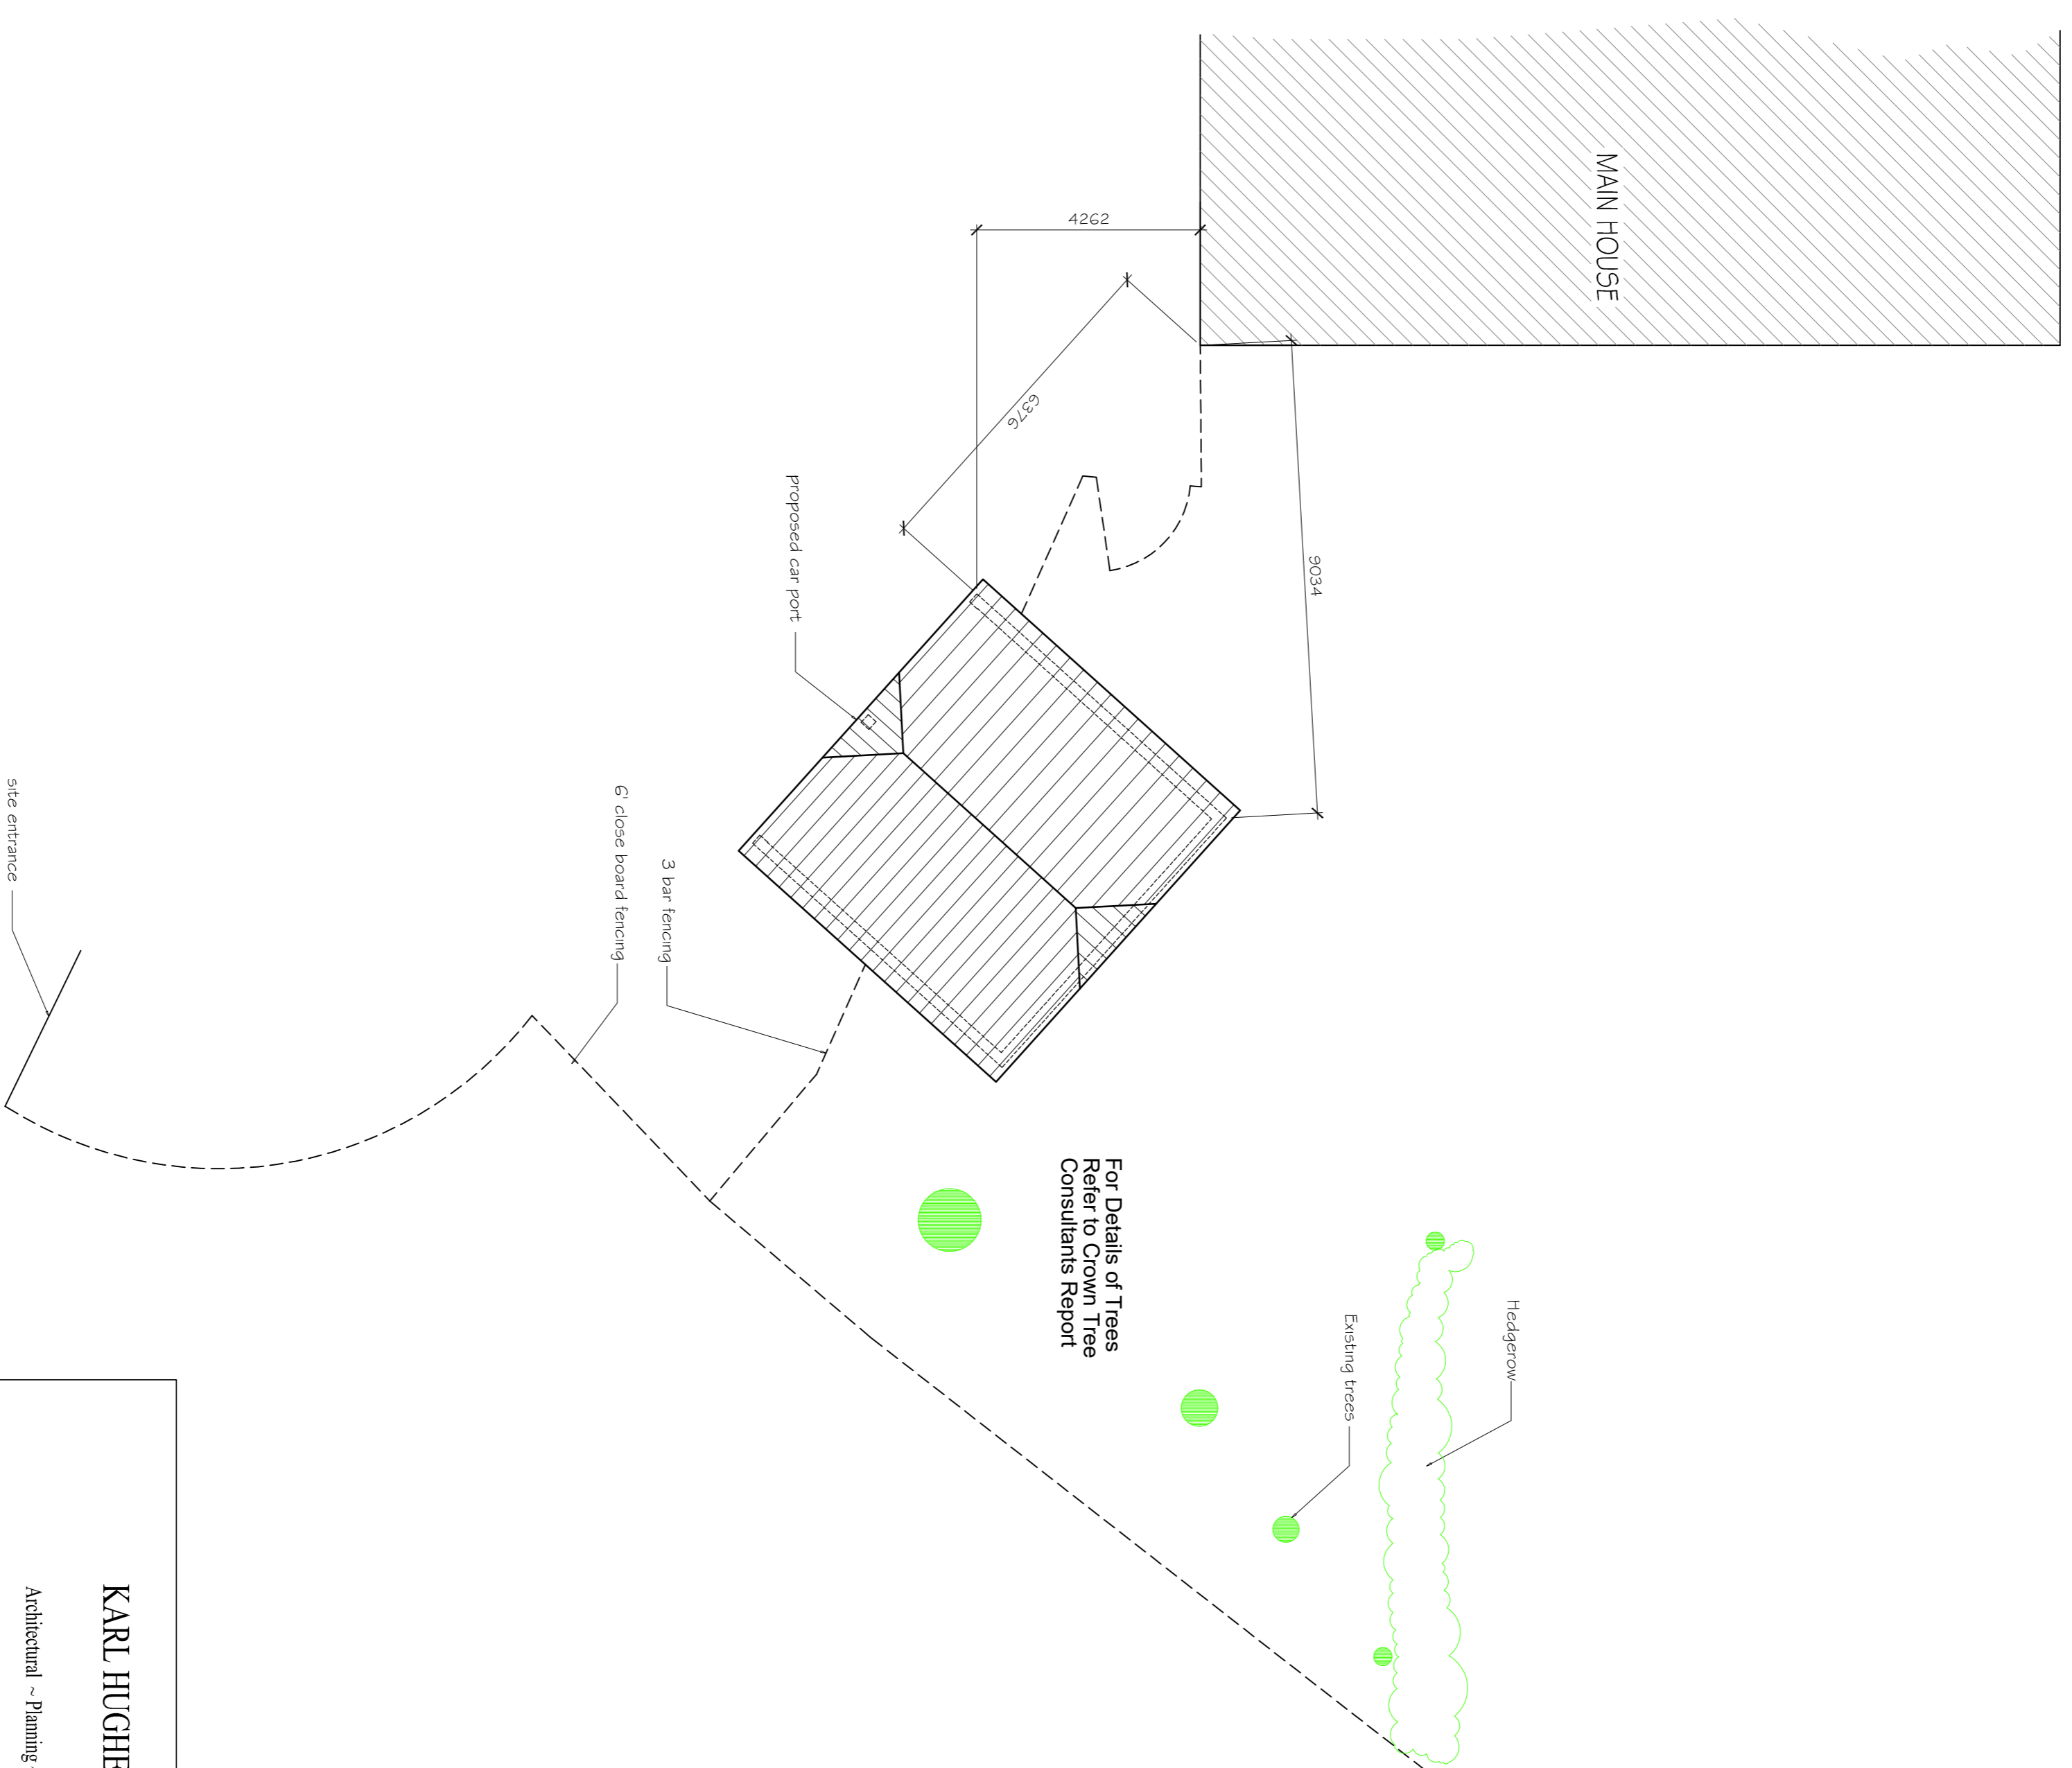

PROPOSED PART SITE PLAN  
 0 5 Metres  
 SCALE 1:100

**KARL HUGHES BSc(Hons)**

Architectural - Planning - Building Consultant

Sumpston, Siblester Road, Little London, Hampshire, RG26 5FP

Telephone 07712 892106

client: Mr and Mrs Roberts

project: Woodlands, Monk Sherborne, Tadley, RG26 5HU

title: EXISTING & PROPOSED PLANS

date: January 2024	drawn: DC / KH
scale: as stated @ A1	drawing no: 02