


REAR ELEVATION (N)

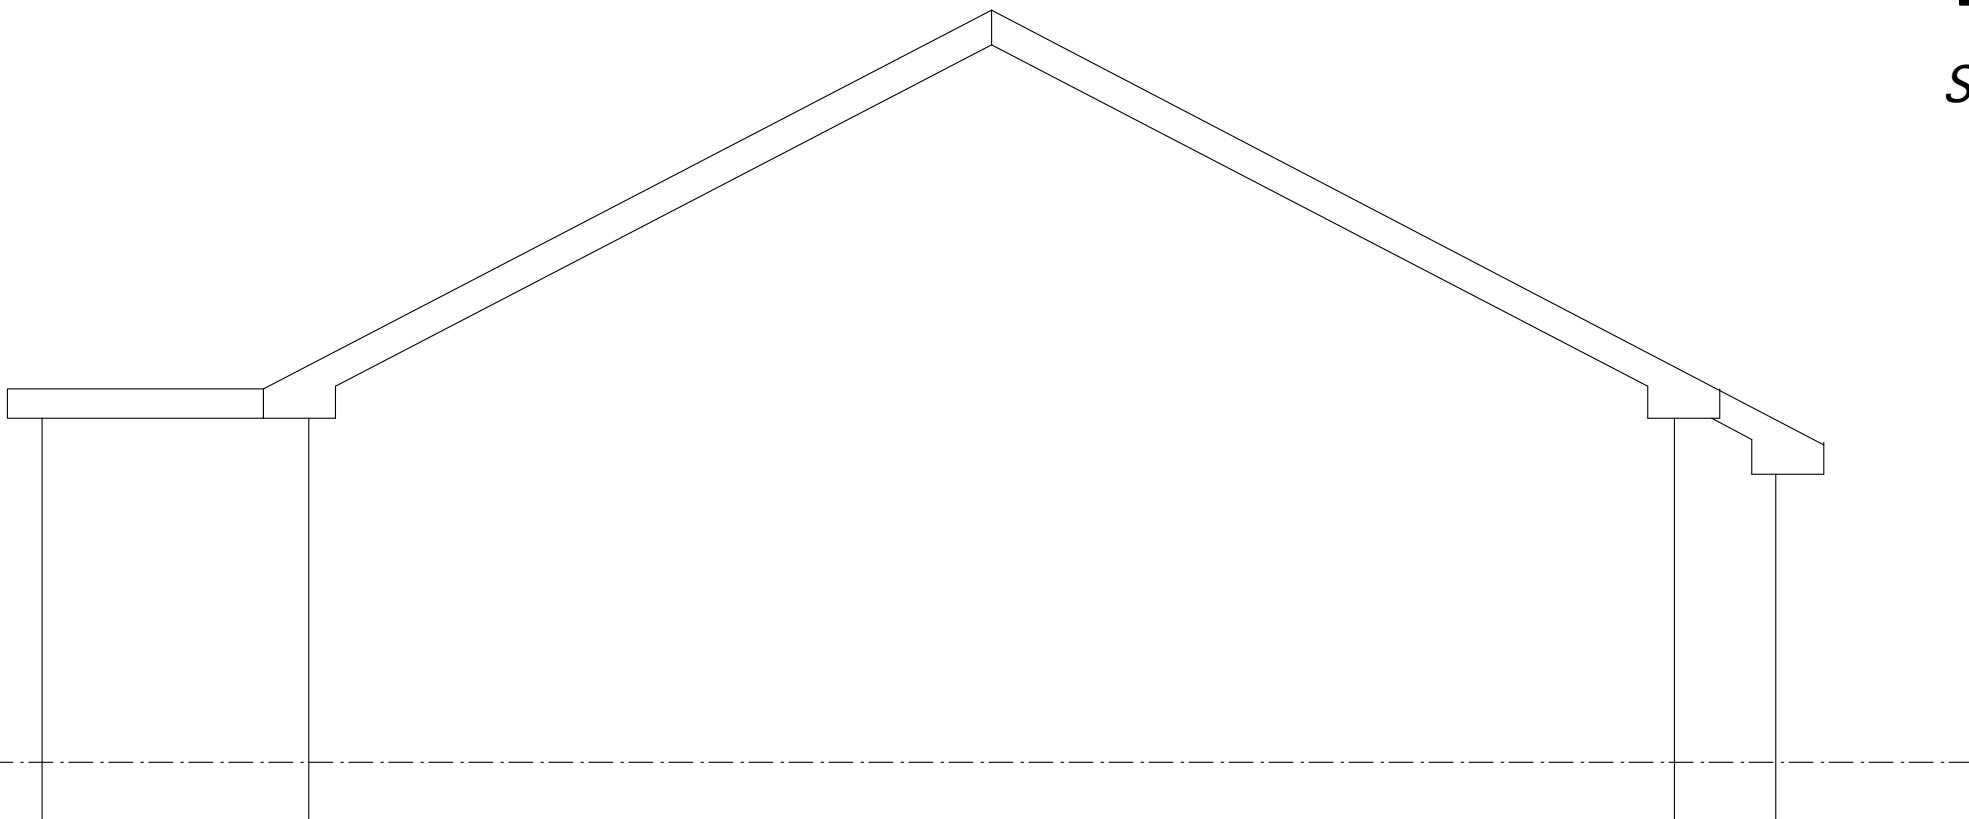

SCALE BAR



SIDE ELEVATION (W)



PROPOSED REPLACEMENT DWELLING
AT
TIMBERVALE, SOWTON VILLAGE,
NR EXETER, EX5 2AG
FOR MISS E. YARD

SURVEY AS EXISTING
ELEVATIONS (Sh 2 of 2)



SCALE : 1:50
DATE : August 2023
DRAWING NO : 22/23-06:03
ALL DIMENSIONS TO BE CHECKED ON SITE
© ALL INFORMATION ON THIS DRAWING IS THE COPYRIGHT
OF LATERAL DESIGN PROJECTS LTD REPRODUCTION IN ANY
FORM IN PART OR WHOLE REQUIRES WRITTEN PERMISSION