



PROPOSED REPLACEMENT DWELLING
AT
TIMBERVALE, SOWTON VILLAGE,
NR EXETER, EX5 2AG
FOR MISS E. YARD

SCHEME DESIGN
FIRST FLOOR PLAN




SCALE : 1:100
DATE : August 2023
DRAWING NO : 22/23-06:13
ALL DIMENSIONS TO BE CHECKED ON SITE
© ALL INFORMATION ON THIS DRAWING IS THE COPYRIGHT
OF LATERAL DESIGN PROJECTS LTD REPRODUCTION IN ANY
FORM IN PART OR WHOLE REQUIRES WRITTEN PERMISSION

13 Aubyns Wood Avenue Tiverton EX16 5DE
t 07967 985073 e lateraldesignoffice@gmail.com

Registered Office as above | Registered in England and Wales No. 7047526



SCALE BAR

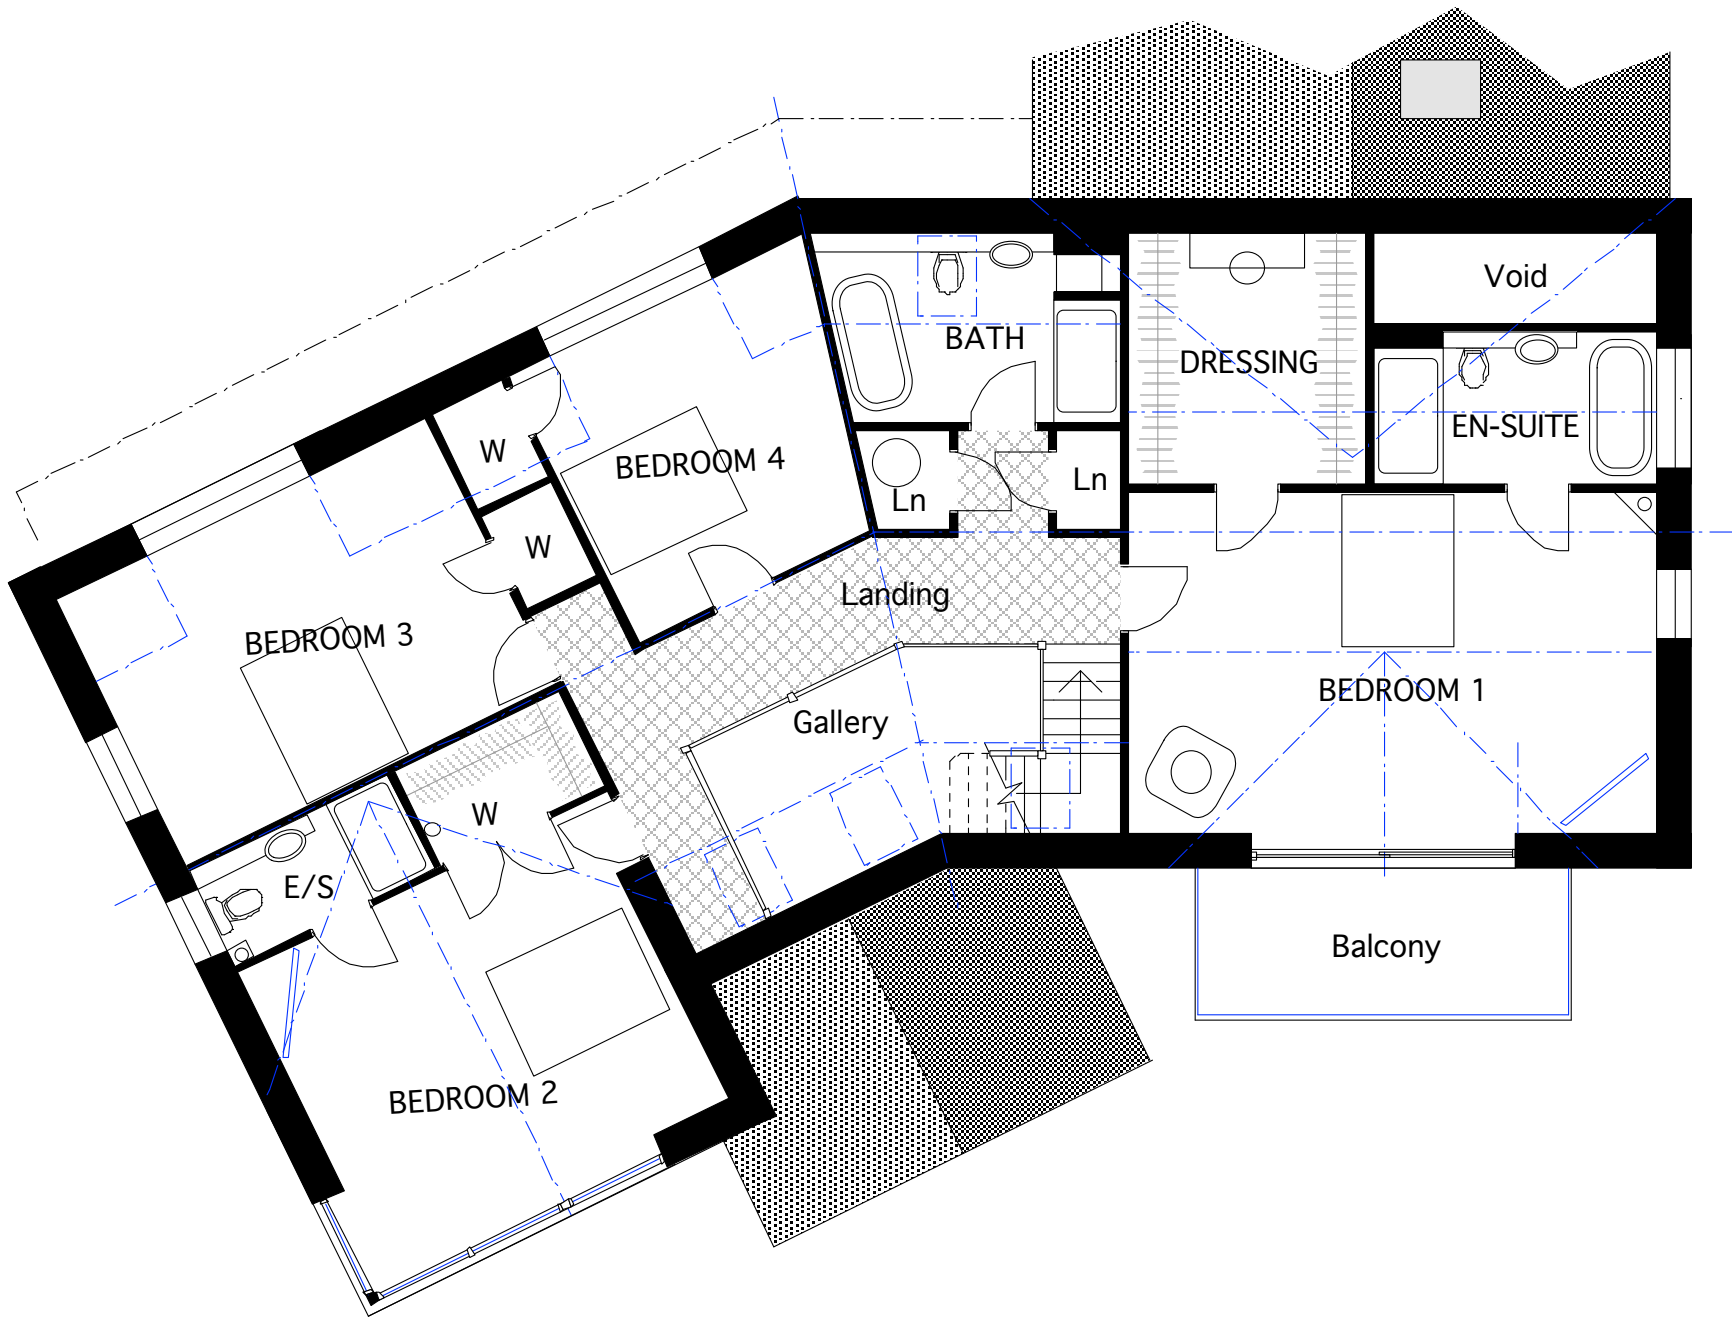

FIRST FLOOR