






SCALE BAR

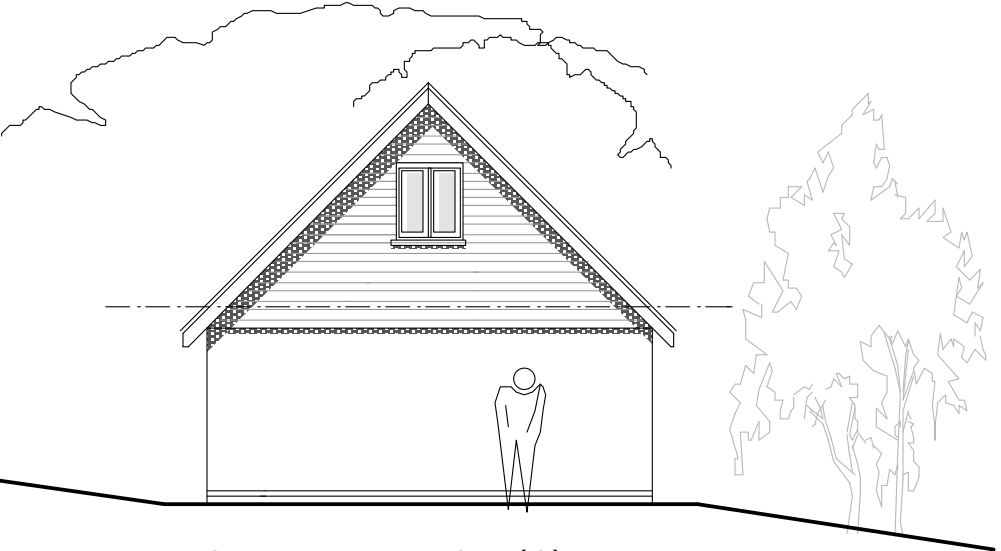

SIDE ELEVATION (S)

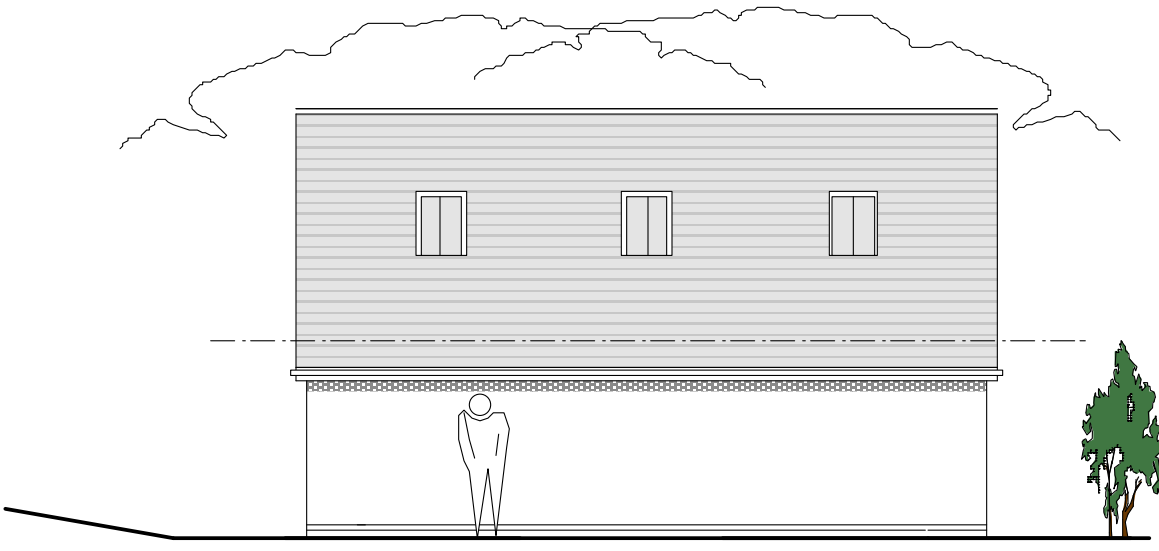

REAR ELEVATION (W)

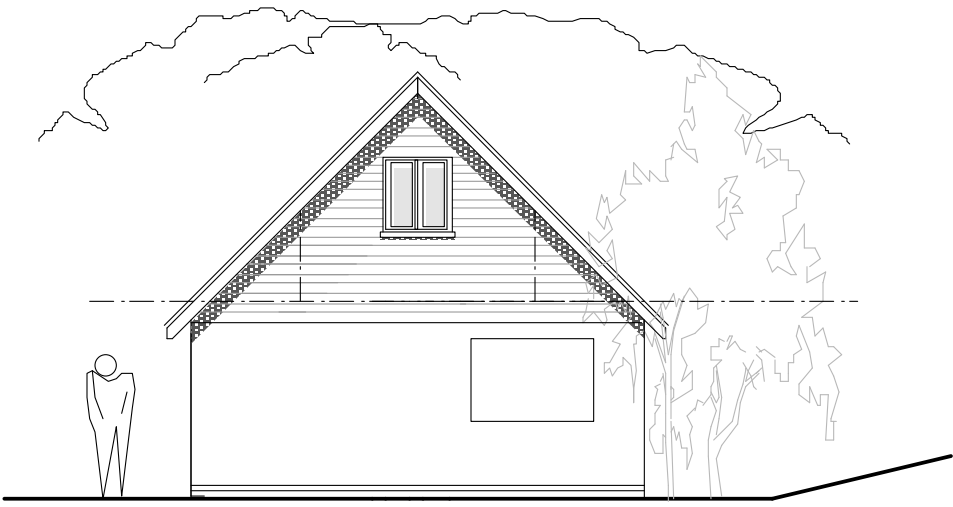

SIDE ELEVATION (N)



FRONT ELEVATION (E)

REVISIONS
-A- External staircase repositioned internally. 7/12/23




PROPOSED REPLACEMENT DWELLING
AT
TIMBERVALE, SOWTON VILLAGE,
NR EXETER, EX5 2AG
FOR MISS E. YARD


SCHEME DESIGN
STORAGE BUILDING

SCALE : 1:100
DATE : August 2023
DRAWING NO : 22/23-06:18 REV A
ALL DIMENSIONS TO BE CHECKED ON SITE
© ALL INFORMATION ON THIS DRAWING IS THE COPYRIGHT
OF LATERAL DESIGN PROJECTS LTD REPRODUCTION IN ANY
FORM IN PART OR WHOLE REQUIRES WRITTEN PERMISSION

Chartered Institute of
Architectural Technologists
13 Aubyns Wood Avenue Tiverton EX16 5DE
t 07967 985073 e lateraldesignoffice@gmail.com
Registered Office as above | Registered in England and Wales No. 7047526

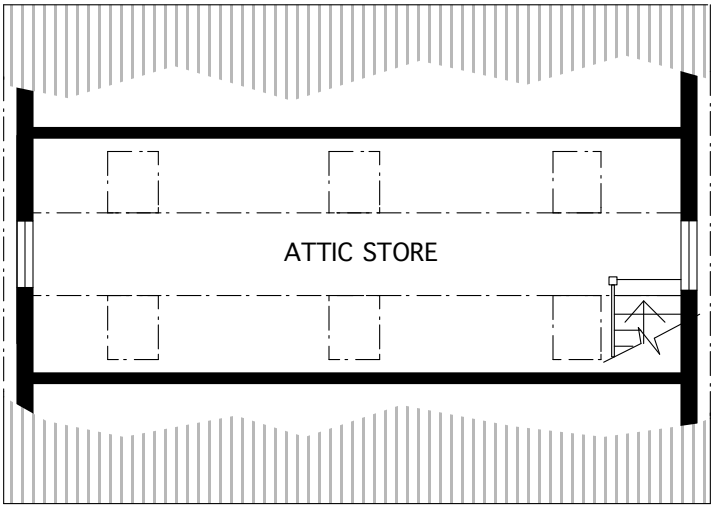

FIRST FLOOR PLAN

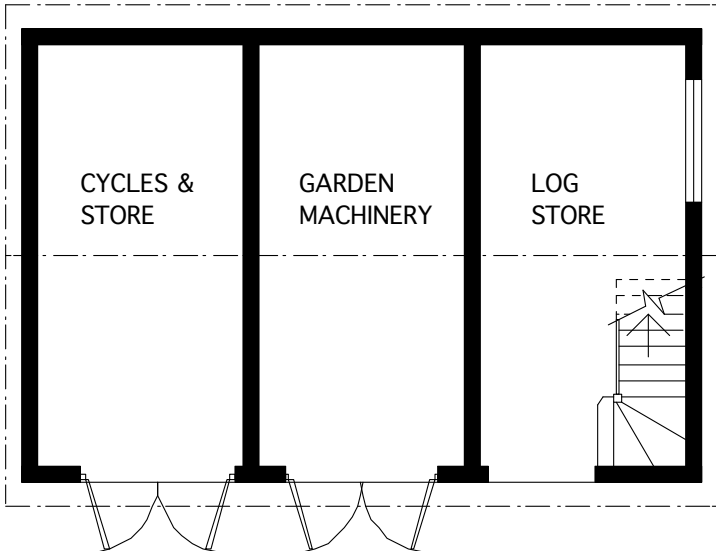

GROUND FLOOR PLAN