




South Elevation

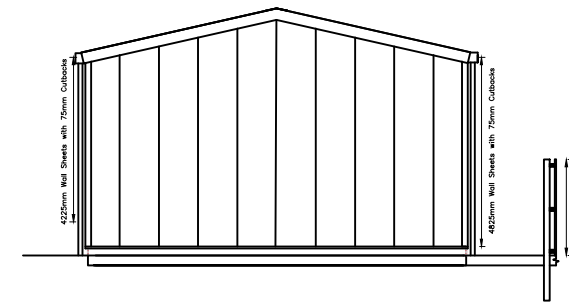

West Elevation

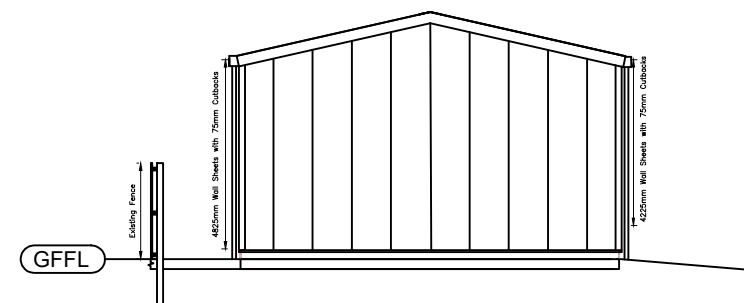

East Elevation

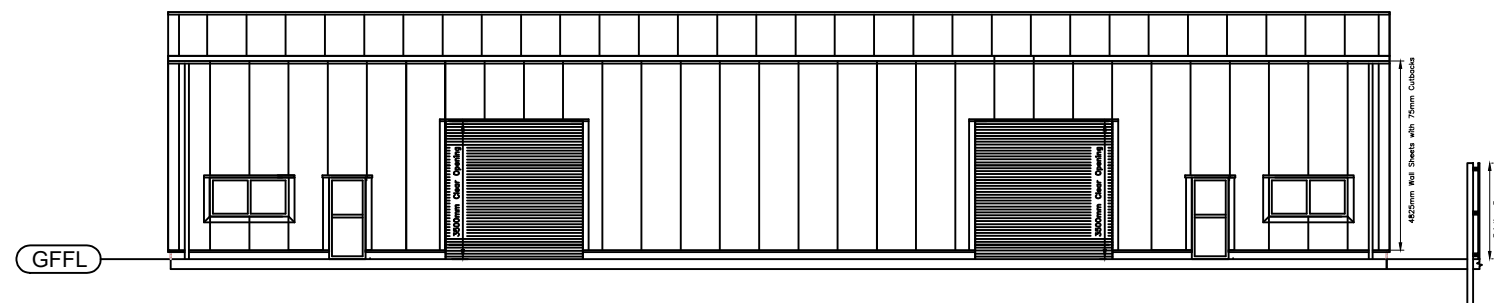

North Elevation



Coverstructures Commercial Ltd.  
 Coverstructures House, Finnimore Ind Est,  
 Ottery St Mary, Devon, EX11 1RE  
 T 01404 813 640  
 E enquiries@cclgroup.co.uk  
 W www.coverstructures.com

This drawing is Copyright. It should not be relied on or used in circumstances other than those for which it was originally prepared and for which Coverstructures Commercial Ltd was originally commissioned. Coverstructures Commercial Ltd accepts no responsibility for this drawing to any party other than the person(s) by whom it was commissioned.  
 Only written dimensions to be worked from. All dimensions to be checked on site by the Main Contractor and any errors must be reported to the designer before any work proceeds.  
 Where works by other trades are shown, these are indicative only. Coverstructures Commercial Ltd accepts no responsibility for dimensional inaccuracies.

REVISION NUMBER: P6	REVISION DESCRIPTION: Elevation Reduction Changes	REVISION DATE: 13/02	CLIENT: Coverstructures Group Ltd.	
ISSUE STATUS: ISSUED FOR PLANNING	DRAWING TITLE: Proposed Elevations		CONTRACT NUMBER: CCL2020	SCALE: 1:200
PROJECT: New RMC Building, Ottery St Mary	DRAWN BY: S. Phillips	CHECKED BY:	DATE: Feb 24	PAPER SIZE: A3
			DRAWING NUMBER: CCL2020_P103	