





PRIOR TO WORK FIRST FLOOR

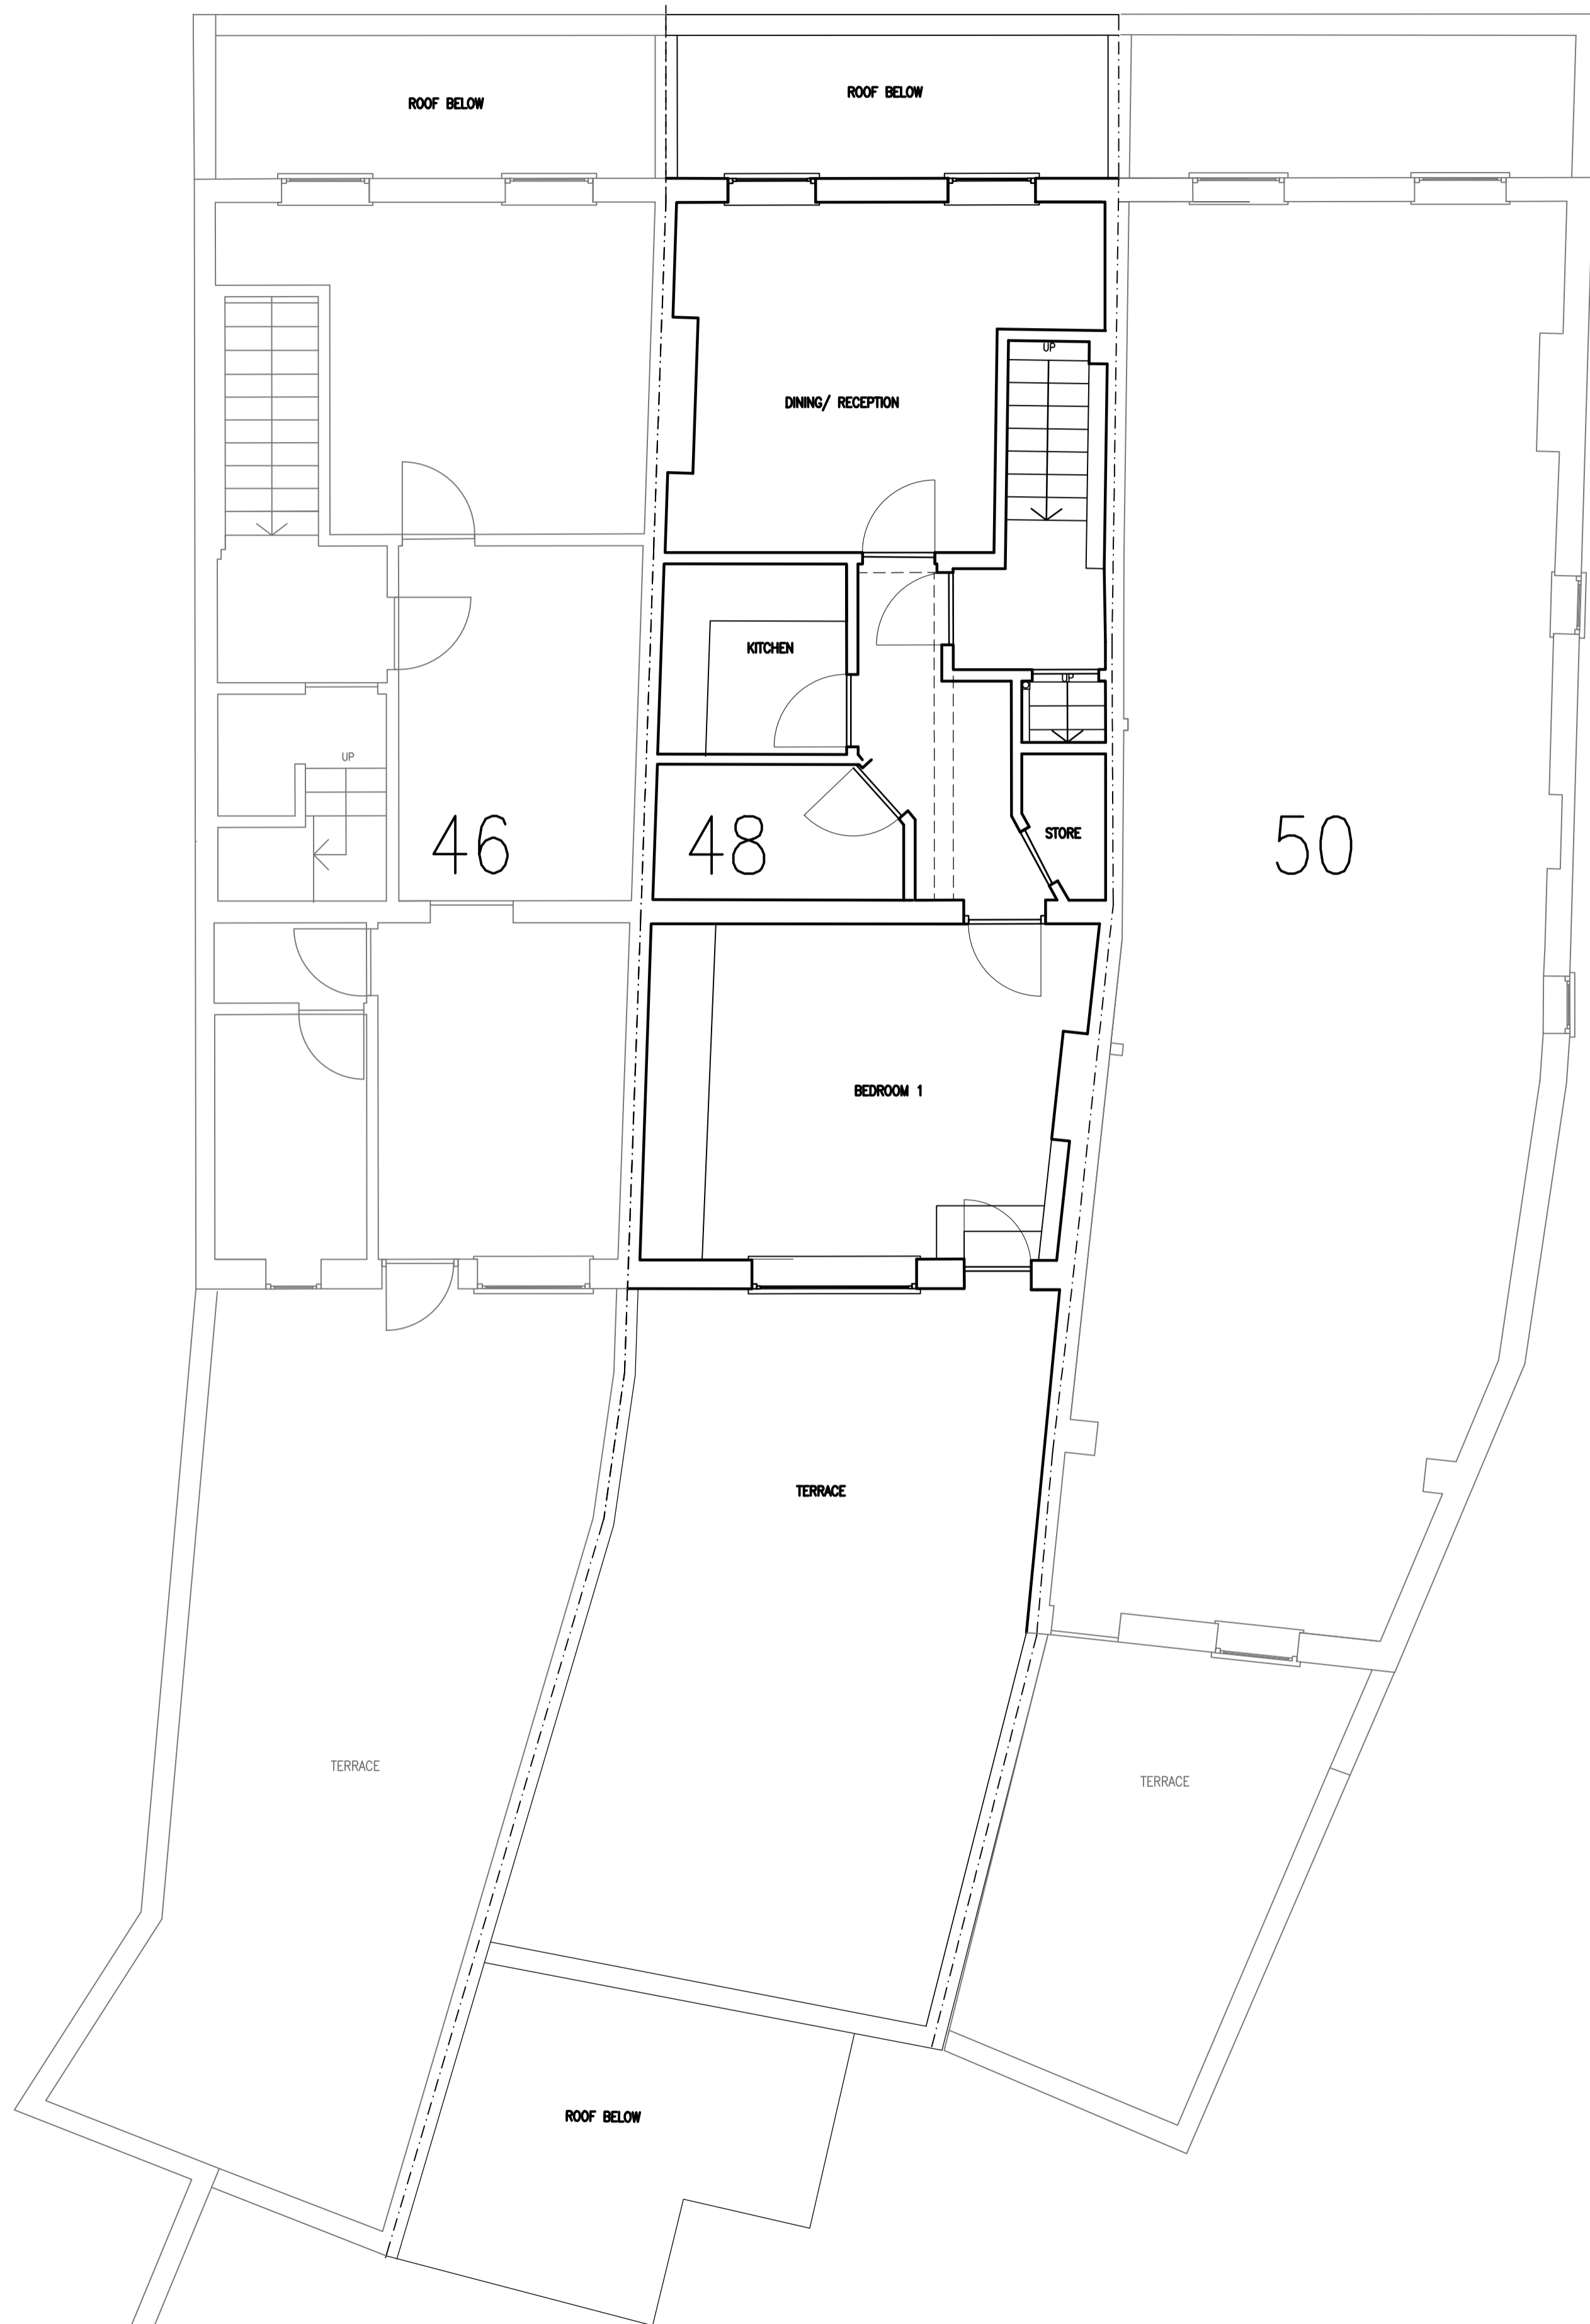

AS EXISTING FIRST FLOOR

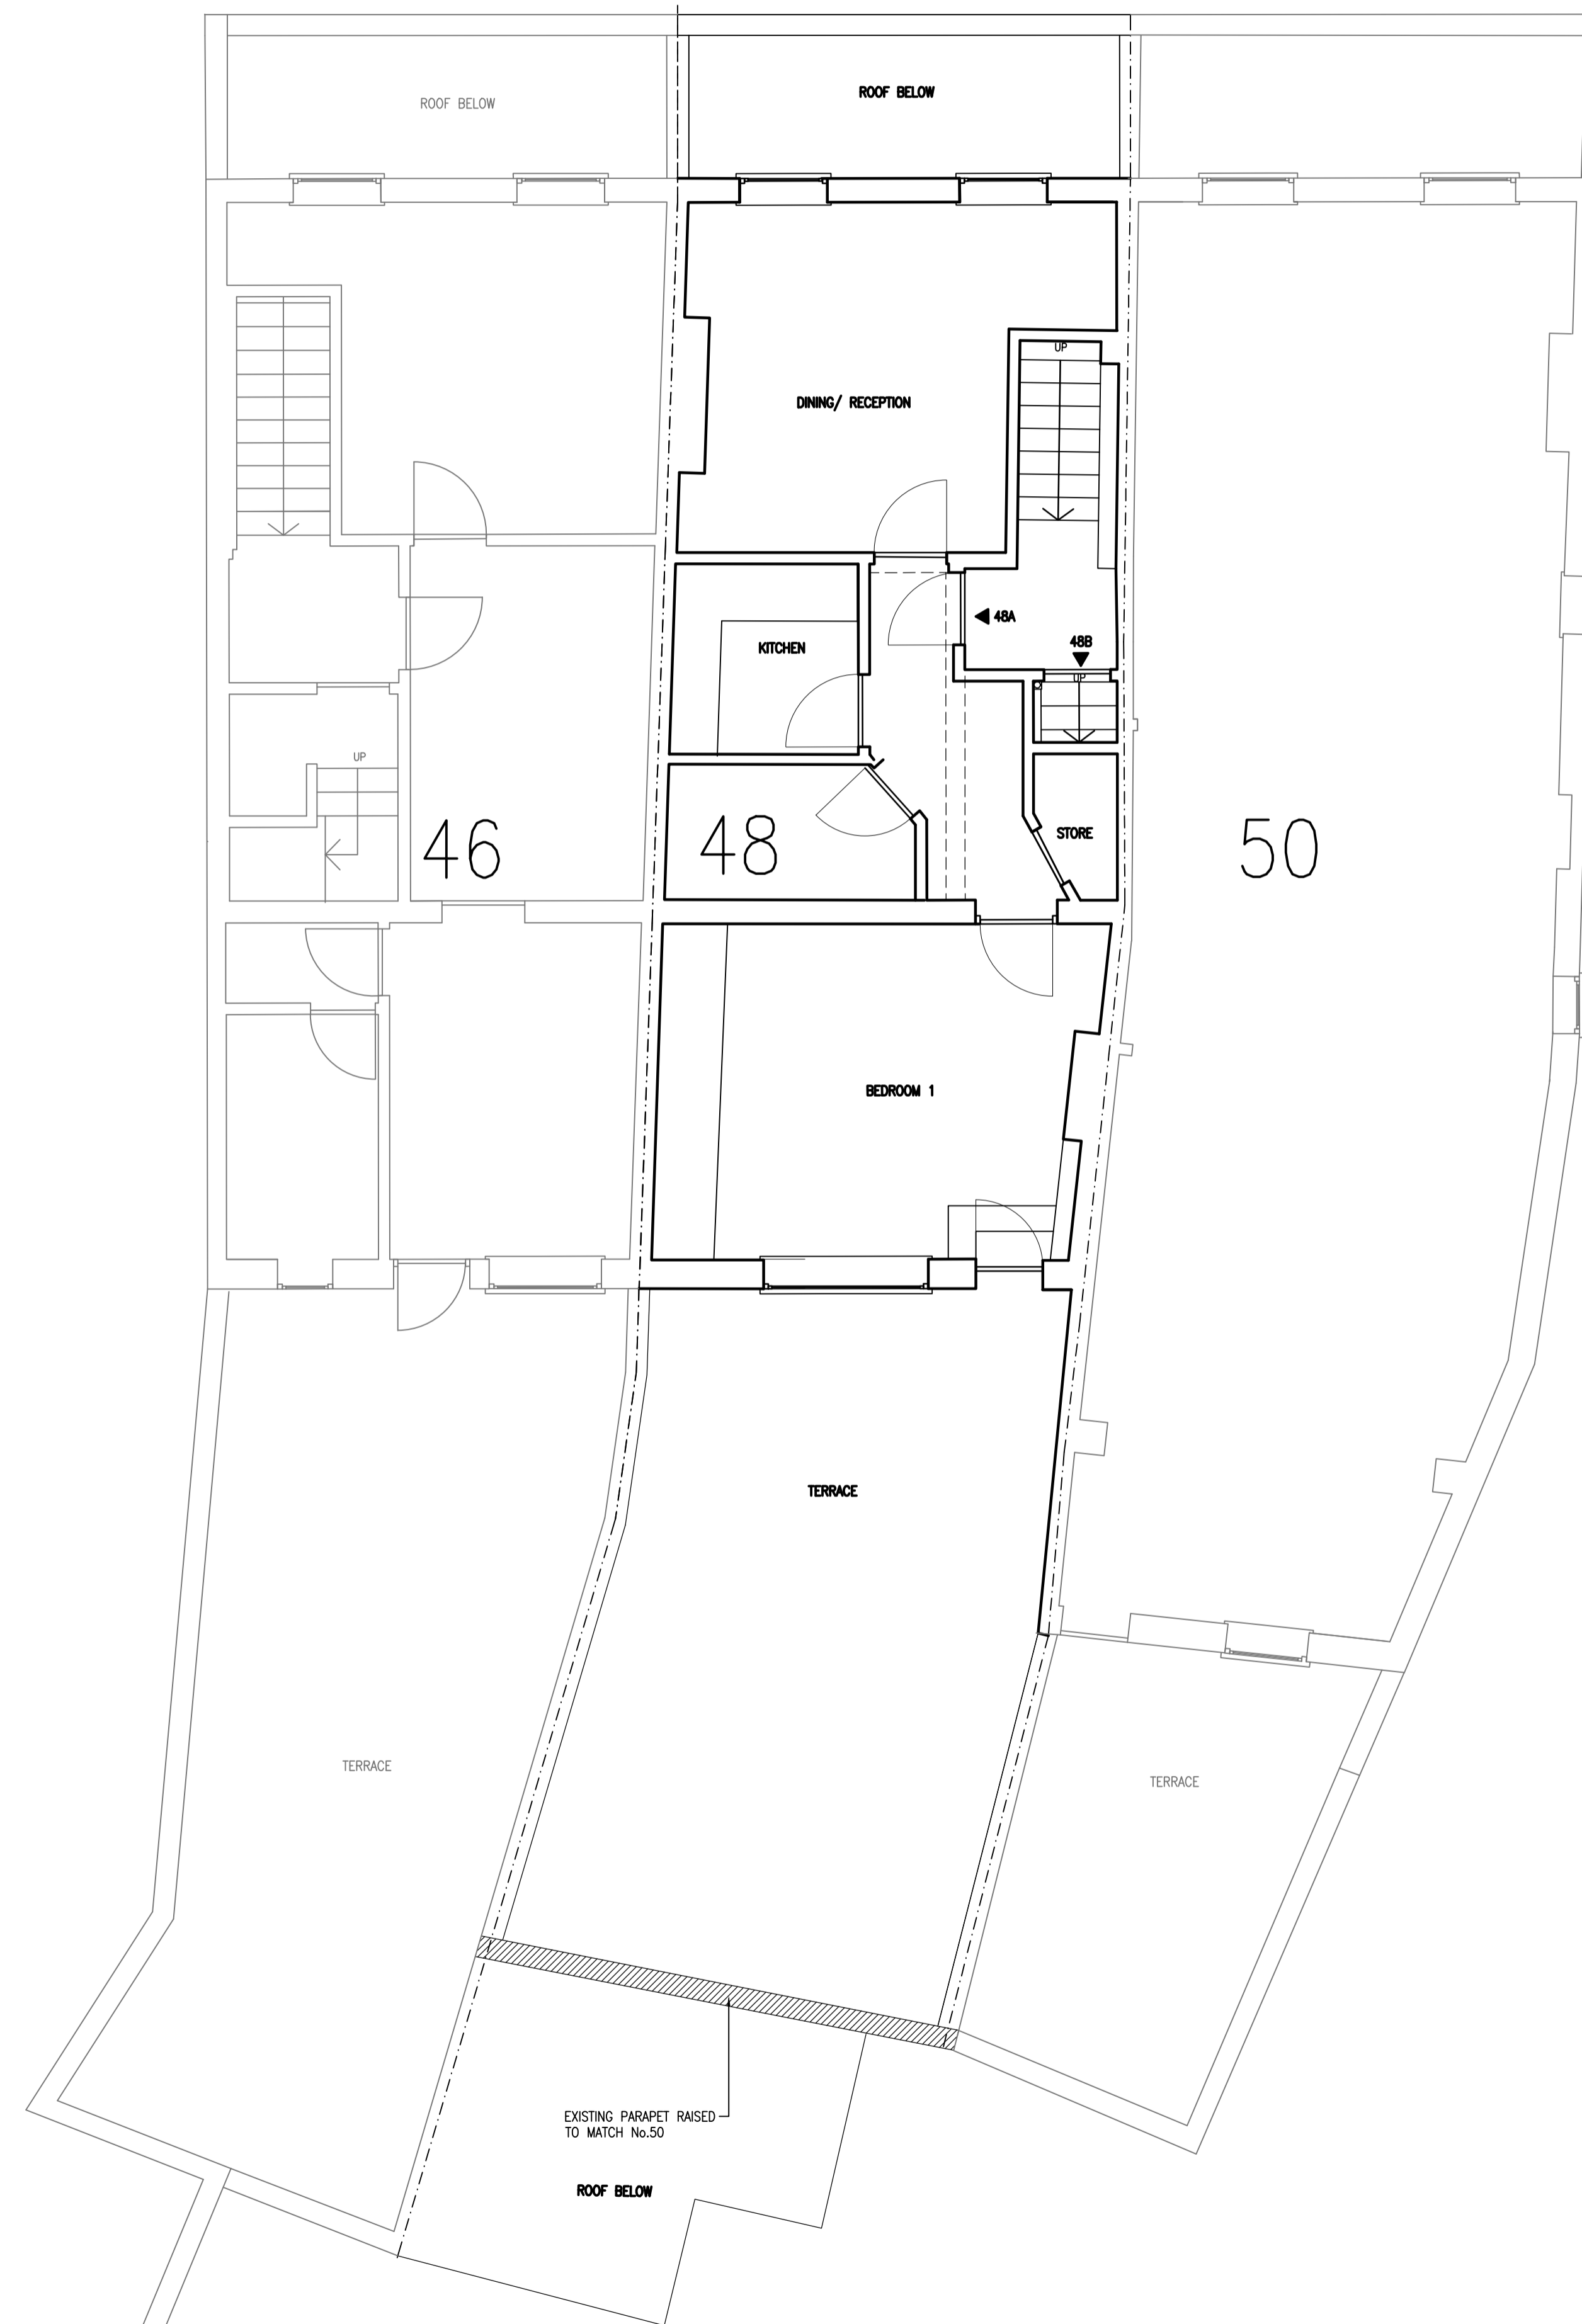

NOTES:

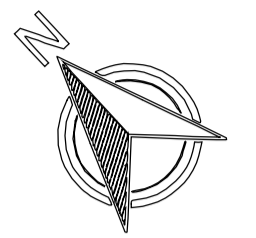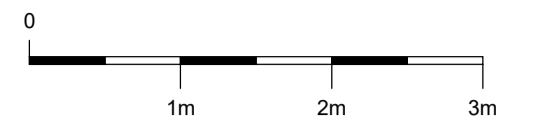

DATE	REVISIONS	REV

THIS DRAWING IS THE COPYRIGHT OF THE ARCHITECT AND SHOULD NOT BE REPRODUCED WITHOUT WRITTEN CONSENT.

PROJECT
No.48
ATLANTIC ROAD
LONDON SW9 8JN

DRAWING
PRIOR TO WORK AND
AND AS EXISTING
FIRST FLOOR PLAN

DATE AUG '22	studio-ec ARCHITECTS 11 HAWTHORNDENE CLOSE HAYES BR2 7DT TEL: 07866 913400 e-mail: egle@studio-ec.co.uk
DELT. EC	
COMPUTER 1171-01	
SCALE 1:50	
DWG. No. 11714-001	REV. No. <input type="checkbox"/>