



Cycle shelter- Indicative Image.
Green roofing to cycle shelters as approved under Condition 17

This document is © Bond Bryan Architects Ltd. If in doubt ASK. Drawing measurements shall not be obtained by scaling. Verify all dimensions prior to construction. Immediately report any discrepancies on this document to the Originator. This document shall be read in conjunction with associated models, specifications and related consultants' documents.

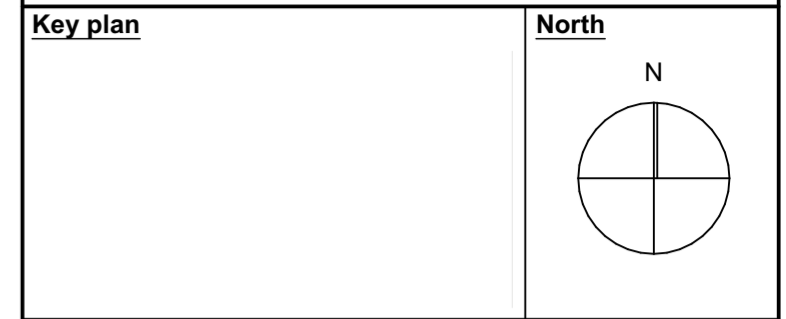


THOSE SIGNIFICANT OR NON-OBVIOUS RISKS WHICH WE ARE AWARE OF, THAT ARE DIFFICULT TO MANAGE ARE IDENTIFIED ON THIS DRAWING USING THE FOLLOWING SYMBOL, IDENTIFIED TO THE RIGHT, WITH BRIEF ACCOMPANYING TEXT.

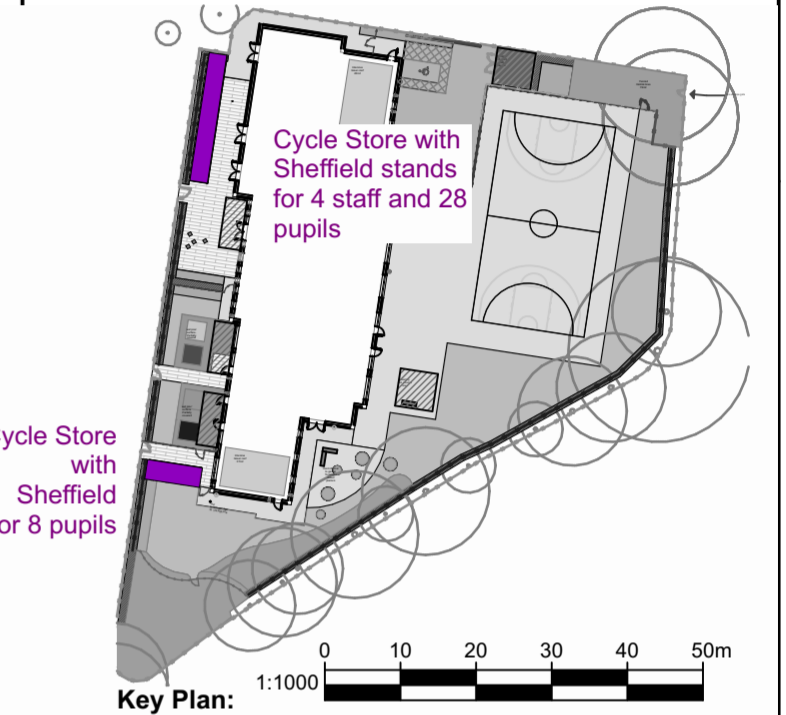

Cycle Store Roof Plan


4,200

0 200 400 600 800 1000mm
1:20

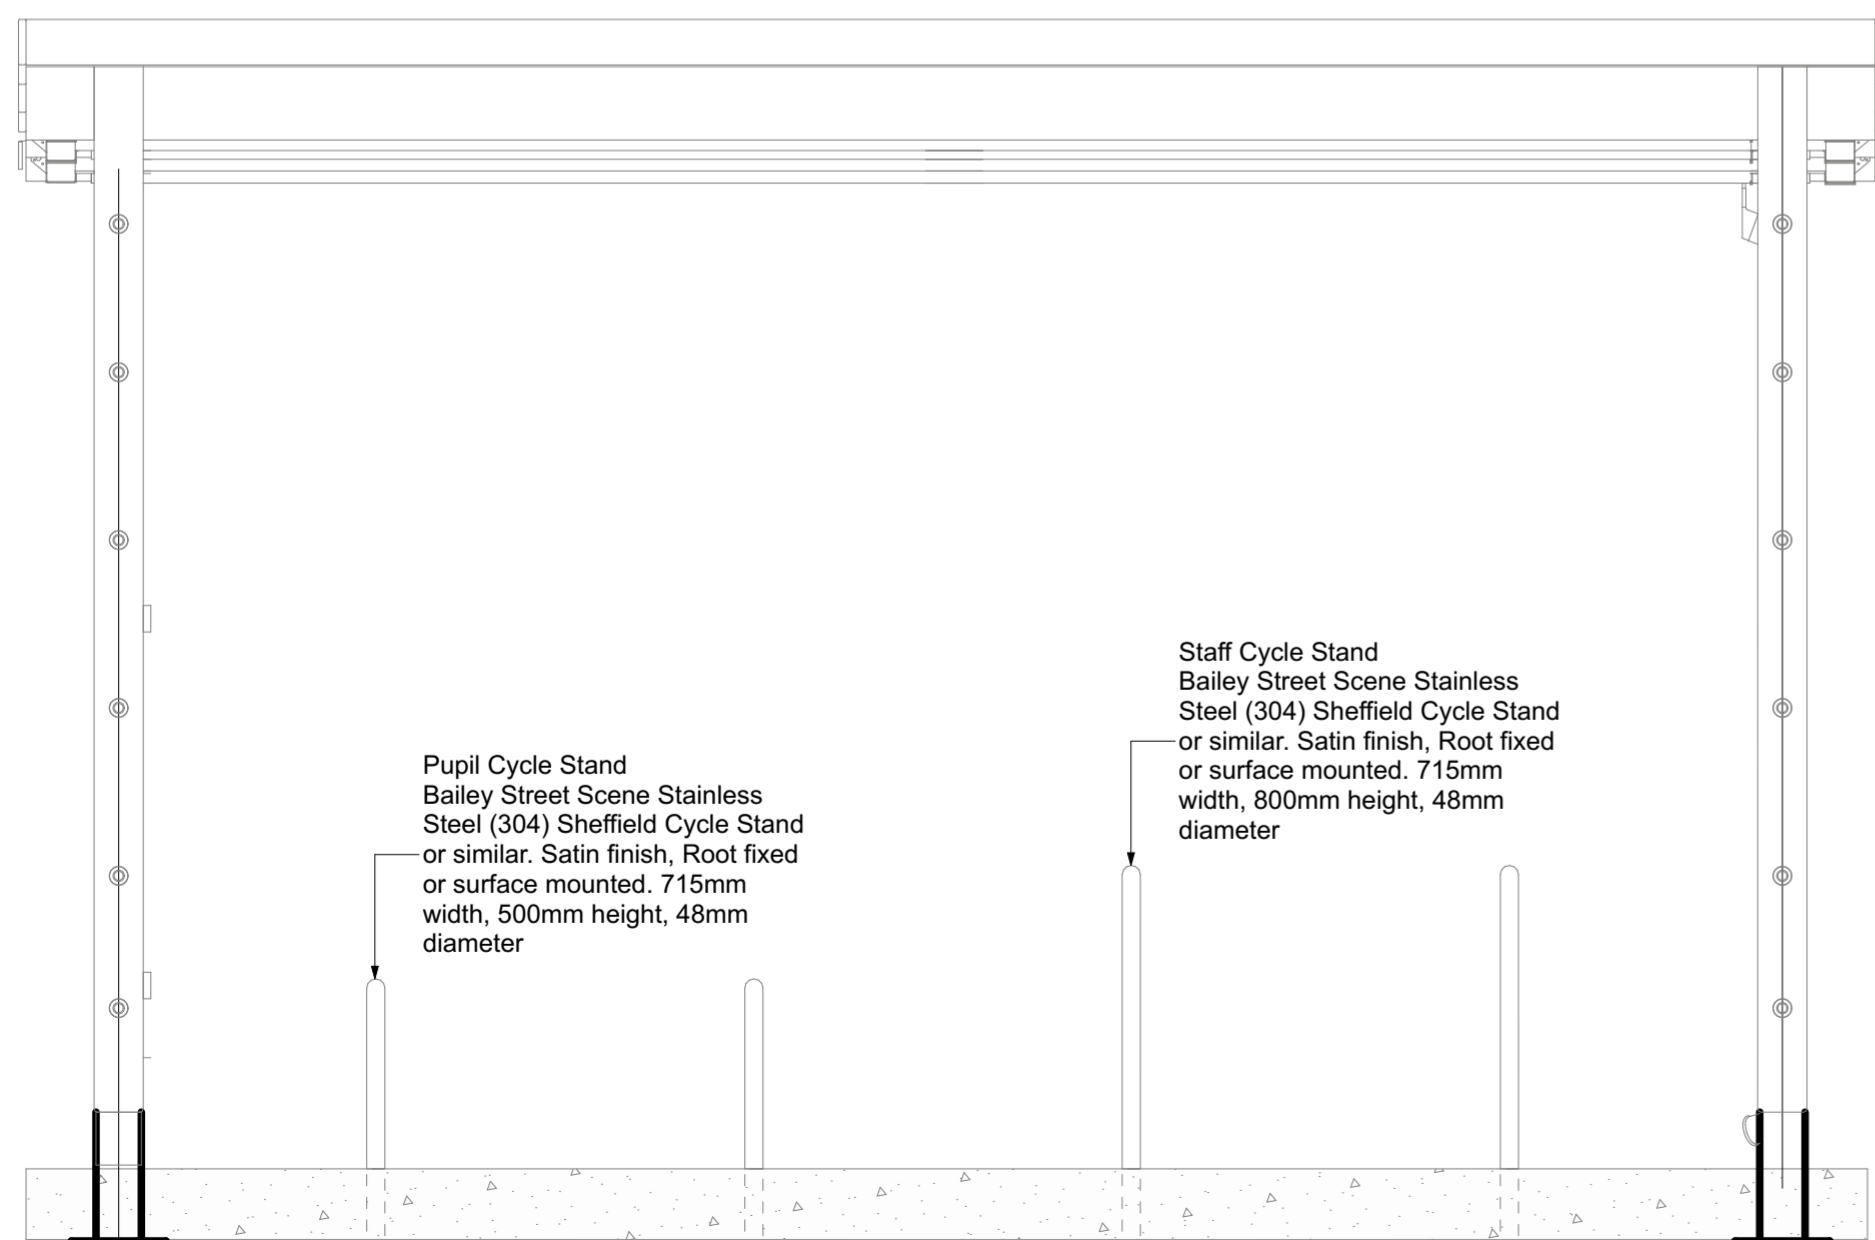

Cycle Shelter Front Elevation-
For Cycle/buggage store - Total length of 7,000mm
Langley Design or similar approved.

0 200 400 600 800 1000mm
1:20

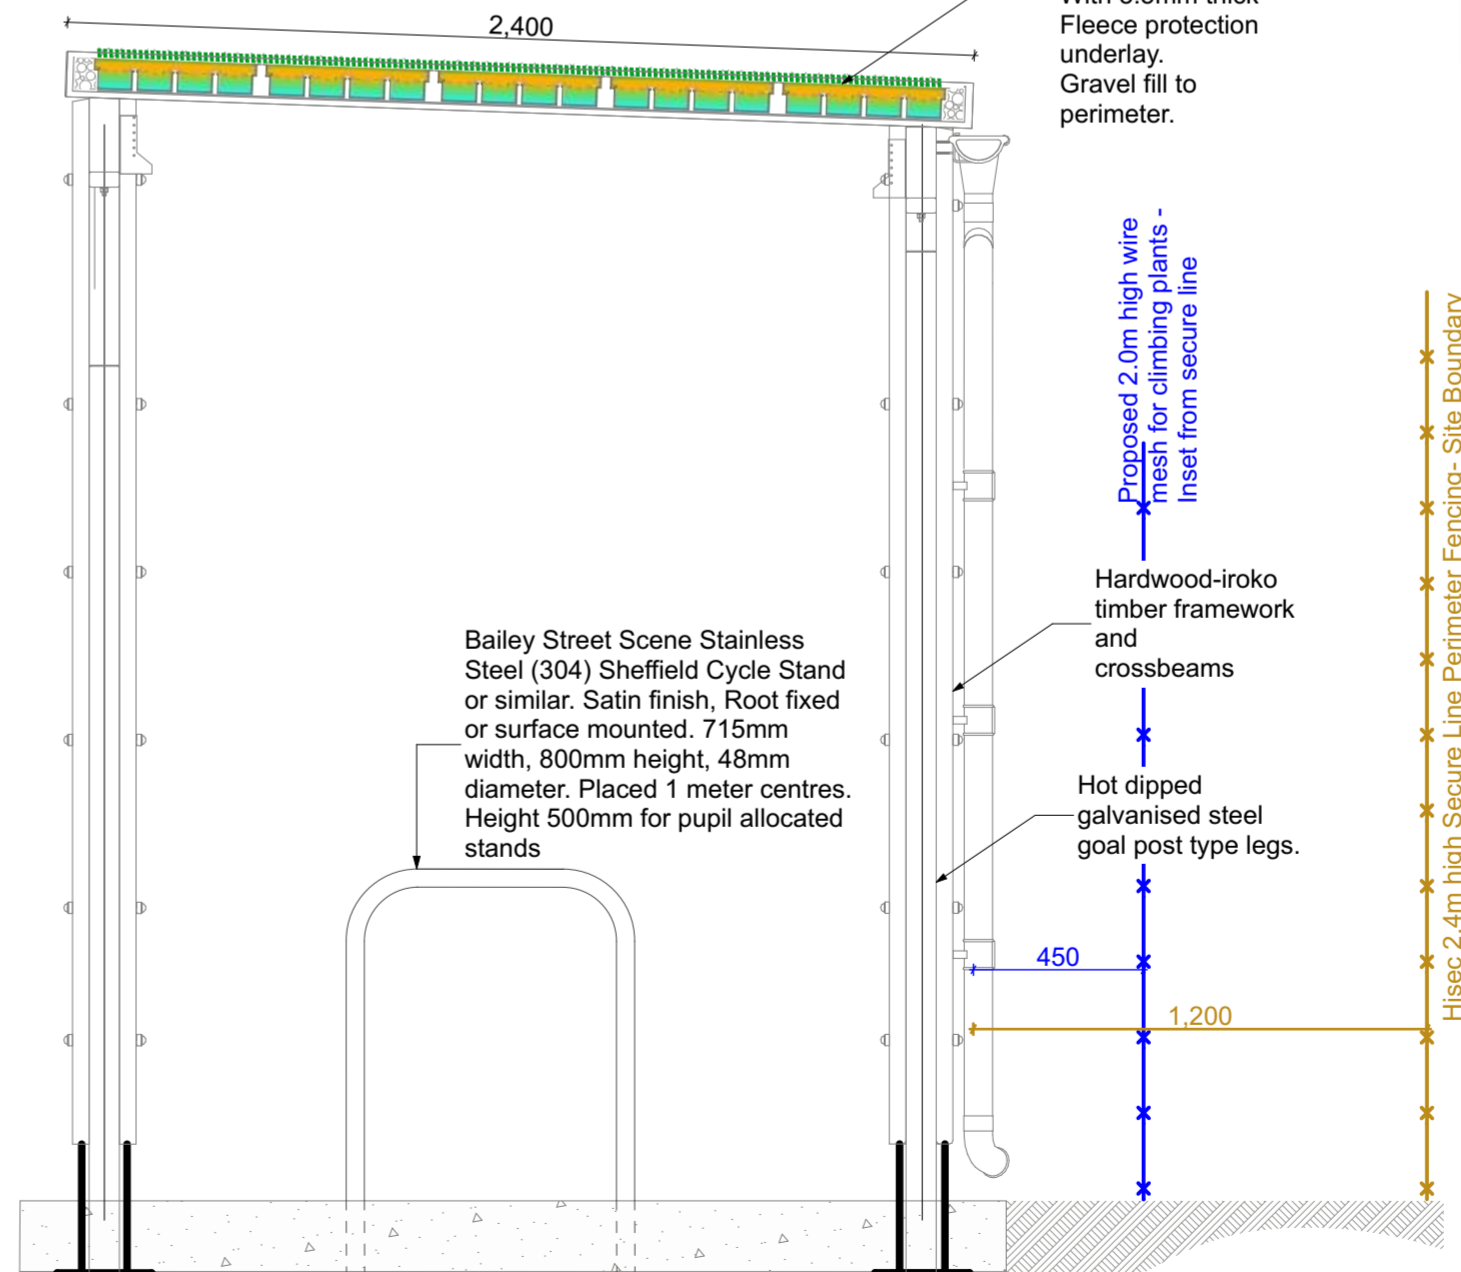

Cycle Shelter Side Elevation

0 200 400 600 800 1000mm
1:20

Detail of green roof approved under condition 17.
Sedum Smart Box 460 x 490 x 80mm - interlocking. With 3.5mm thick Fleece protection underlay. Gravel fill to perimeter.

C03	Condition ref 17 added	RC	RC	24-02-04
C02	Primary cycle hoop	RC	RC	24-02-01
C01	Issued for Construction	RC	RC	23-05-12

Rev	Description	Drawn	Checked	Date
-----	-------------	-------	---------	------

BOND BRYAN

e iqraschool@bondbryan.co.uk
w www.bondbryan.co.uk

Baxall Construction
2 Maidstone Road, Tonbridge TN12 6BU

IQRA Primary School
127 Park Hill, Clapham, London SW4 9PA

Landscape Details - Proposed Cycle Store.

Originator project ref 22105	Purpose of Issue S4 Suitable For Stage Approval
Scale(s) 1:20, 1:1000	Revision description Construction
Paper size A2	

project originator volume level type role number SRP1066-BBA-ZZ-ZZ-D-L-7103	revision C03
---	------------------------