


The following risks are identified as unusual or unfamiliar to a competent contractor


**CONSTRUCTION**

**DEMOLITION RISKS (FUTURE)**


It is assumed that all work will be carried out by a competent contractor working, where appropriate, to an approved method statement

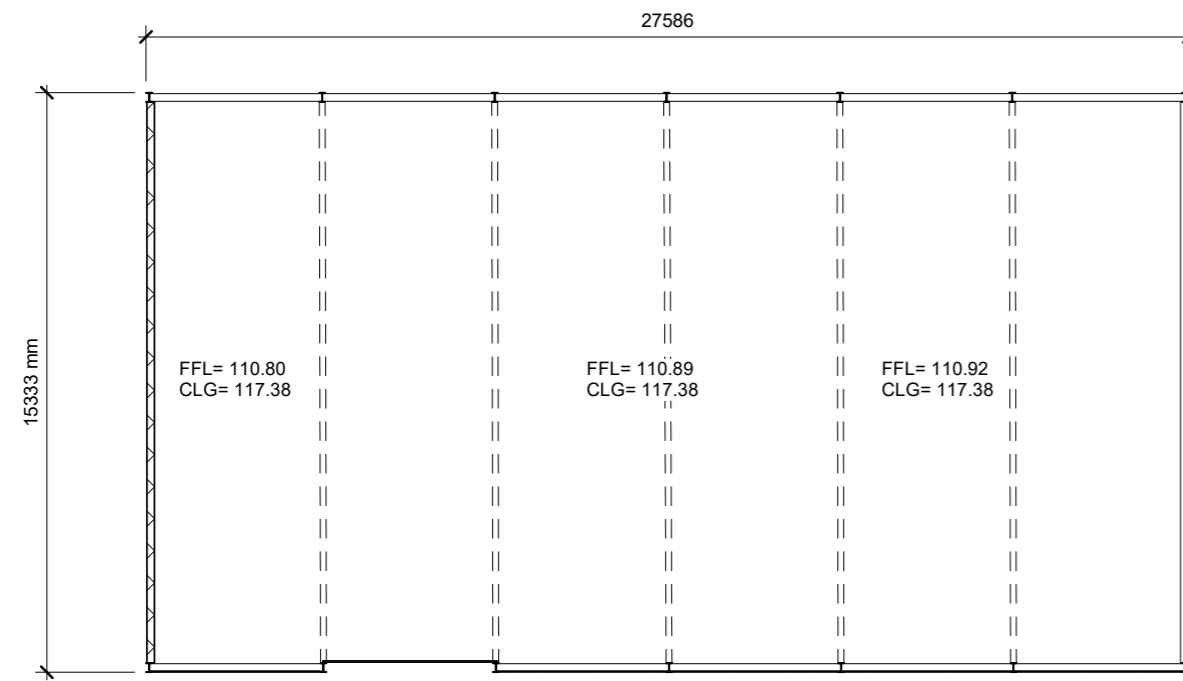


Existing Ground Floor

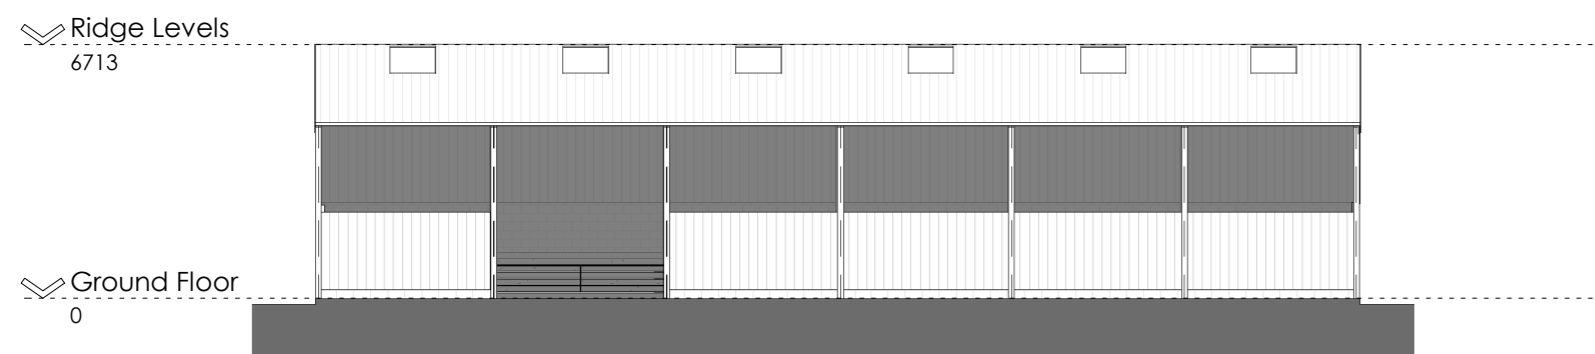


Existing Front Elevation

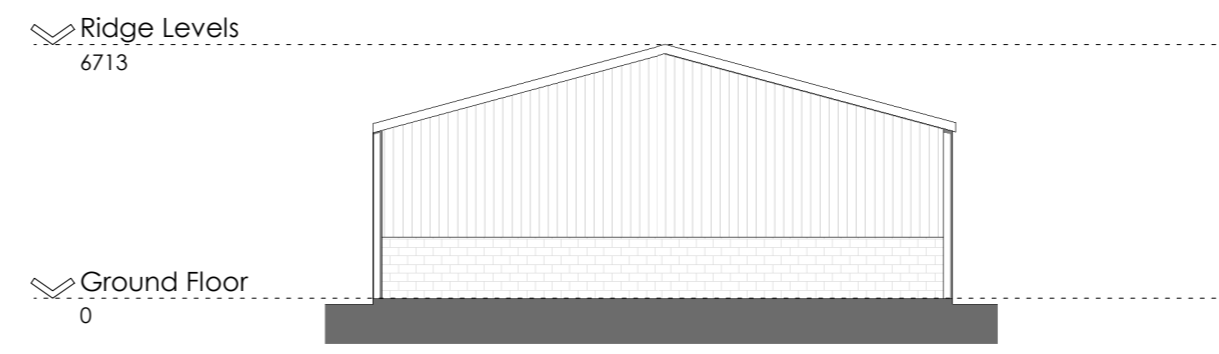

Existing Left Side Elevation

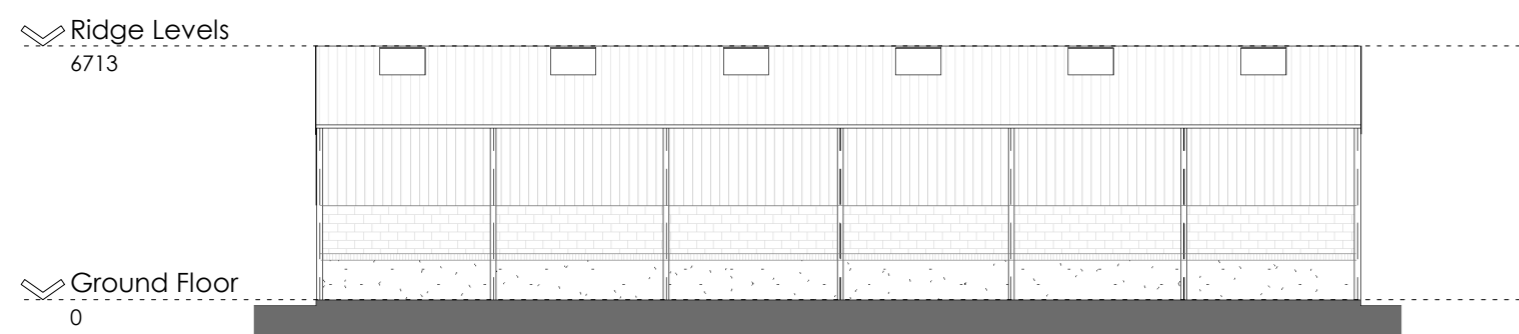

Existing Rear Elevation

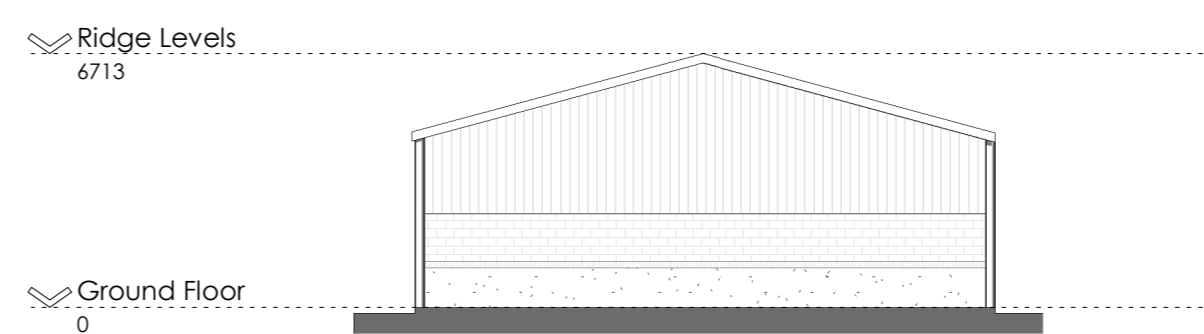

Existing Right Side Elevation

A	First Issue	26.01.24	MB/MC
REV	DETAILS	DATE	DRN/CHK

**bhb**  
architects  
LICHFIELD  
01843 254357  
CHELTENHAM  
01242 521608

mail@bhbarchitects.co.uk RIBA Chartered Practice

Oak Farm, Little Hay		DRAWING NO.	
Existing Plan and Elevations		4095 - 03	
Mr & Mrs Haynes	DRN	CHK	SCALE
	MB	MC	1:200 @ A2
			DATE
			Jan 24

**PLANNING**

ISO 9001 REGISTERED FIRM  
ISO 14001 REGISTERED FIRM  
The copyright of this drawing and design is vested in the Architect and must not be copied or reproduced without written consent. All dimensions given are to be verified on site by the responsible contractor. Do not scale drawing for purposes of construction.  
**Green REGISTER**  
OF CONSTRUCTION PROFESSIONALS

