


South Elevation

Natural Slope Roof 400mm x 200mm

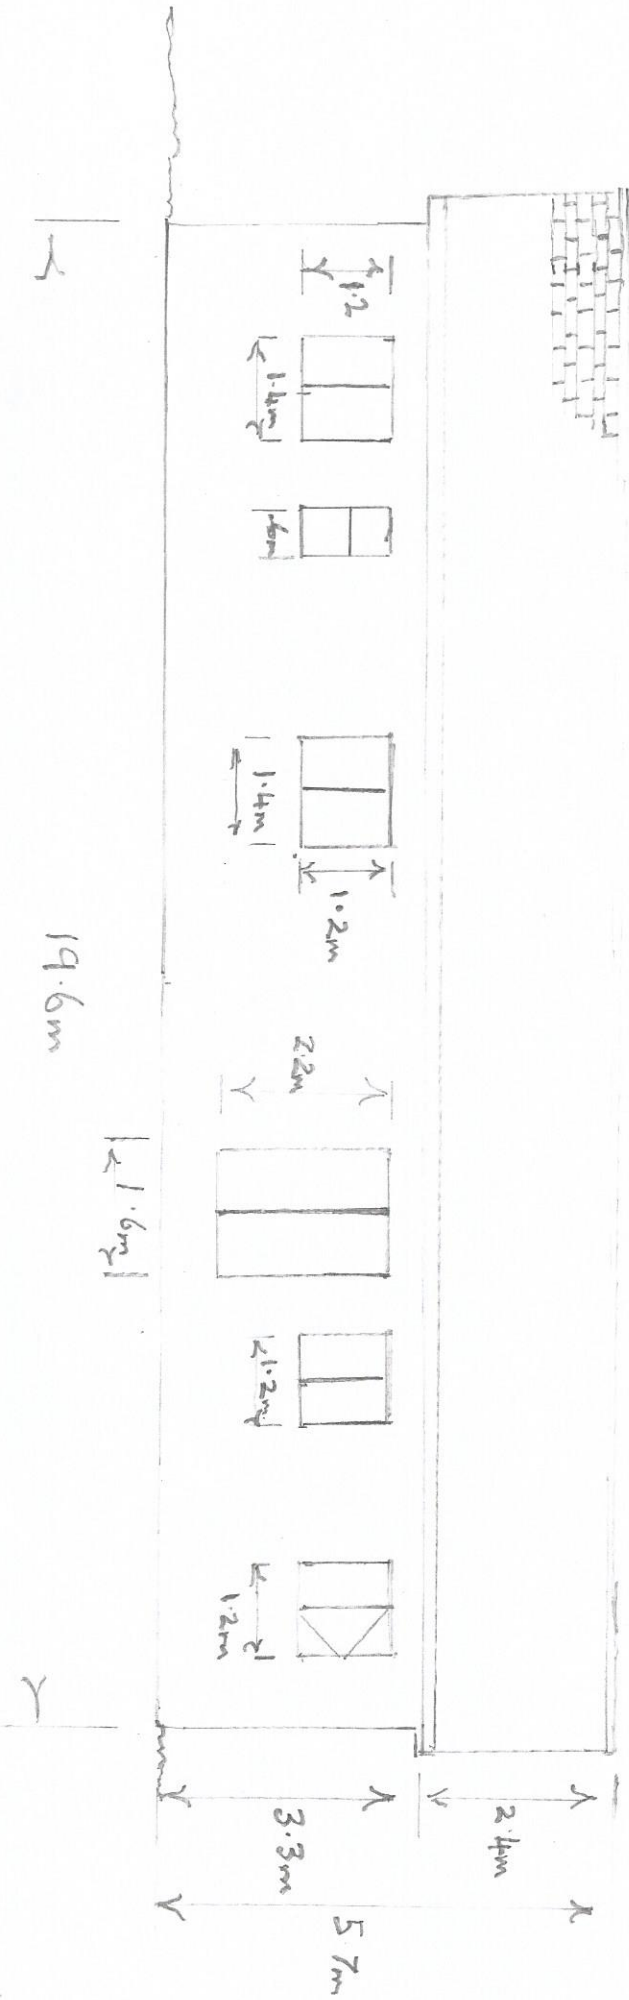

Black Cavity existing

100mm thick Blocks

45mm Cavity

Scale 1:100

