

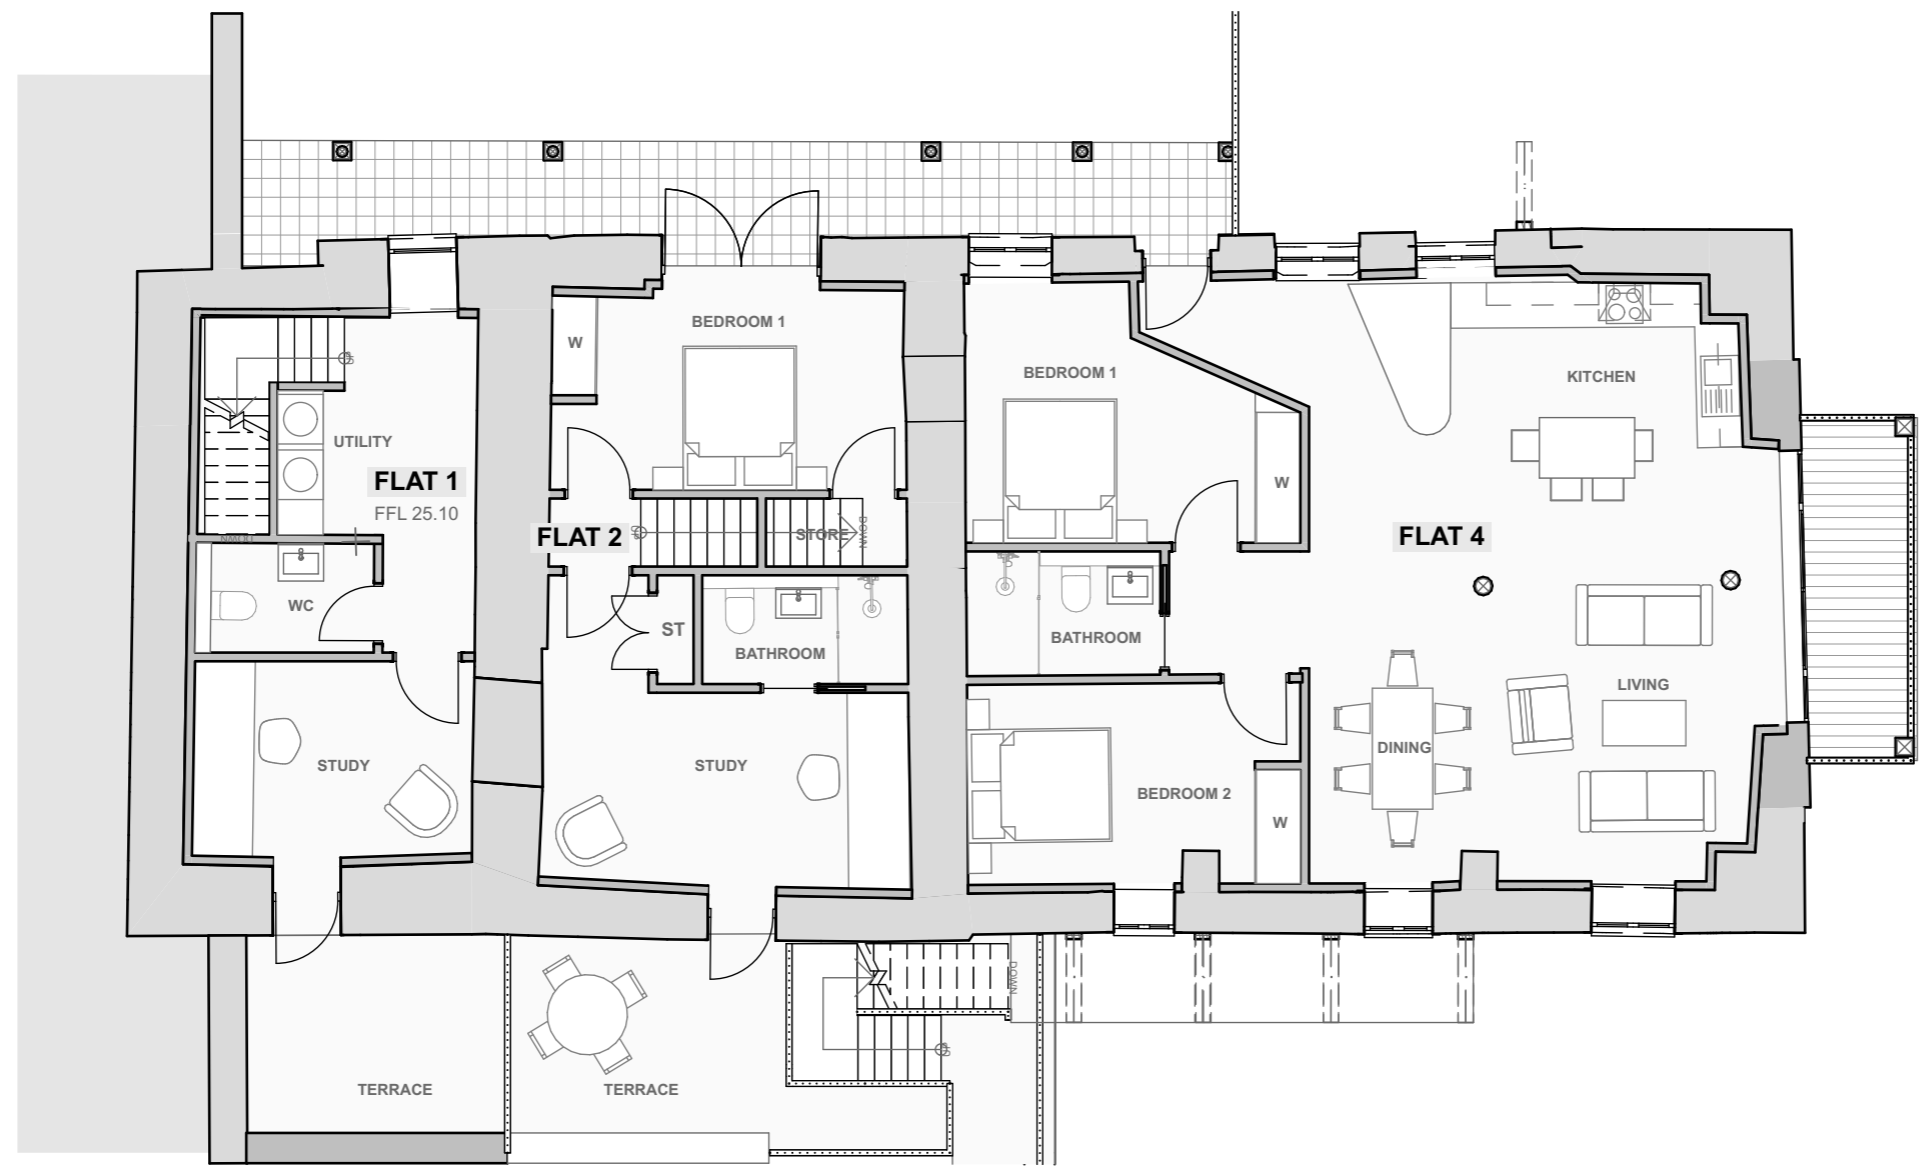


THIS DRAWING IS COPYRIGHT
 Contractors and Consultants must check all dimensions on site.
 Any discrepancies to be reported to Laurence Associates before
 work proceeds. This drawing shall be used only for the purpose
 intended.
 PLEASE DO NOT SCALE FOR CONSTRUCTION PURPOSES.

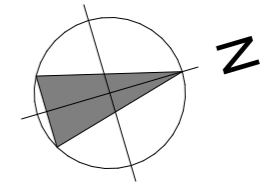


PROPOSED FIRST FLOOR PLAN
1:100

 

Notes:

Rev.	Description	Drawn	Date

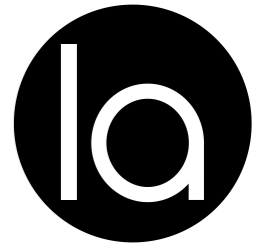

planning | architecture | landscape

t: +44 (0) 1872 225 259 Truro Office
 t: +44 (0) 1579 340 900 Liskeard Office
 e: hello@laurenceassociates.co.uk
 w: www.laurenceassociates.co.uk

Project Title:
**PROPOSED CONVERSION OF
 FORMER MILL TO RESIDENTIAL
 UNITS**

Project Address:
**THE OLD CHARCOAL MILL
 MILL YARD, PONSANOOTH
 TR3 7EF**

Client:
MR A COX

Drawing Title:
PROPOSED FIRST FLOOR PLAN

Scale:
1:100@A3

Drawn:
CN

Date:
03/23

Checked:
LM

Drawing No:
22418-SK-01-02

Rev:

PRELIMINARY