



 
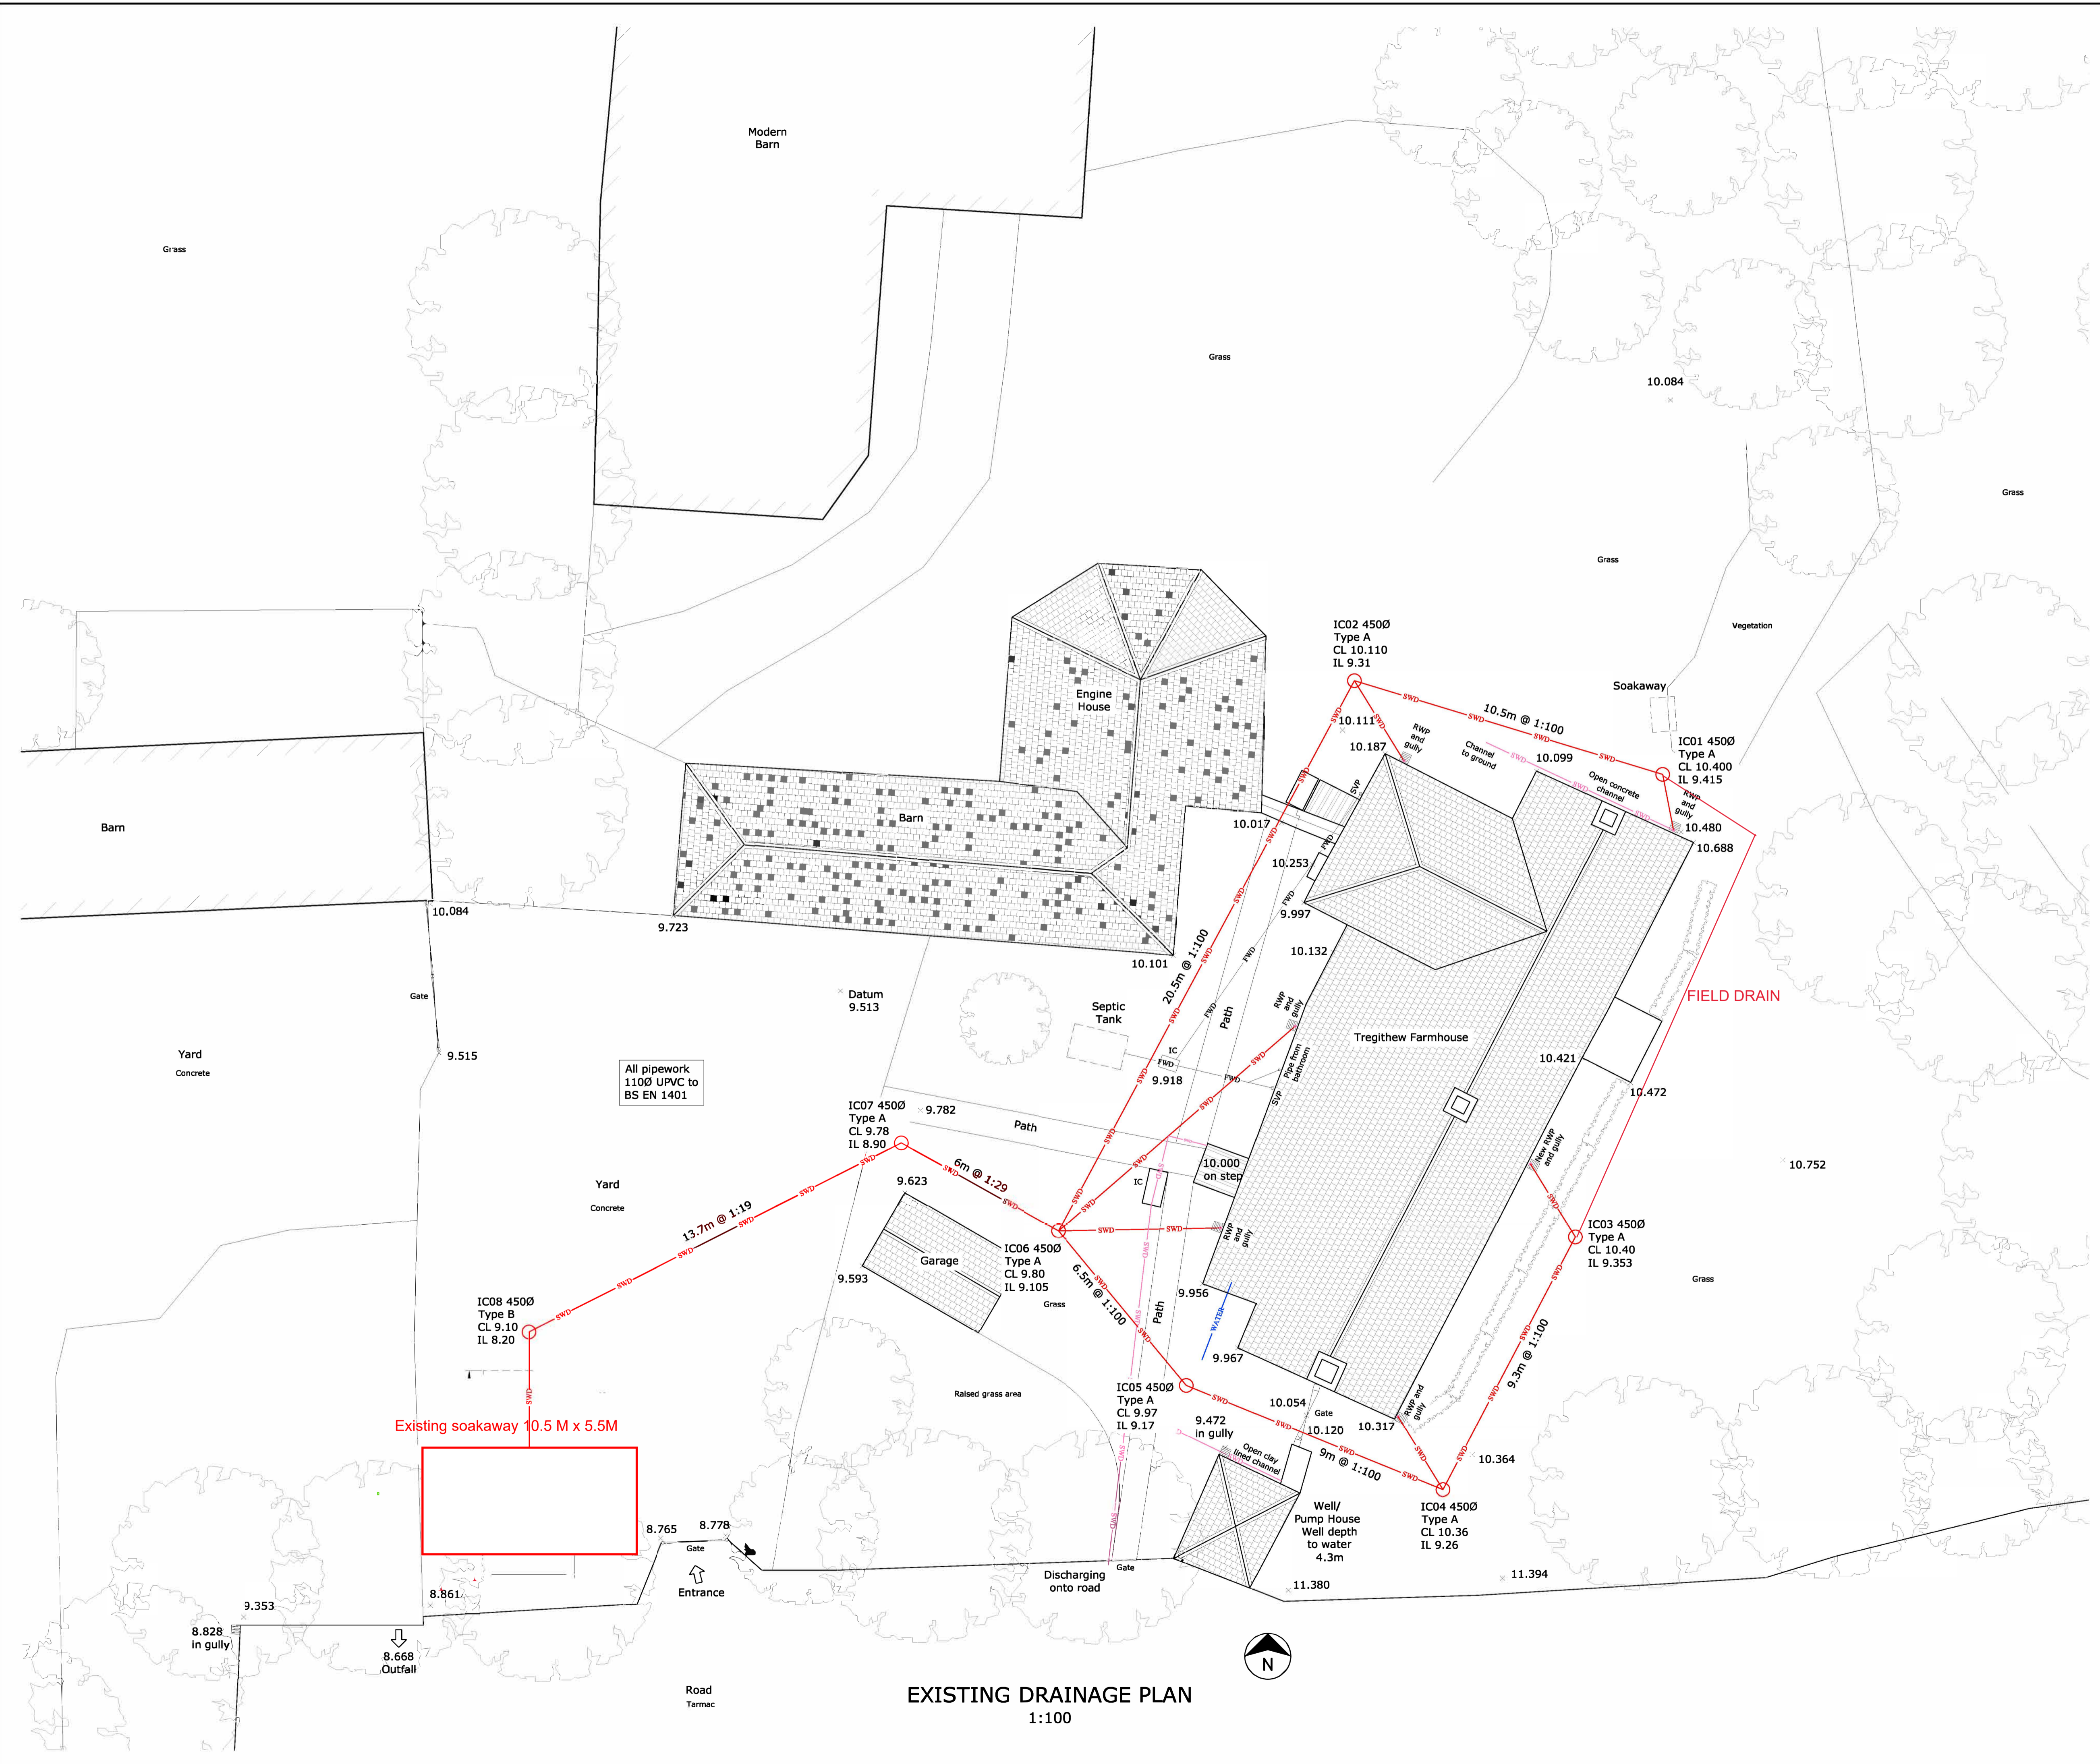


- Notes:
1. This drawing is to be read in conjunction with all other contract information.
  2. For construction purposes, only work from figured dimensions provided.

SERVICES LEGEND	
	FWD Foul Water Sewer
	ESWD Existing Surface Water Sewer
	EWSD Existing Surface Water Sewer
	WATER Mains Water



Amdt.	Description	Date

Project		
<b>TREGITHEW FARMHOUSE MELACON HELSTON TR12 6HX</b>		
Title		
<b>EXISTING DRAINAGE PLAN</b>		
Client		
<b>MR &amp; MRS ELLIOTT</b>		
Sheet Size	Scale	Cad Ref.
A1	AS SHOWN	
Designed	Drawn	Checked
Drawing Number		Rev
<b>GE002</b>		

**EXISTING DRAINAGE PLAN**  
1:100